

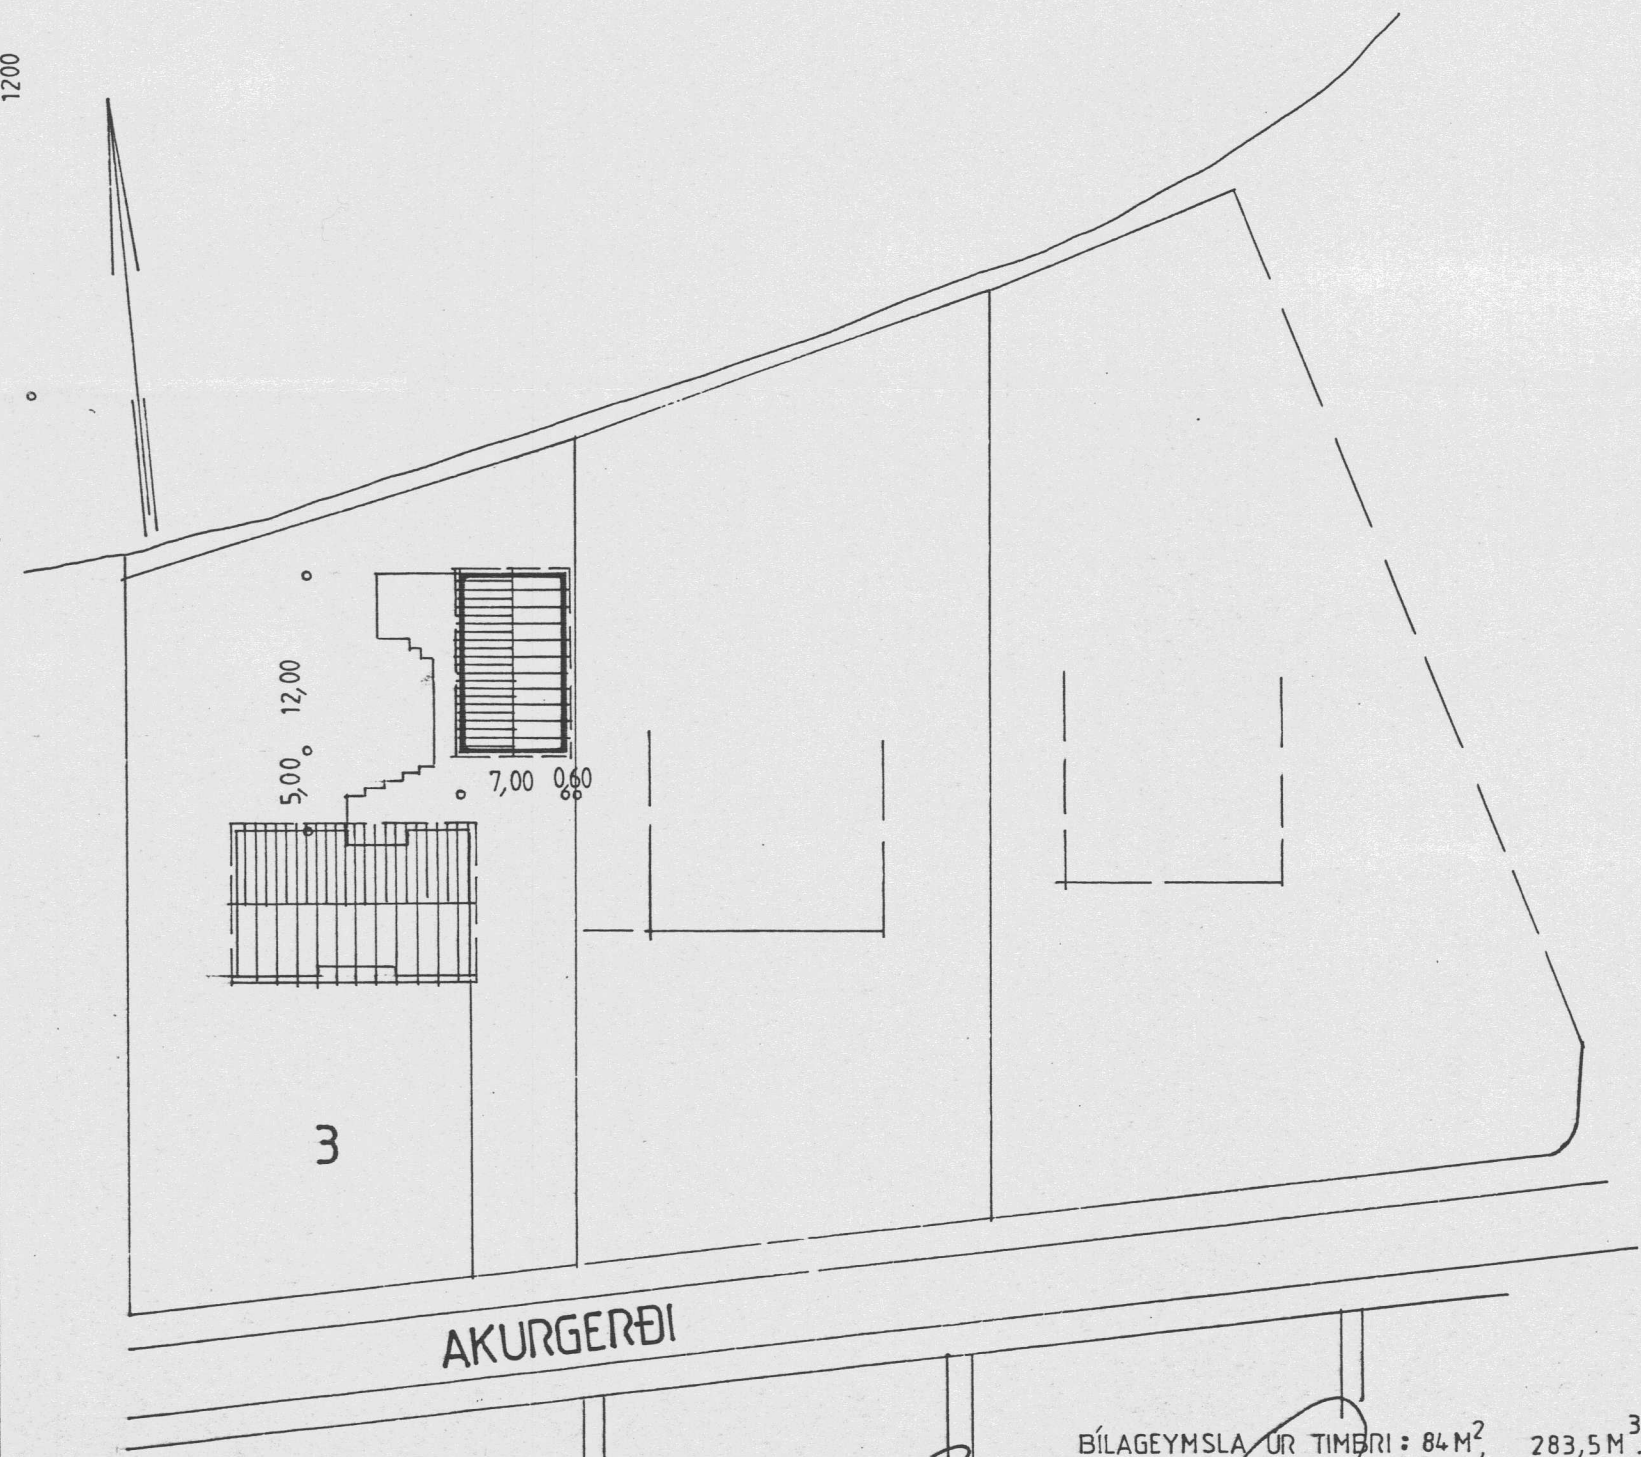


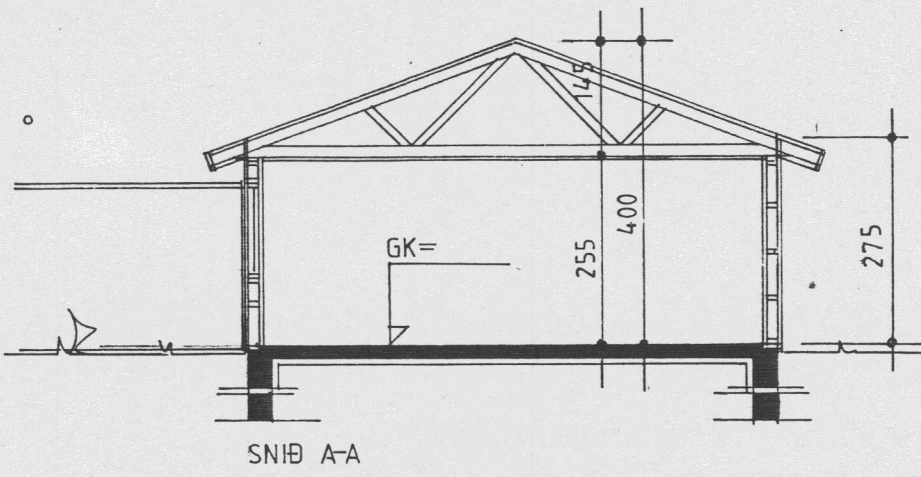

*Handwritten signature of the architect.*

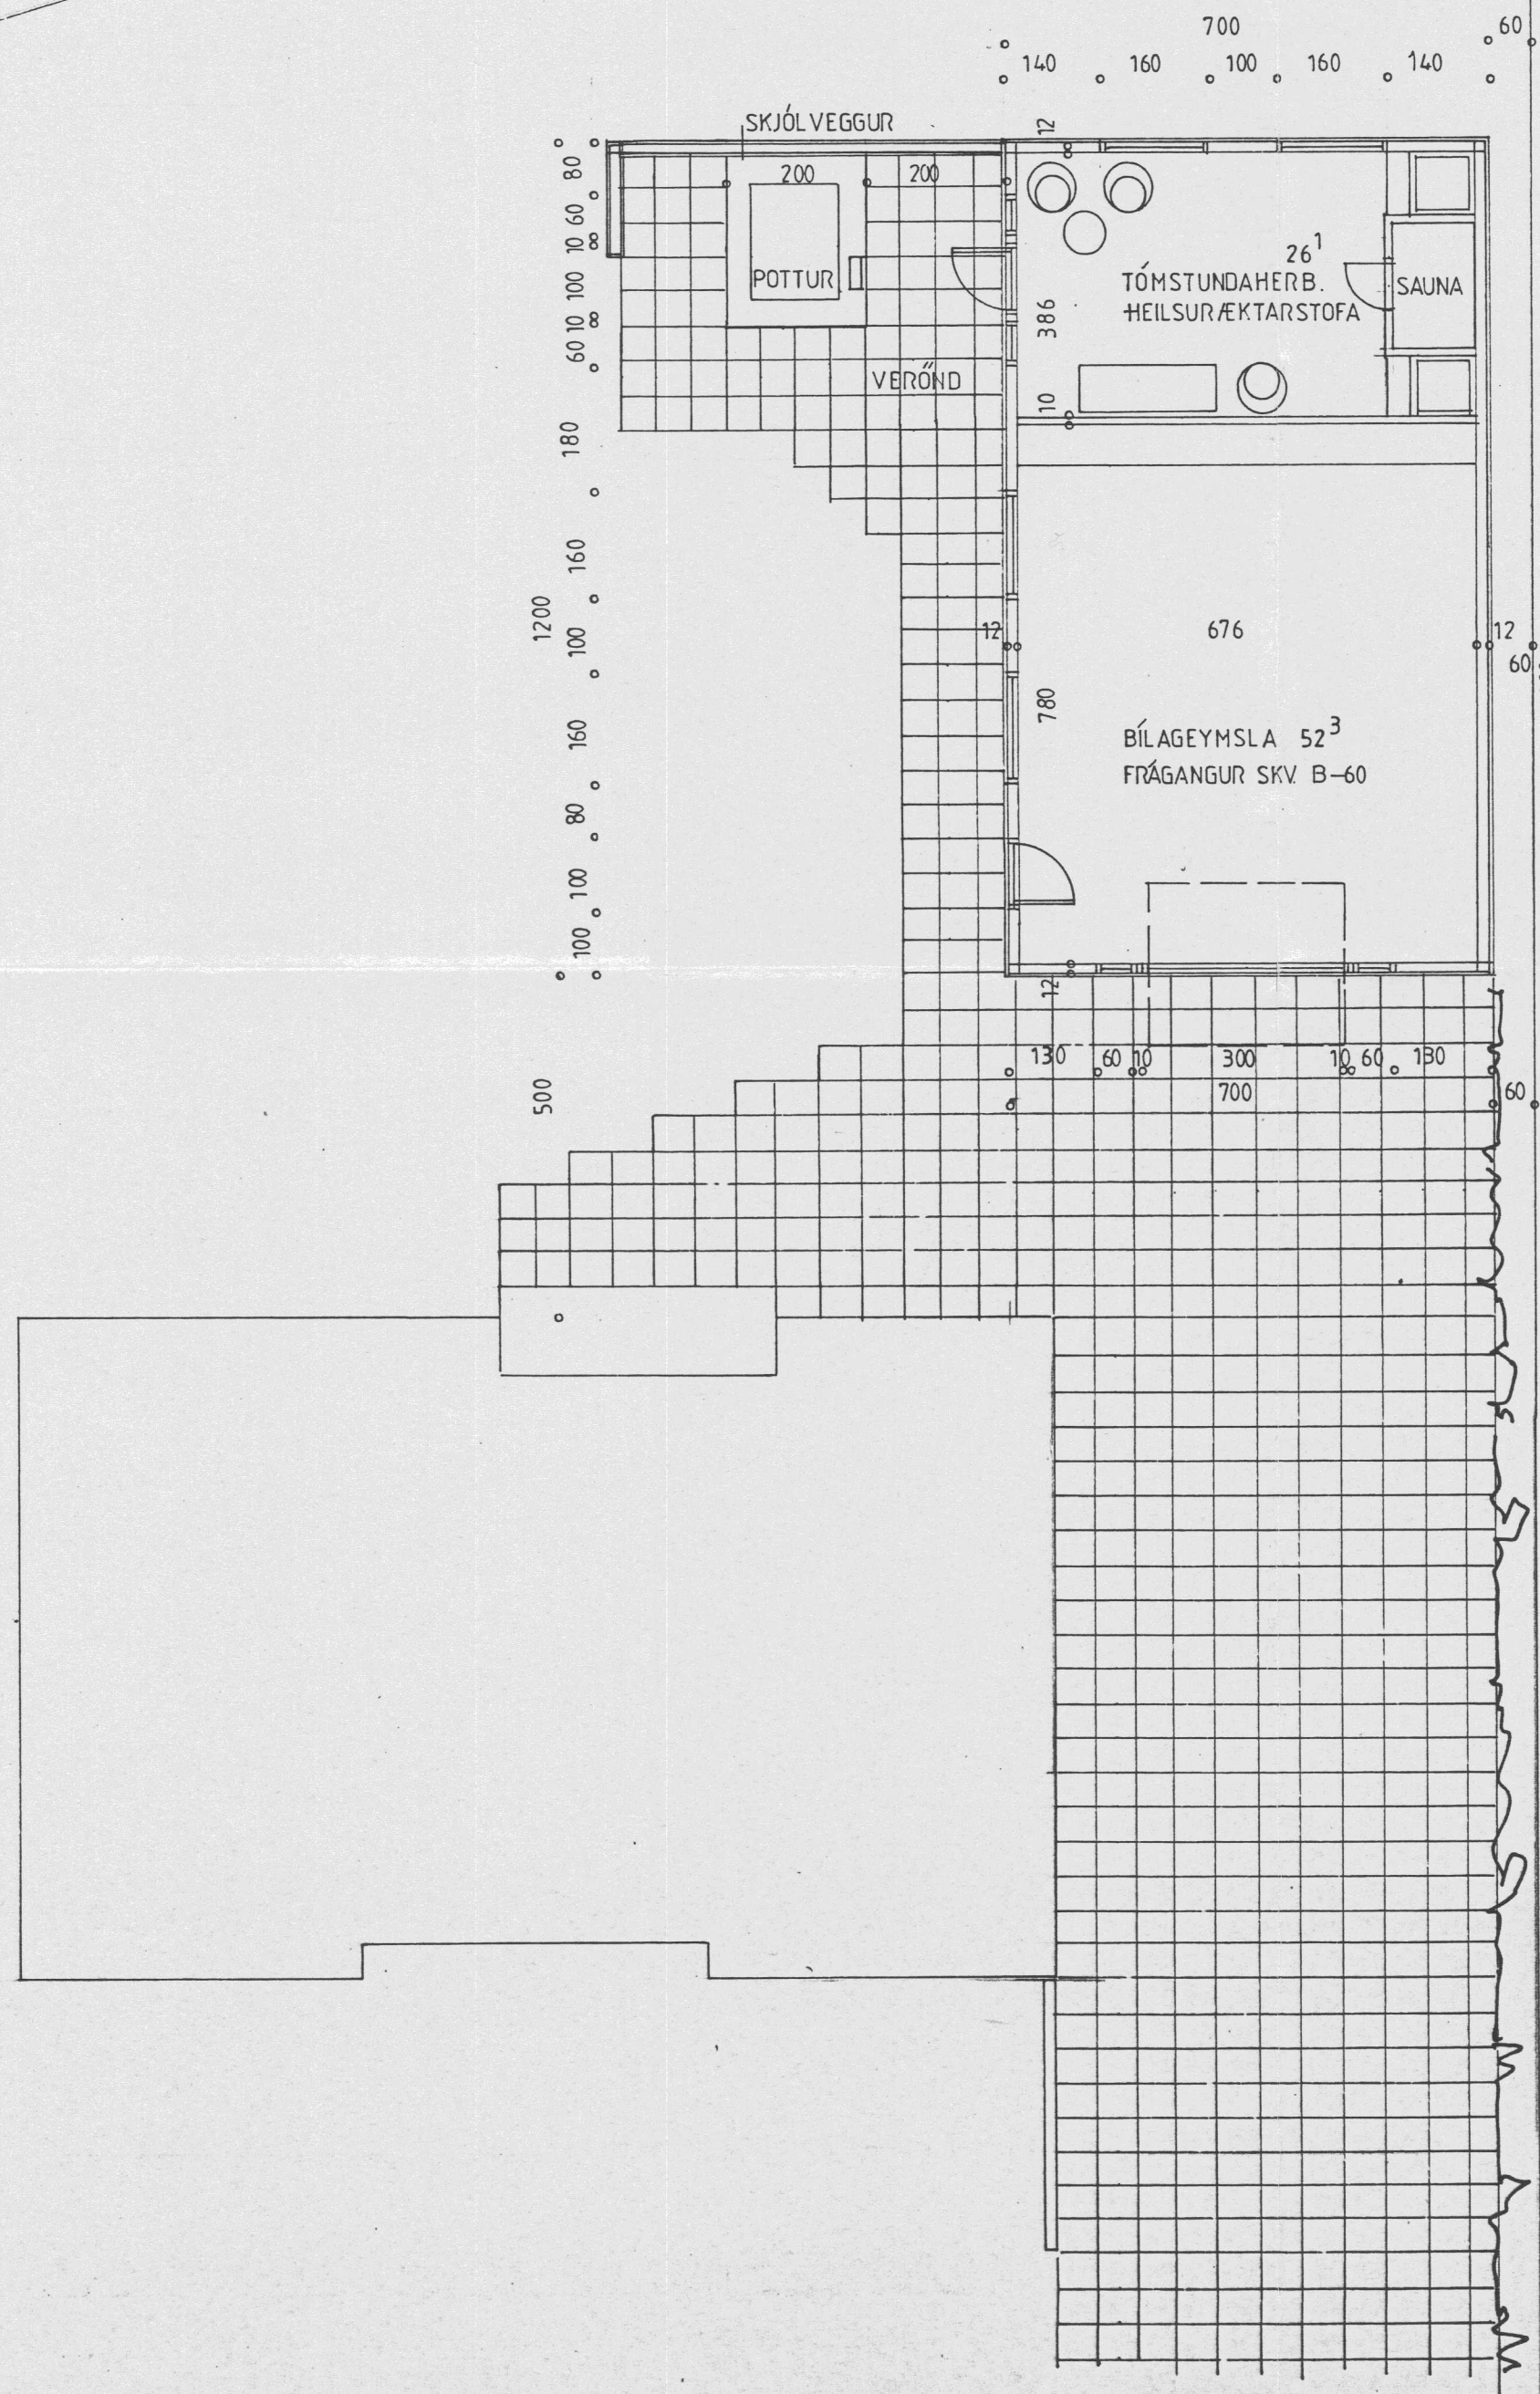

BÍLAGEYMSLA UR TIMBRI: 84 M<sup>2</sup>, 283,5 M<sup>3</sup>.

*Handwritten signature of the architect.*  
**AKURGERÐI 3, BÍLAGEYMSLA, FLÚÐUM, HRUNAM.HR.**  
FEB. '90 JOHANNES PÉTURSSON M. 1:100, 1:500 46221  
SIGURÐUR SIGURÐSSON GRUNNMÝND, SNIB OG AFSTÖBMYND. *S.S.*