
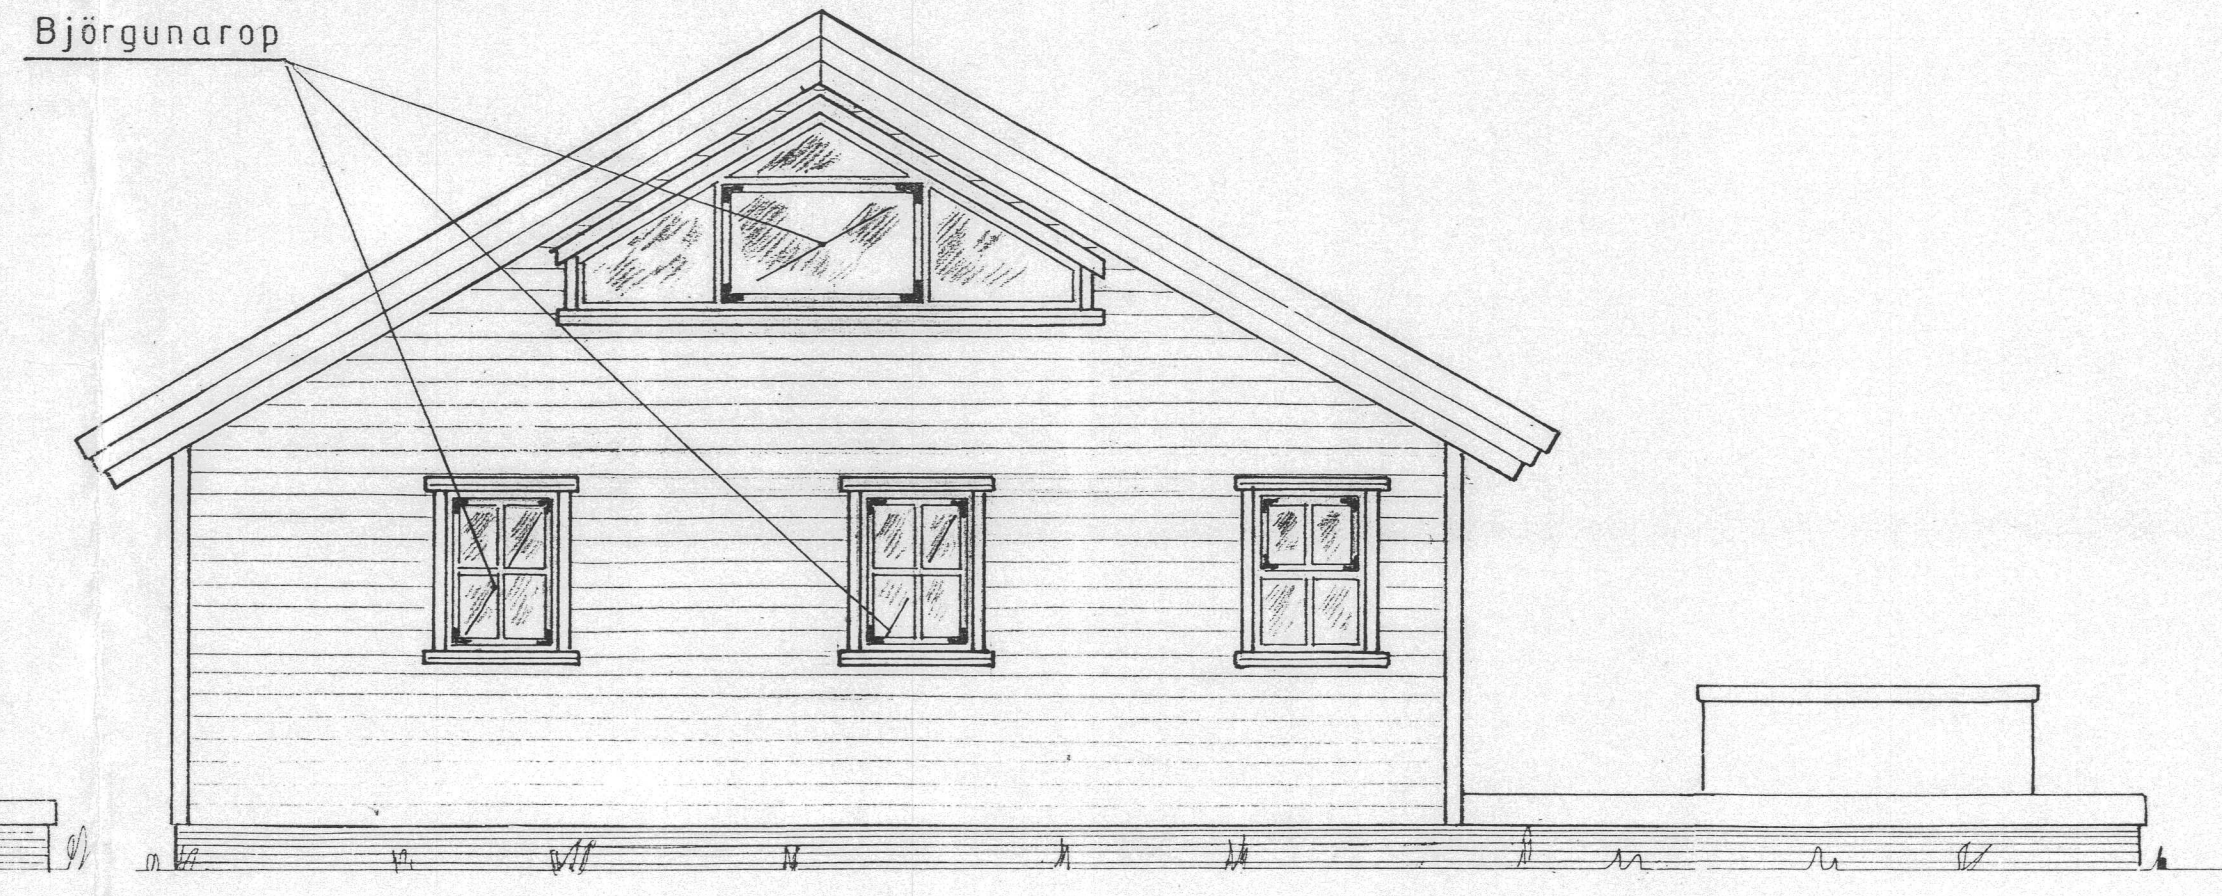


Samp. 20.05.2003
 BYGGINGARFULLTRÚI
 HRUNAMANNAREPPS
Hilmar Einarsson

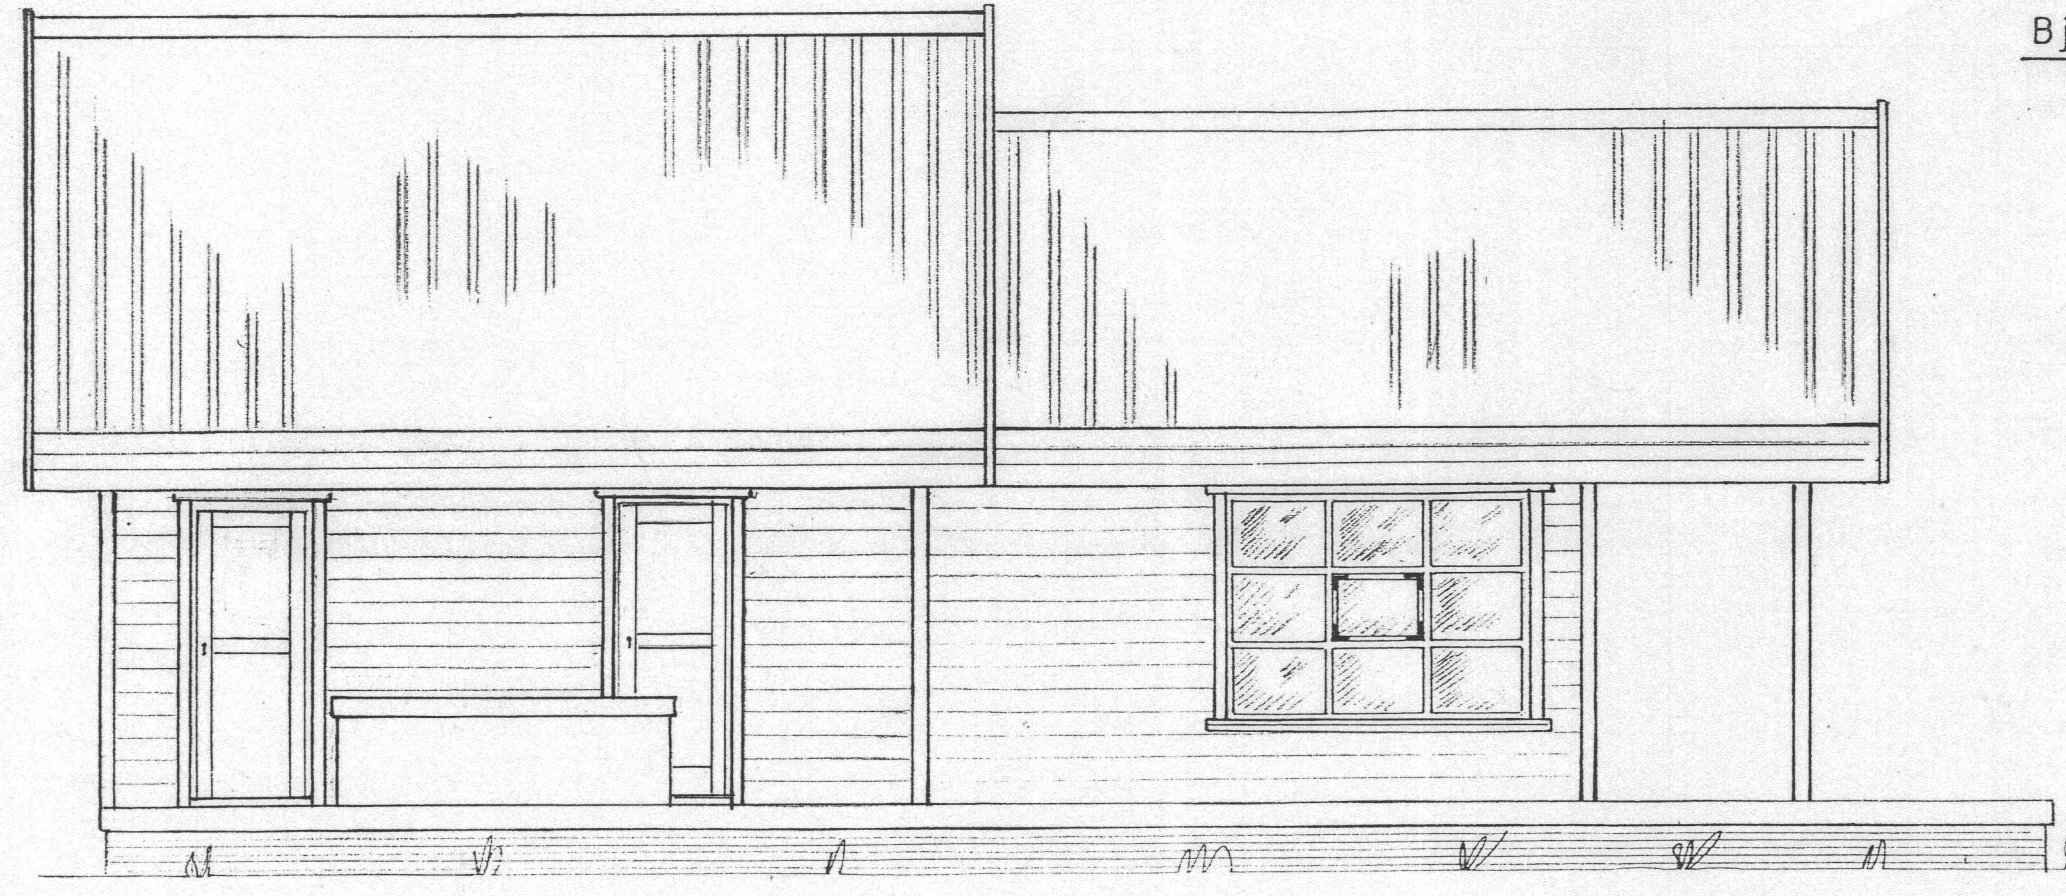

Mkv.: 1:50	Sumarhús i landi Borgaráss, Hrunamannahreppi, Arness.	TEIKNIVANGUR
Dags: apríl'03	Land nr. 6 við Kjóabraut, 3680 m ²	270733-2559
Nr. 146-1	Eigandi: Netkerfi og Mælingar ehf. Kt 550897-2029	<i>Kristinn Þagmisson</i>
	ÚTLIT Hús 74,47 m ²	201032-4829