
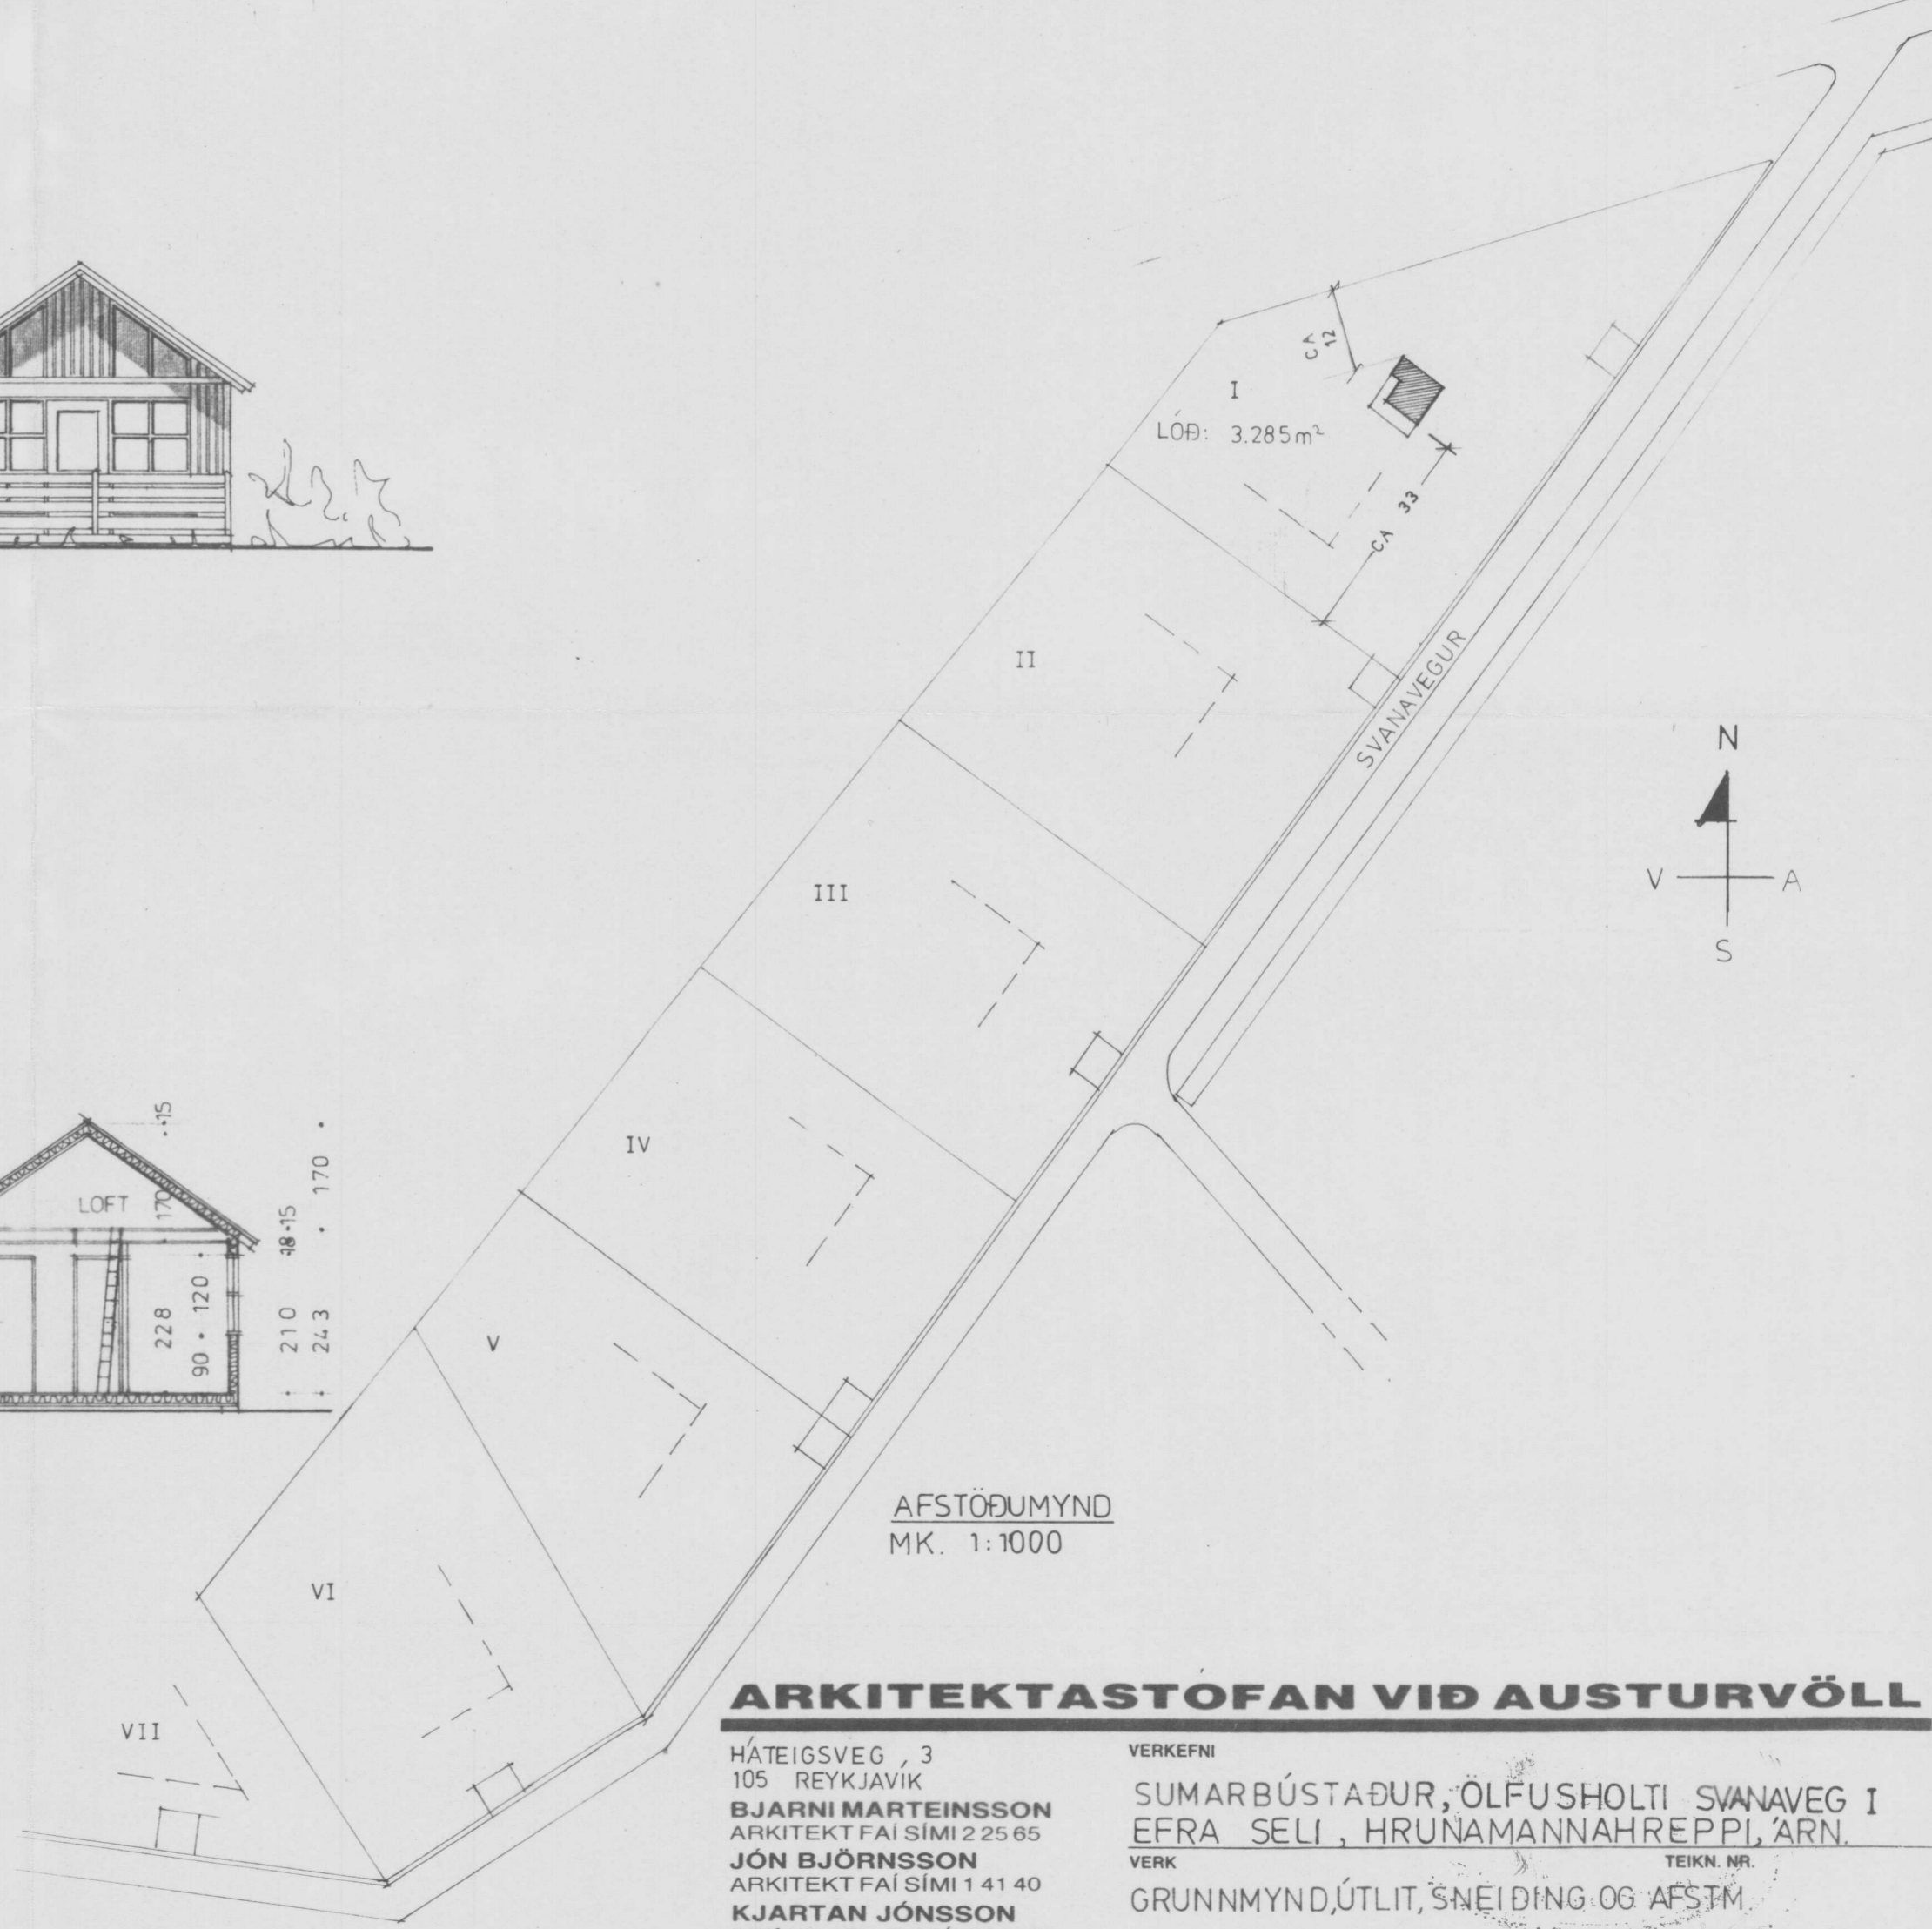
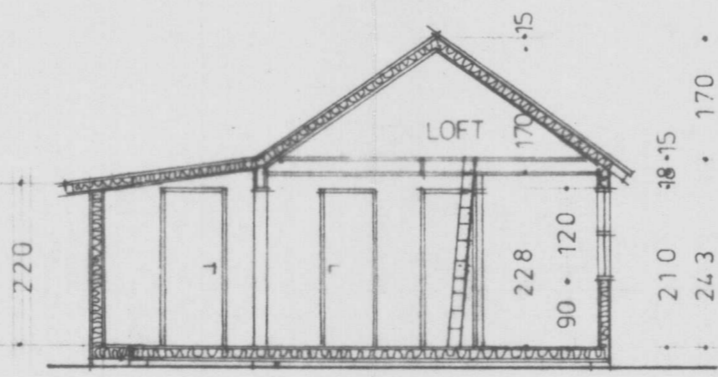
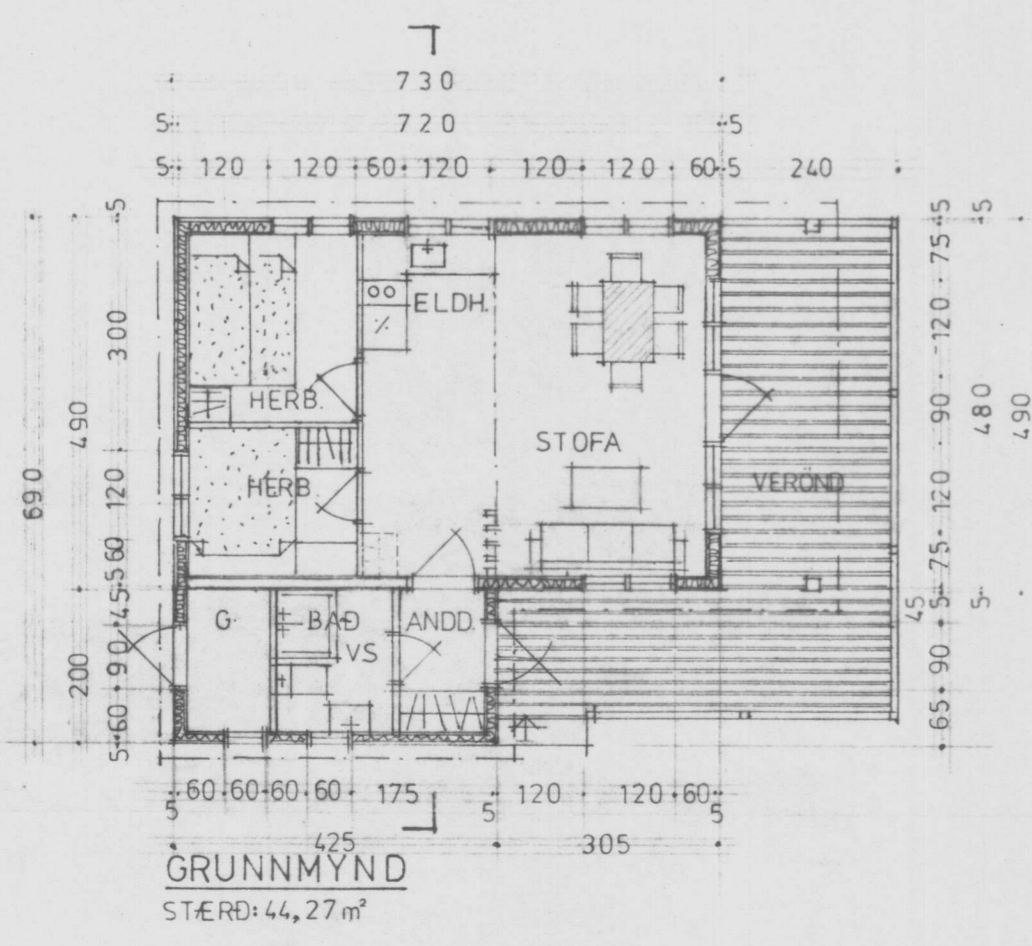
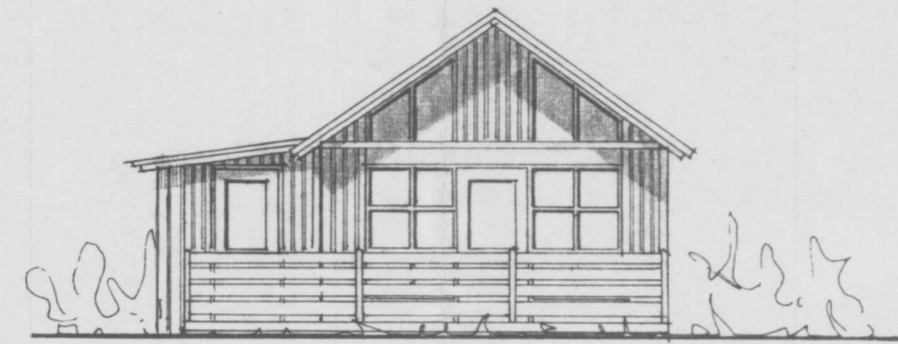
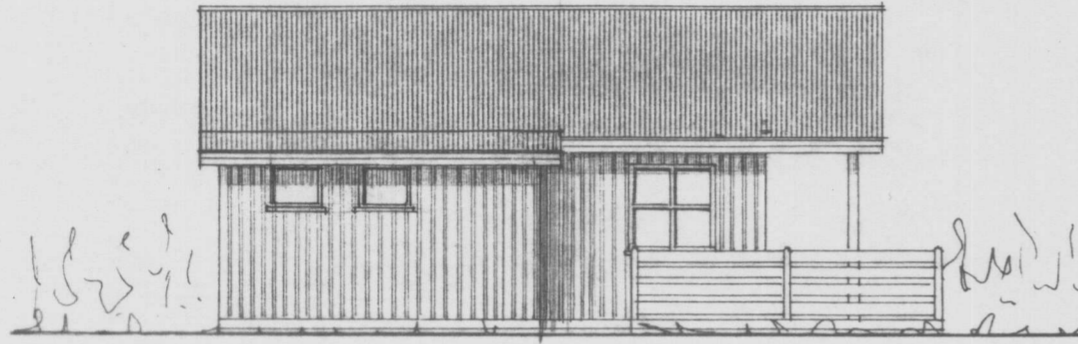
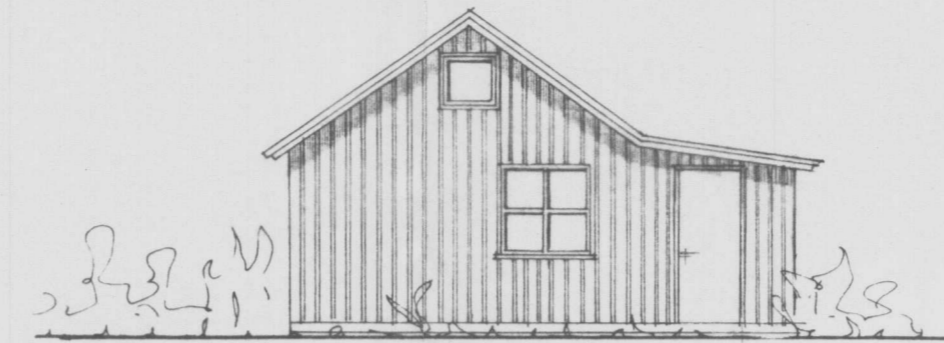


BYGGINGARFULLTRÚ  
 Samp. 29/8 '95  
 HRUNAMANNAREPPS

*Hinn Einnmey*

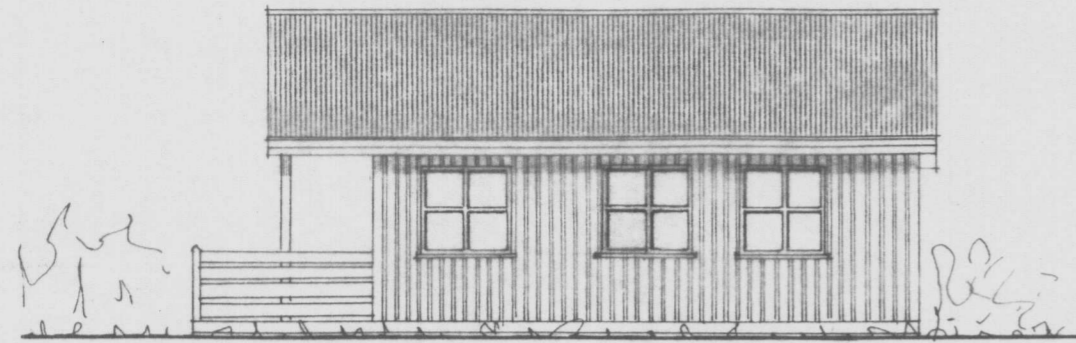

**ARKITEKTASTOFAN VÍÐ AUSTURVÖLL**

HÁTEIGSVEG, 3  
 105 REYKJAVÍK  
**BJARNI MARTEINSSON**  
 ARKITEKT FÁÍ SÍMI 2 25 65  
**JÓN BJÖRNSSON**  
 ARKITEKT FÁÍ SÍMI 1 41 40  
**KJARTAN JÓNSSON**  
 INNAÑH. ARK. FHI SÍMI 2 86 60

VERKEFNI  
 SUMARBÚSTAÐUR, ÖLFUSHOLTÍ SVANAVEG I  
 EFRA SELI, HRUNAMANNAREPPI, ARN.  
 VERK  
 GRUNNMYND, ÚTLIT, SNEIÐING OG AFSTM.

DAGS. 6.8.'95  
 BR. *Hinn Einnmey*  
 KVARDI 1:100-1:1000  
 TEIKN. NR. ERS/KJ