




G. Jónsson

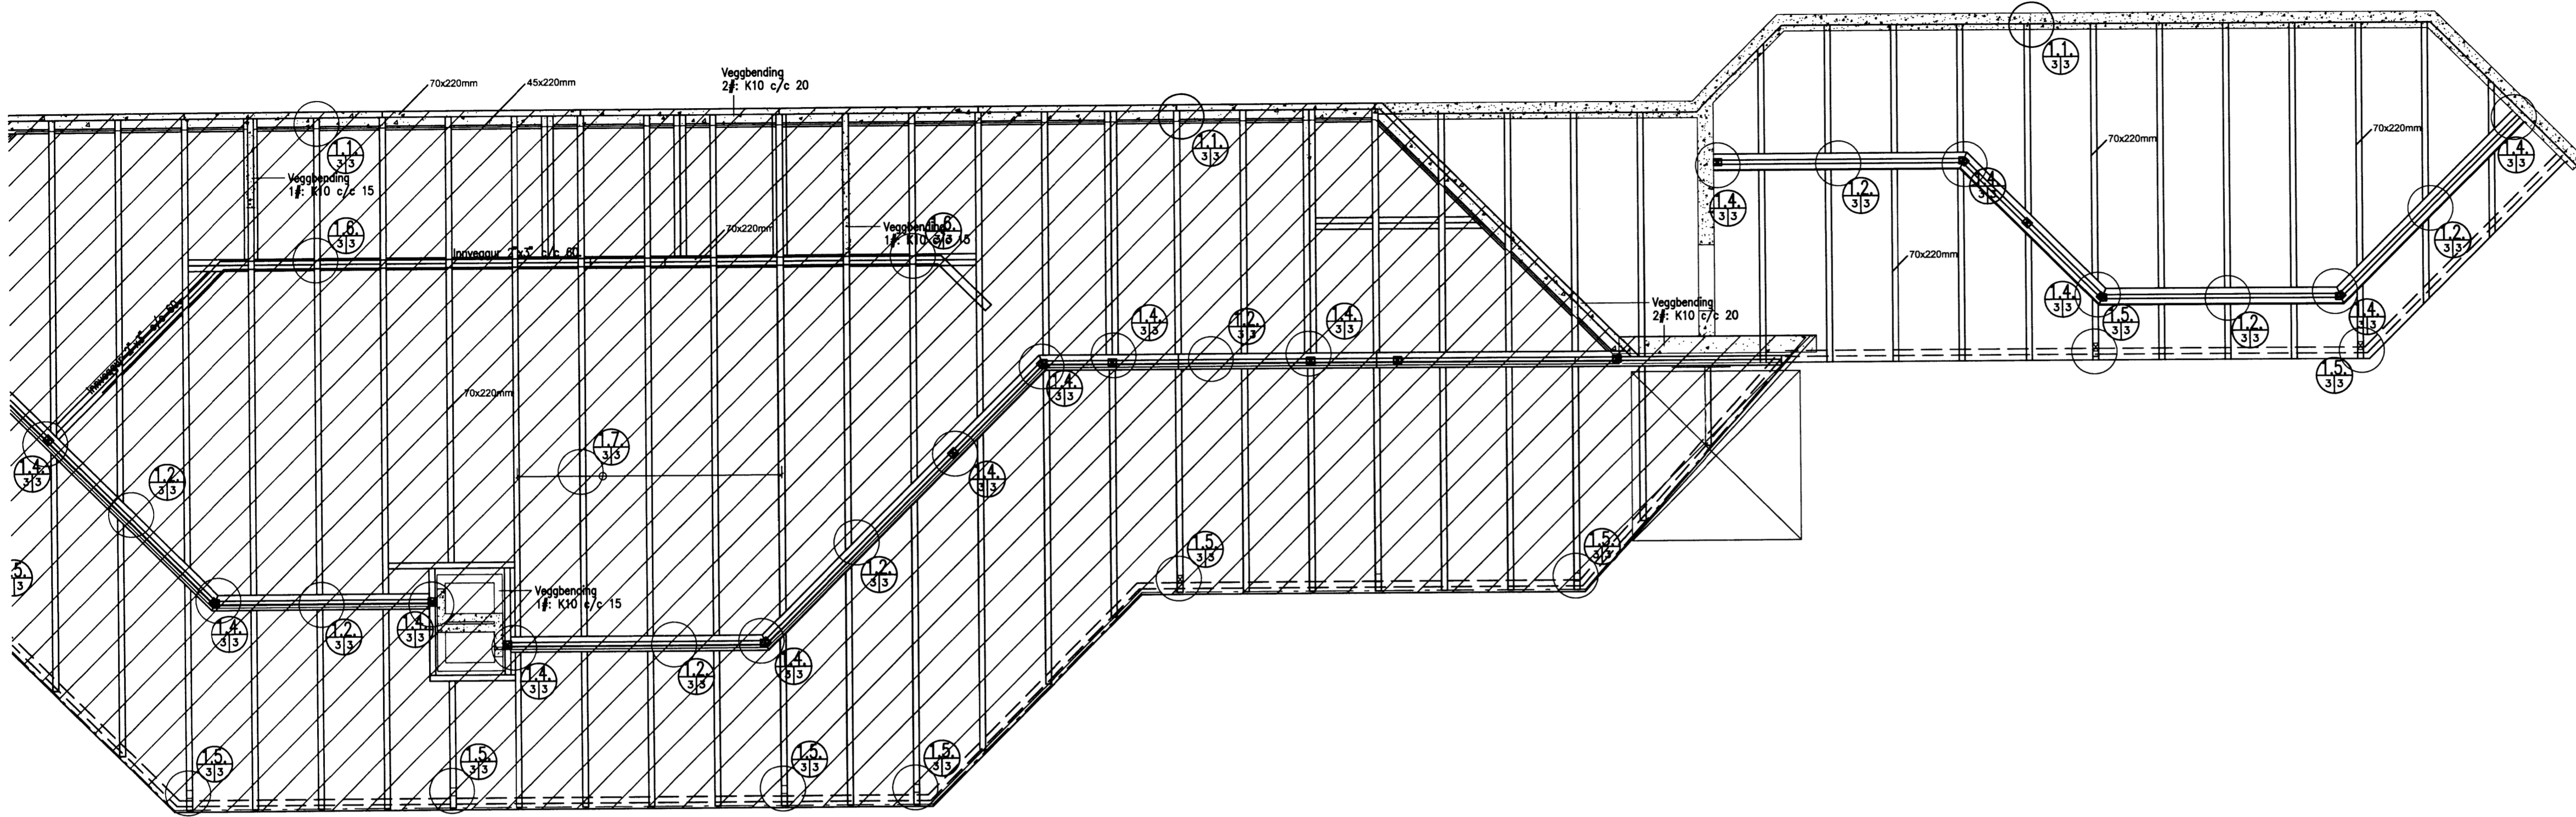


1.1 Sérmynd 1.1. 1:10.

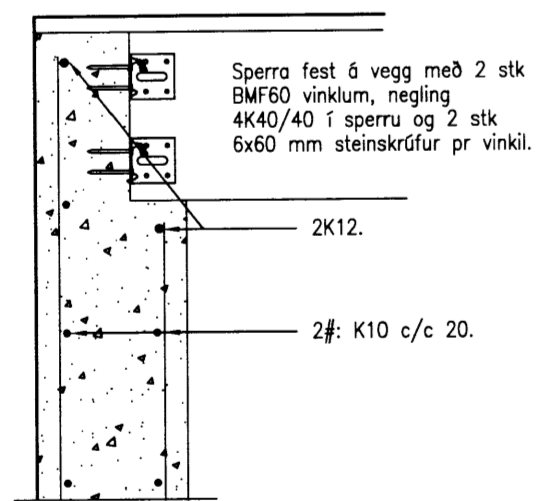


1.3 Sérmynd 1.3. 1:10.

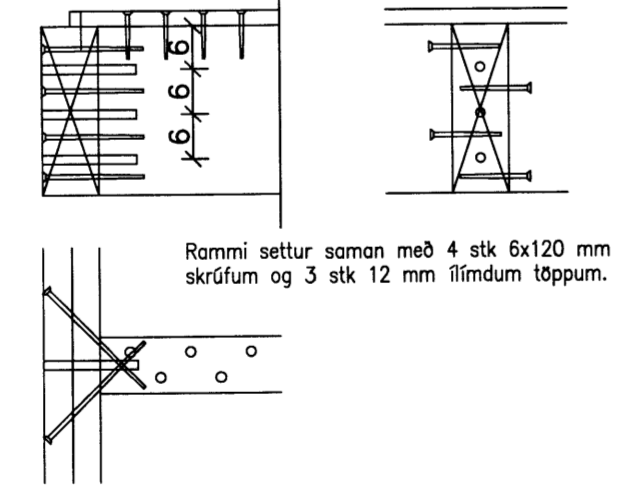


1.4 Sérmynd 1.4. 1:10.

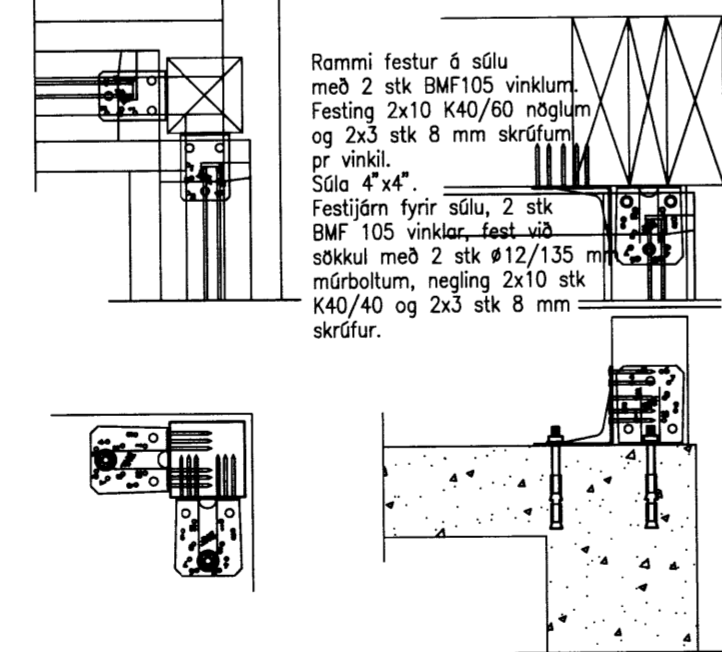


1.5 Sérmynd 1.5. 1:10.

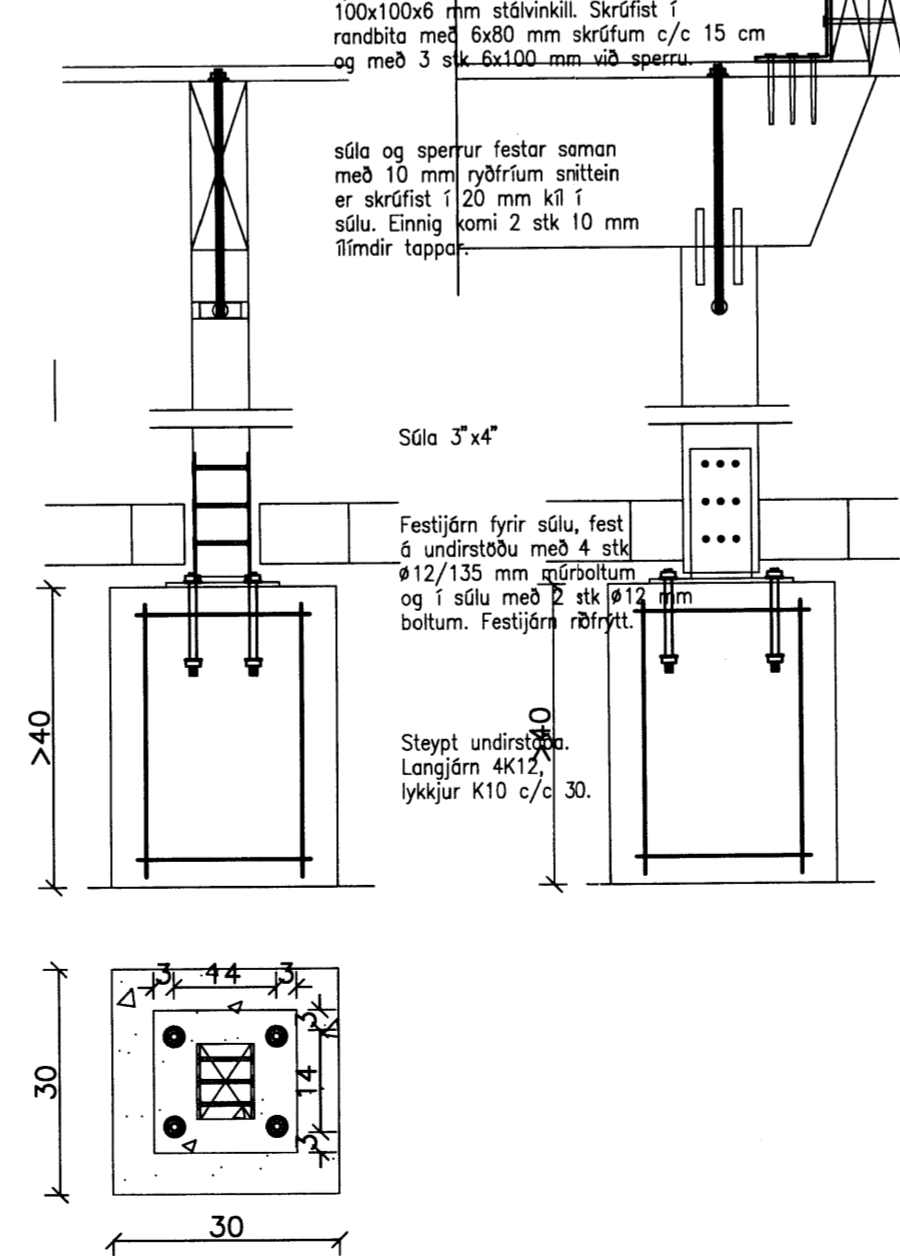


1.6 Sérmynd 1.6. 1:10.

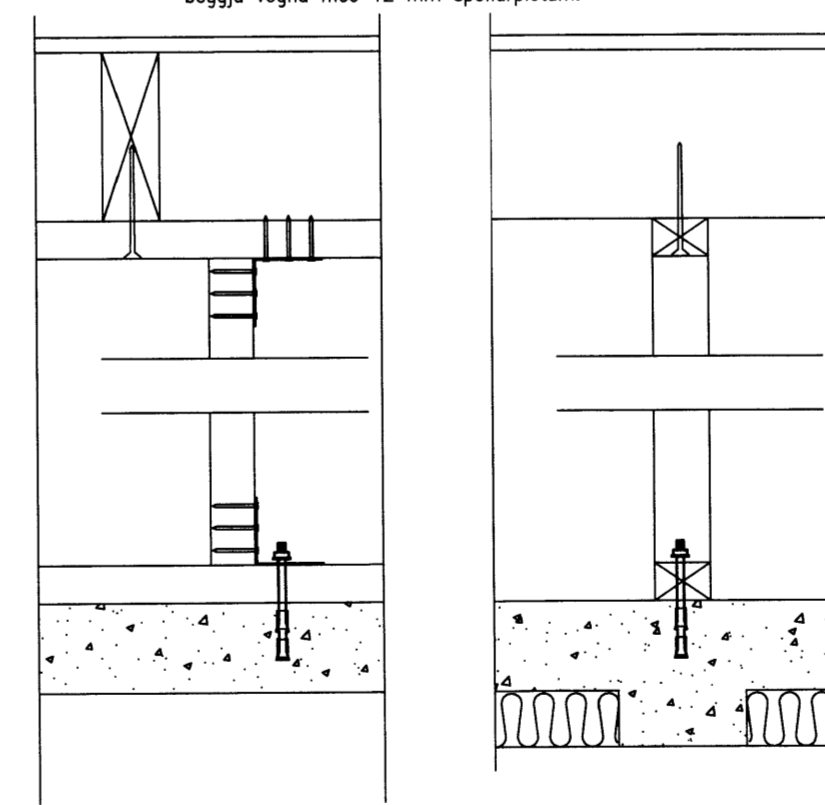

1.2 Sérmynd 1.2. 1:10.

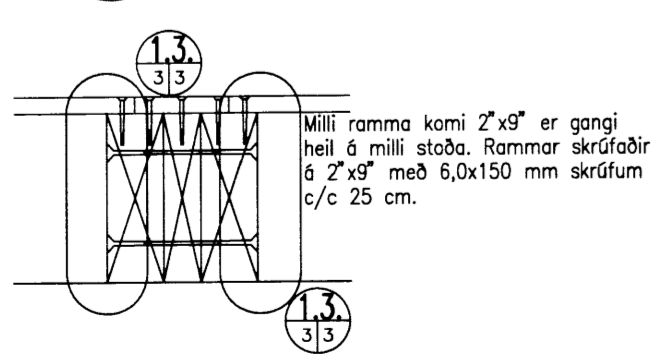

1.7 Sérmynd 1.7. 1:10.

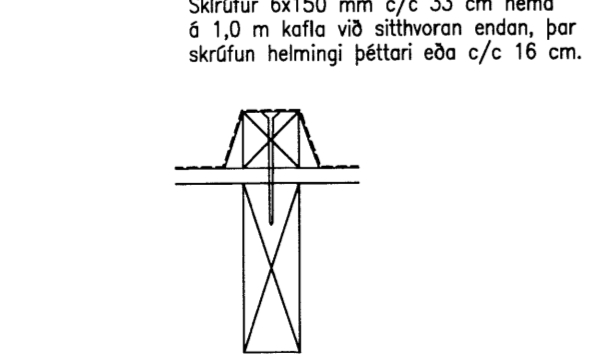

Breytingar:

TEIKNISTOFAN ÓDINSTORGI,
VERKFRÆÐISTOFA ehf.
TÓV
Óðinsgötu 8
101 Reykjavík
Netfang: gusti@to.is
Sími: 510 2211 Fax: 510 2201

FRISTUNDARHÚS LÖD 6 Í LANDI GÖTU
HRUNAMANNAREPPI
Heiti: BURÐARVIRKI: GRUNNMYND HÆÐAR

Hönnun: VÍFILL ÓDDSSON kt. 101238-3629	VERKFRÆÐINGUR FVFI - FRV
GUSTAF VÍFILLSSON kt. 231163-5069	VERKFRÆÐINGUR FVFI
KRISTJÁN S. GUÐMUNDSSON kt. 070254-5819	VERKFRÆÐINGUR FVFI

Aritun aðalhönnuðar:

M. 1:50
R. G.V.
T. G.V.

Dags. Sept. 2012. Nr. 1432-1-3.