
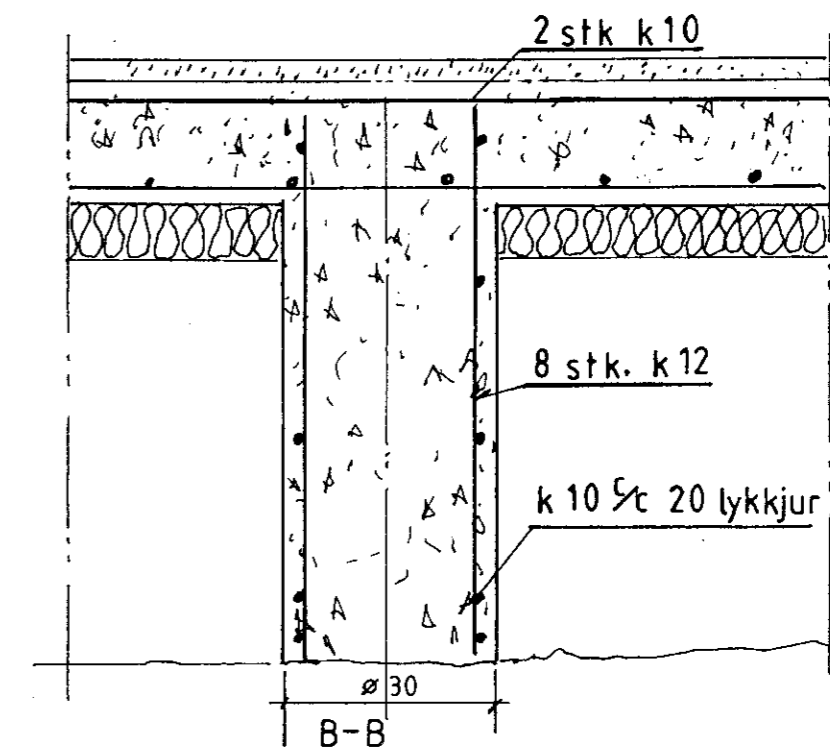


MÓTTAKID

01.08.2010

Byggingafultrúi uppsv. Arnessýslu og Físihr.

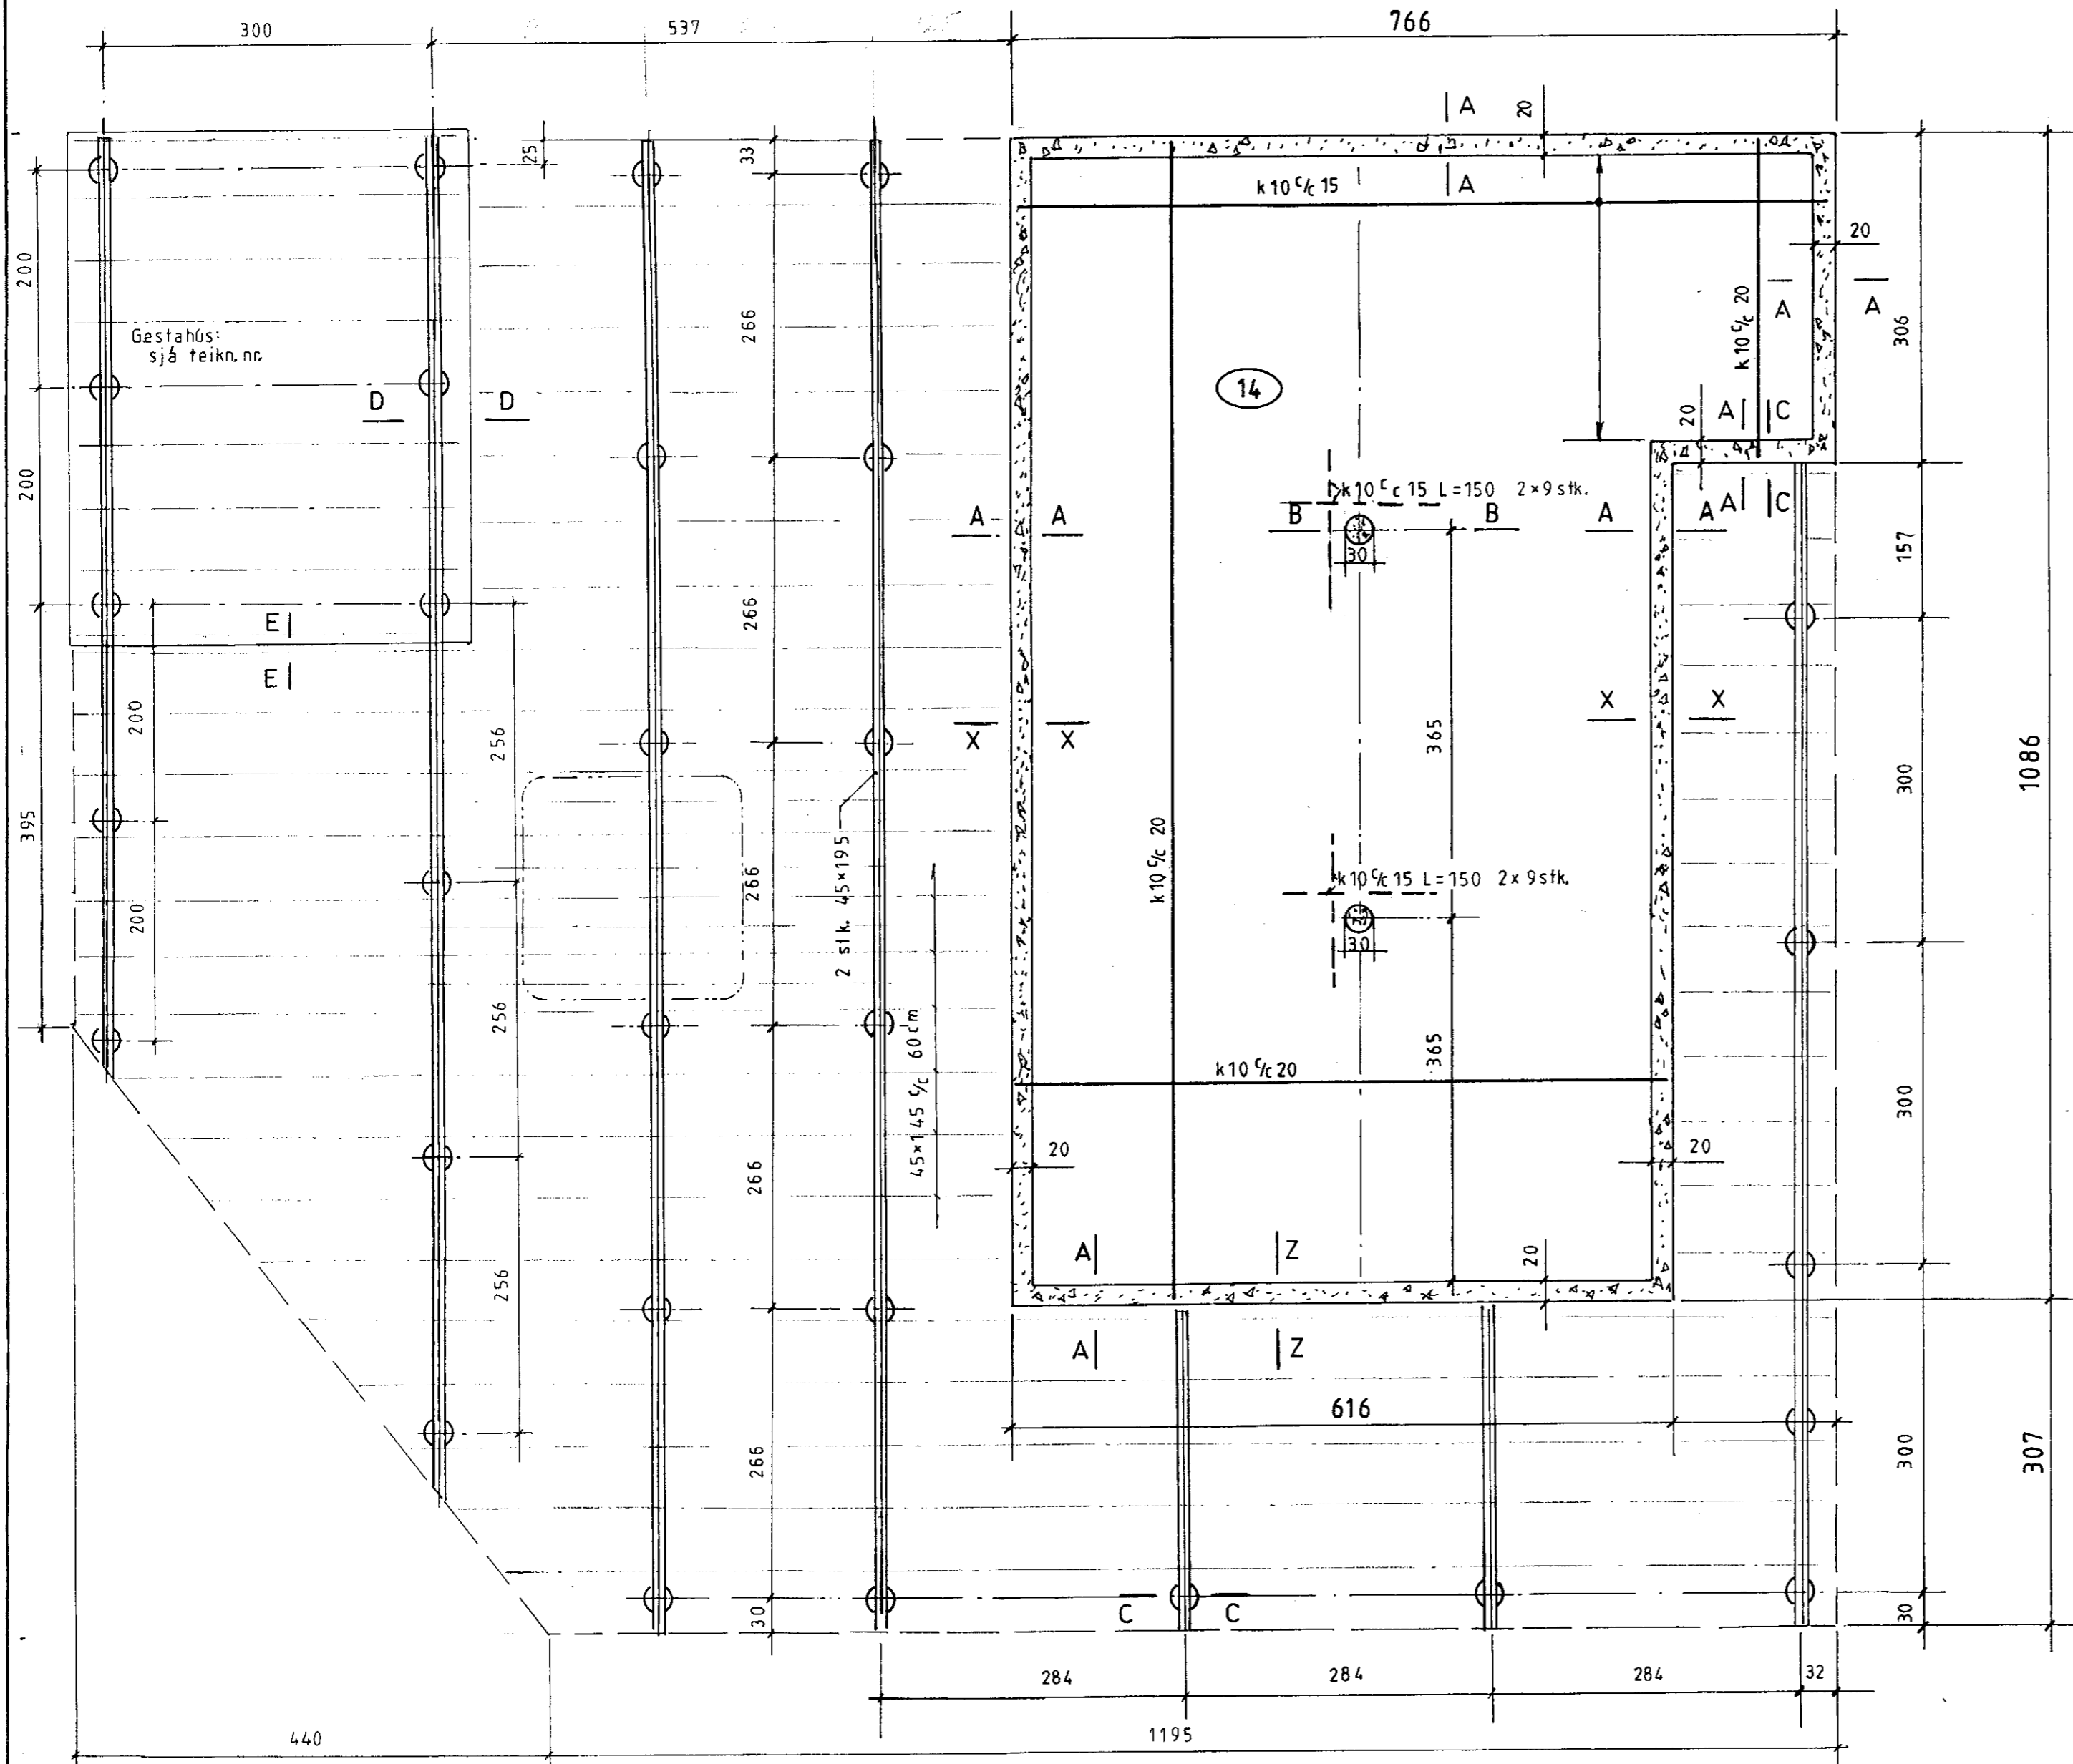

Mkv.: 1:50	Sumarhús í landi, Efra Sels, 8710-Hrunamannahr. Arness.	TEIKNIVANGUR
Dags.: ágúst '10	Lóð nr. 2 við Sléttuveg Sléttubyggð, stærð 5332,6 m ²	270733-2559
Nr. 271-05	Eigandi: Albert Einarsson kt. 240359-2519	201032-4829
	Sökkull	Burdaból