
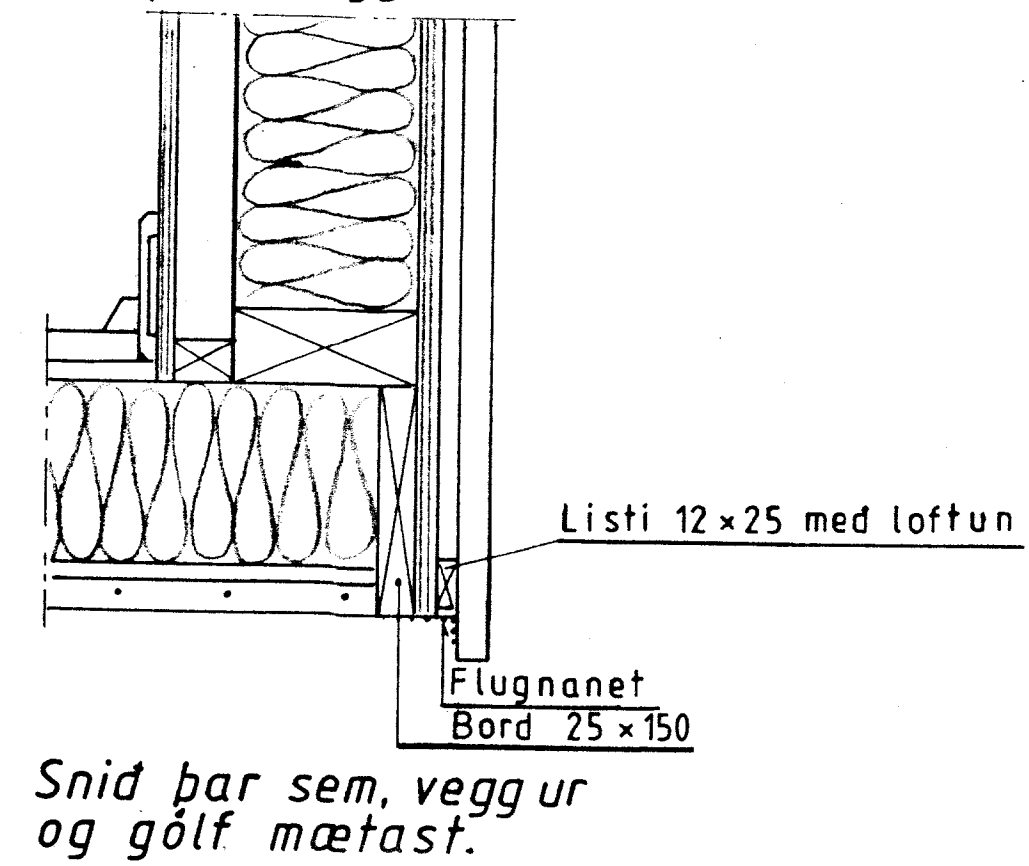
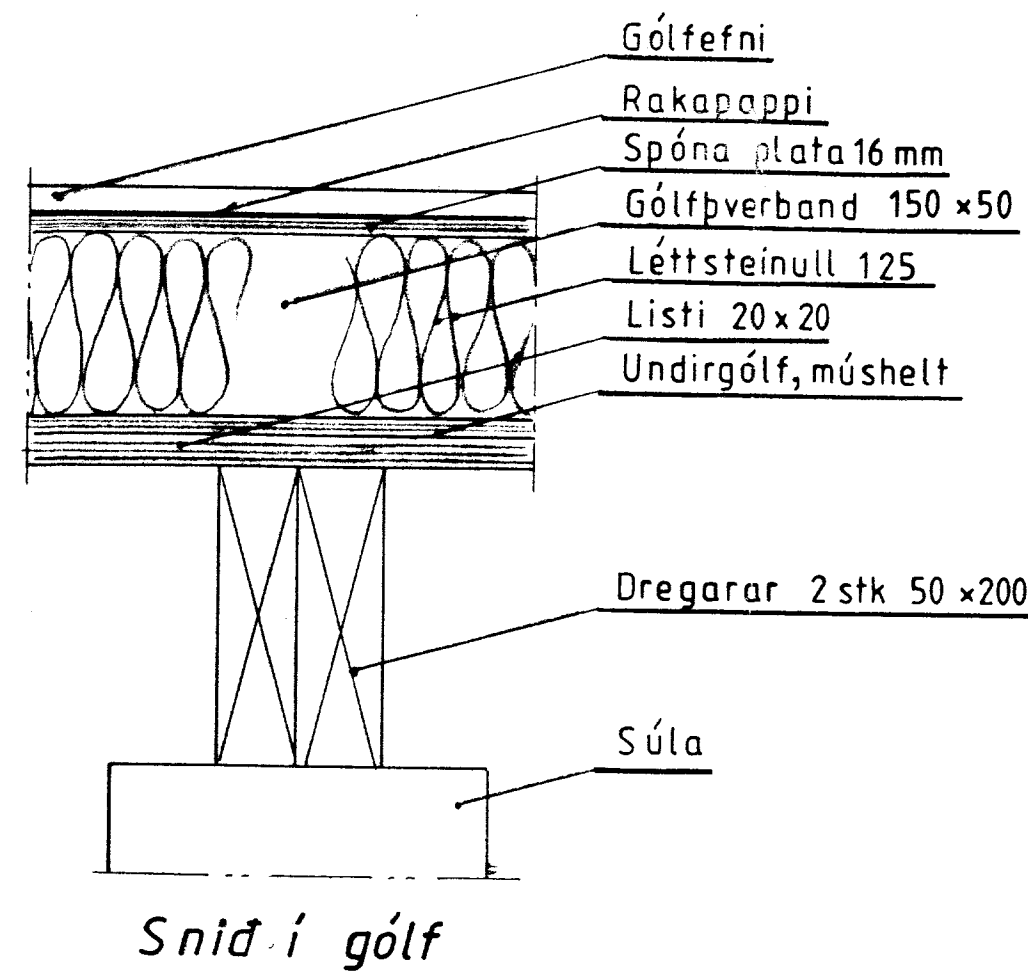
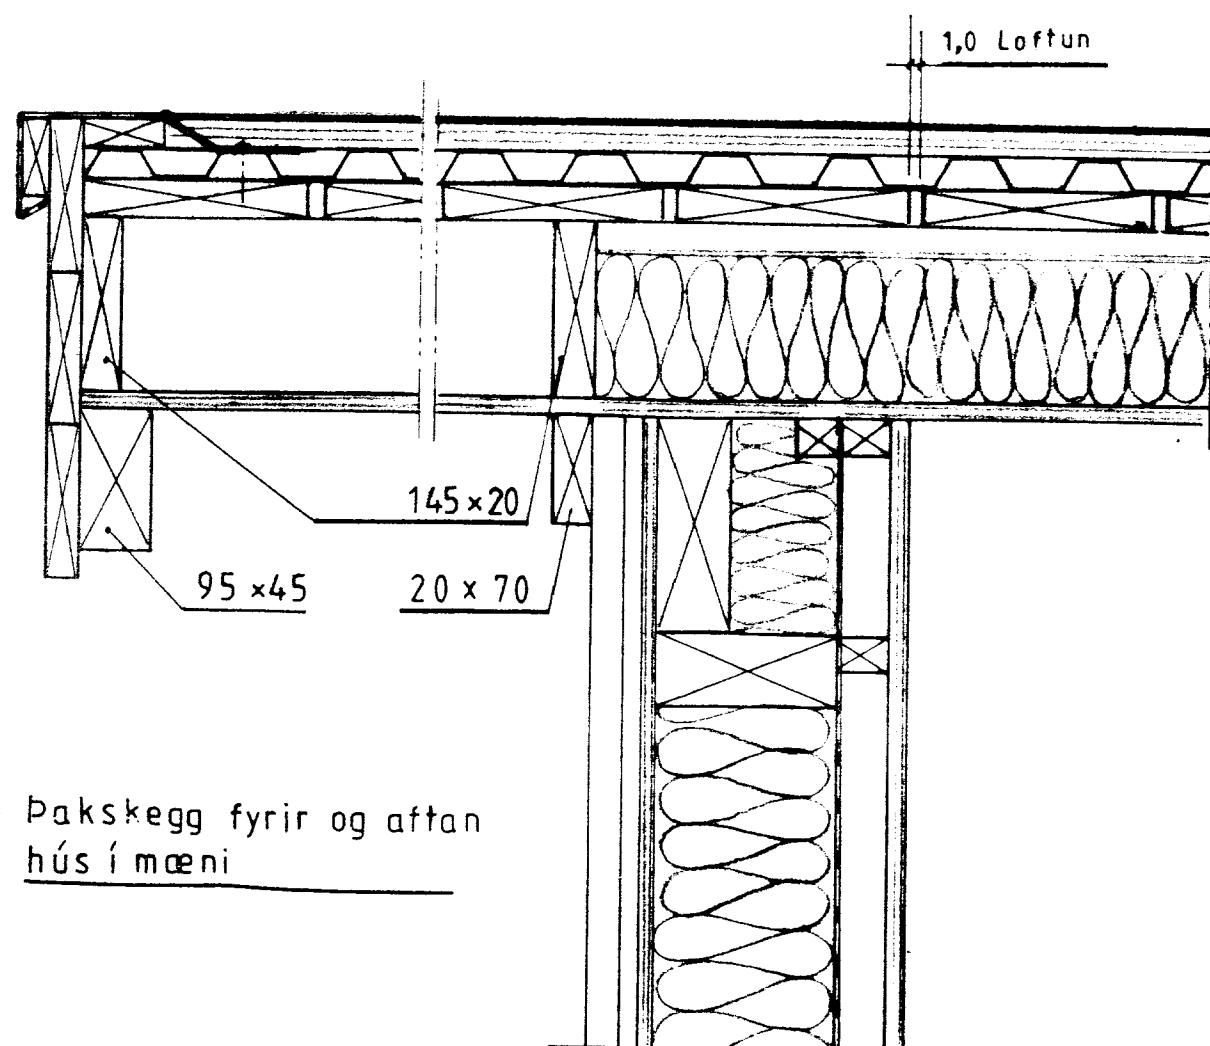


- Pakjárn
- Pakpappi 20 pam
- Klæðning 25x150
- Vindpappi
- Þéttsteinull 100

- Plastdúkur 0,2
- Panelklædning
- Sperra 145x45 c/c 60cm

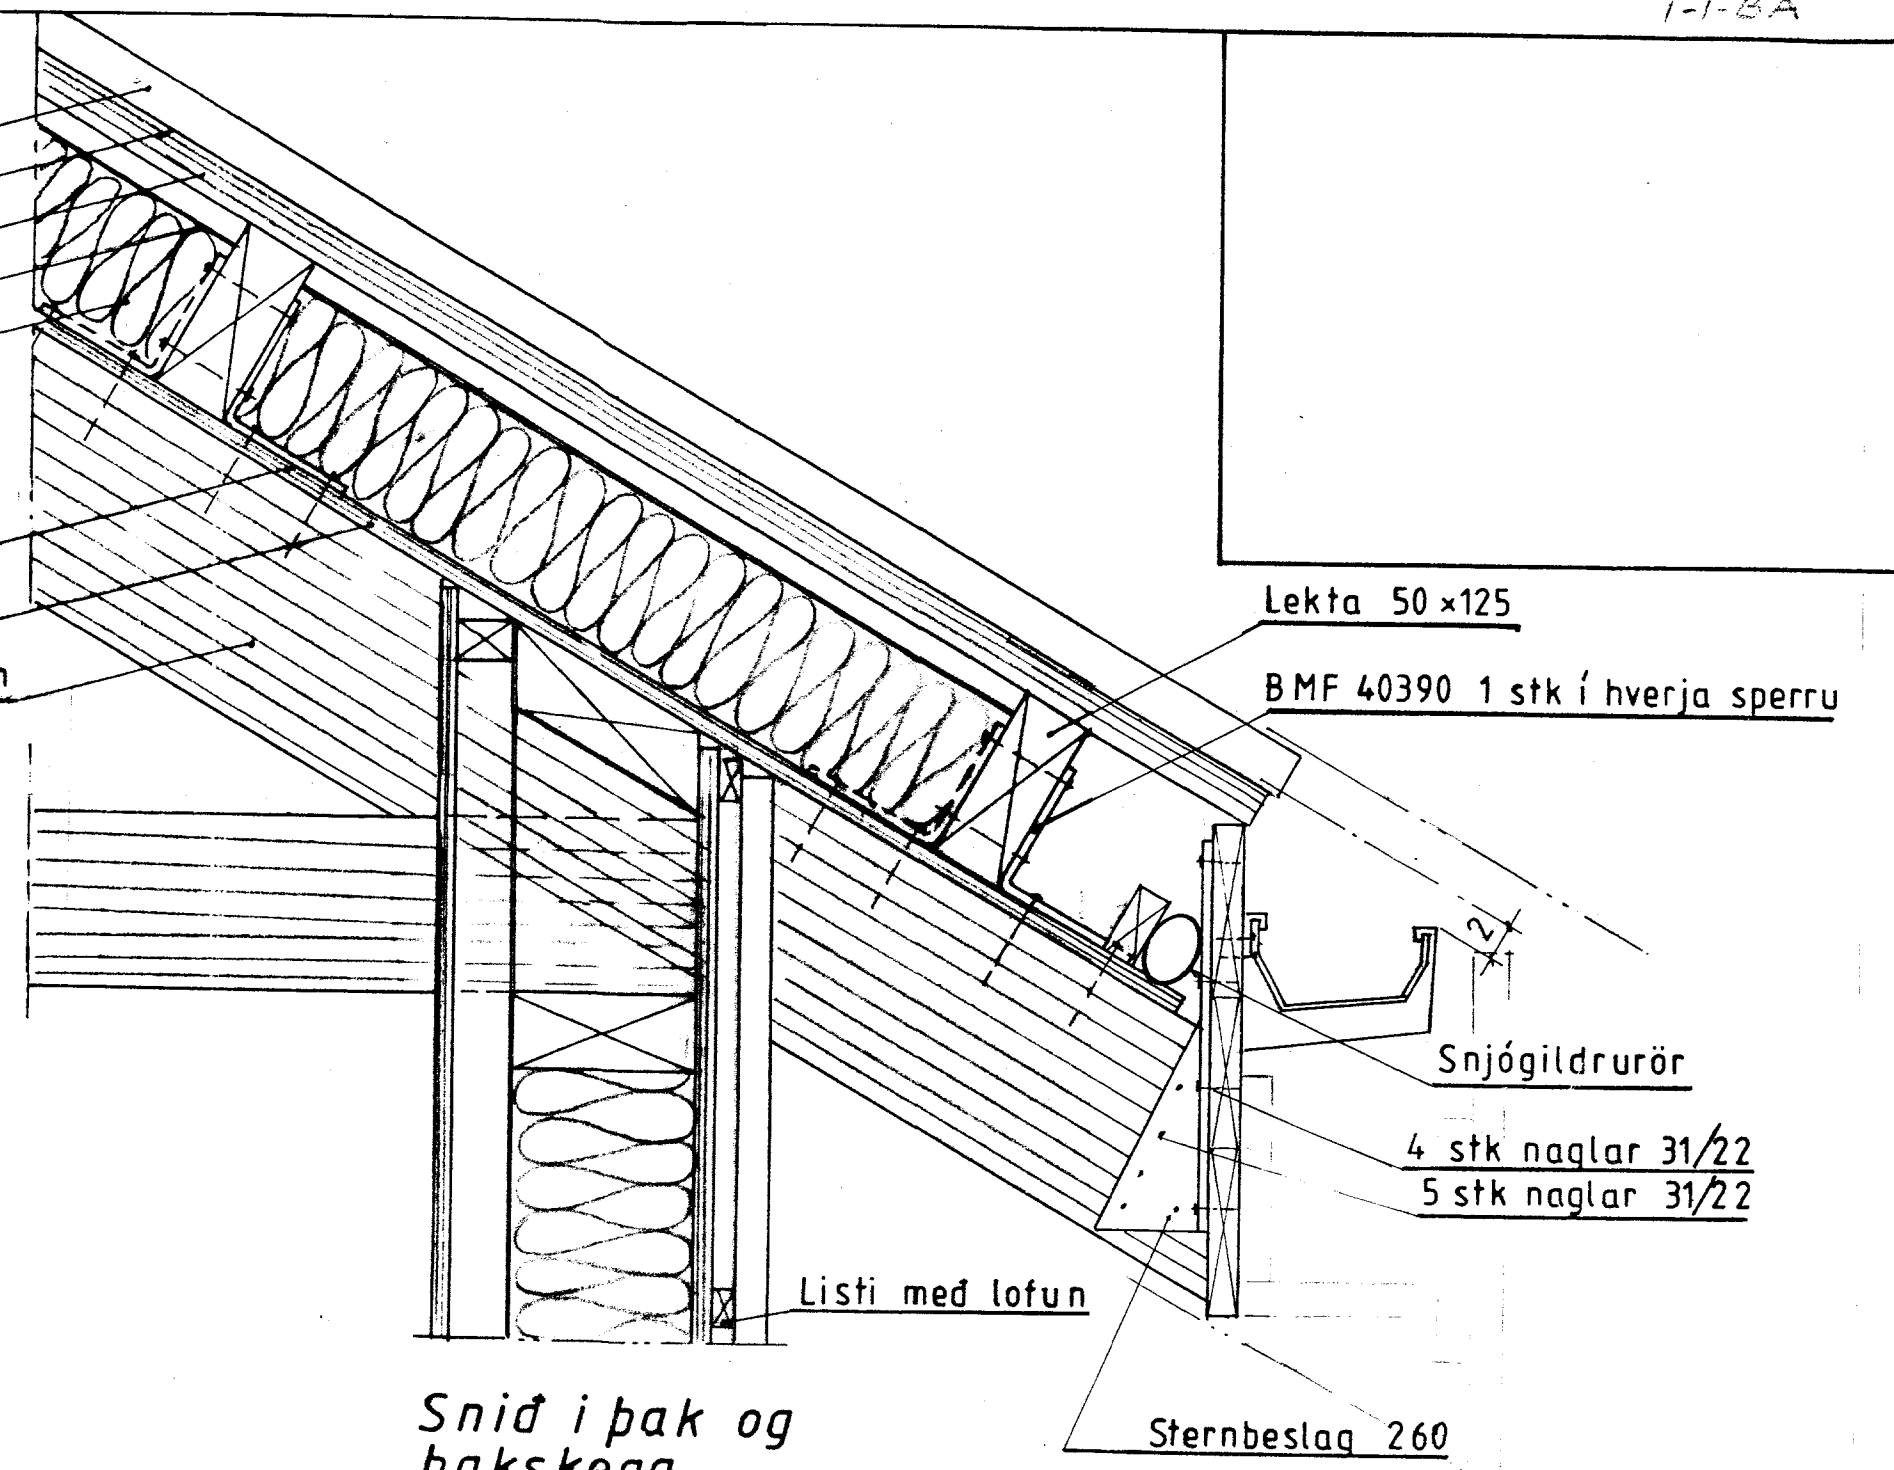

Mkv. 1:5
Dags. des.'01
Nr. 134-11

Löd í sumarhúsa svæðinu 'Hraunborgir' Grimsness og Grafningshreppi, Arnessýslu Löd nr.13 VÁlfasteinssund.  
Eigandi: Einar Steingrímsson, kt. 311247 3609

**SNIÐMYNDIR**

**TEIKNIVANGUR** Sími 568 1317

270733-2559

201032-4829