

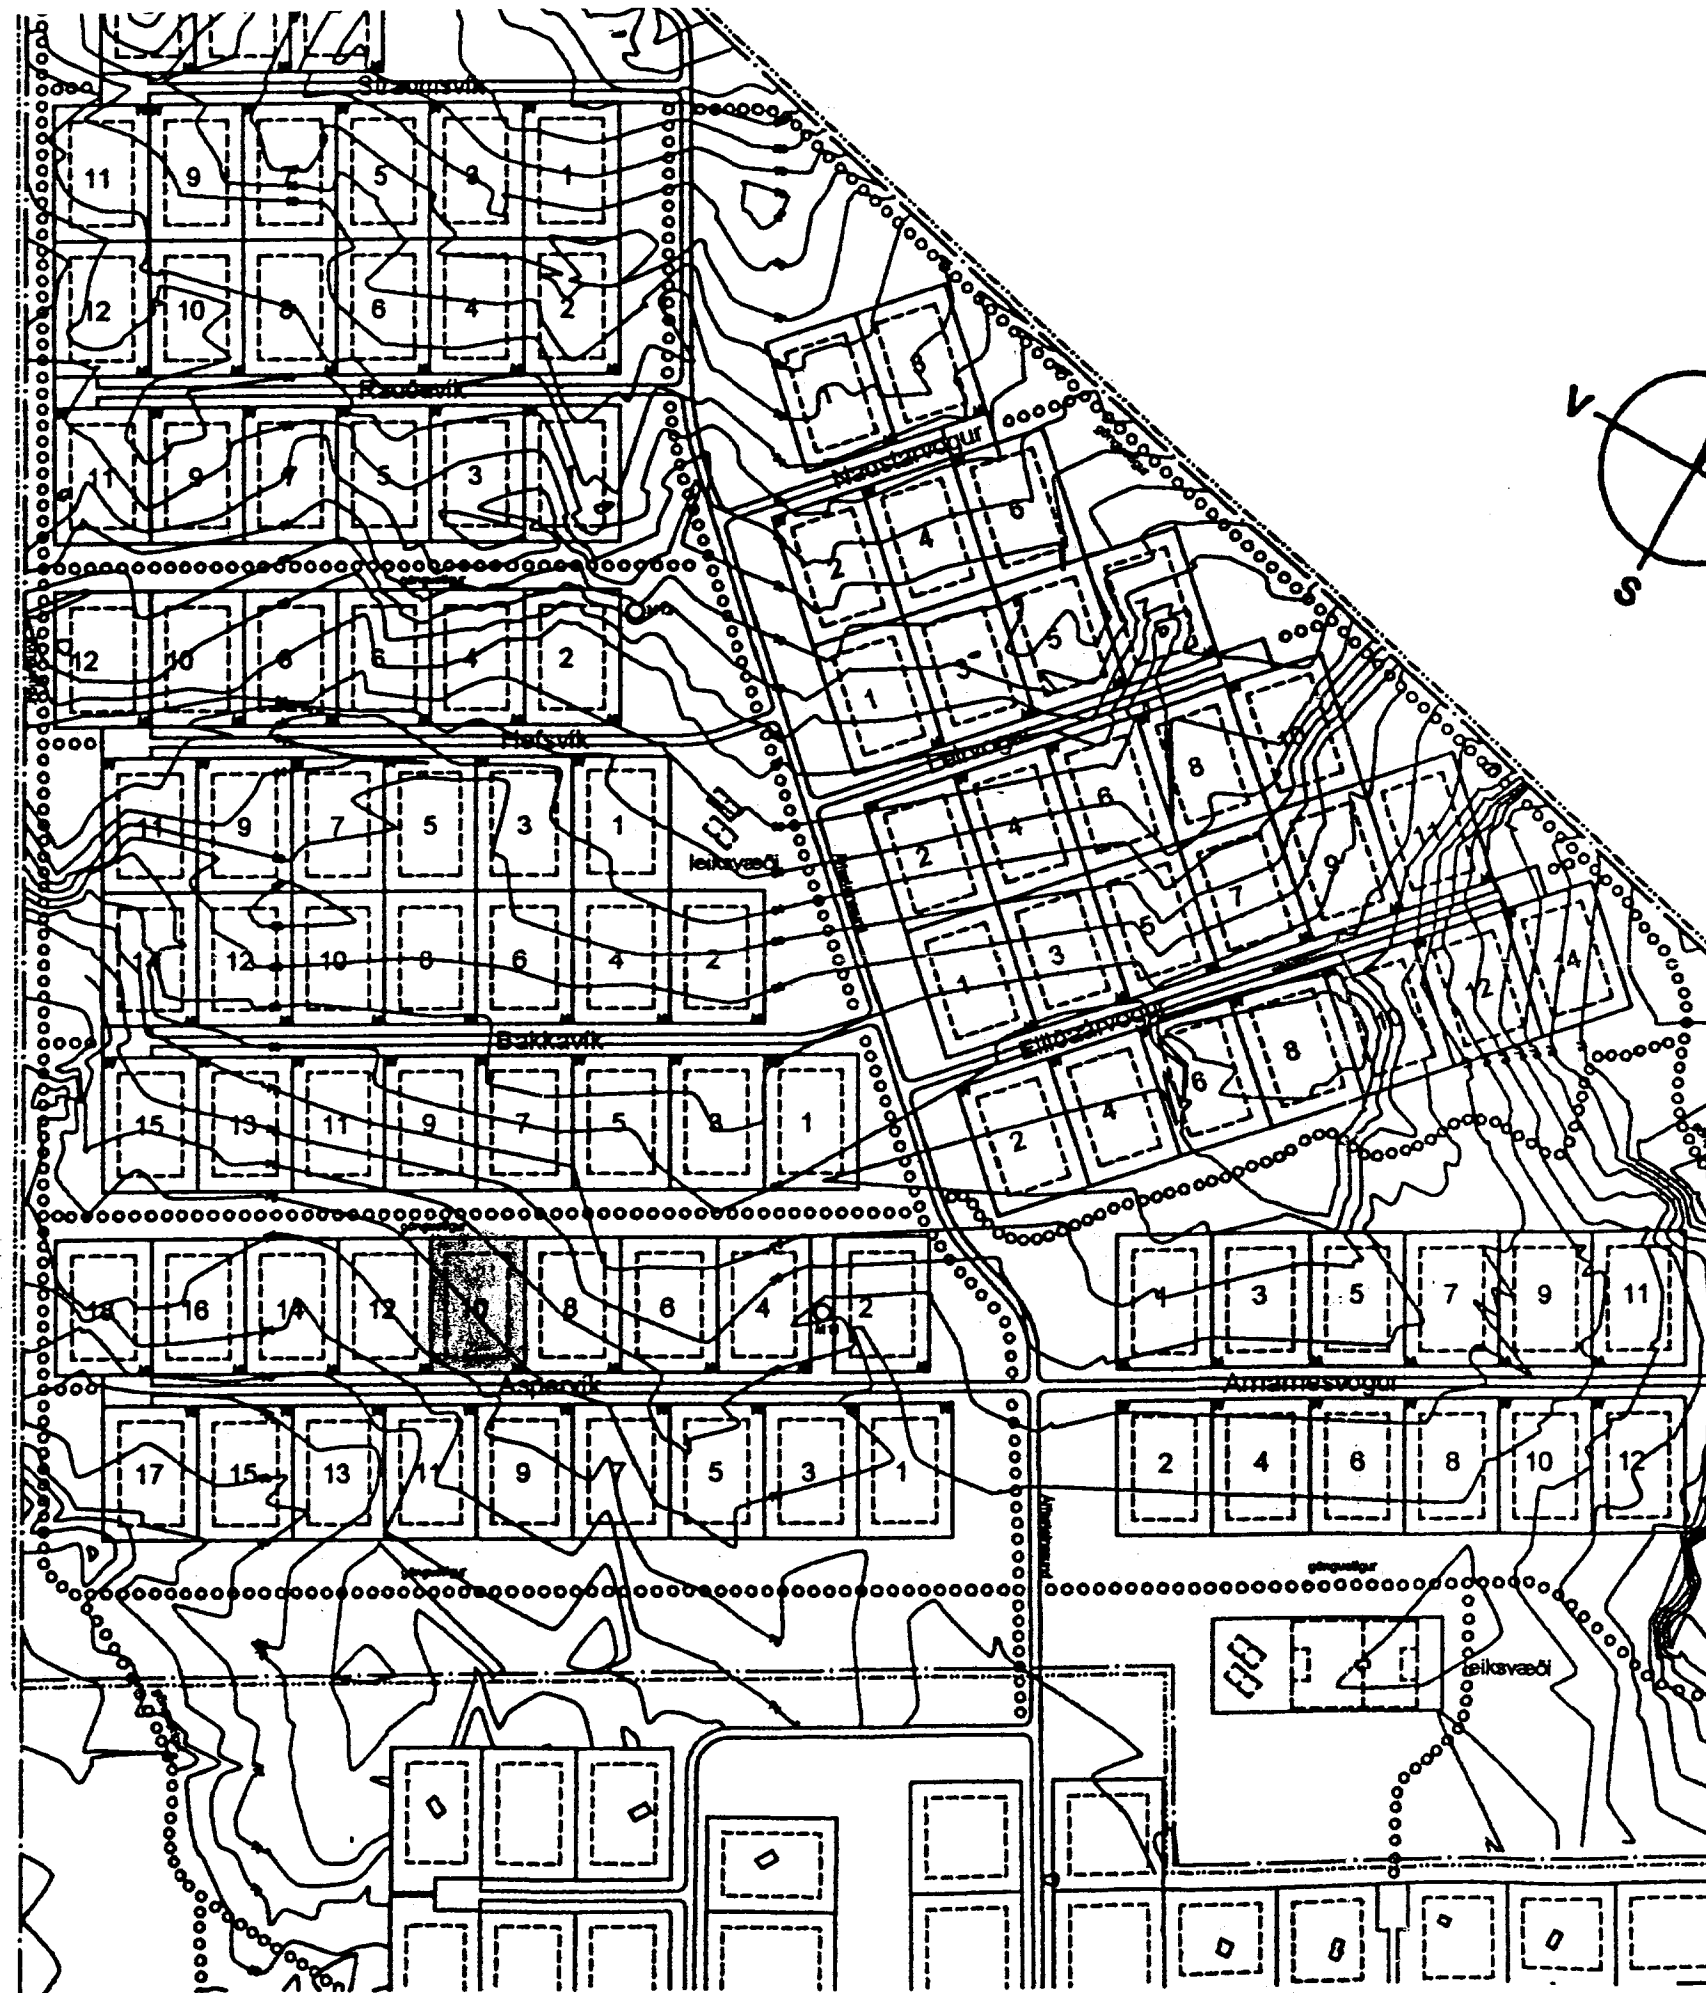


DEILISKIPULAG 1:5000

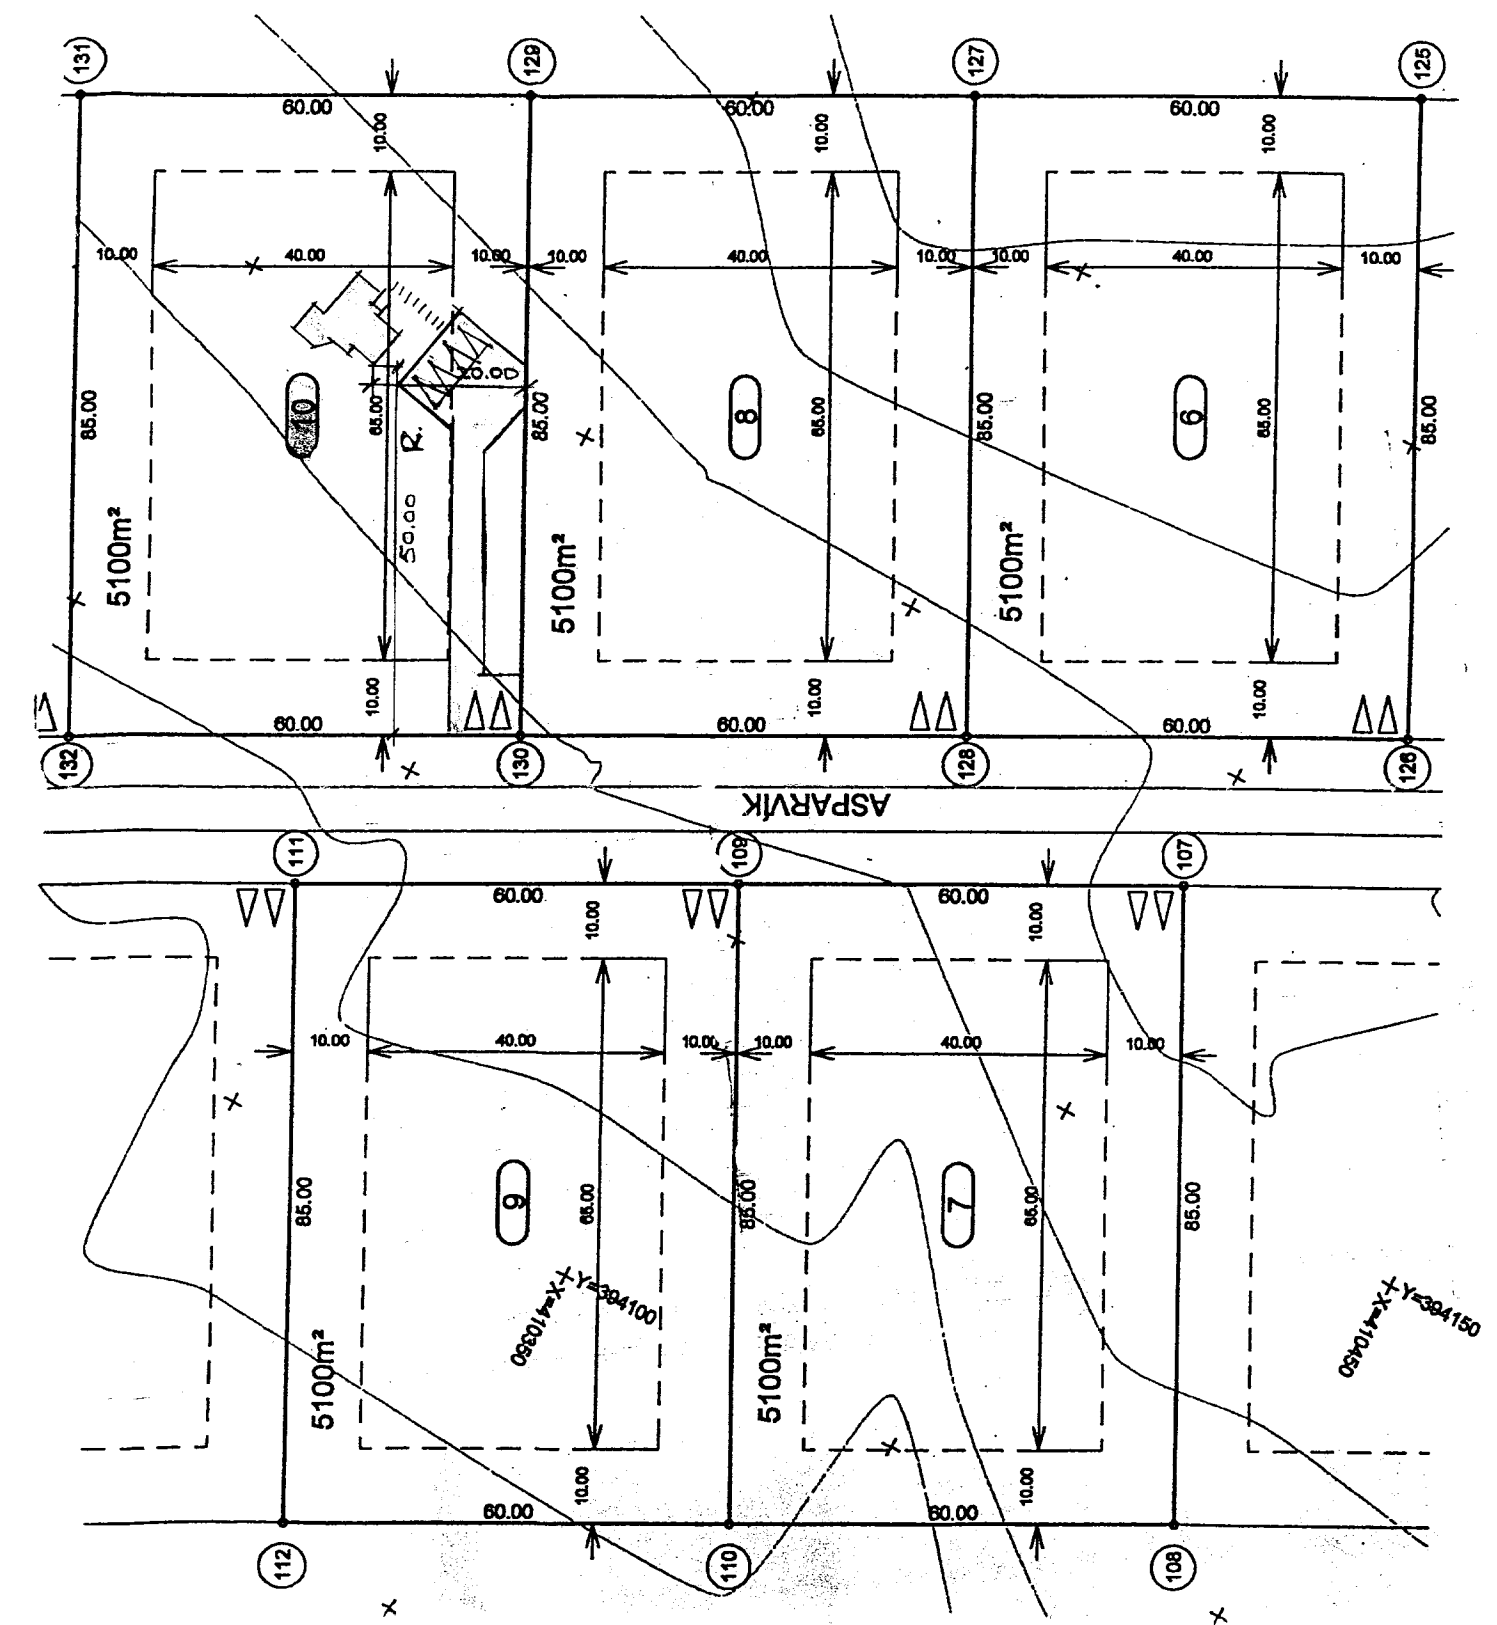

Hnitaskrá Aspavík 6-10:

107	410400.4047	394183.8434
108	410438.8856	394108.0627
109	410348.9054	394158.8904
110	410385.3983	394080.8897
111	410283.4081	394128.5174
112	410331.8870	394053.7288
125	410379.6191	394291.0486
128	410418.1000	394216.2579
127	410328.1198	394283.8858
128	410384.8007	394188.0950
129	410272.8206	394238.7227
130	410311.1014	394180.9320
131	410218.1213	394209.5597
132	410257.8022	394133.7890

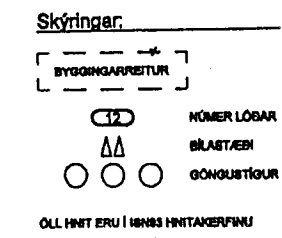

AFSTÖÐUMYND 1:1000

ASPAVÍK 10 - HRAUNBORGUM GRÍMSNESI

AFSTÖÐUMYND DEILISKIPULAG DAGS. 15. FEBRÚAR 2006 MÆLIKV. 1:1000 1:5000

Róbert Pétursson ark. kt. 220840 4259
Freyjugötu 43, 101 Reykjavík
Símar 897 6438 Fax 552 2672

Róbert Pétursson