


1

3

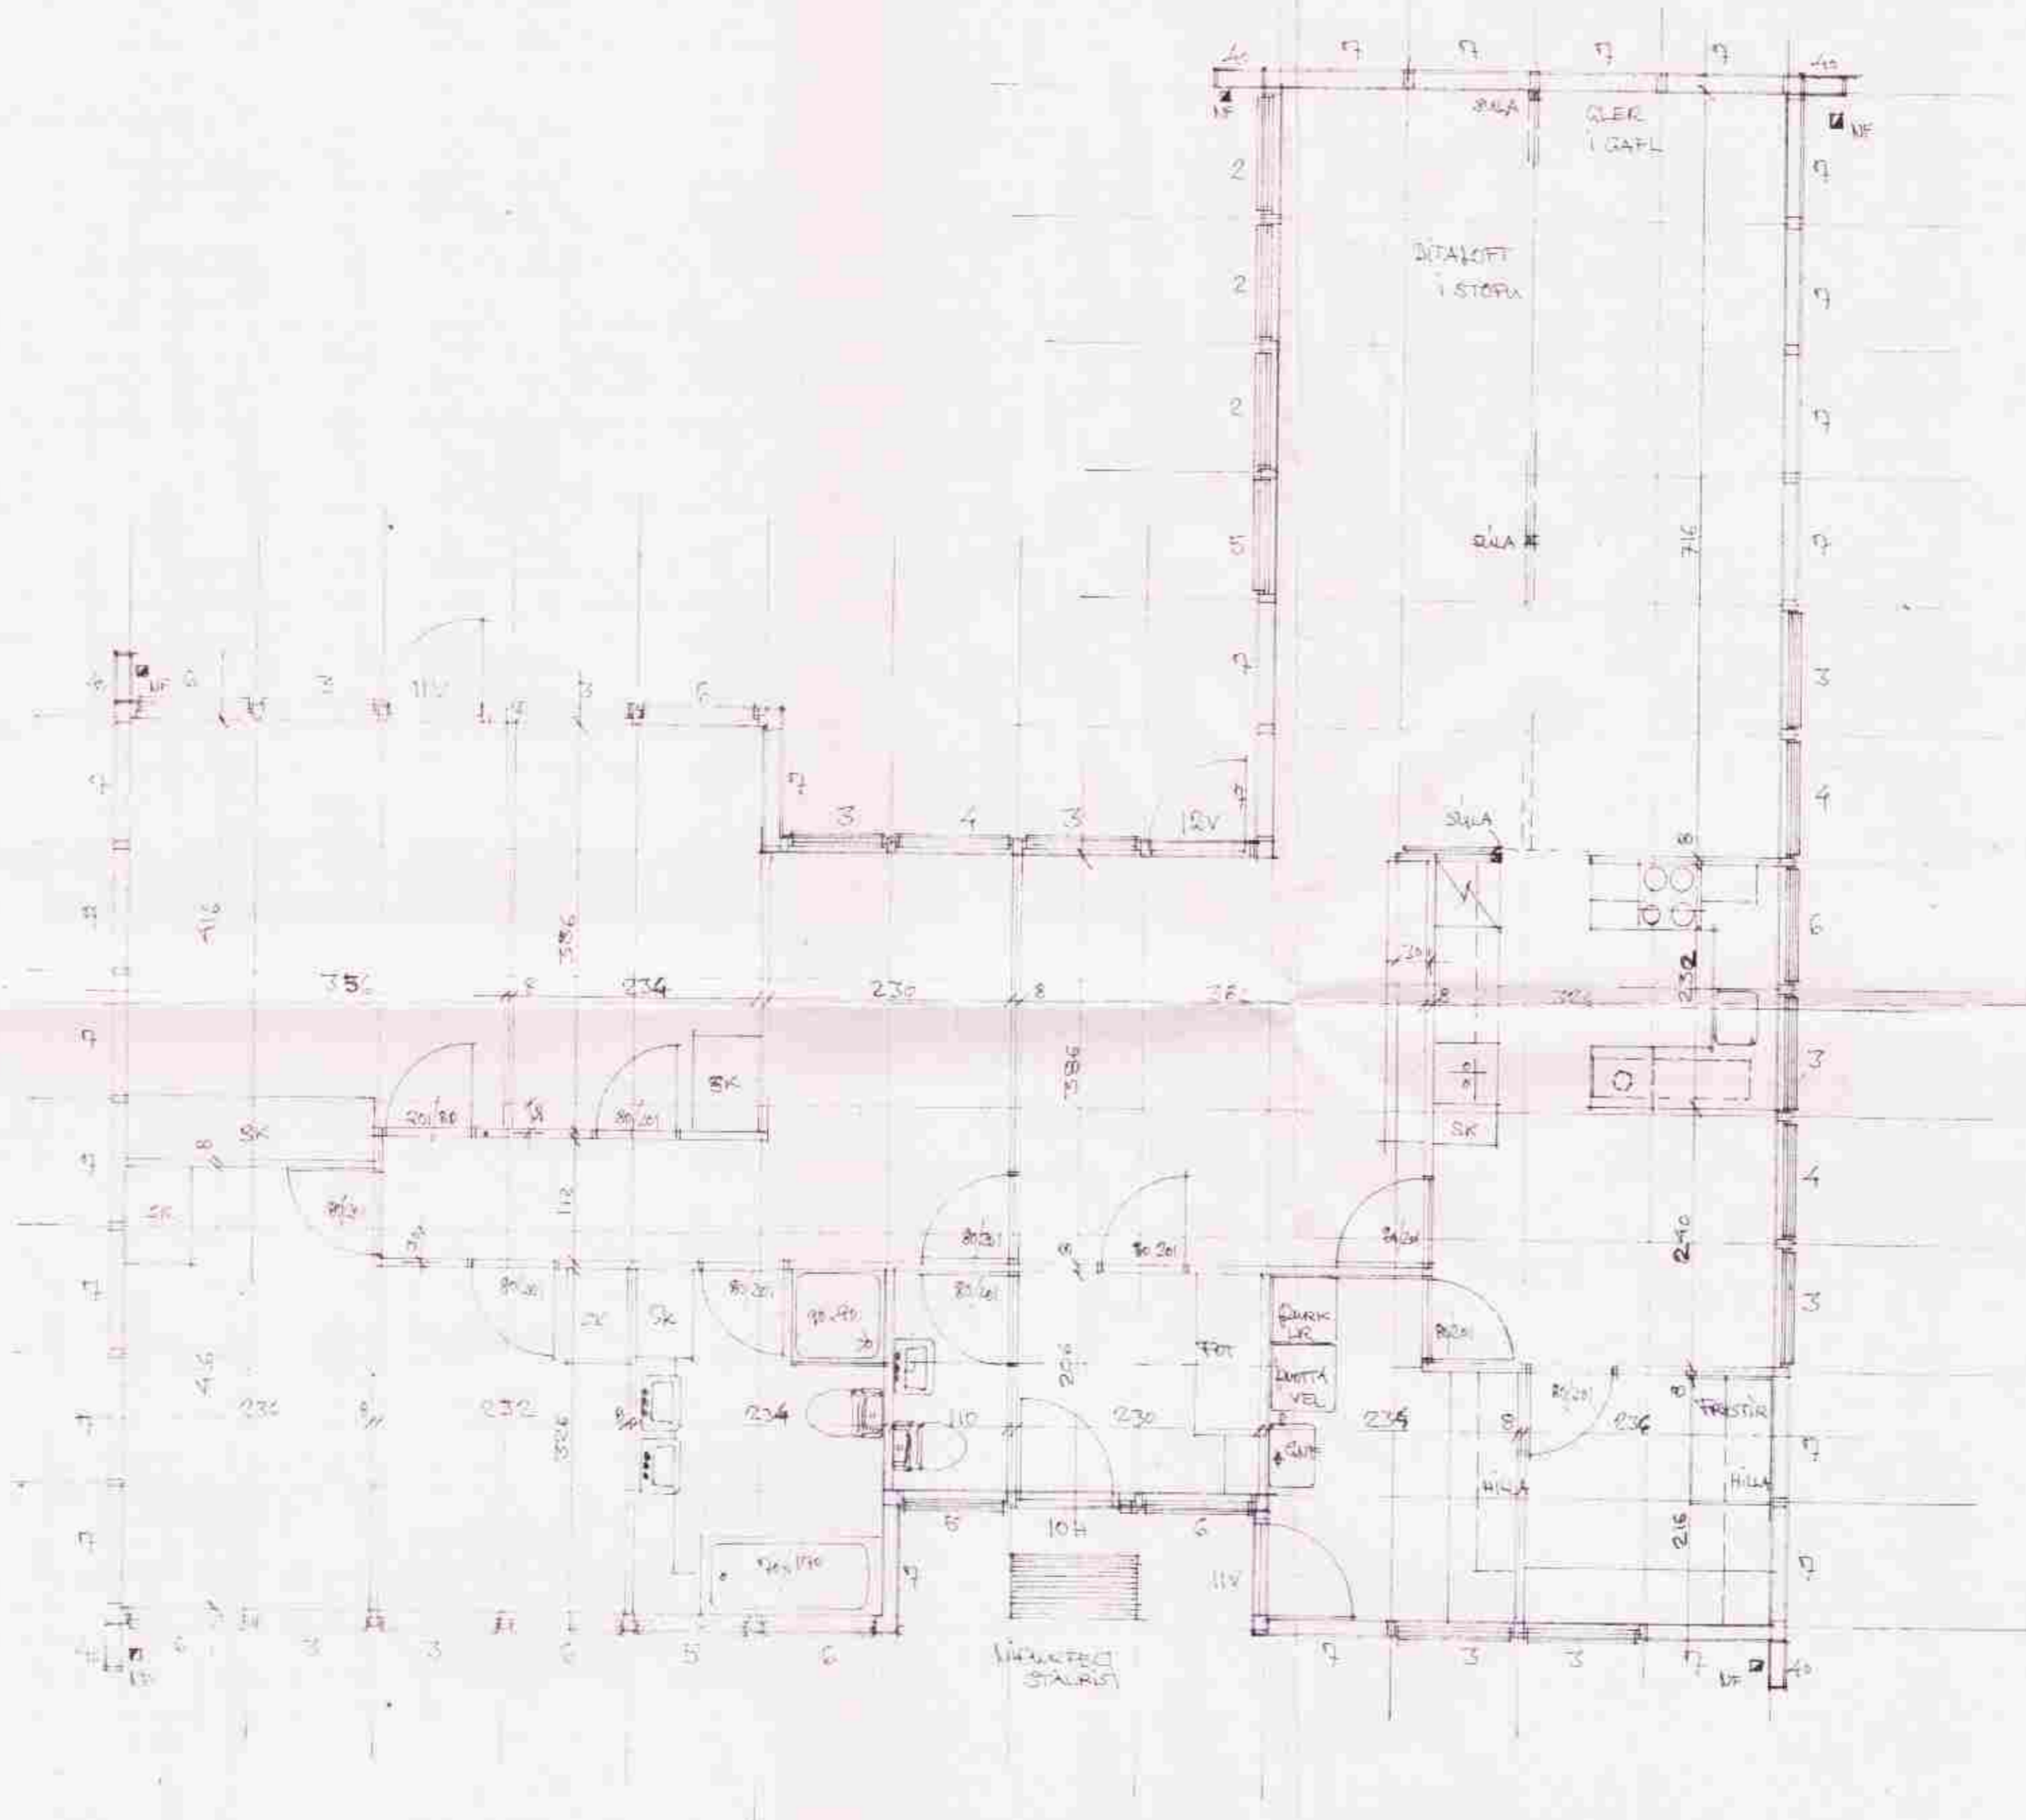


SK - SKAPUR
 NF - NIÐURFALL
 GNF - GANNFALL
 LF - LÖFTUR



Hilmar Þinnarinn

24.8.83

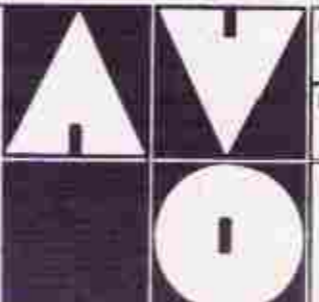

MÆLIKV
 A-56
 DAGS/TEIKNAD
 1983.03.16/25
 HÖNNUN
 TEIKNISTOFAN AVO
 A. VIDAR OLSEN TFH
 BORGARTÚNI 18 RVK
 S. 1100

BREYTT
 VERKFRNI
 PÁLVAR SIGURDÓSSON
 BORG. I GRIMNESI
 TEIKNING
 KRÓNDI ARVIND A-56

VERK NR
 286
 TEIKN NR
 200

4

3