

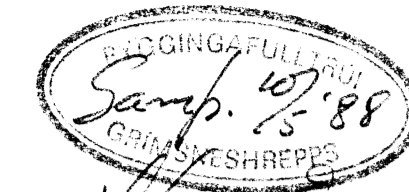
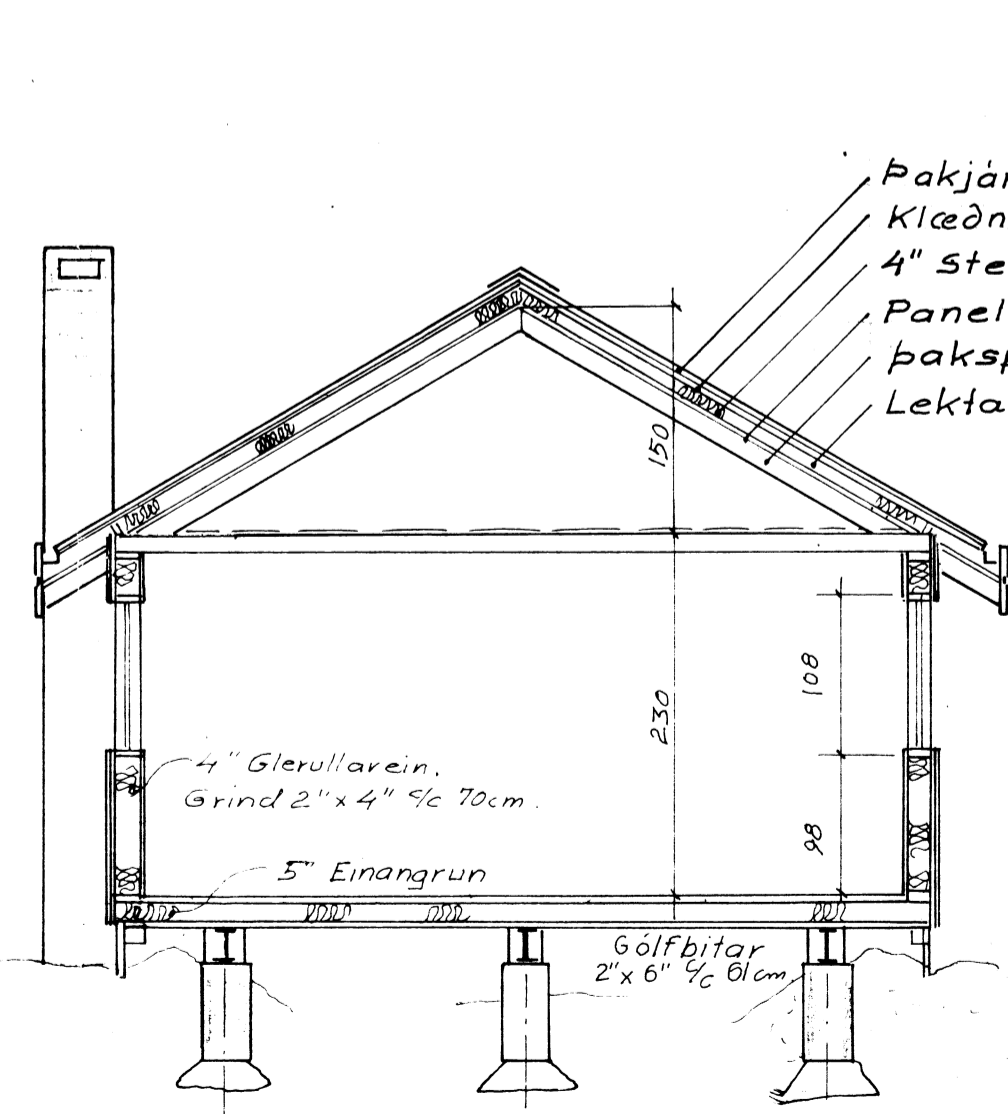
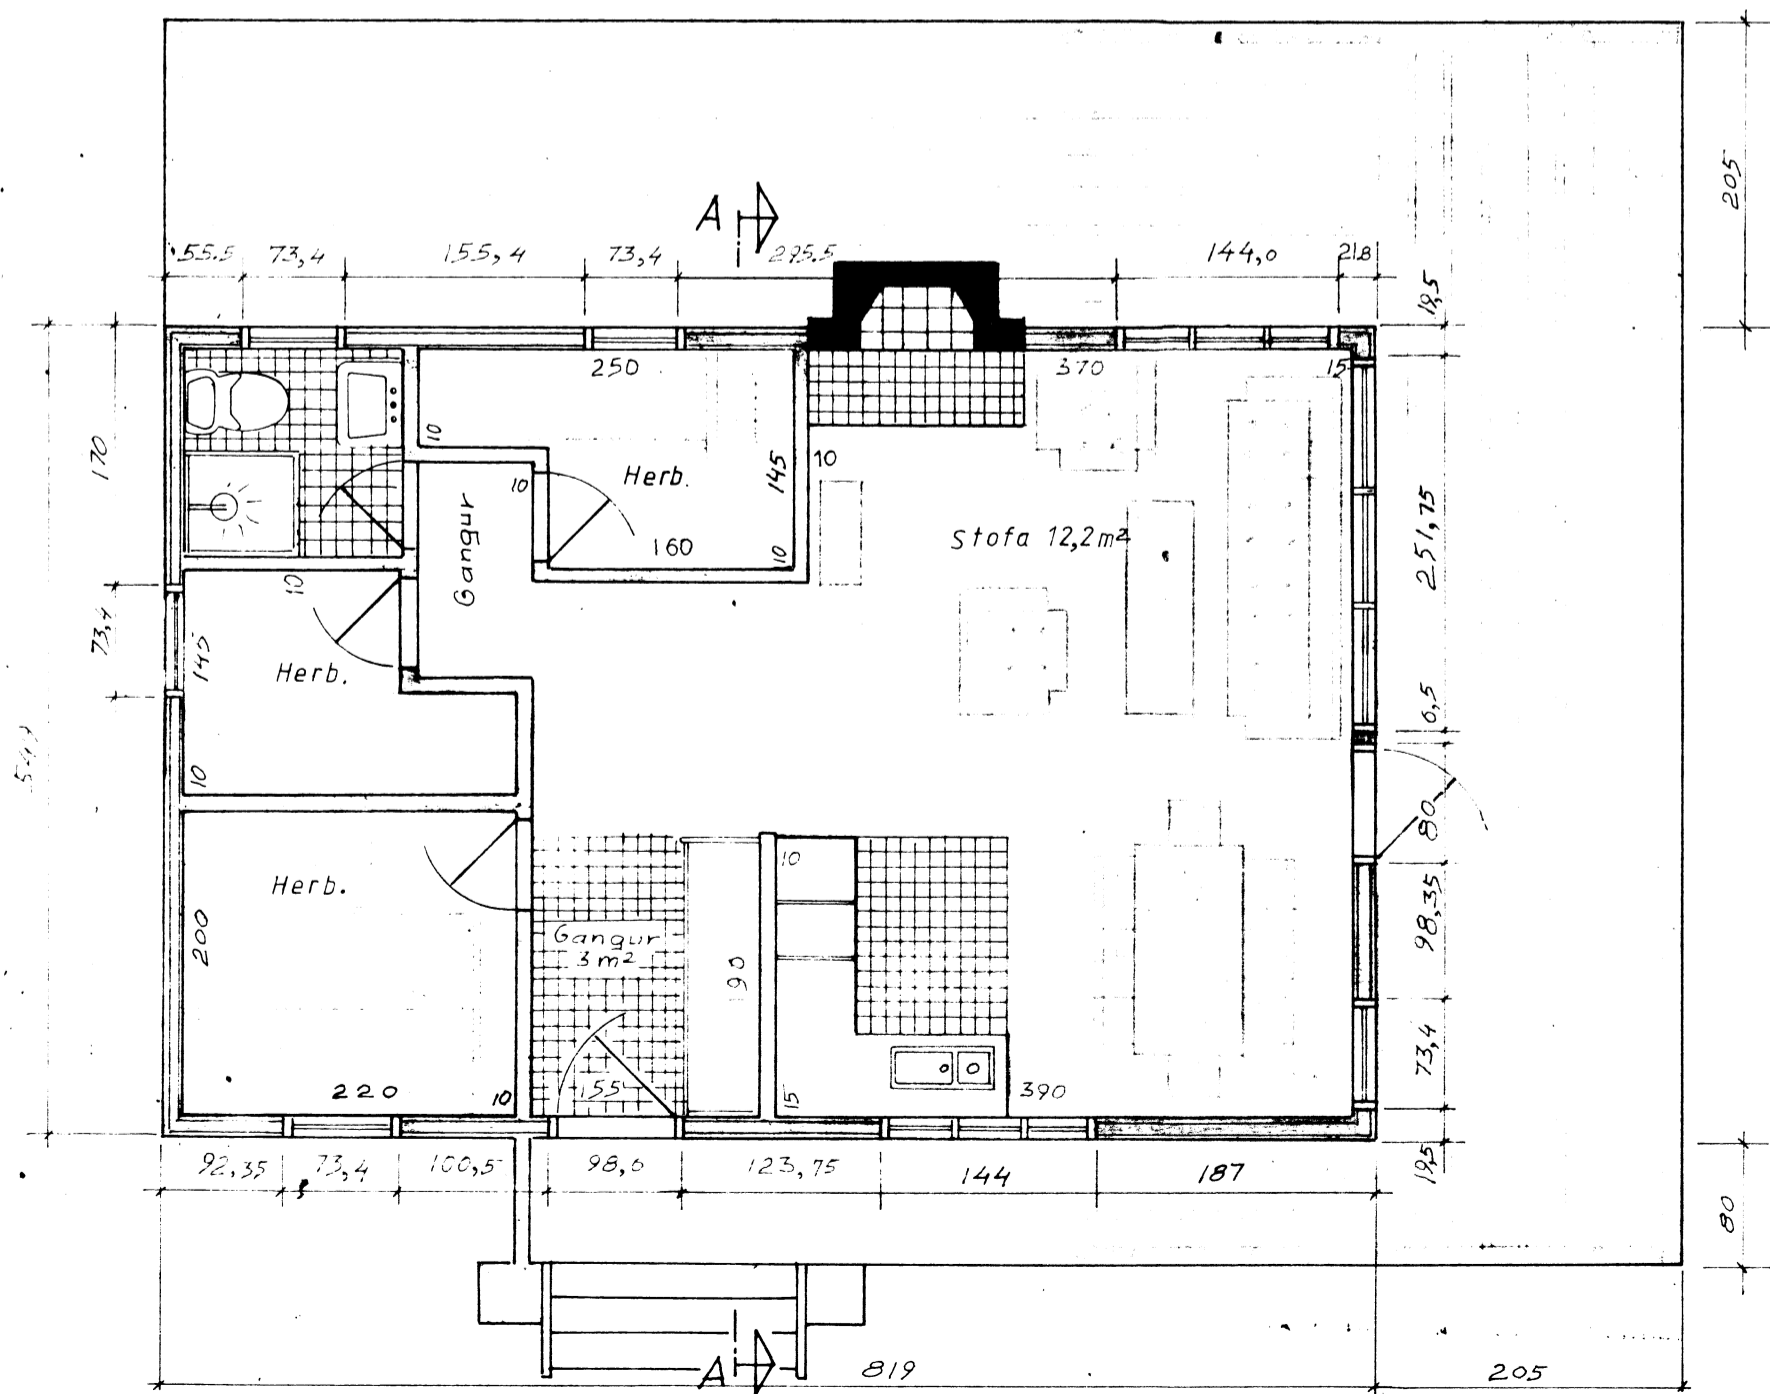
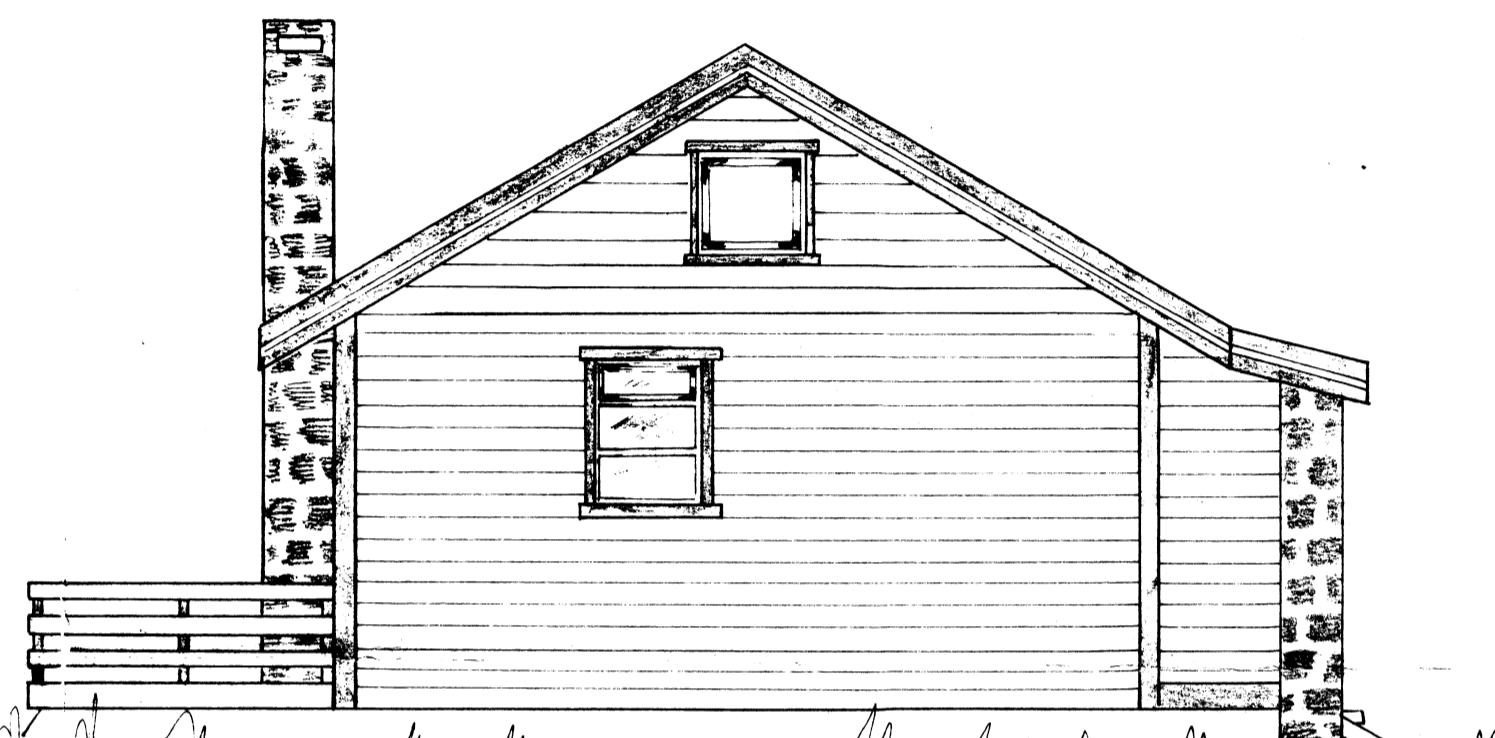
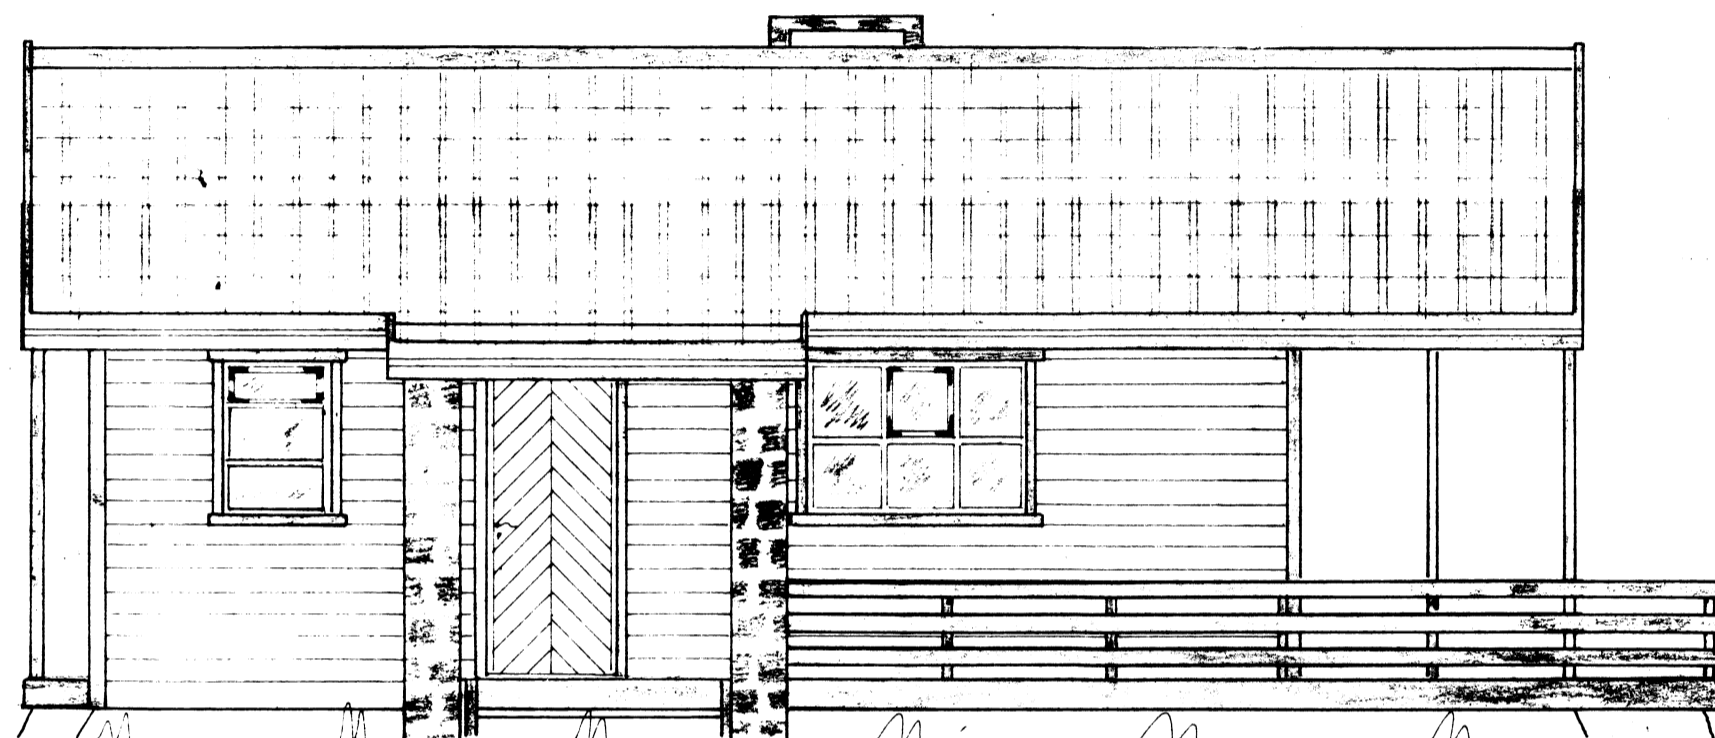


27-1

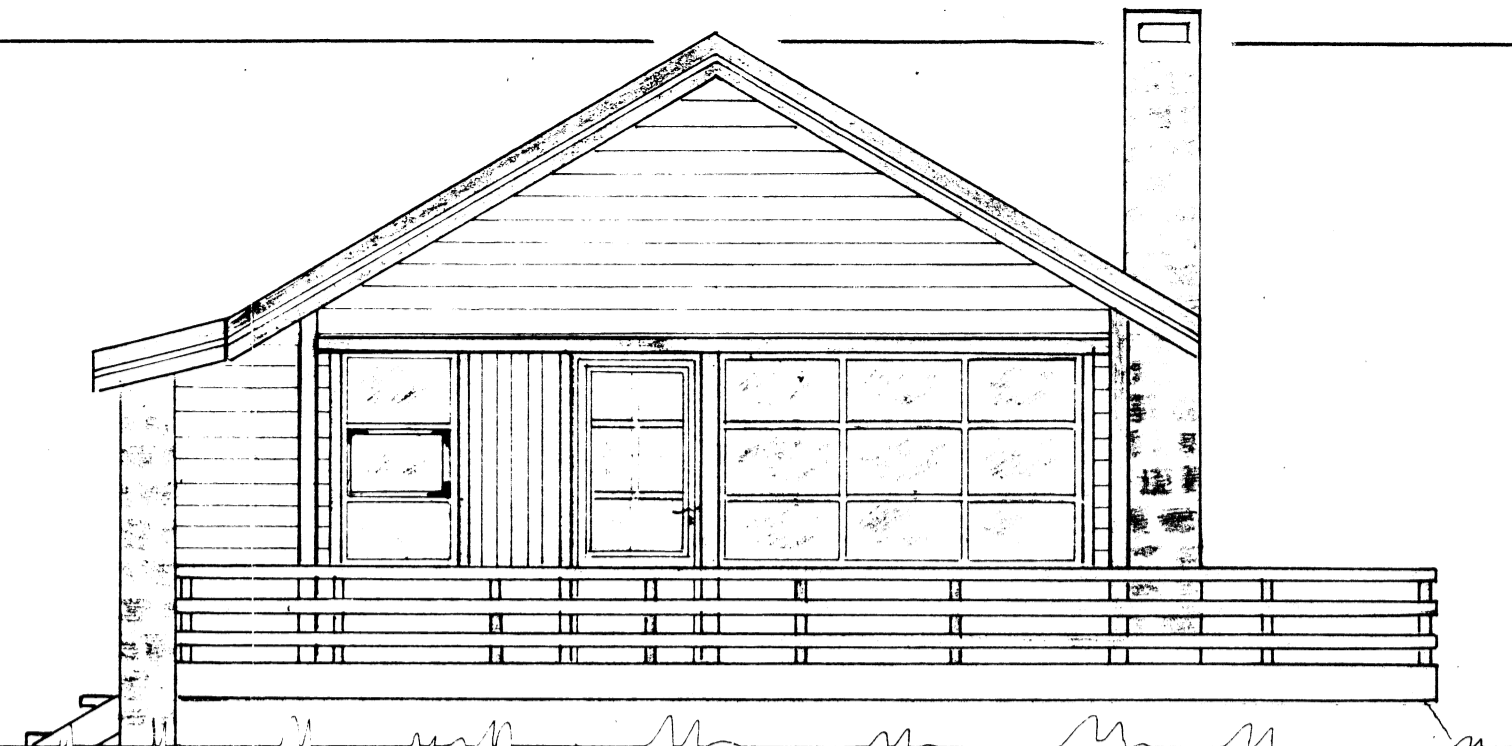

Kristinn Macmillan

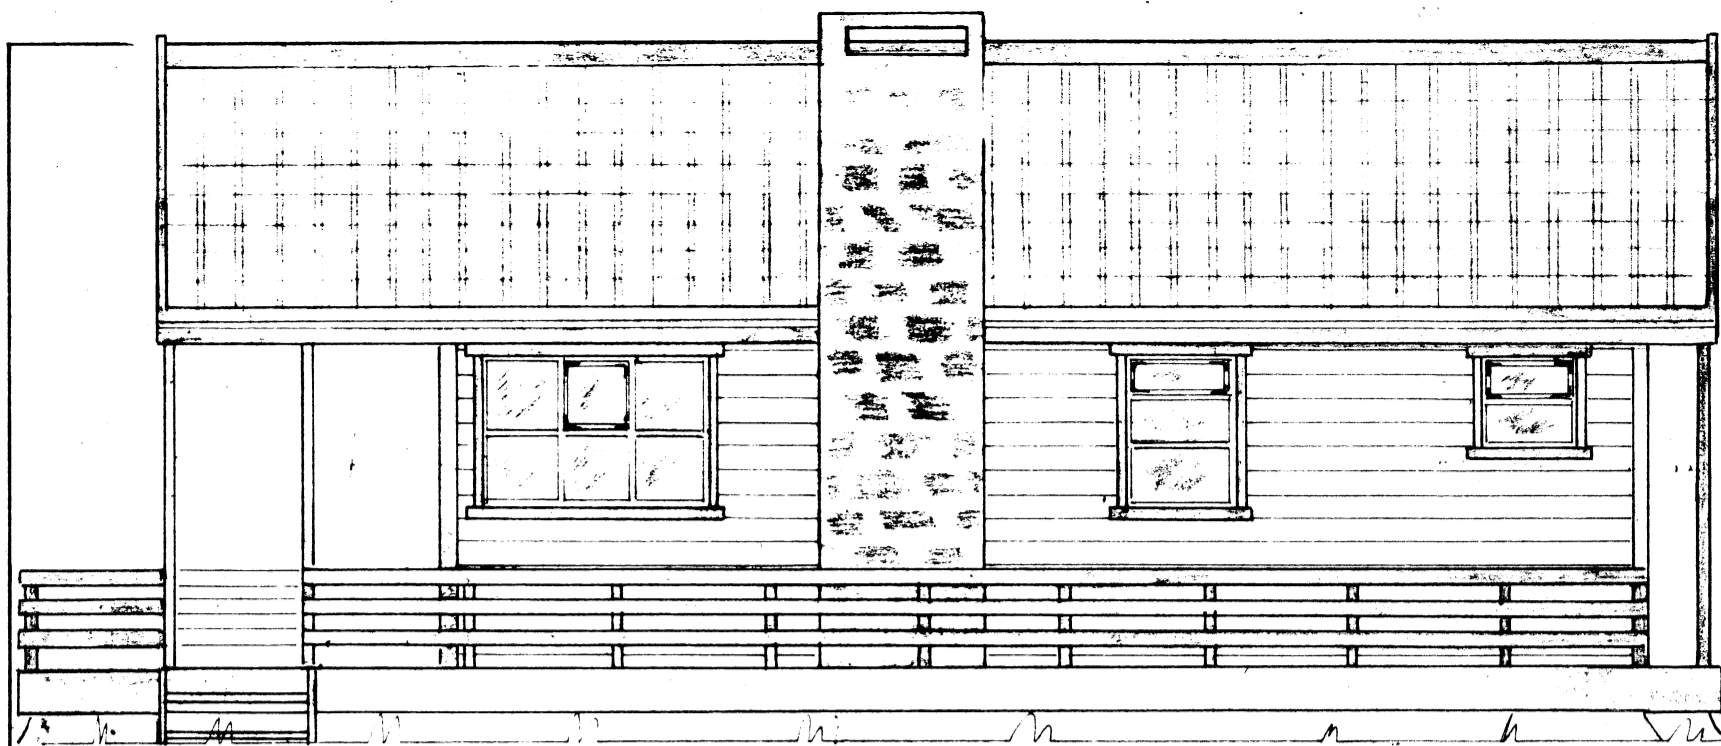

Sumarhús:

- Gerd _____ 027-1
- Stærd _____ 44m²
- Verönd _____ 38m²

- Pakjárn
- Klæðnig
- 4" Steinull
- Panell
- Þaksperra
- Lekta

TEIKNIVANGUR

Löð í landi sjómannaþingsráðs Grímsneshreppi
Árnessýslu 0.5hk löð nr 120

| | | |
|-------------|---|------------------------------------|
| Mkv 1 50 | Eigandi: Steingrímur Guð- jónsson Breiðvangi 6 Hafnarf. Nafnr. 8439-8829 S. 9153804 | D.: 5. feb. '88 T.: L.M. R.: |
|-------------|---|------------------------------------|

Kristinn Macmillan

Nr
027-1