
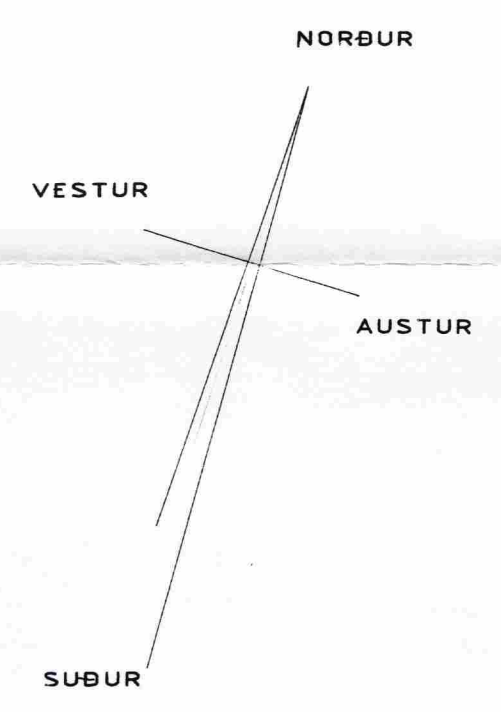


Samþykkt  
27 JUNI 2006  
*Ólafur Lárusson*  
Byggingarfulltrúi uppsveita Ámessýslu

SAMÞYKKT  
15 JULI 2010  
*Ólafur Lárusson*  
Byggingarfulltrúi uppsý. Ámessýslu og Flóahv.

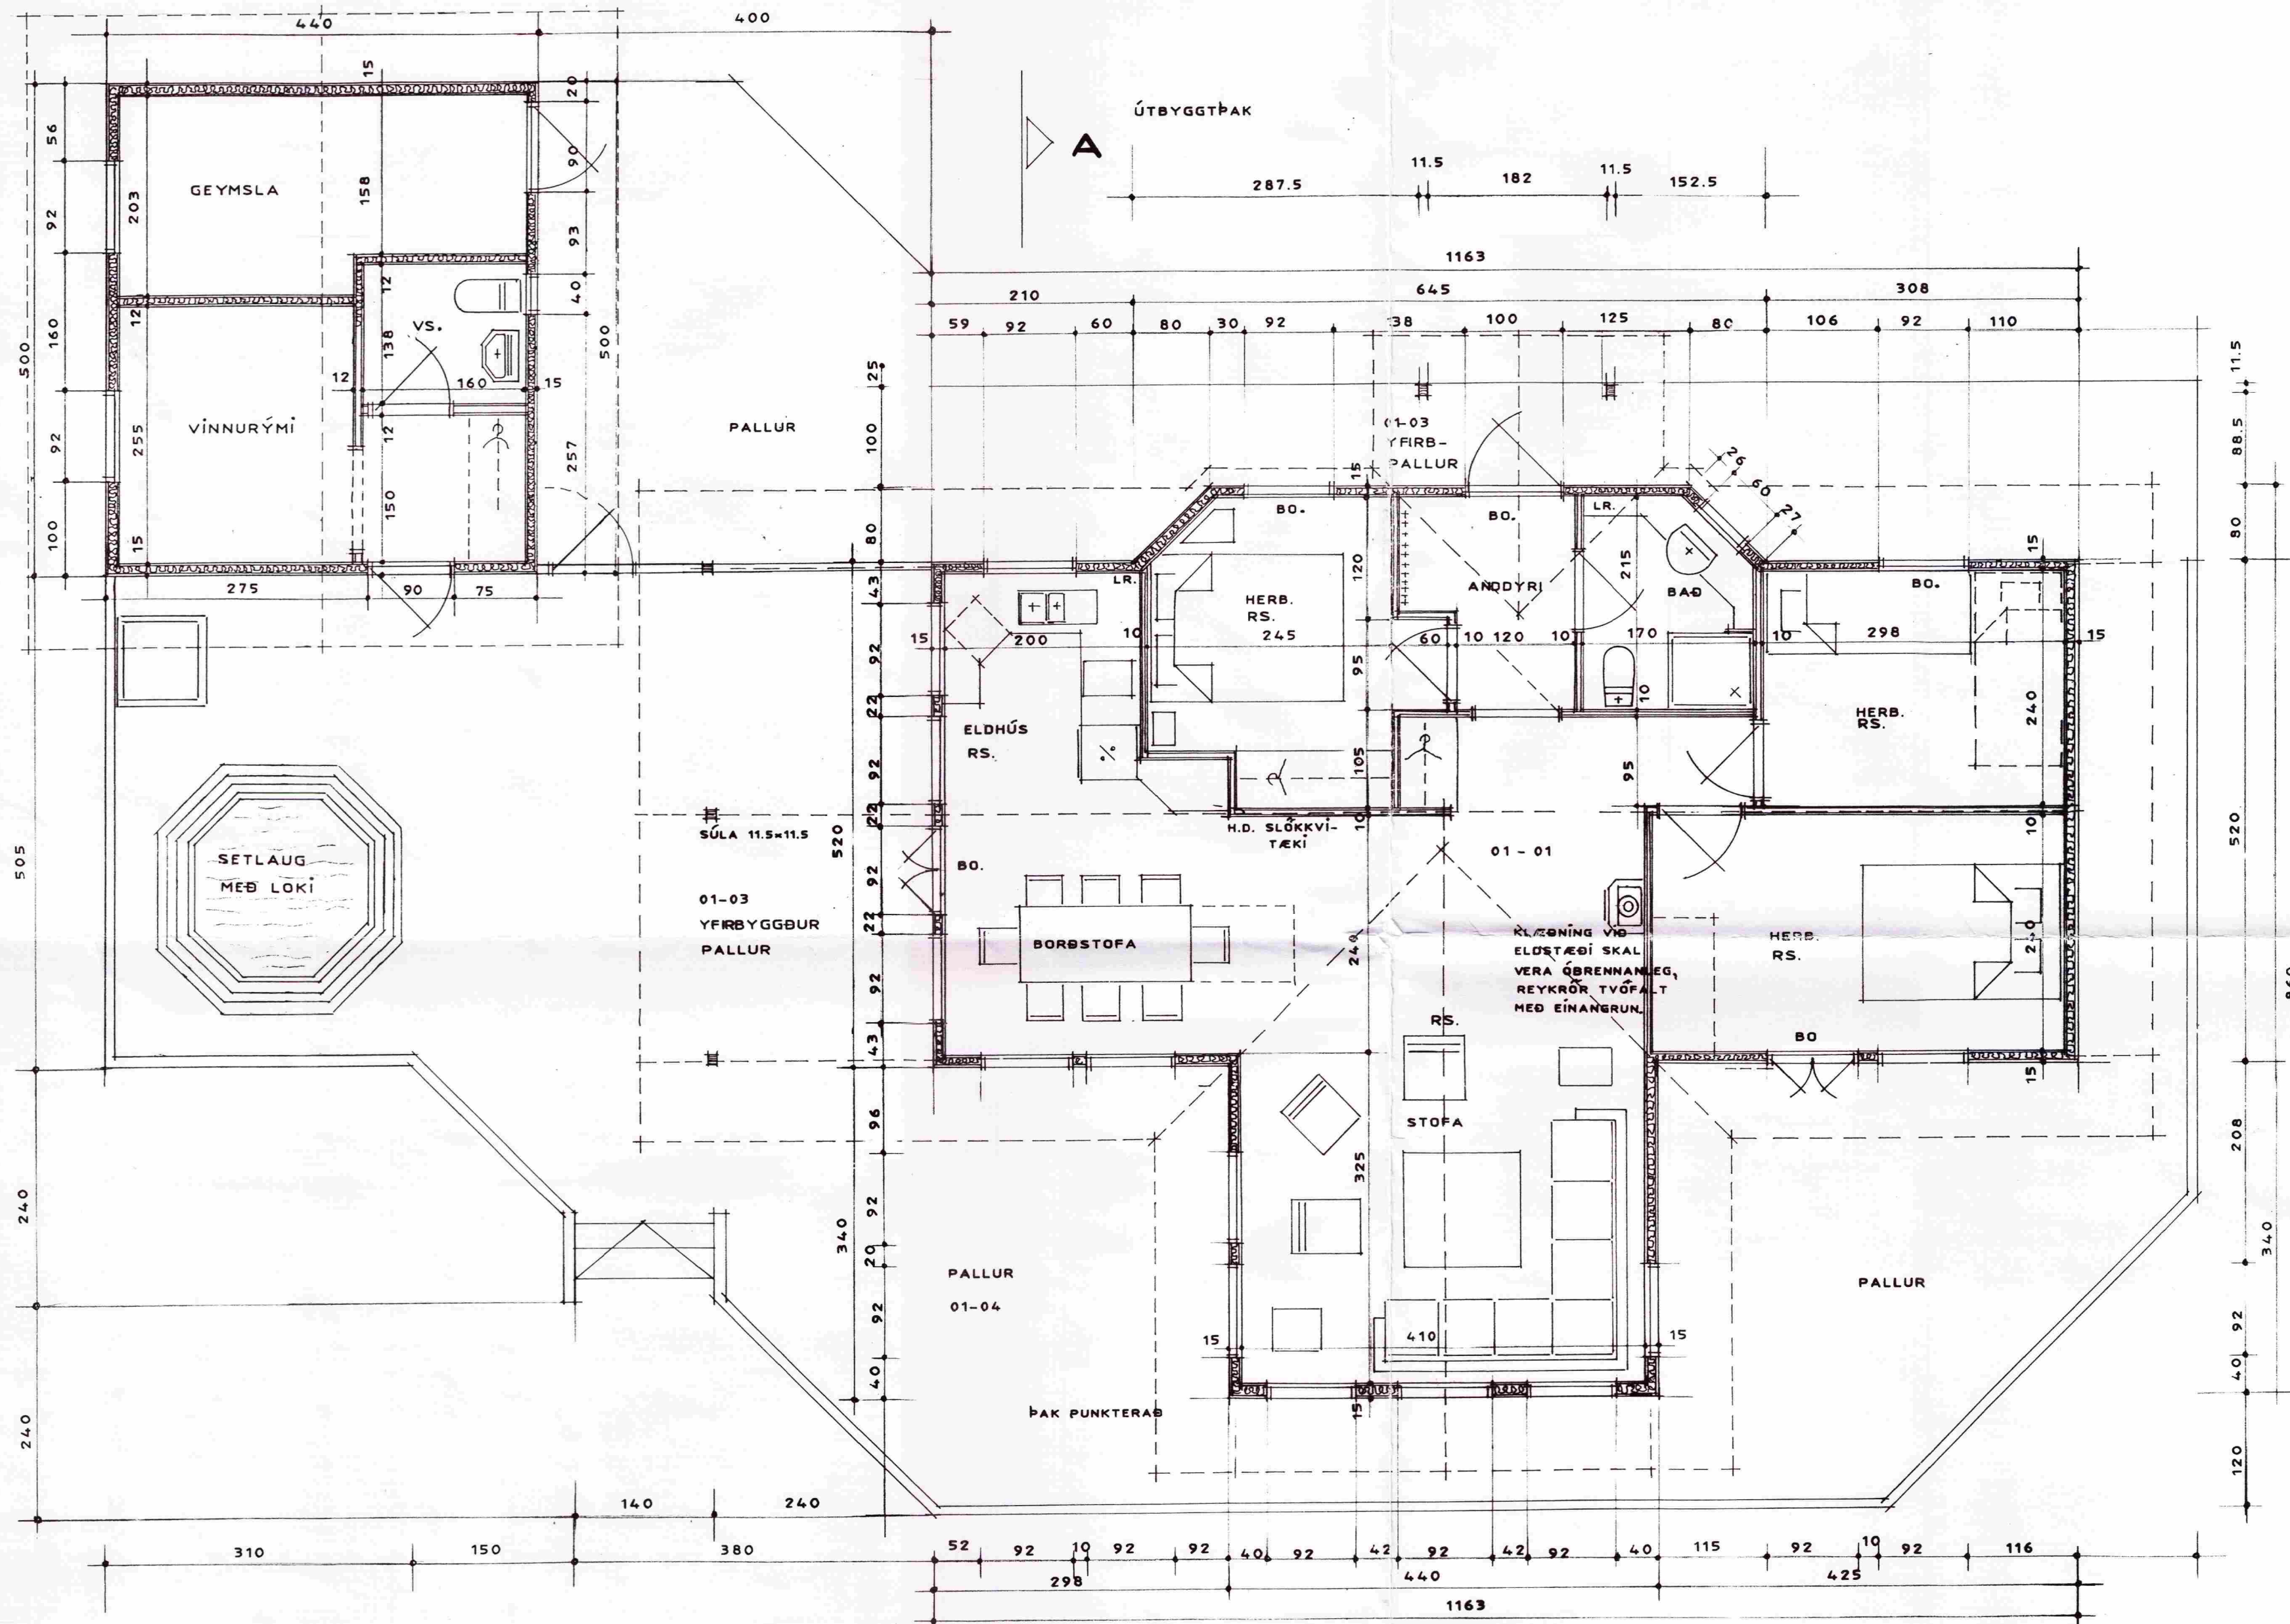

Verkefni: DVERGAHRAUN 21, GRÍMSNES OG GRAFNINGS-GRUNNMYND	Teikn. Dags. JÚNÍ 2006	Teikni. nr. 102/5
1 : 50	e-mail: robert@arkoteiknistofa.is	

**ARKO** TEIKNISTOFA Langholtið 109-104 Rvk. · Sími: 588-2500 · GSM: 894-6565 · Fax: 588-2501  
Jón Róbert Karlsson · KT: 020141-3449 *Jón Róbert Karlsson*

Br. \_\_\_\_\_