



GRUNNMYND MKV. 1:50

ÁRITUN BYGGINGARFULLTRÚA

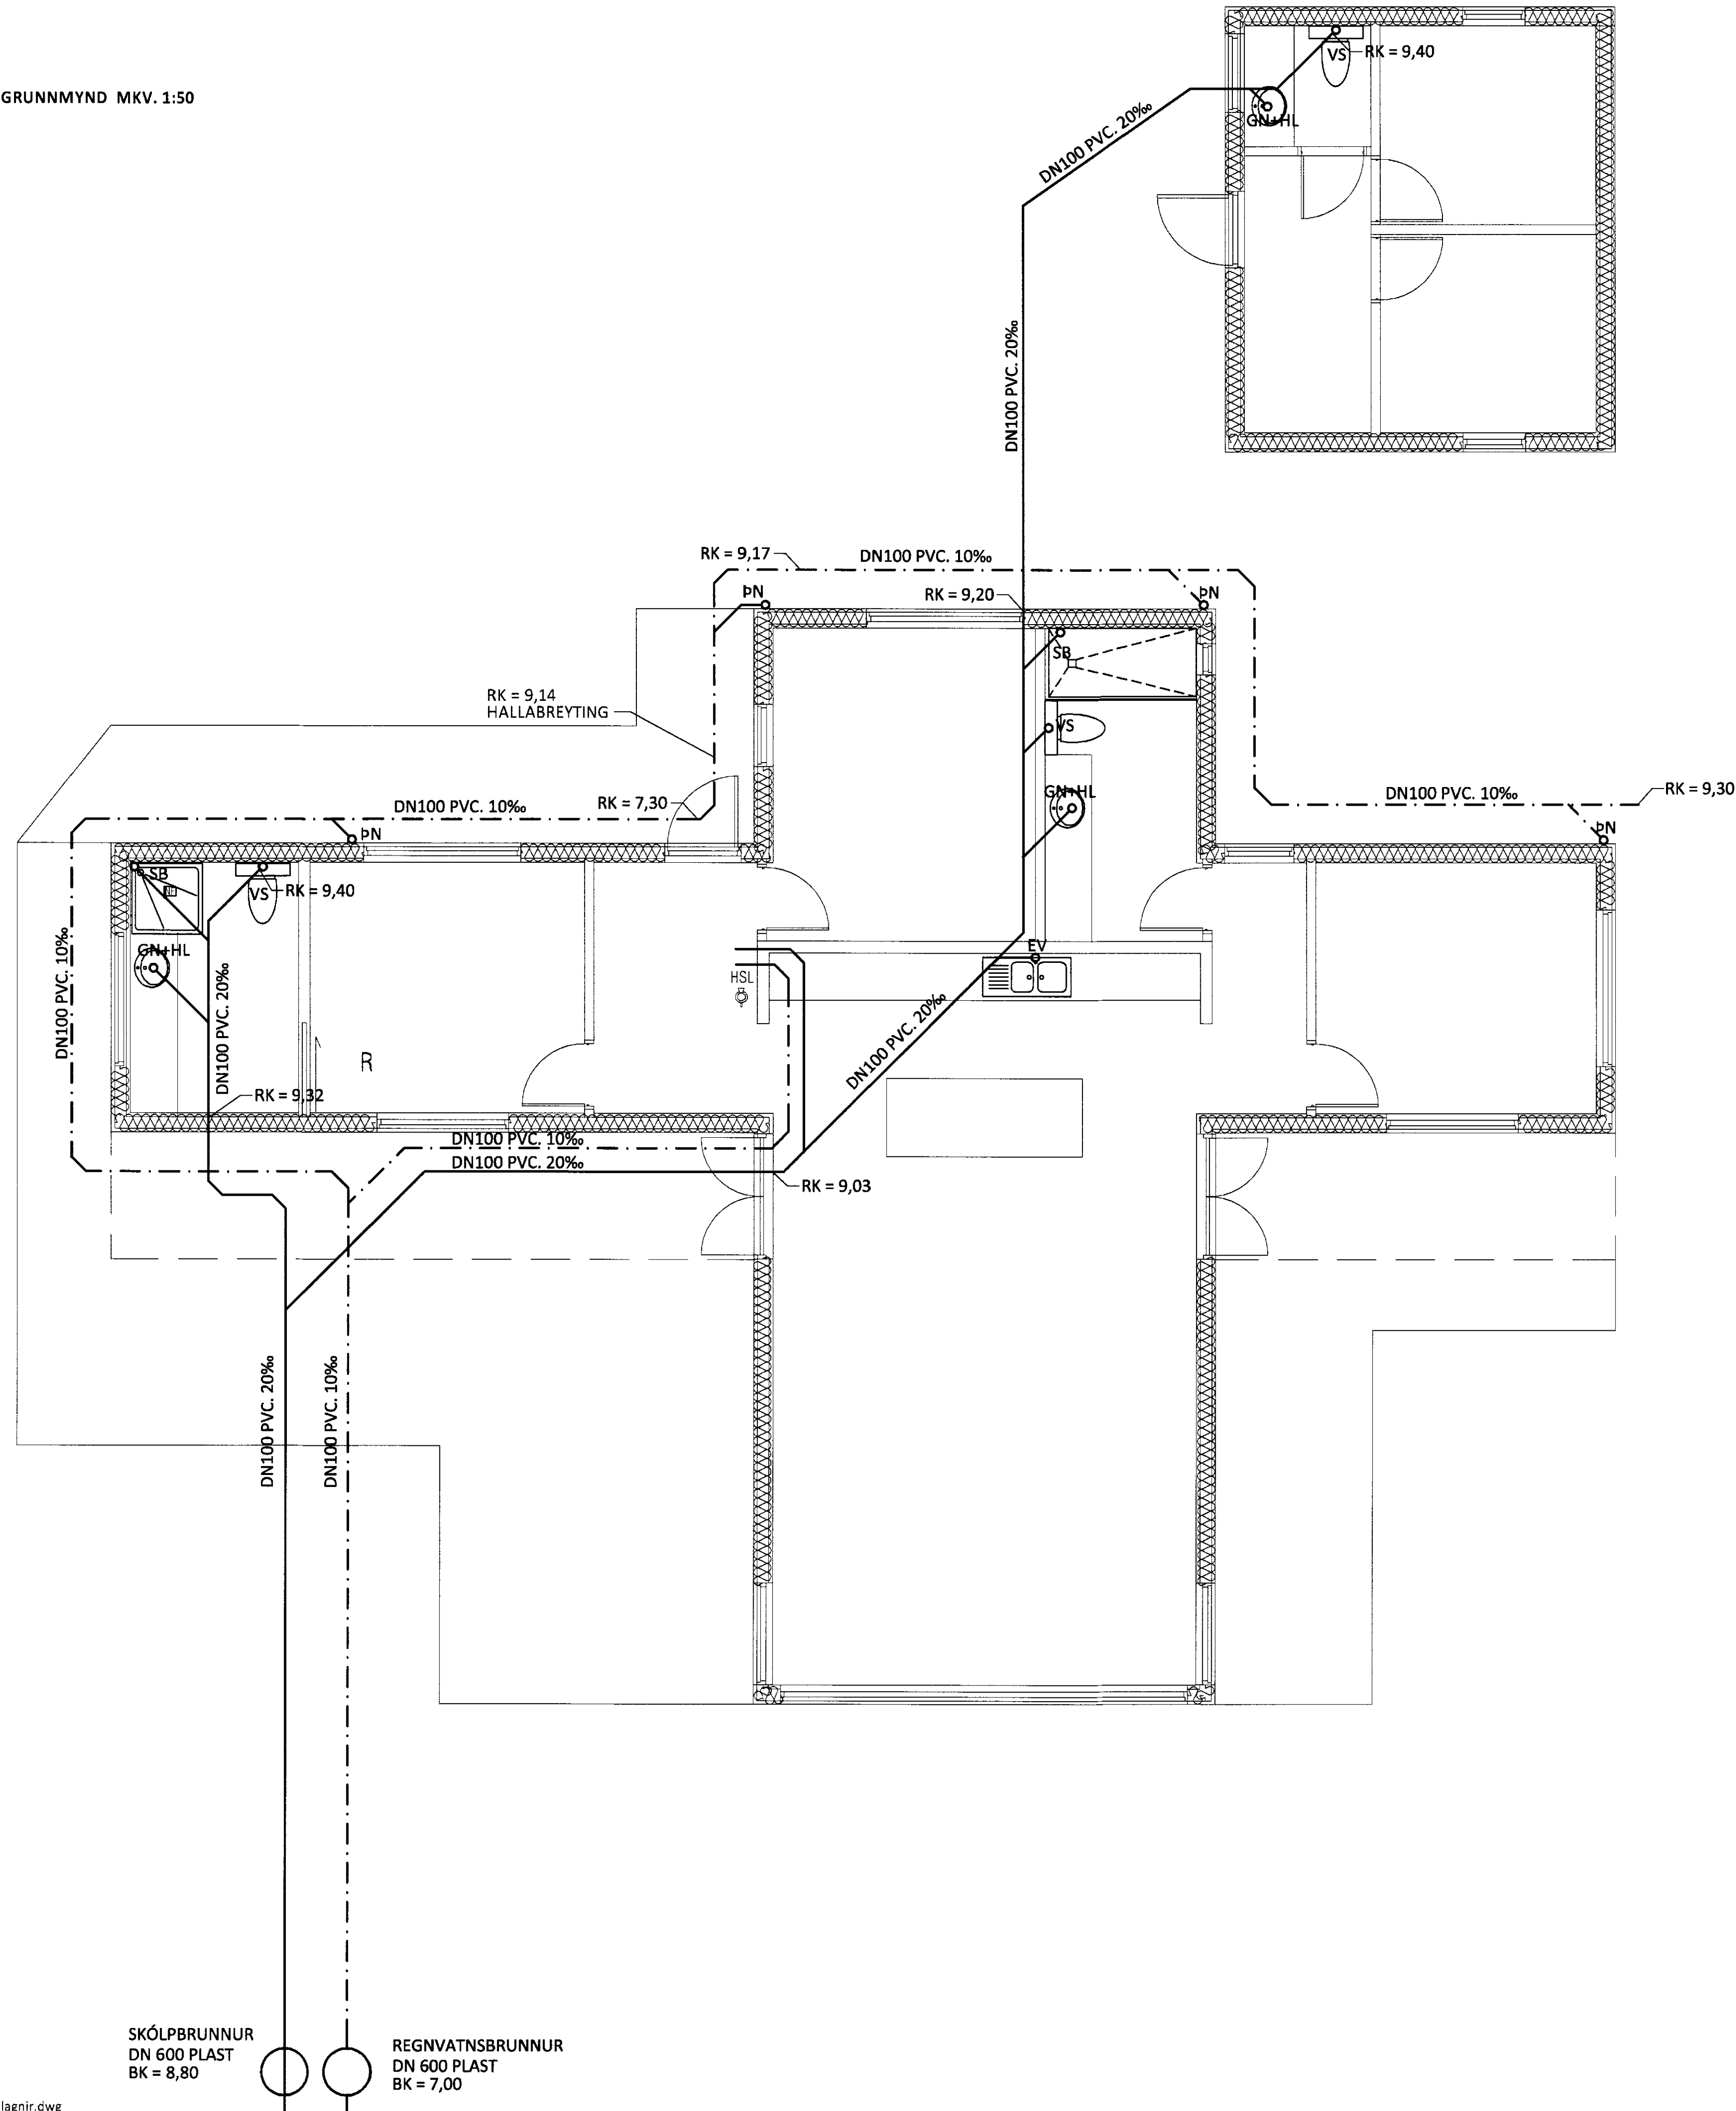

BR.	DAGS.	BREYTING	SAMP.

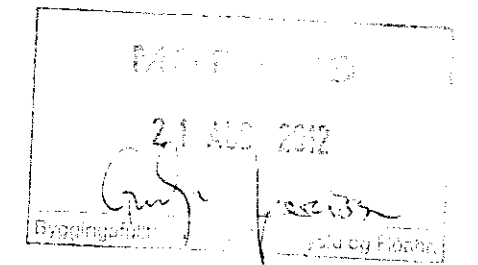

GRJÓTHÁLSBRAUT 5 ÖNDVERÐARNESI
SUMARHÚS
GRUNNMYND
GRUNNLAGNIR

SAMPYKKT: *[Signature]* KT.

HÖNNUDUR	YFIRFARID	DAGS. ÚTG.	DAGS. BREYT.
HPV hjalti@ferill.is	DAG		
MKV. 1:50	VERKNR. 11011	VERKÞ. 2	TEIKN. NR. 101

Ferill ehf. Mörkin 1, 108 Reykjavík Sími: 575 1600 Fax: 575 1601 www.ferill.is