



1 2 3 4 5 6 7 8

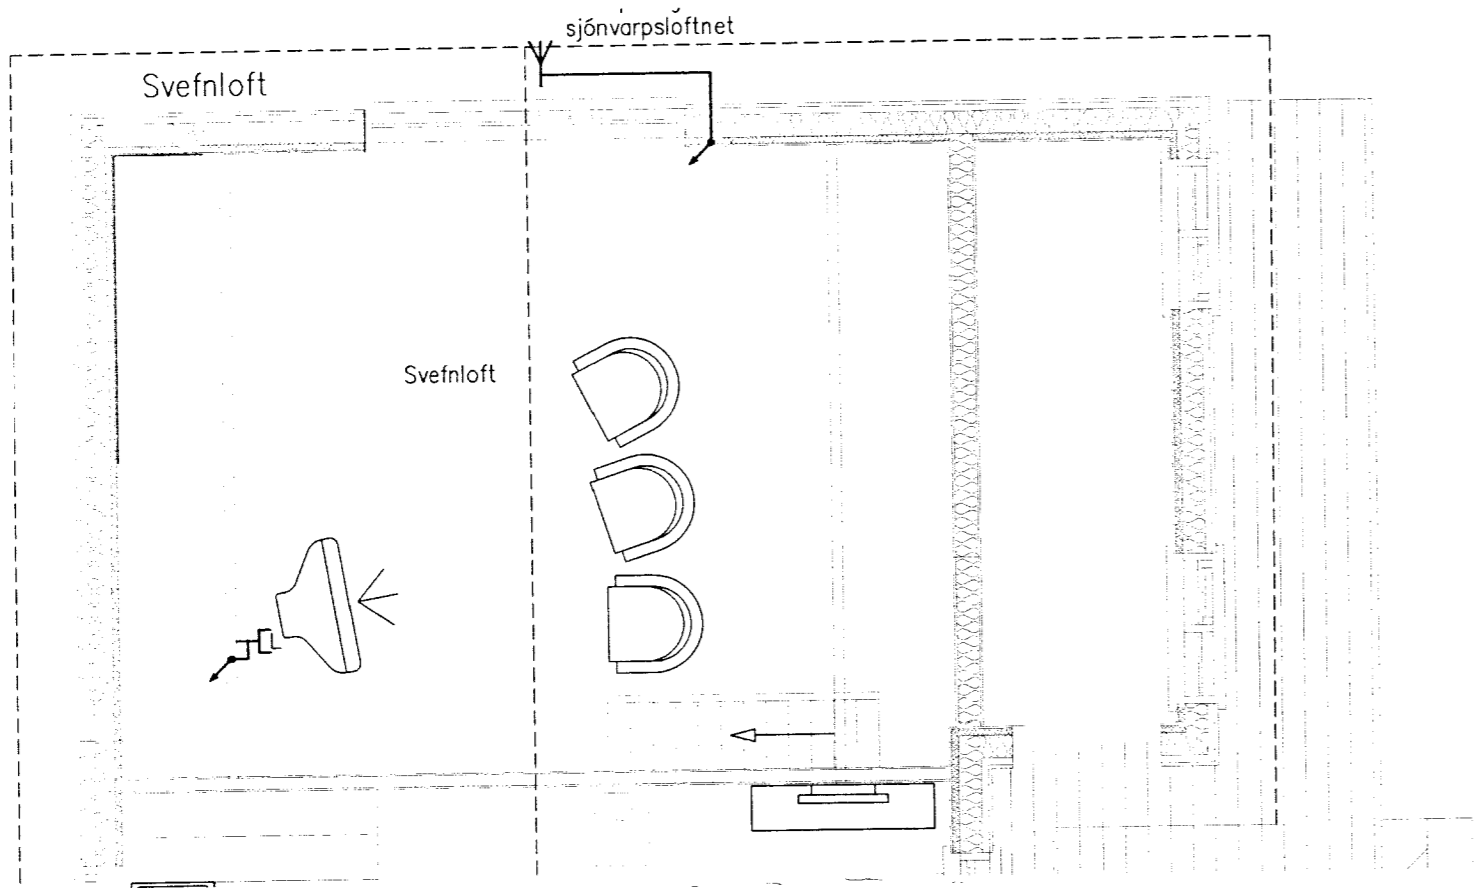


Grunnmynd

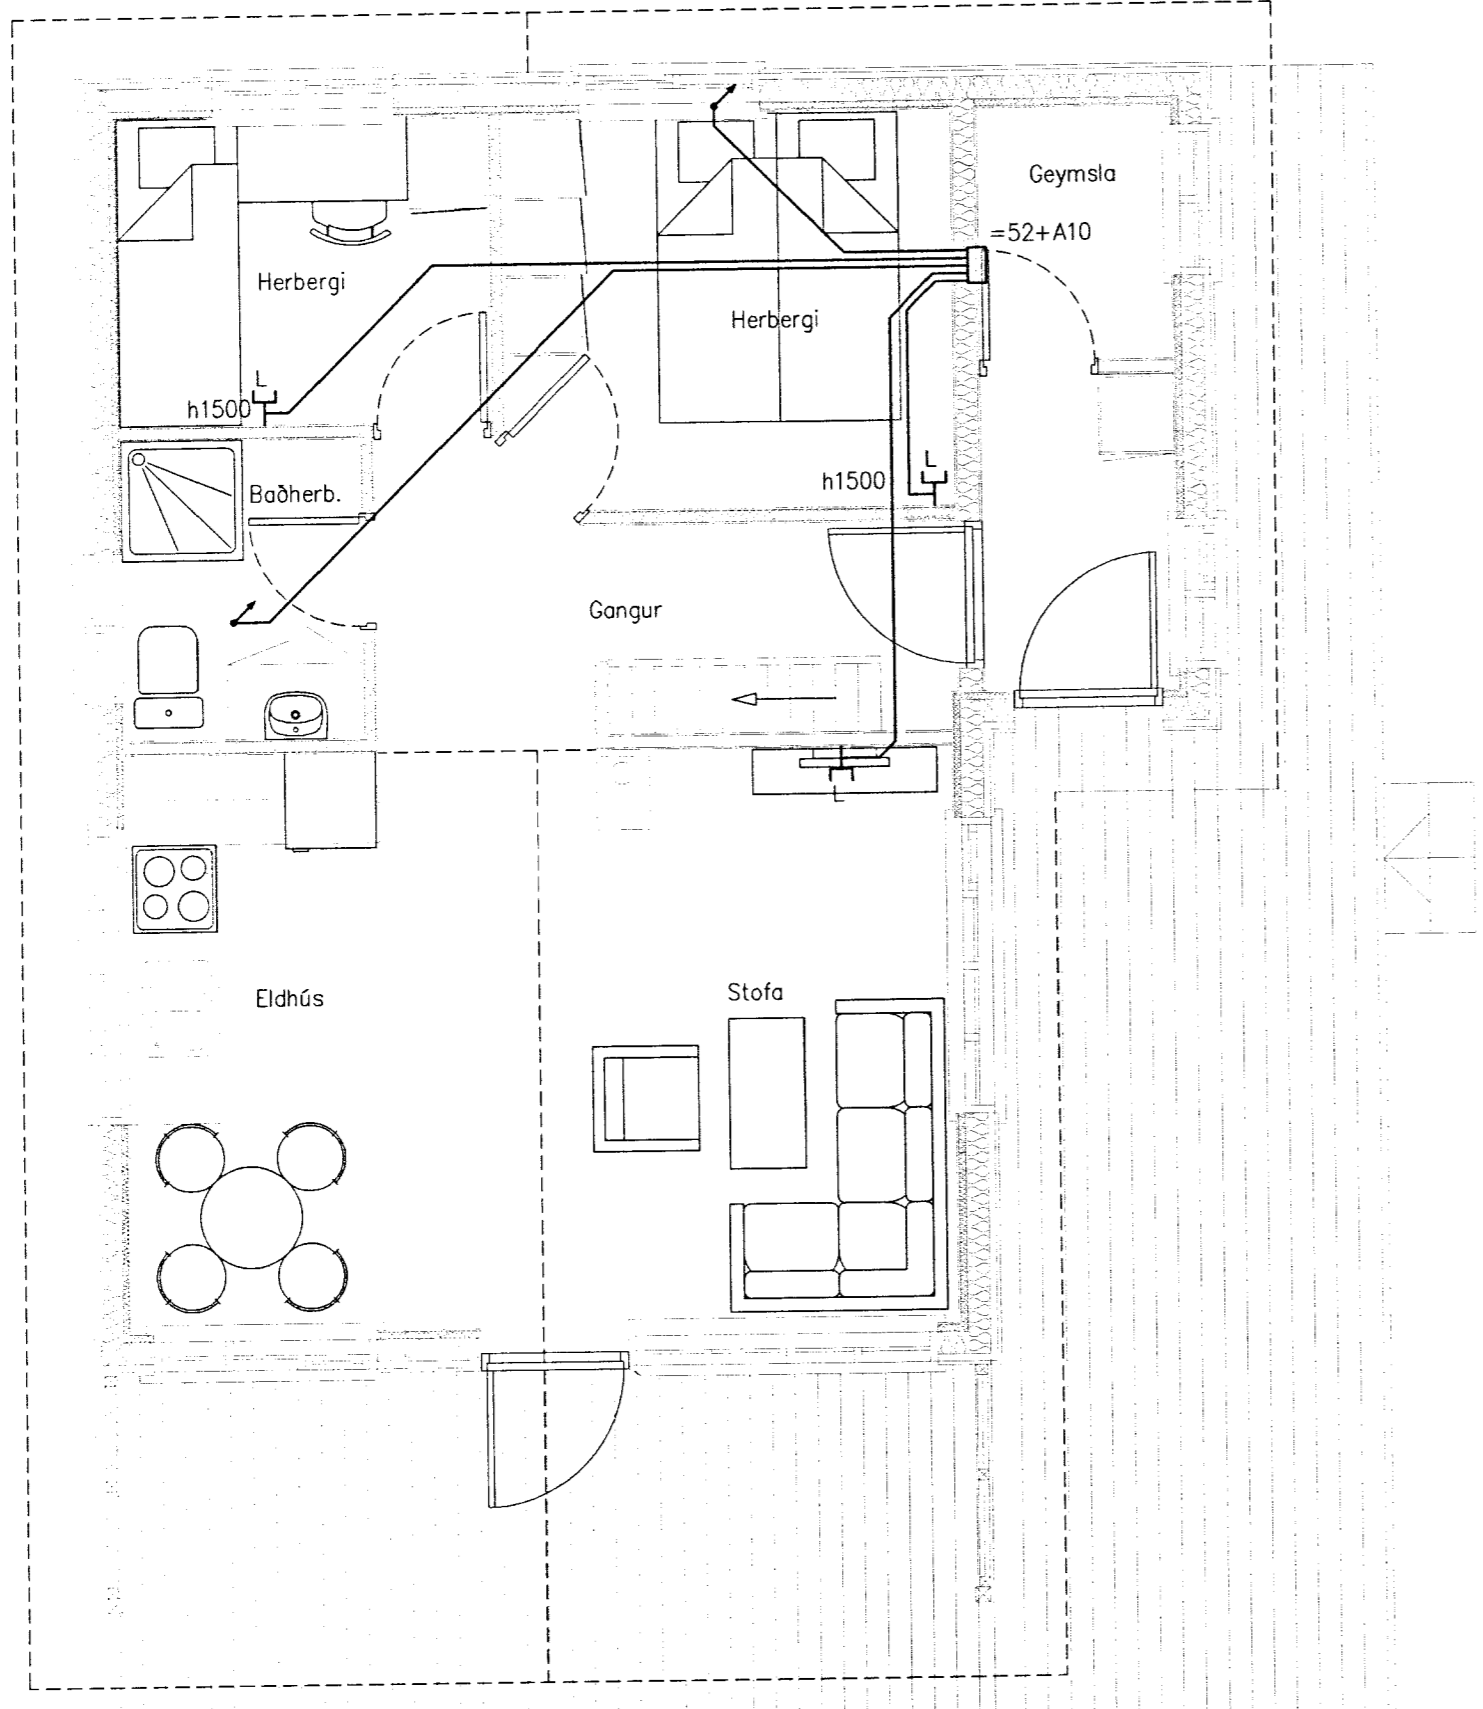

MÖTTEKID
13.01.2013

UNDIRRITUN SAMRÆMINGARHÖNNUÐAR

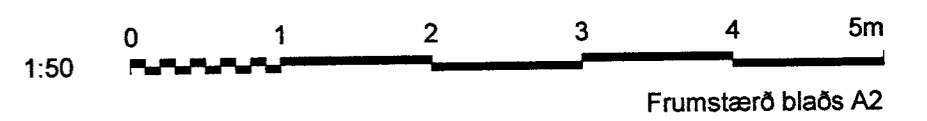

www.verkis.is - sími: +354 422 8000

SAMPYKKT: *Brocipör*

A 2013-01-17 VERKTEIKNING BÞS BÞS JHR BÞS
ÚTG DAGS SKÝRINGAR TEIK HANN RÝNT SAMP

HEIÐARBRAUT 14
GRÍMSNES OG GRAGNNGSHREPPI
Fristundarhús
Smáspennukerfi

FLOKKUN BLAÐ
VERKFANG 13009 TEIKNING 52.5.101 A