

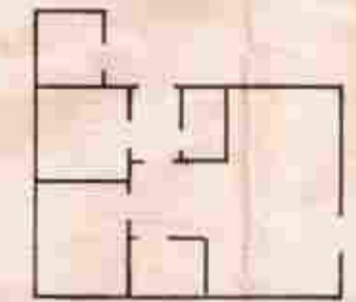
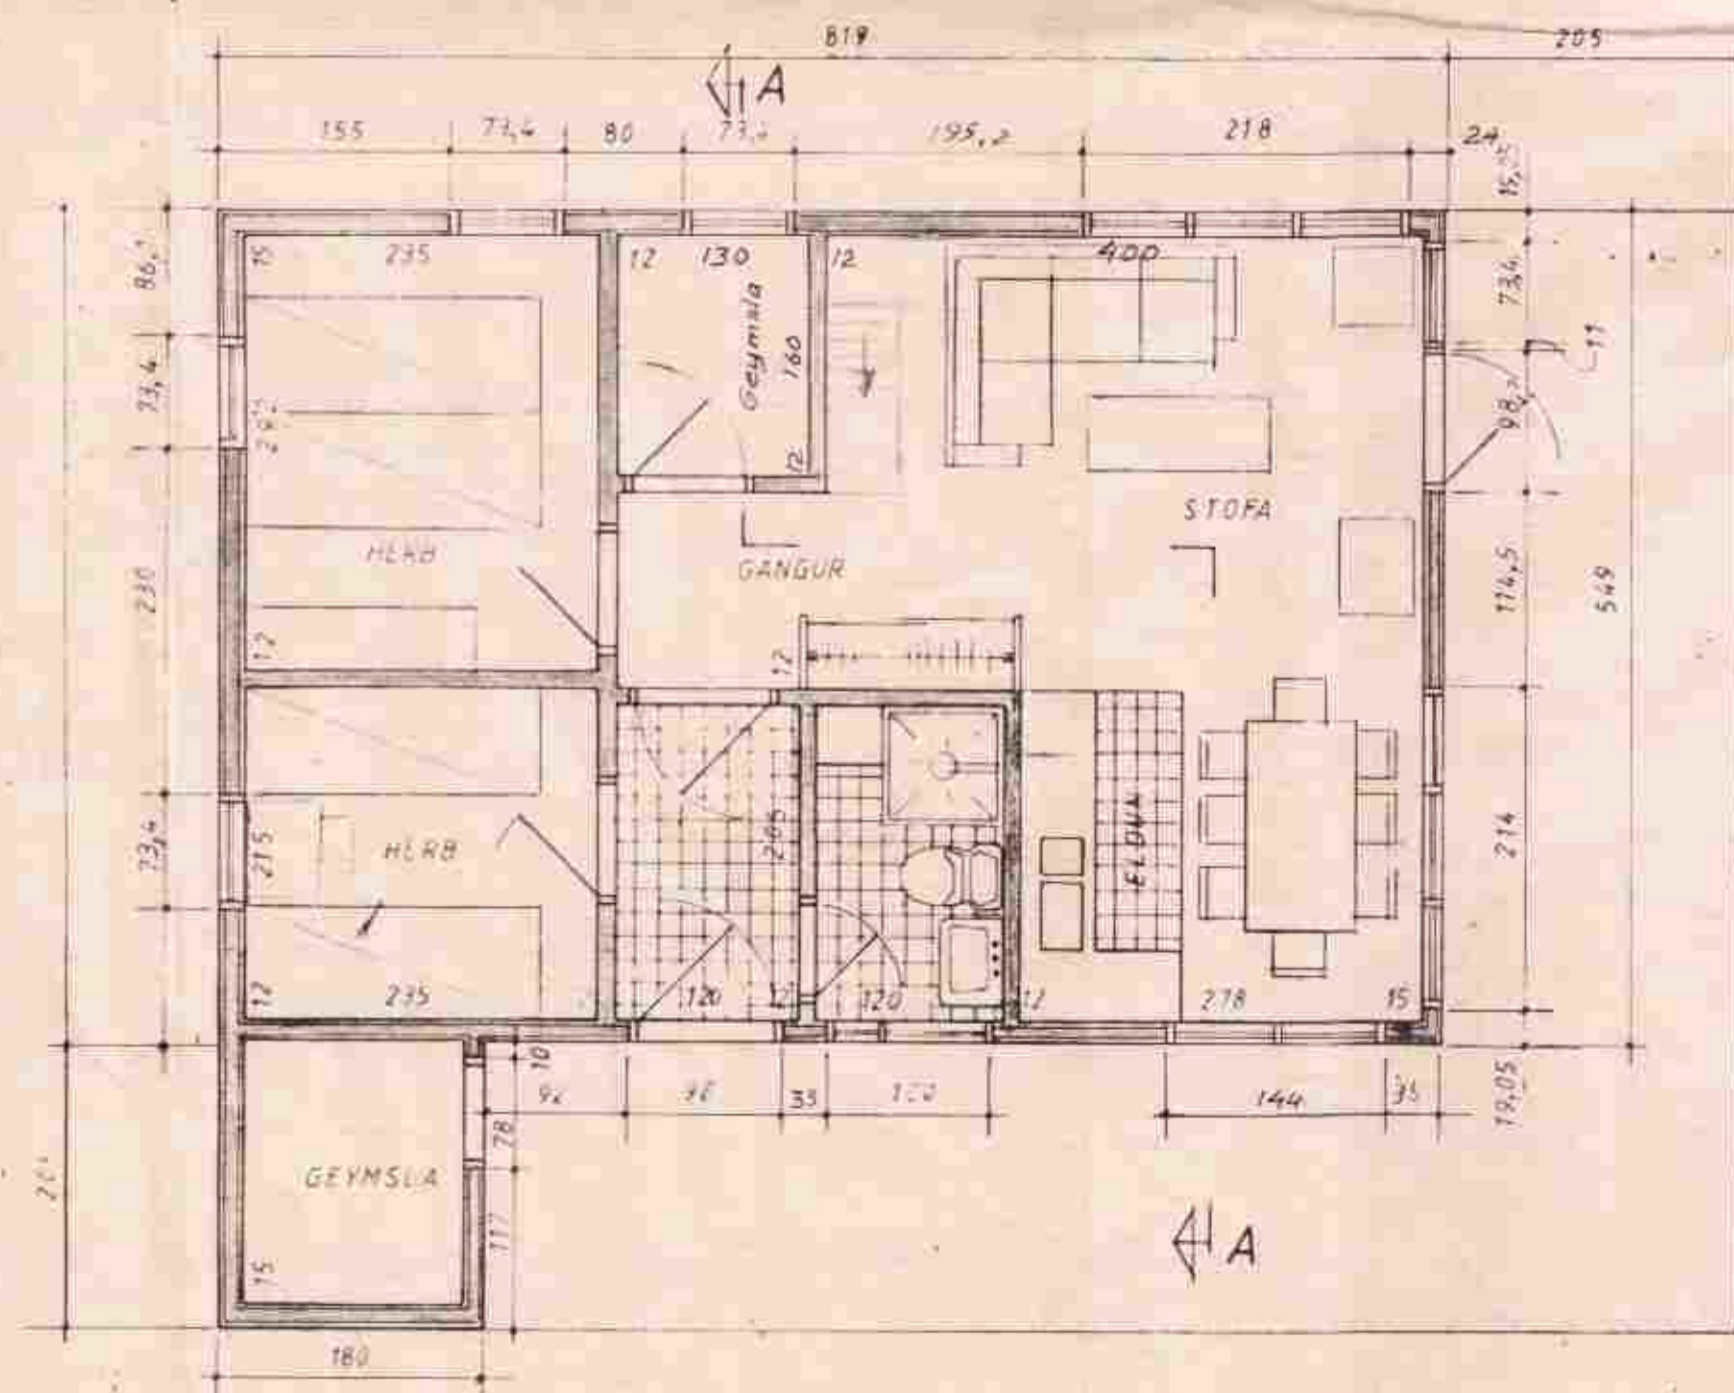
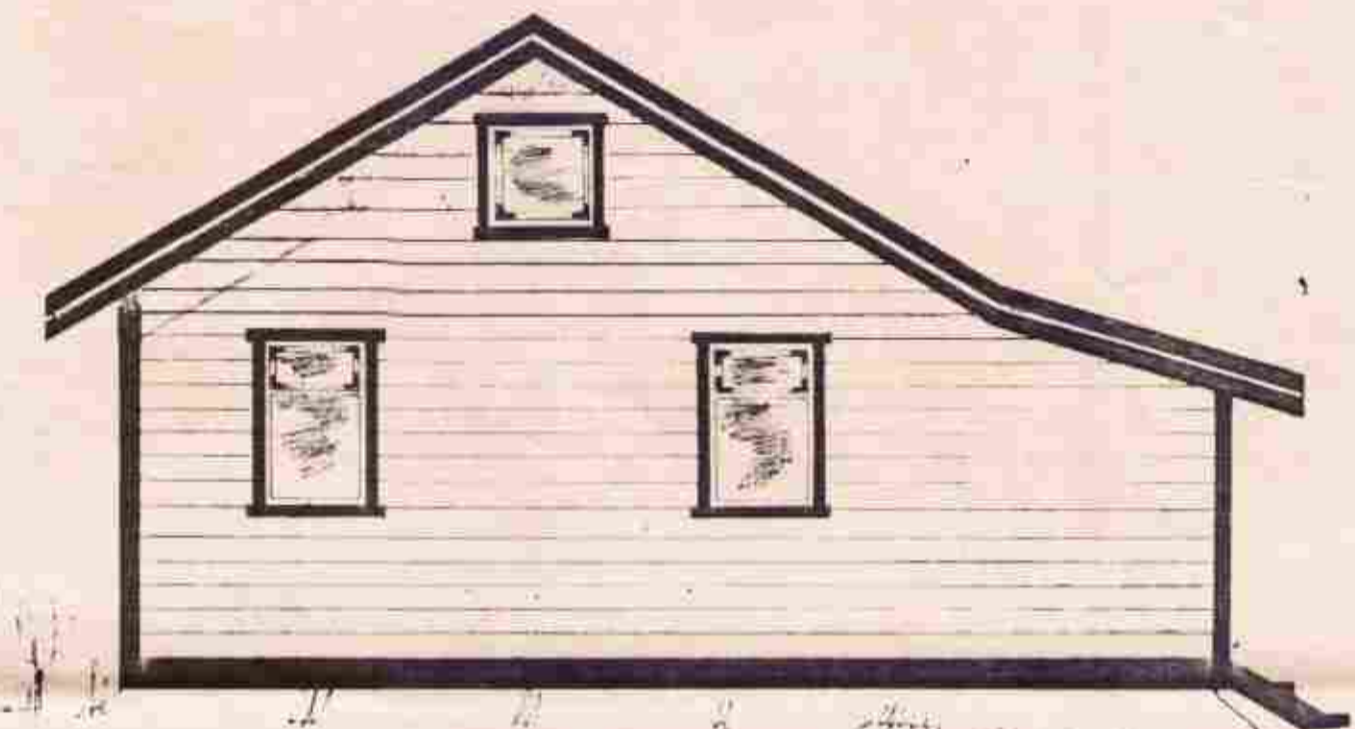
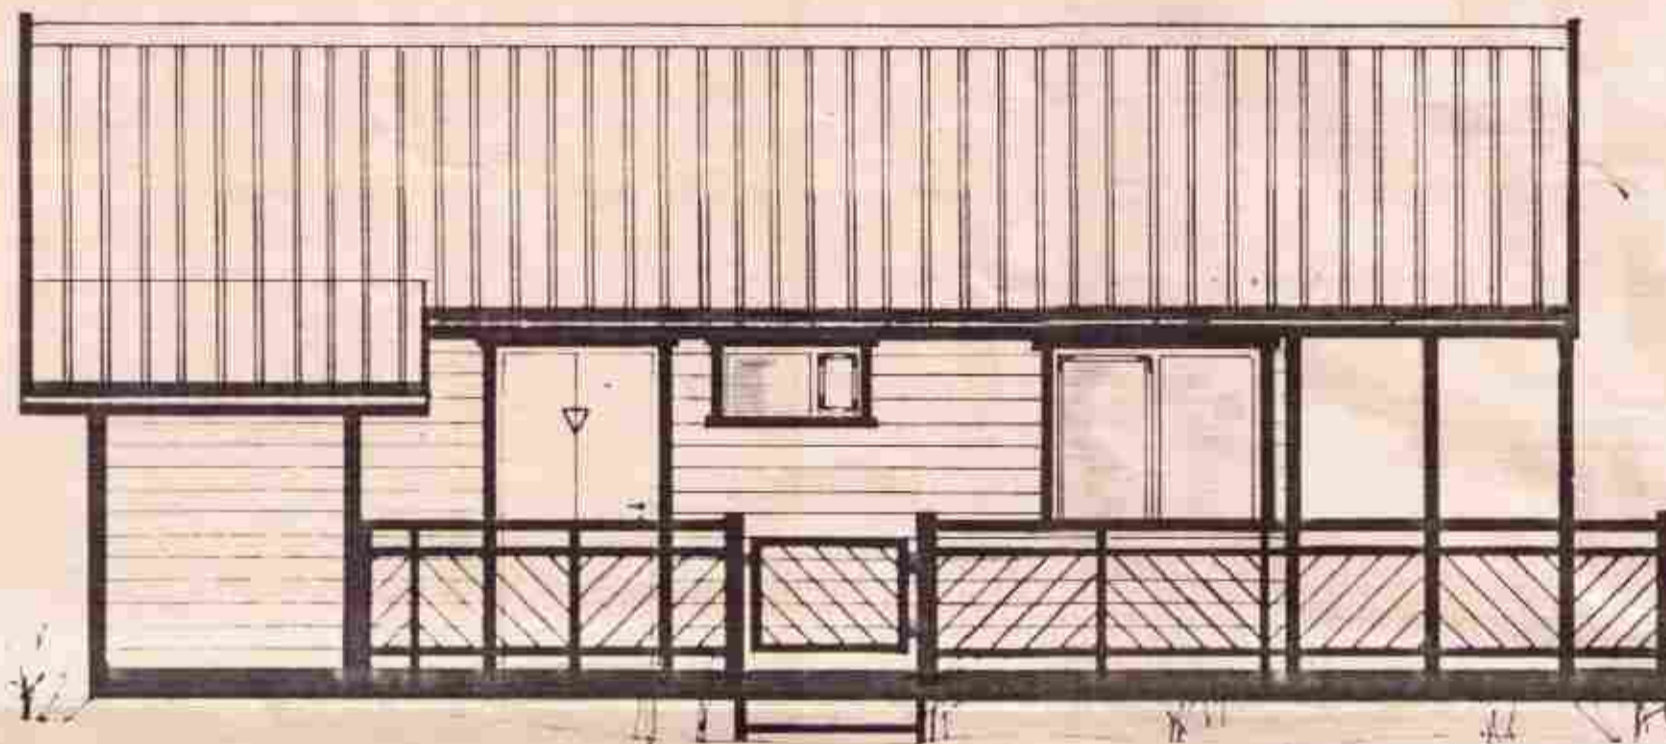
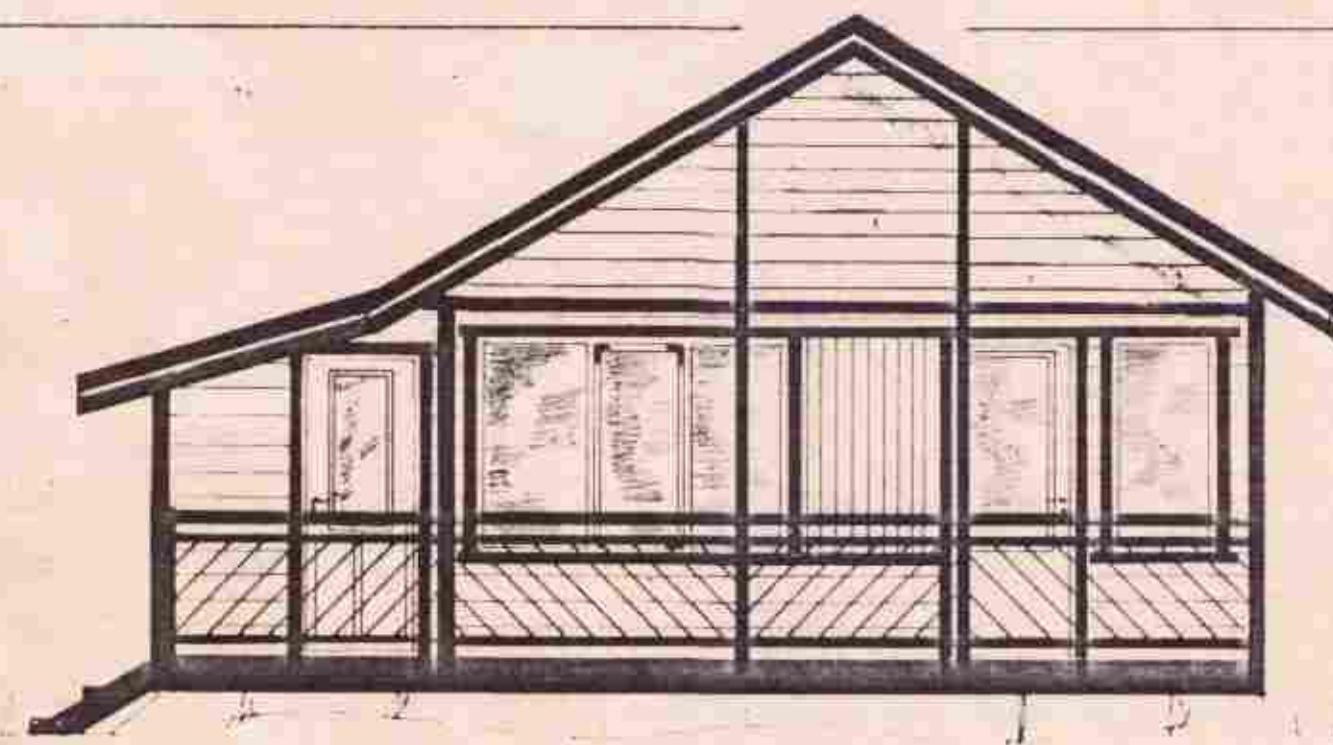


BYGGINGAFULLTRUI
Samp. 2/8.90
GRIMSHREPPUR

Hjóna Ólafsson

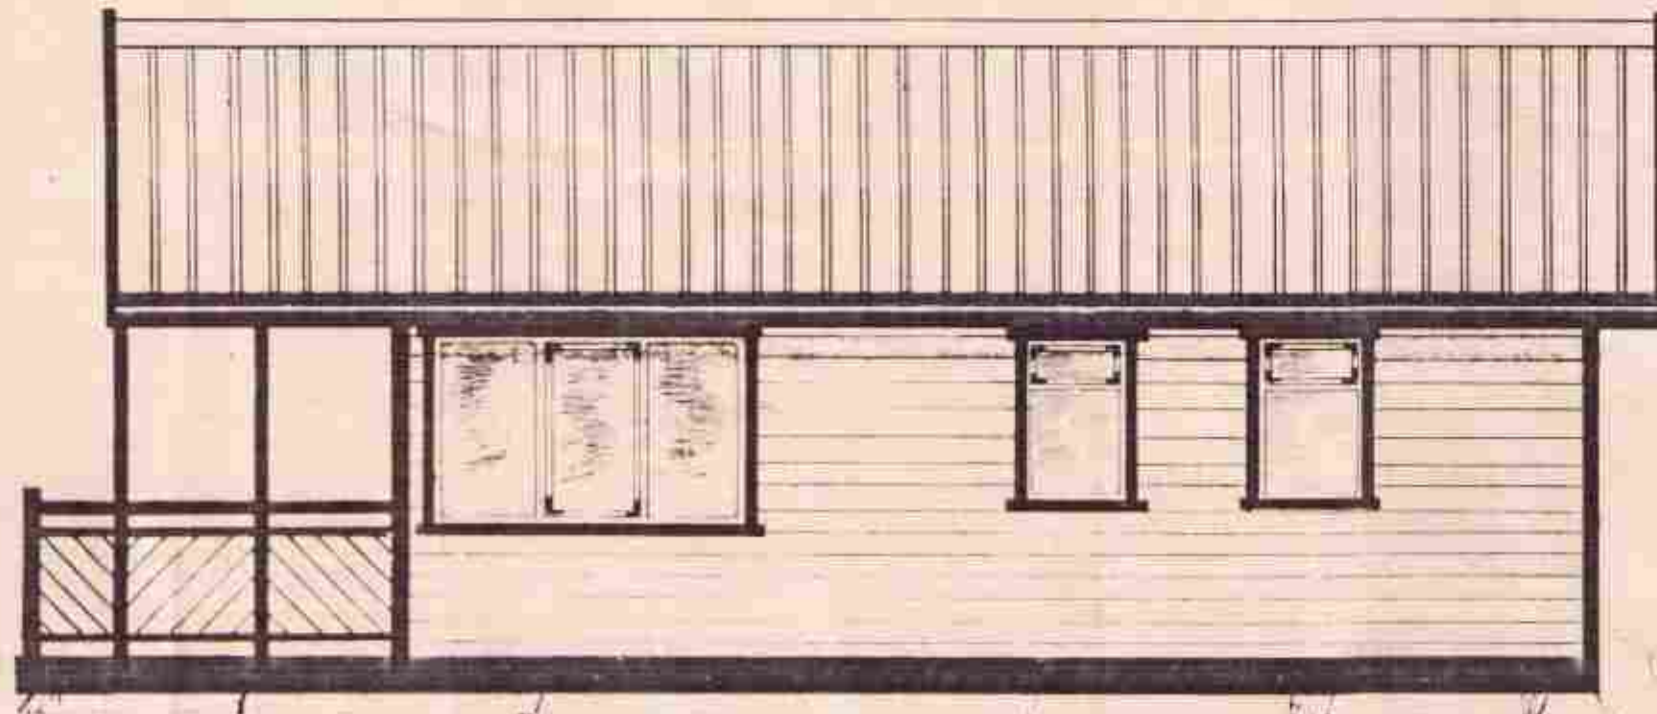

Spegill

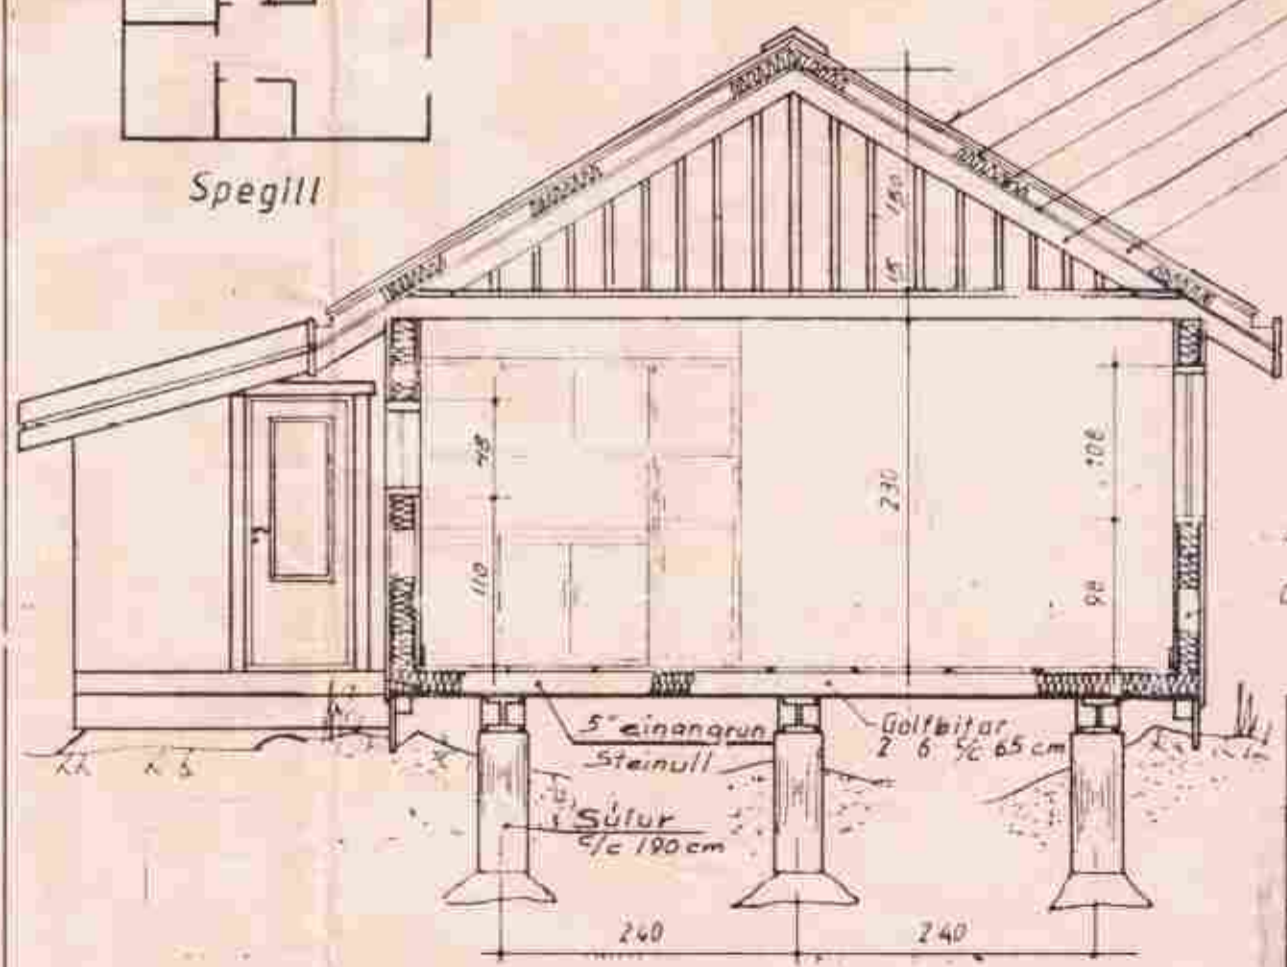

Snid A-A

- Þakiarn
- Klæðning
- 4" einangrun (Steinull)
- Klæðning
- Þaksperra 120 x 70 x 90 cm
- Lekta

Gerð 28
Stærð 49 m²
Verönd 28 m²

4 einangrun
Grind 2 x 4 1/2 x 70 cm

TEIKNIVANGUR		
HÚS Í LANDI Hestur Grimsneshreppur Annarsýslu. Lóð nr. 49. Stærð 0.9174 htk.		
Mkv	Eigandi Þóroddur Á Gunnarsson Vesturbergi 94 Reykjavík RF 291258-7949 S. 91 78653	Dags 28.6.90 T. L.M. R.
Smeiðir Hageirsson & Deyr. -fréttastími Hageirsson		Nr. 028