



SUMARHÚS

BYGGINGAFULLTRUI
Simp. 4.95
GRÍMSNESHREPPS


Hilmar Þrásson

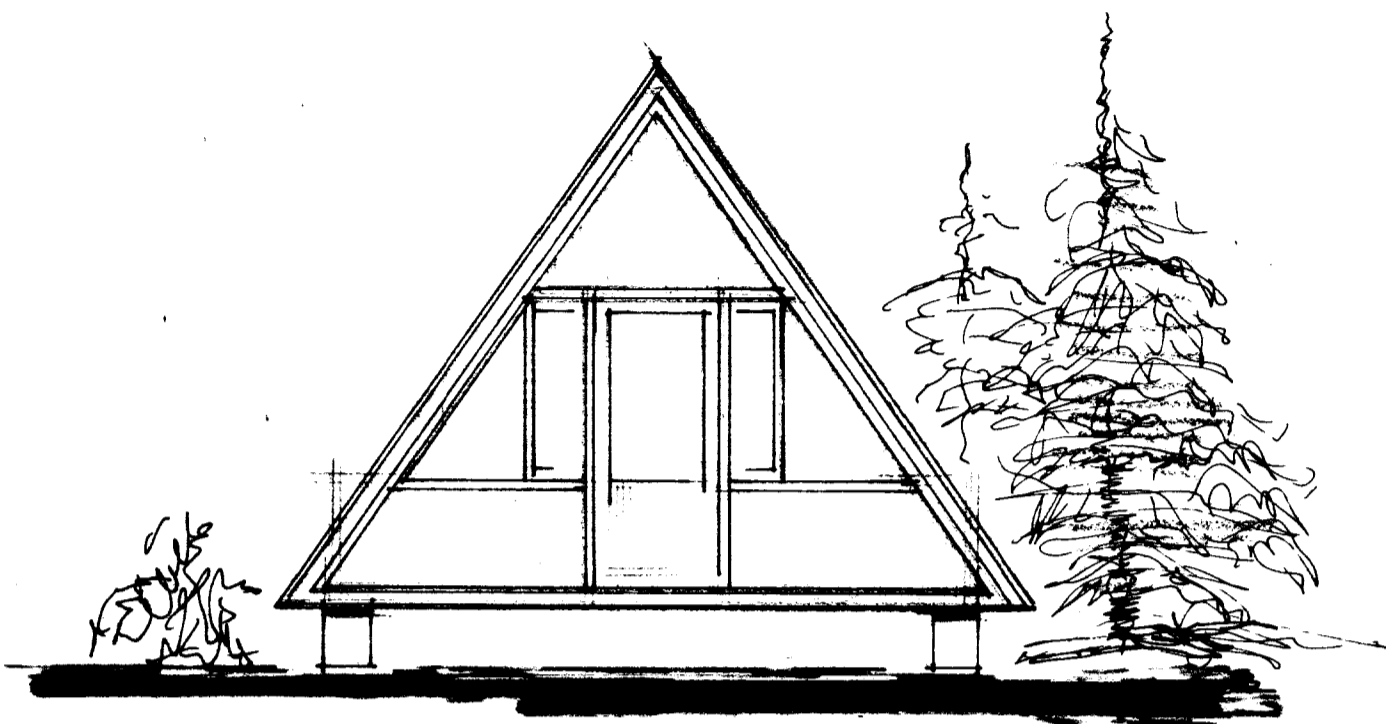

SÚÐ


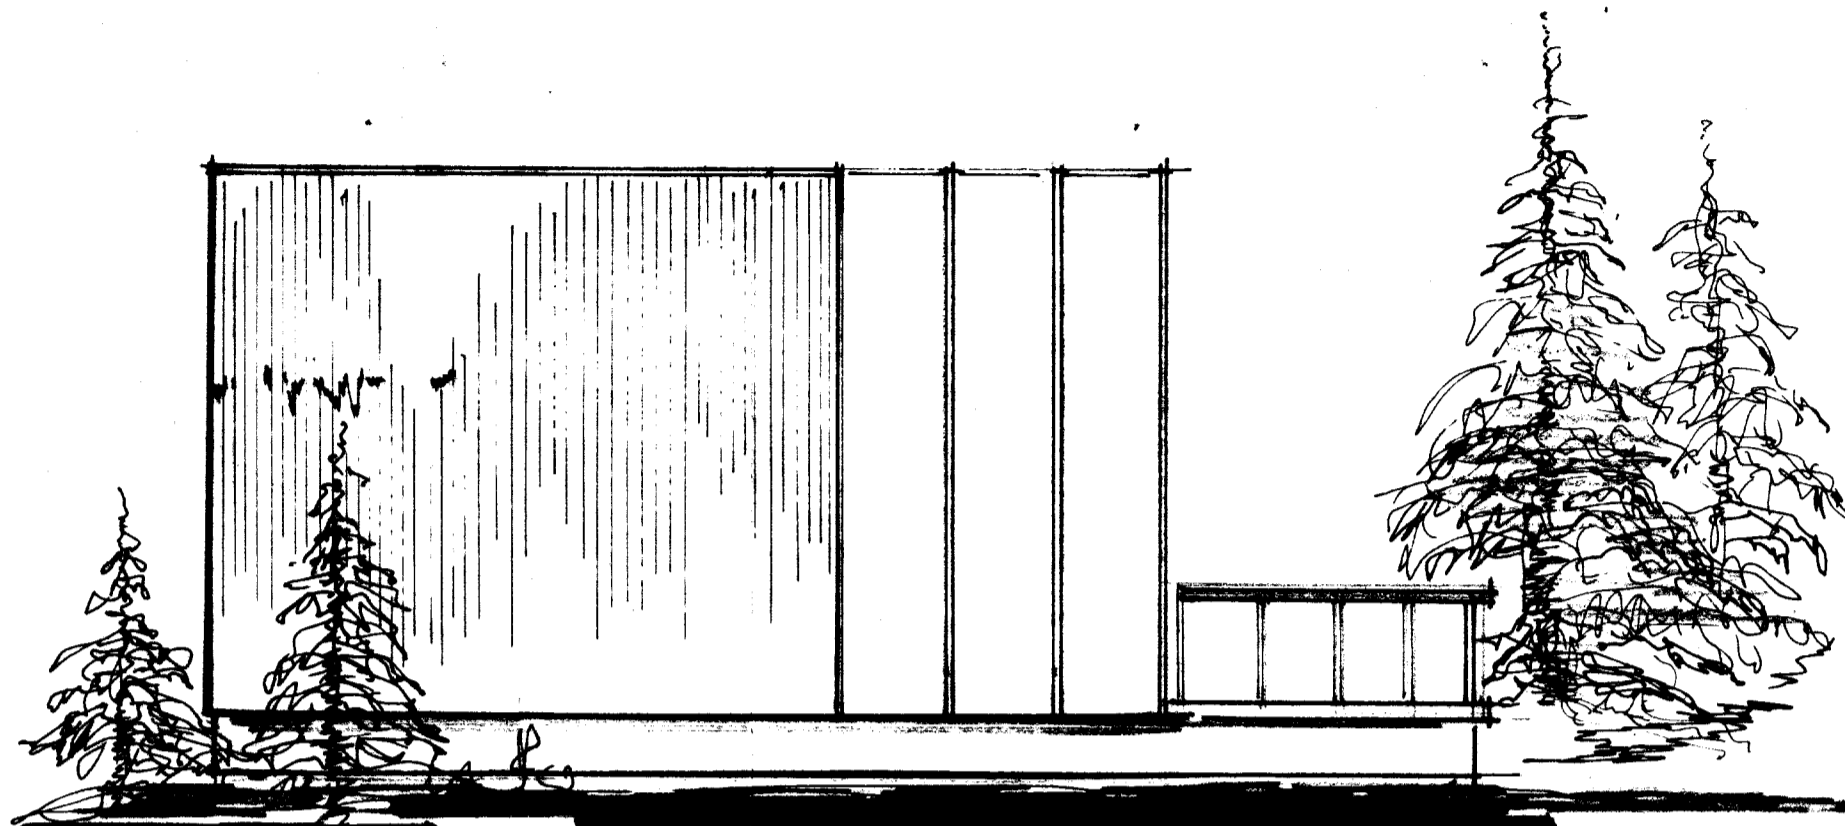


AUS-VEST.

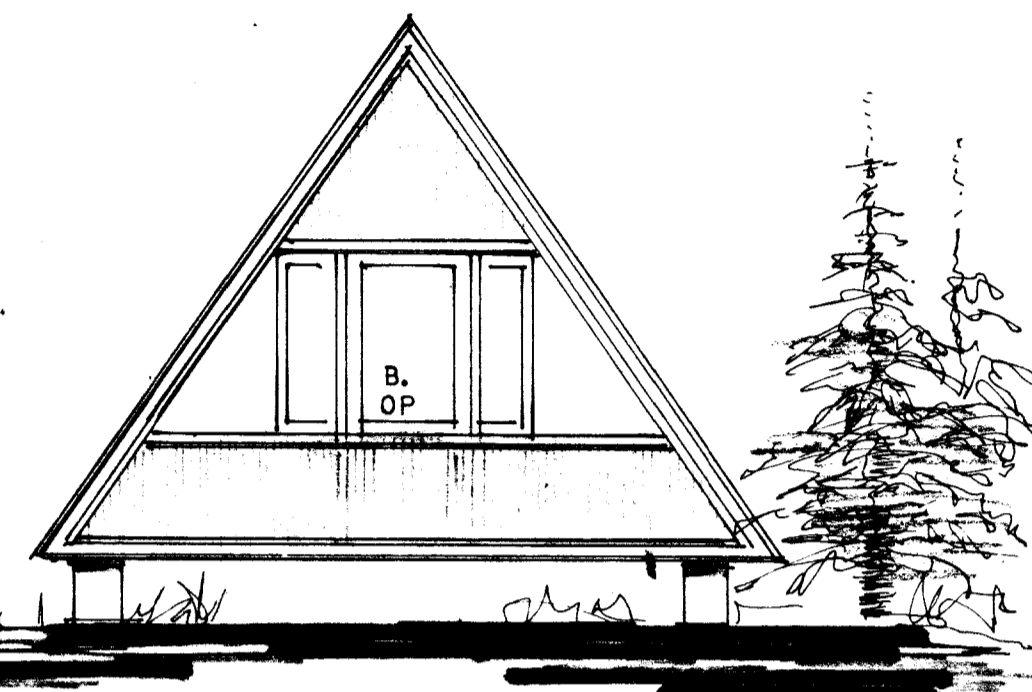


NORÐ

470

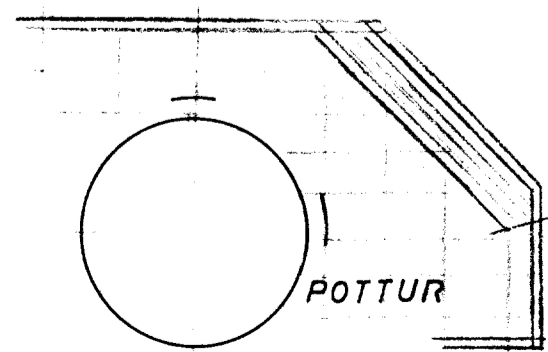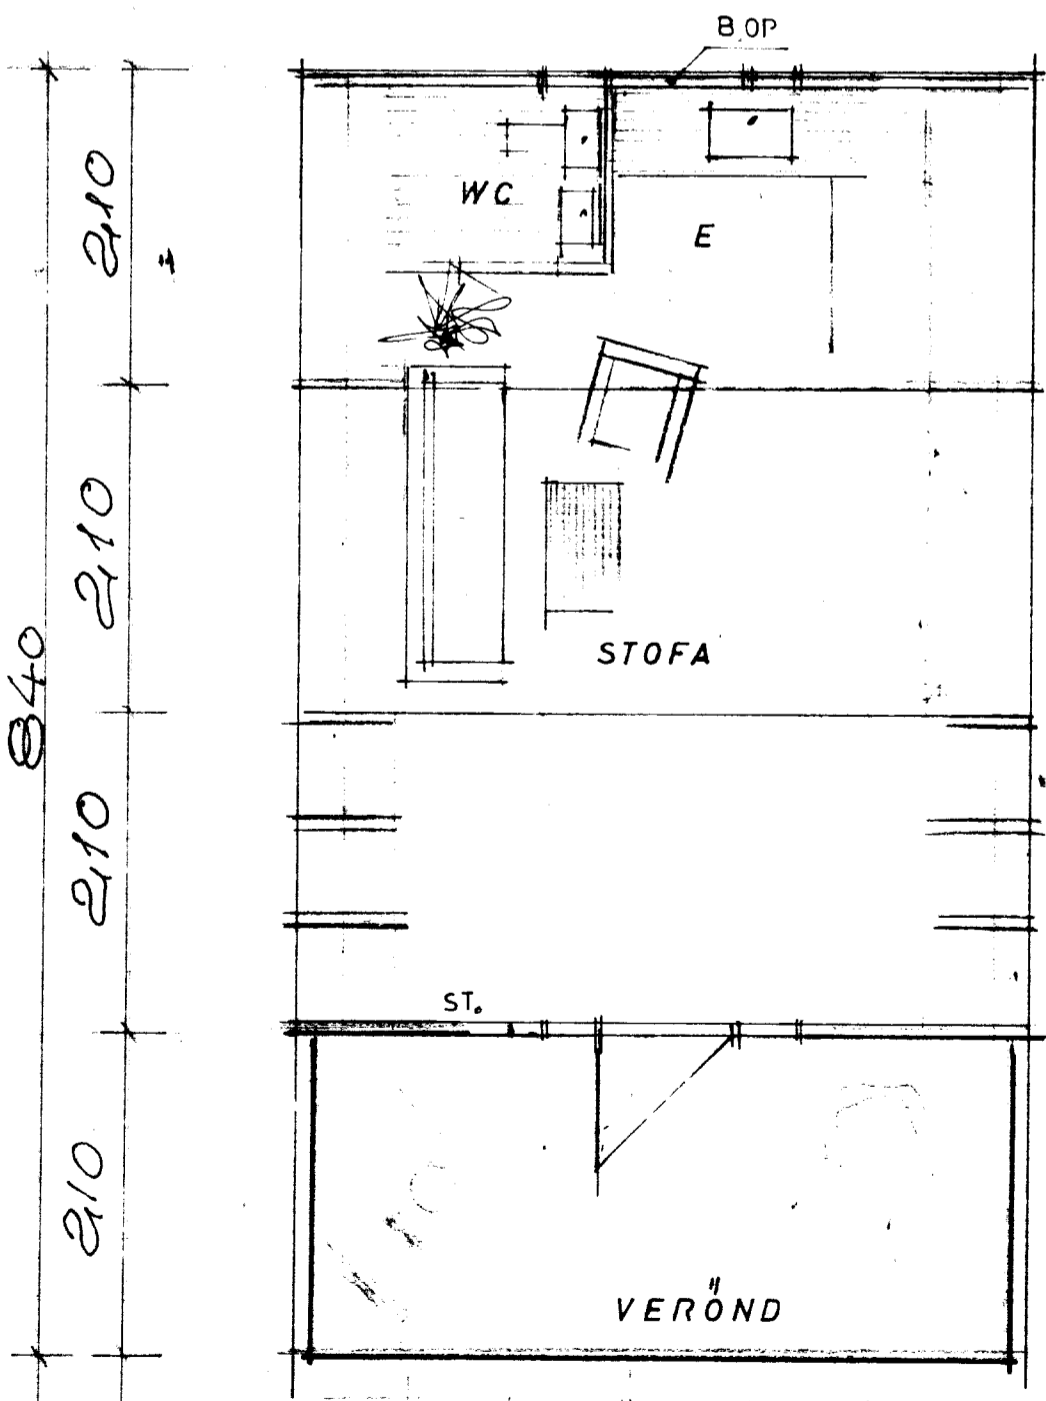

POTTUR

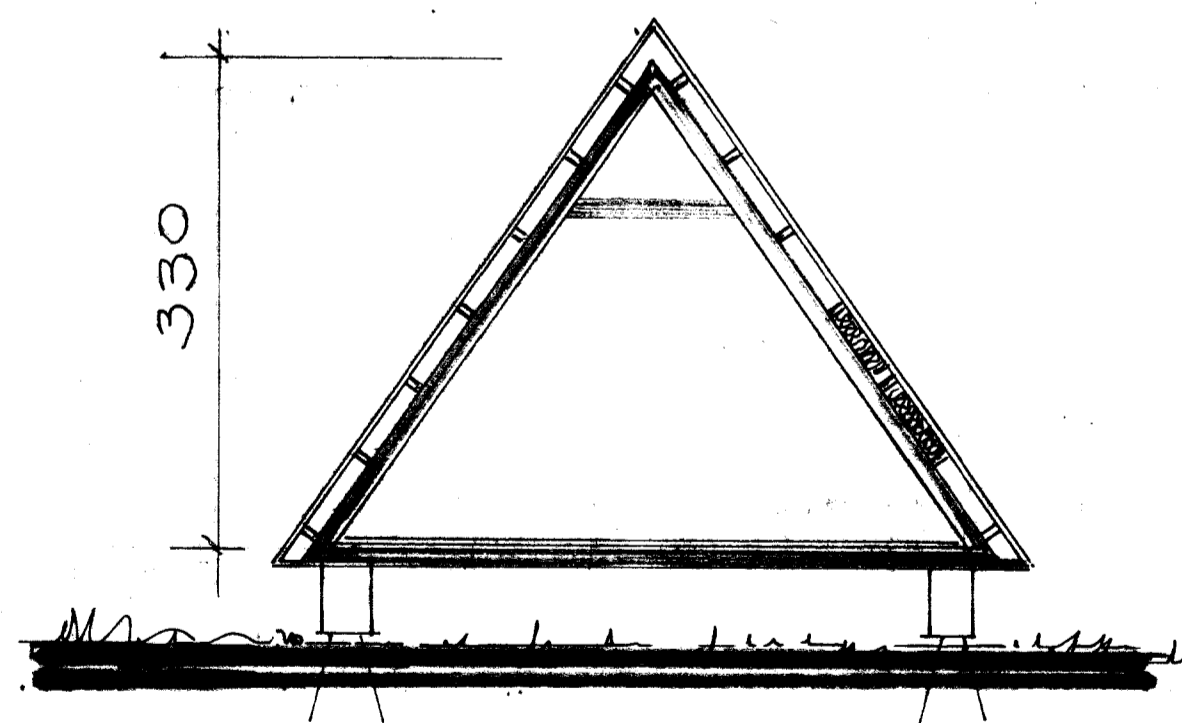

330

STÍÐ

TEIKNISTOFAN
ARTIK *Steinn Seidell*

KEFLAVÍK 1 FEB. 90 1150
92-14122

01.