

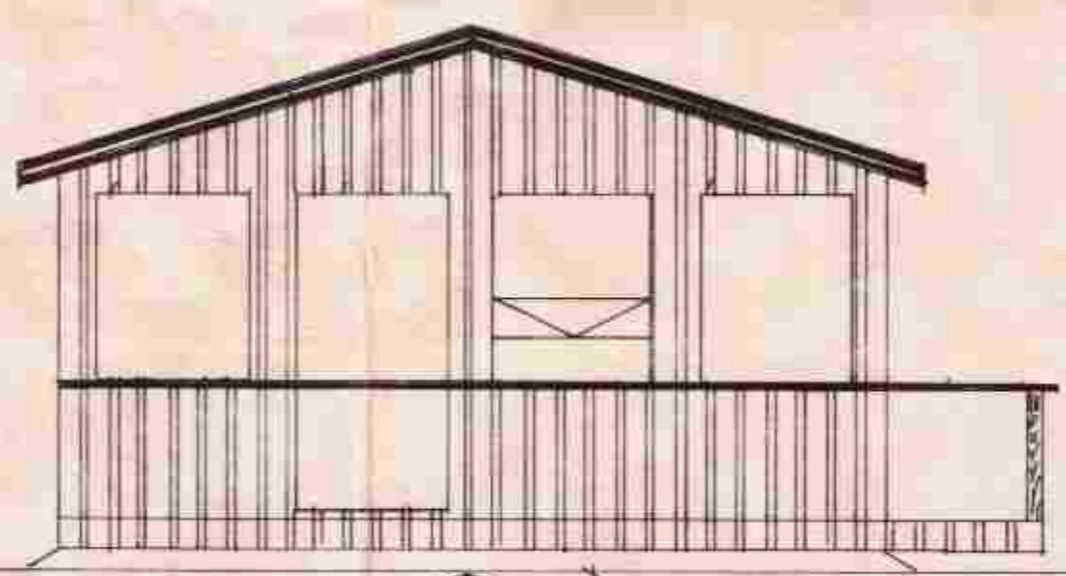
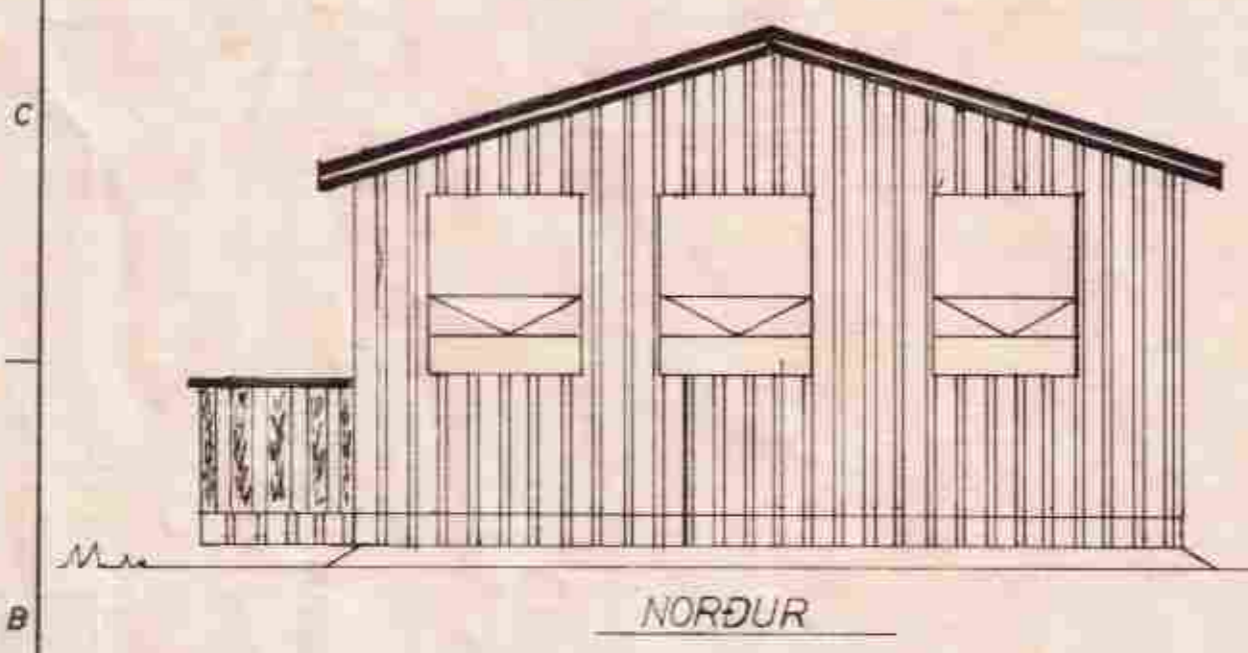
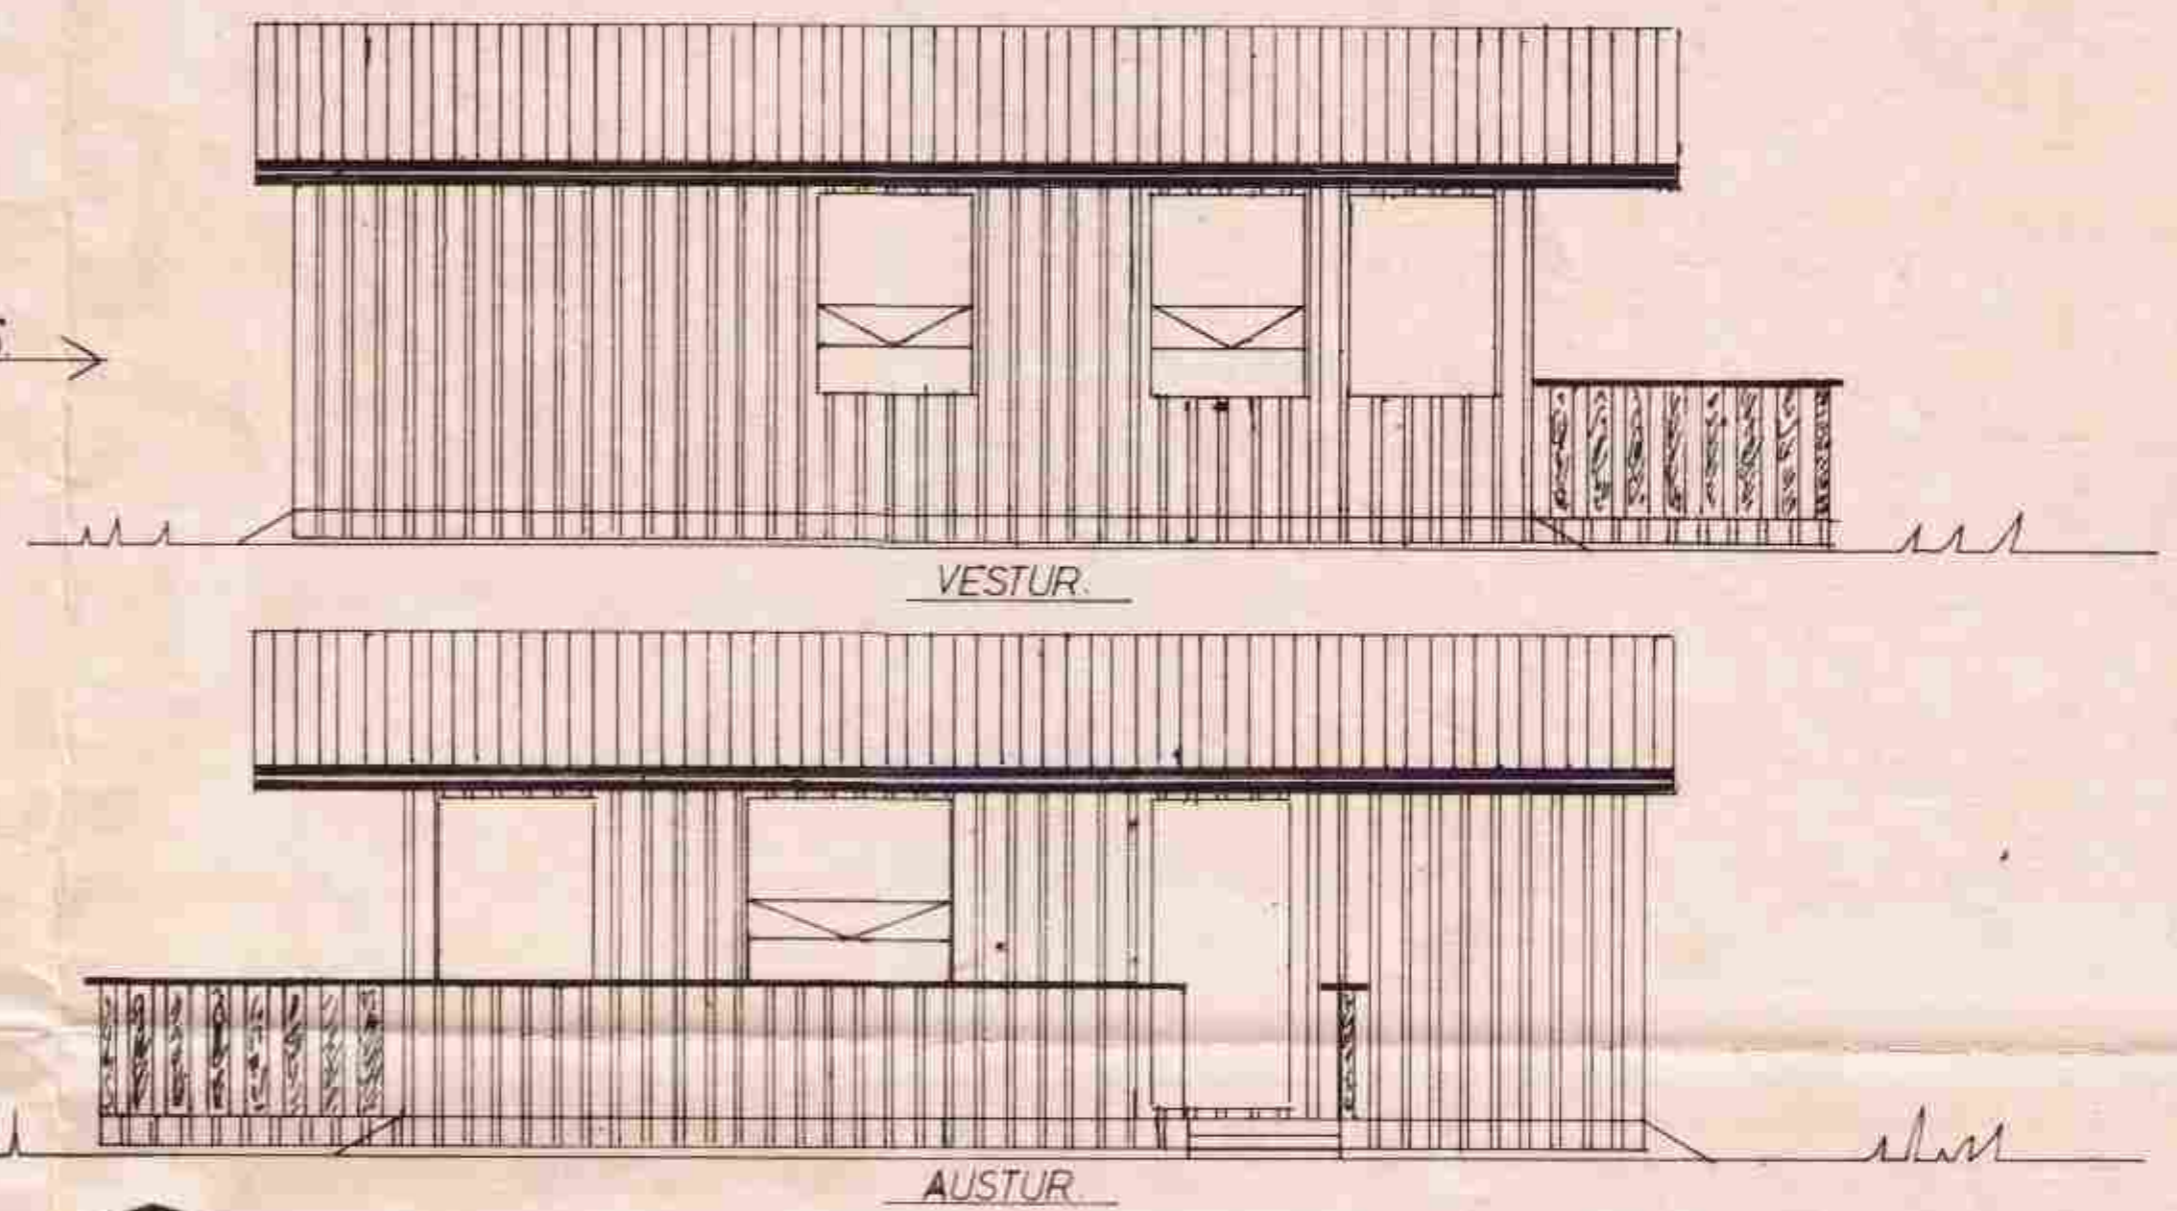


Olafur Jonsson

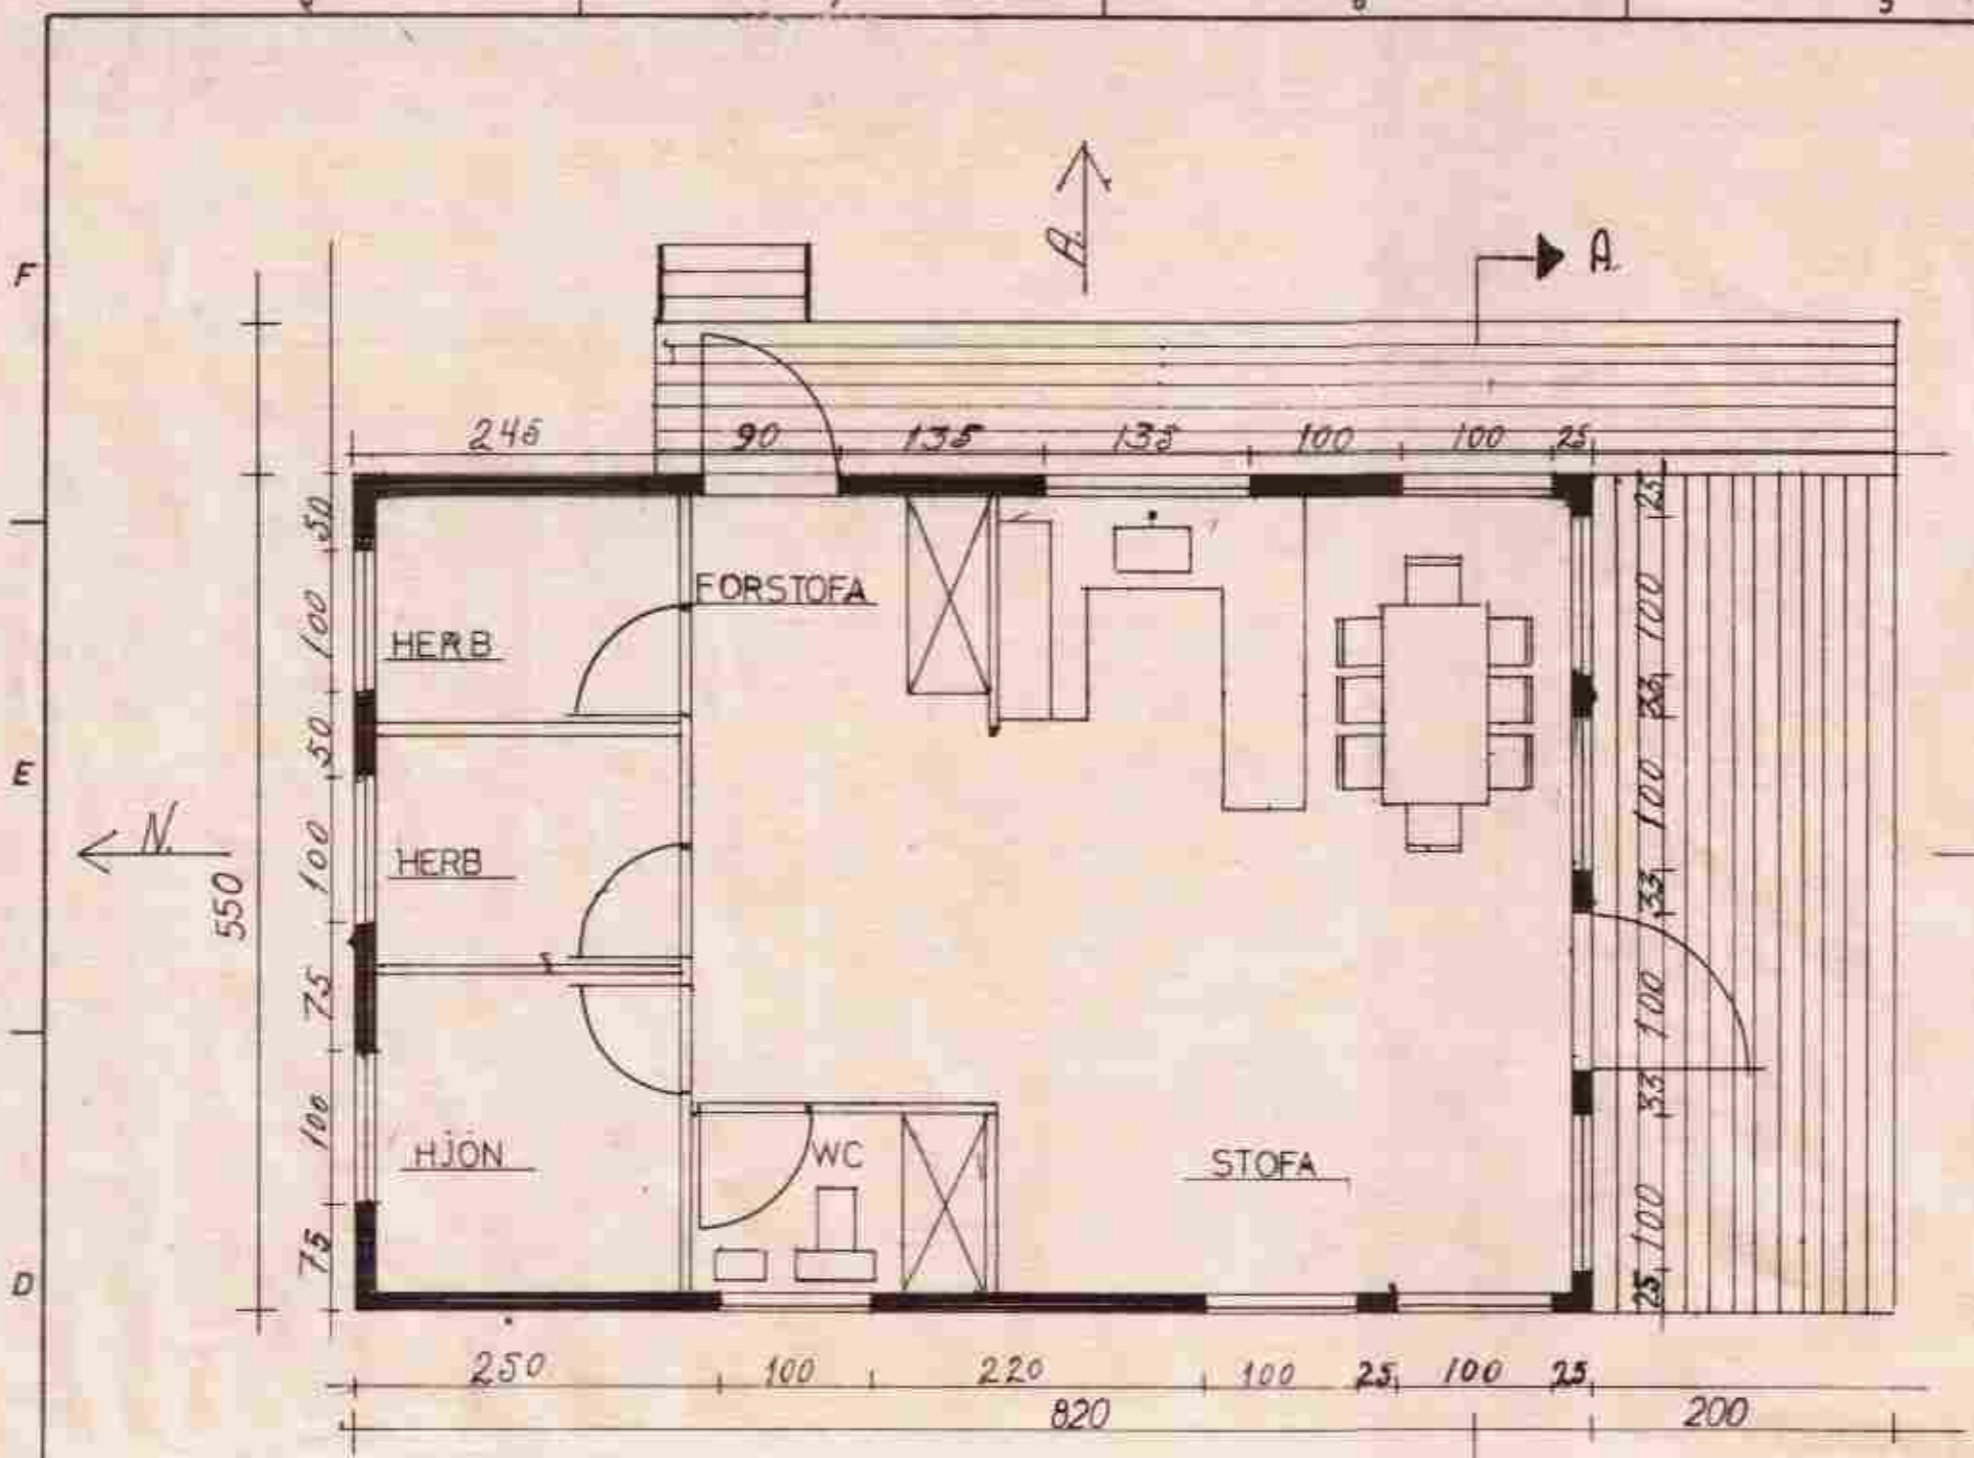

SUNARHÚS
Stærð 45.1 m²

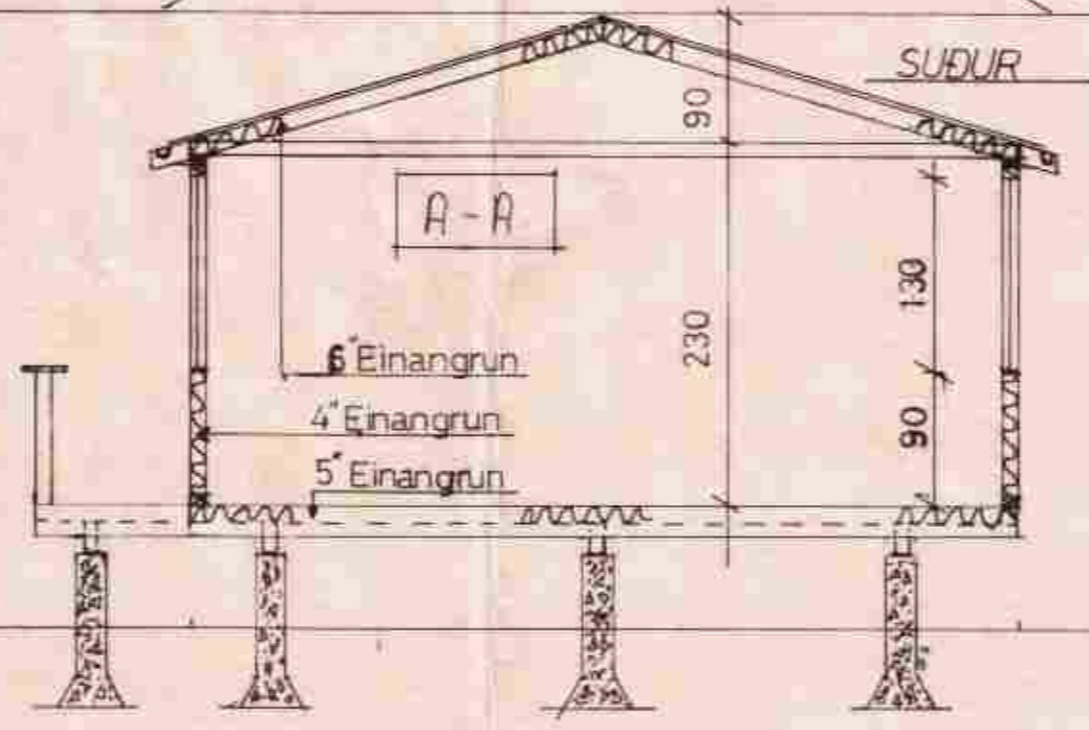

34	SUNARHÚS	Mkv. 50
	Nain Jonhildarson	Dags. 30.3
		Samb.