
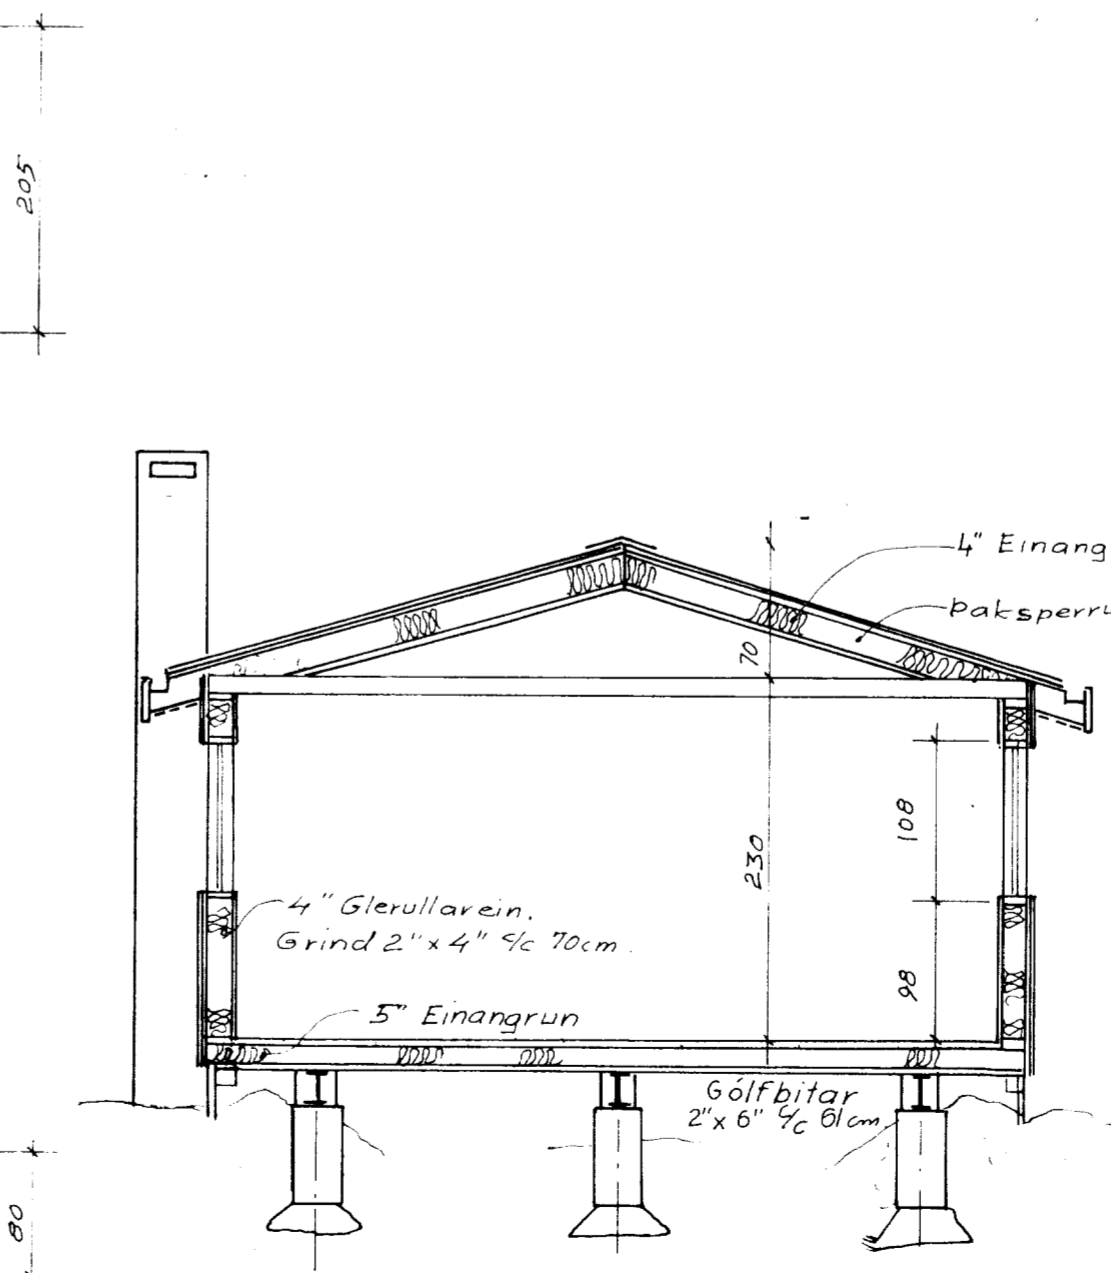
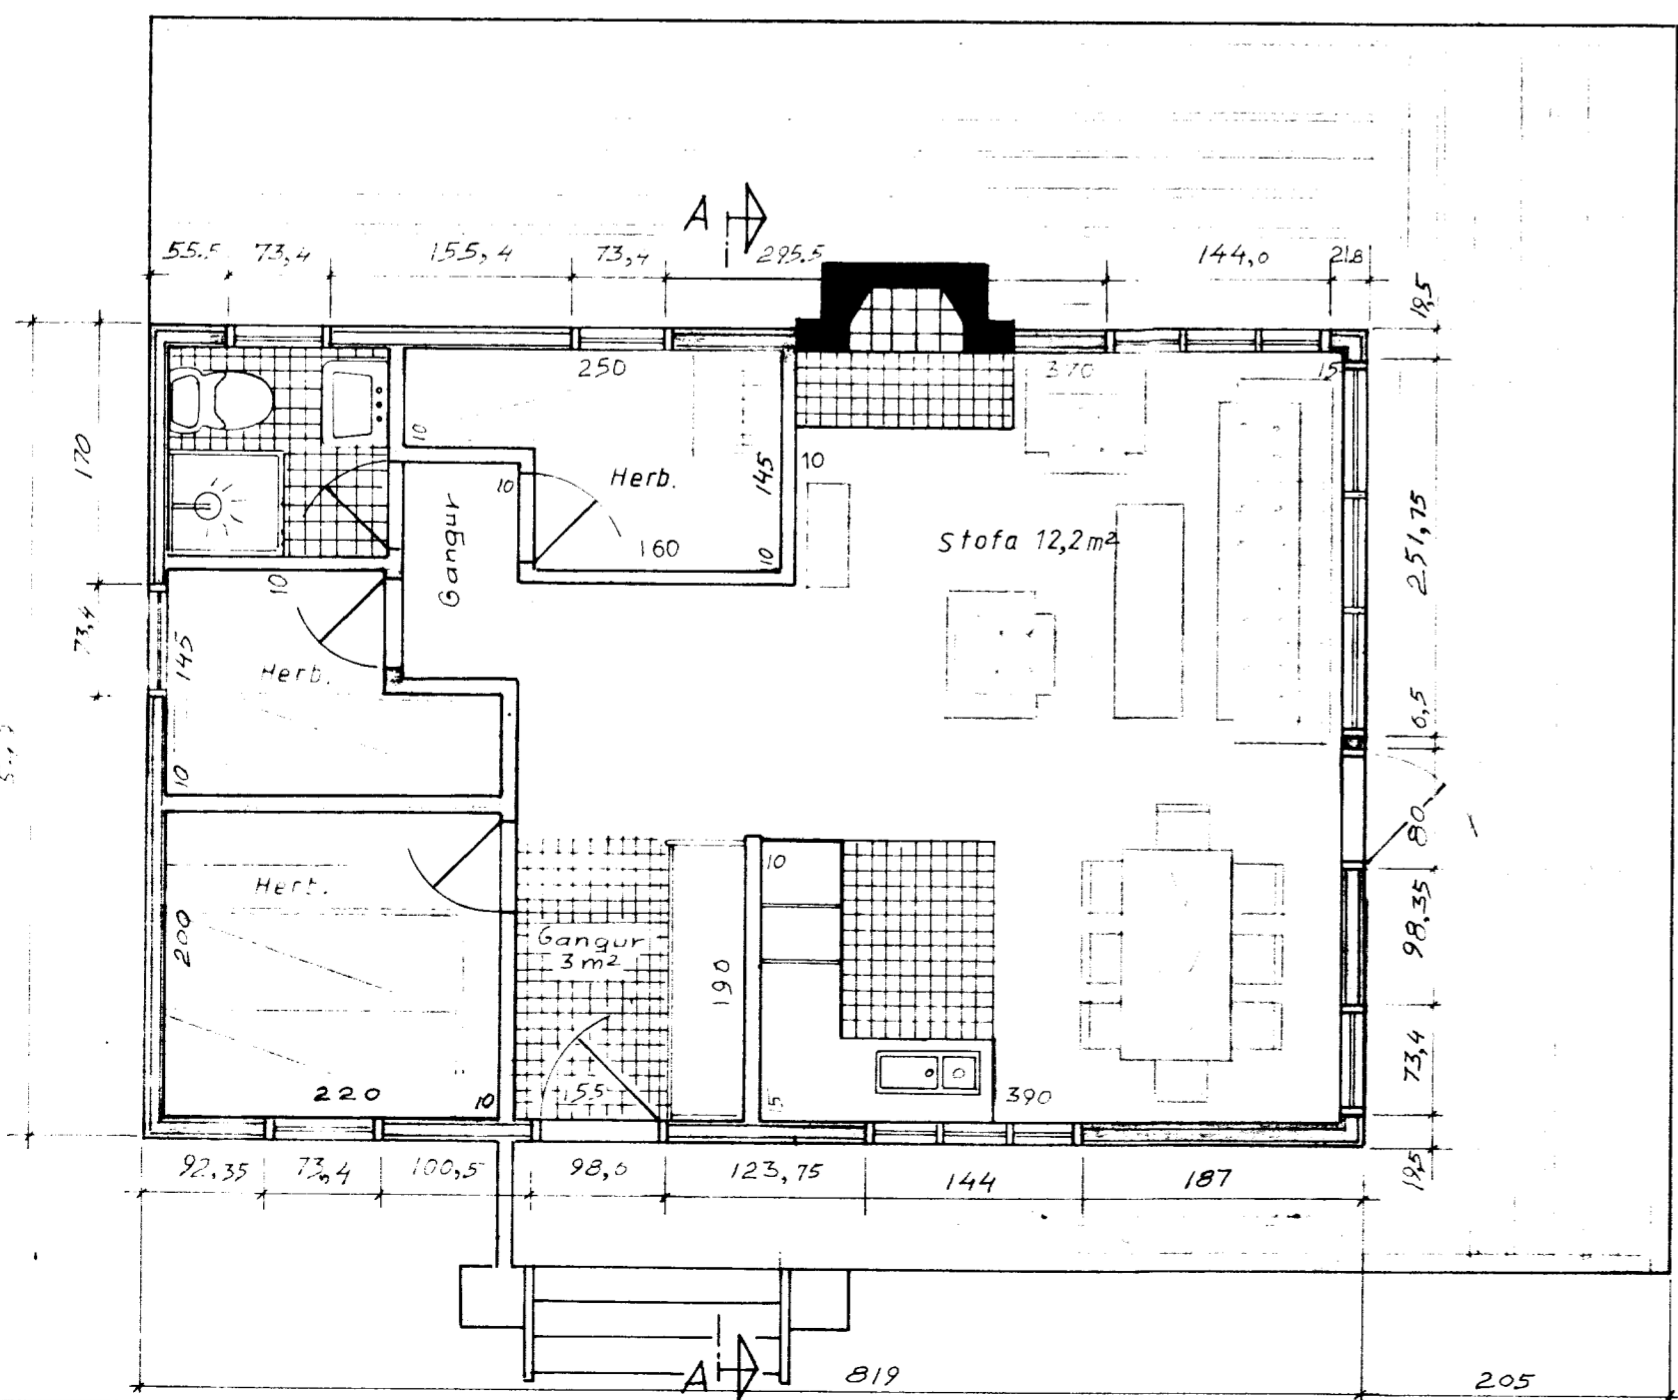
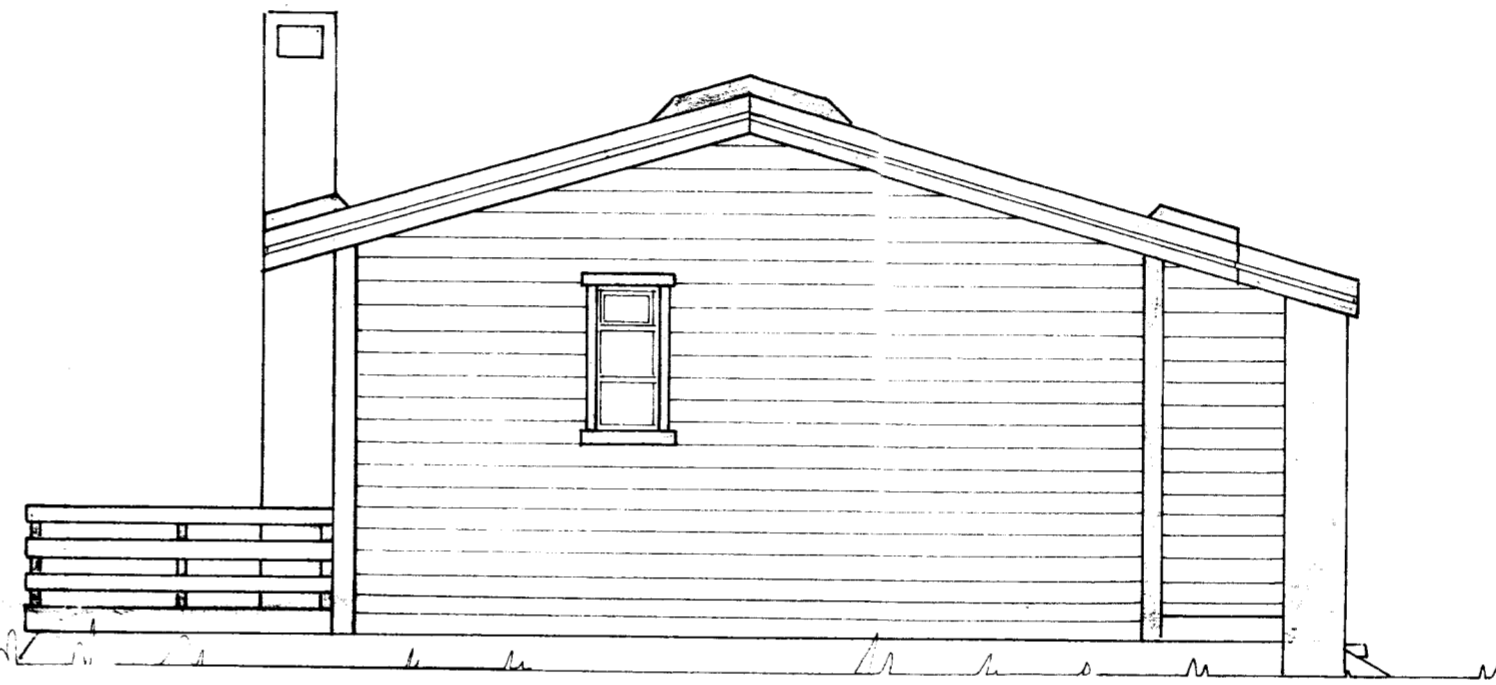
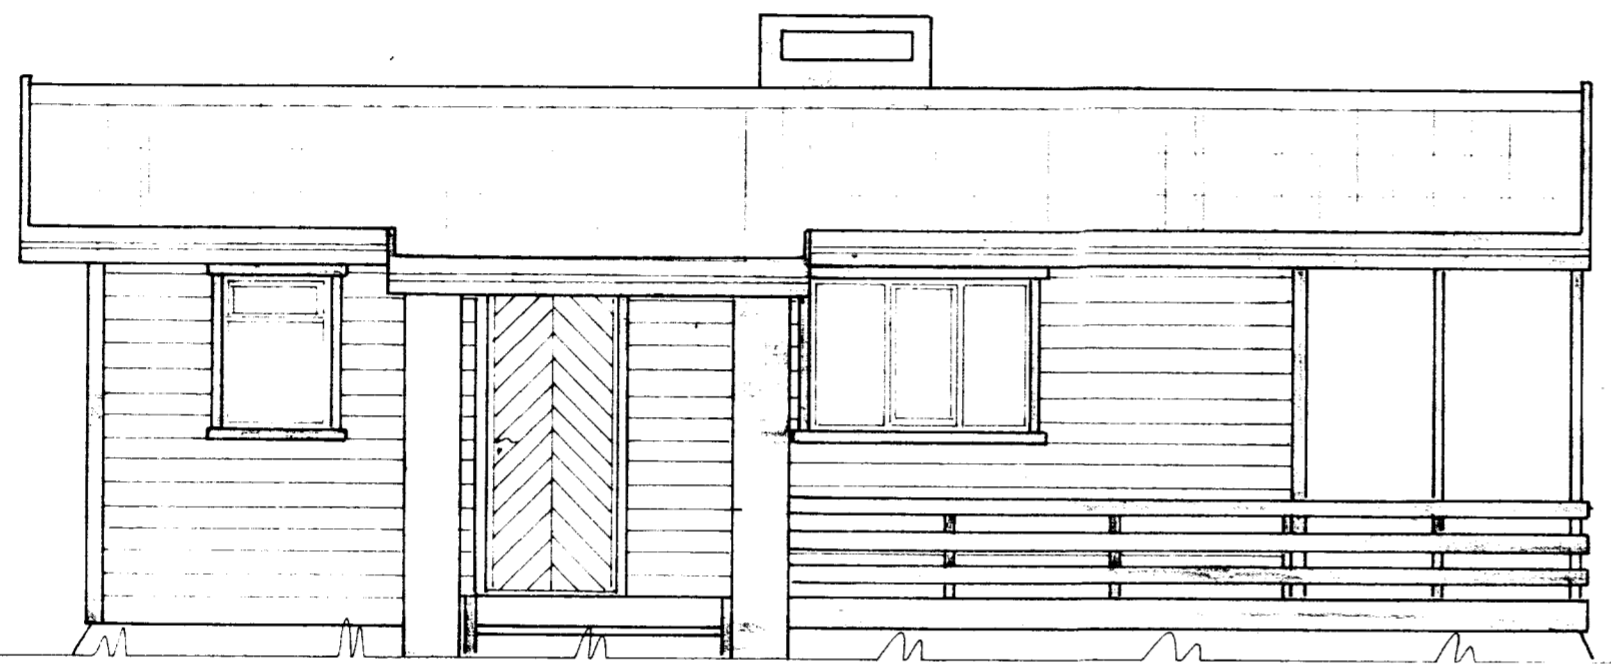
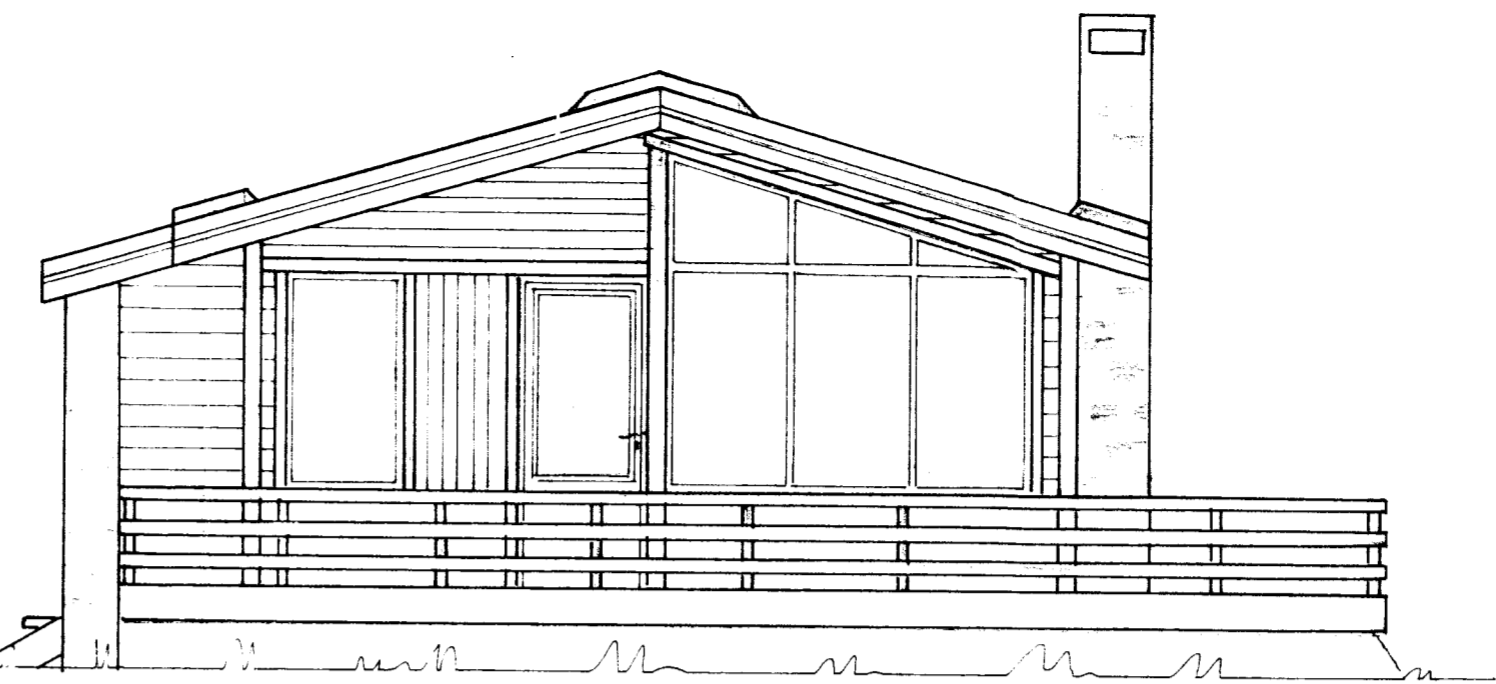


Almas Einarsson

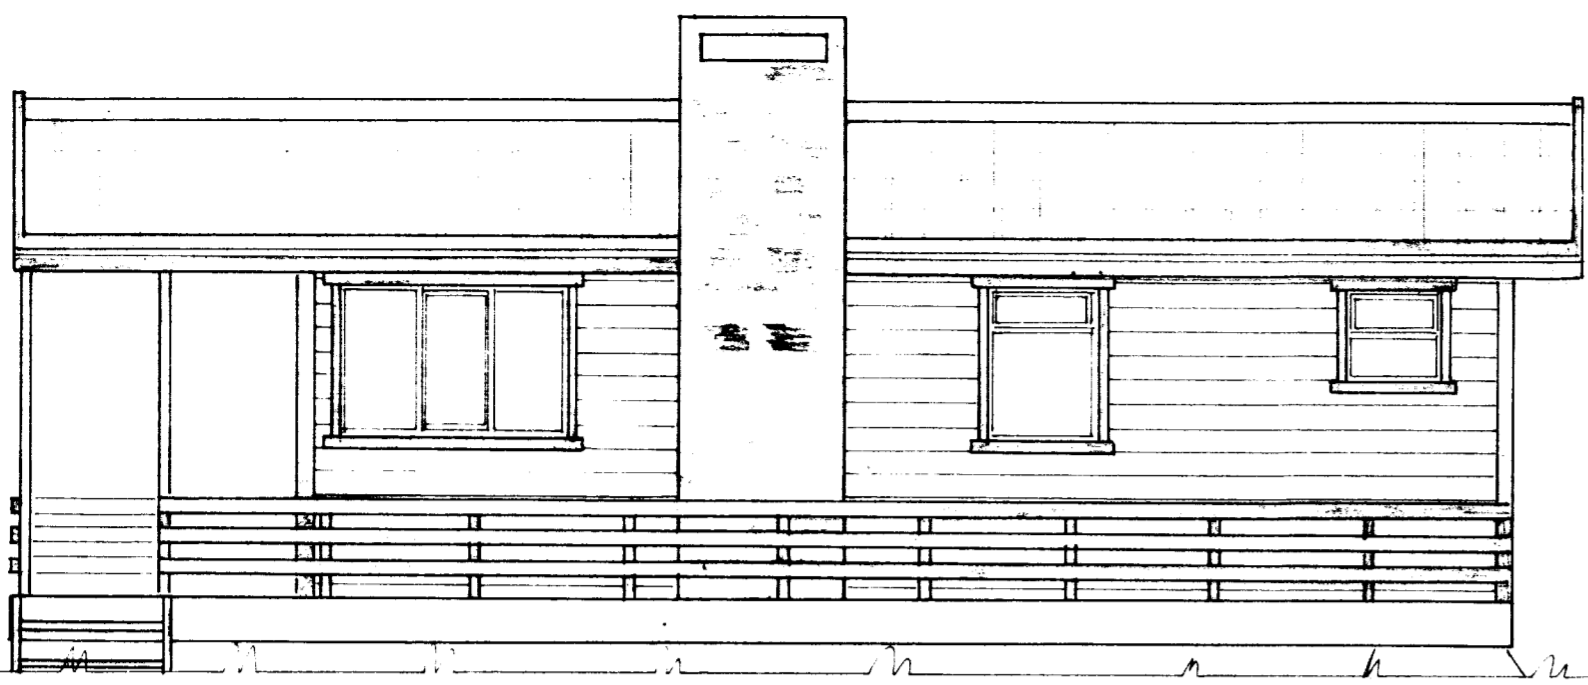

Sumarhús:

- Gerd _____ 027
- Stærd _____ 44 m²
- Verönd _____ 38 m²
- Rúmmál _____ 124 m³

TEIKNIVANGUR		
Húsi landi Hallkellshöla Grimsneshreppi, Arnes- sýslu. Stærð lóðar 0.82 Hk. Nr. lóðar 52		
Mkv 1 50	Eigandi: Albert Sigtryggsson Seljabraut 22 109 Reykjavík Kt. 220348 2379 Sími 91 75901	D.: 23.09.1991 T.: <i>R.M.</i> R.:
<i>Kristinn Magnússon</i>		Nr 027