
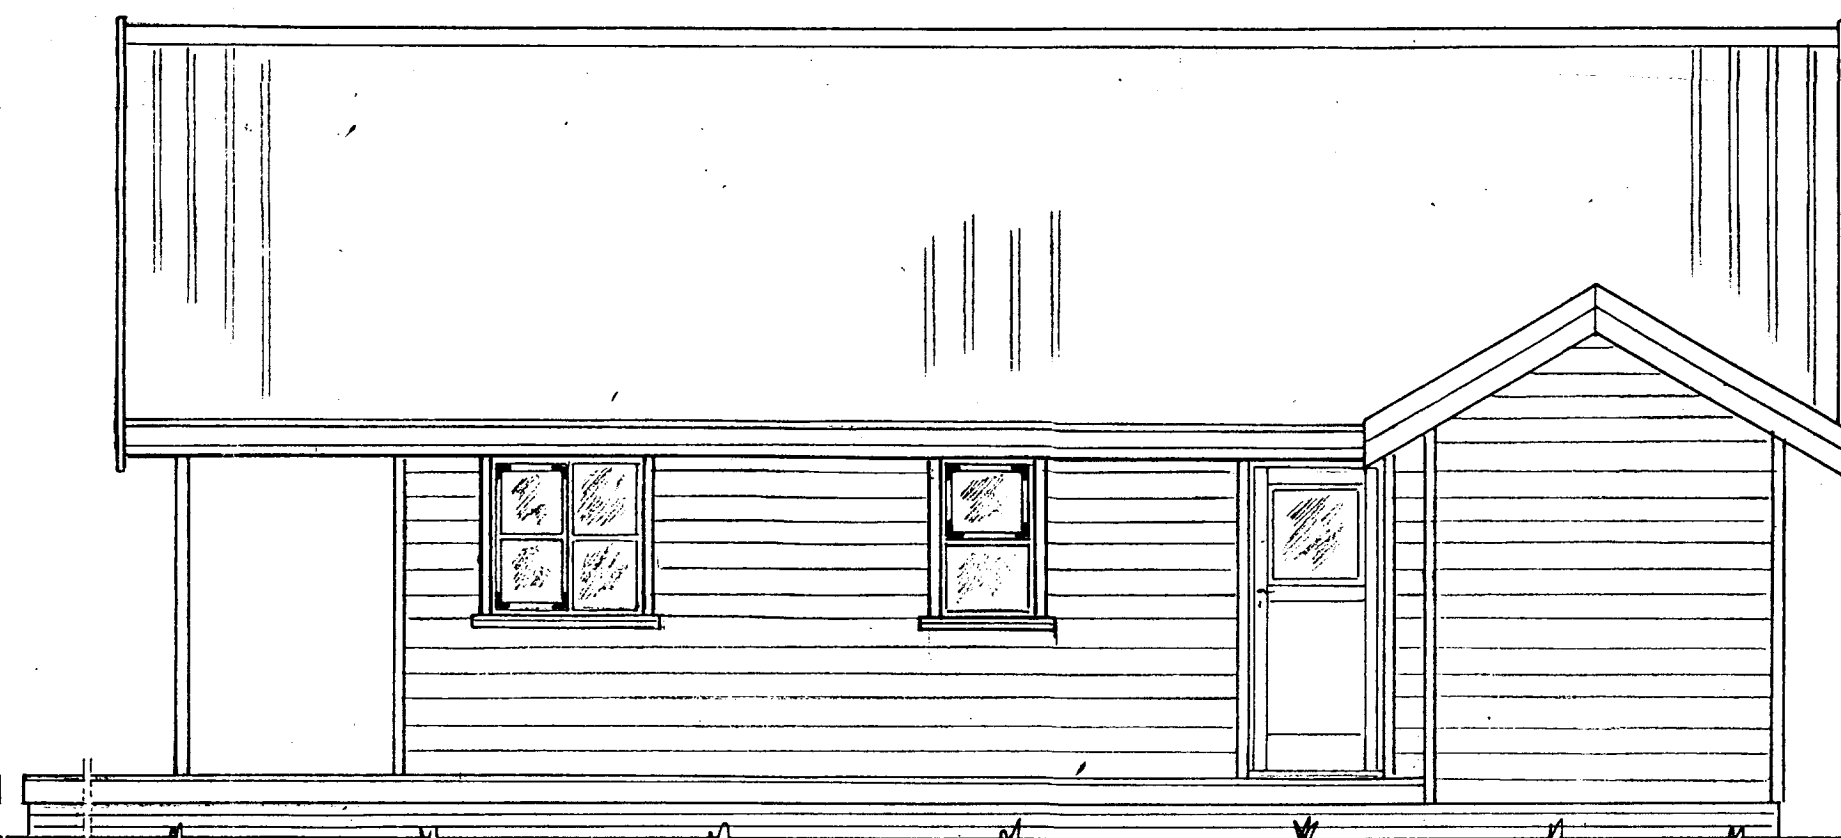
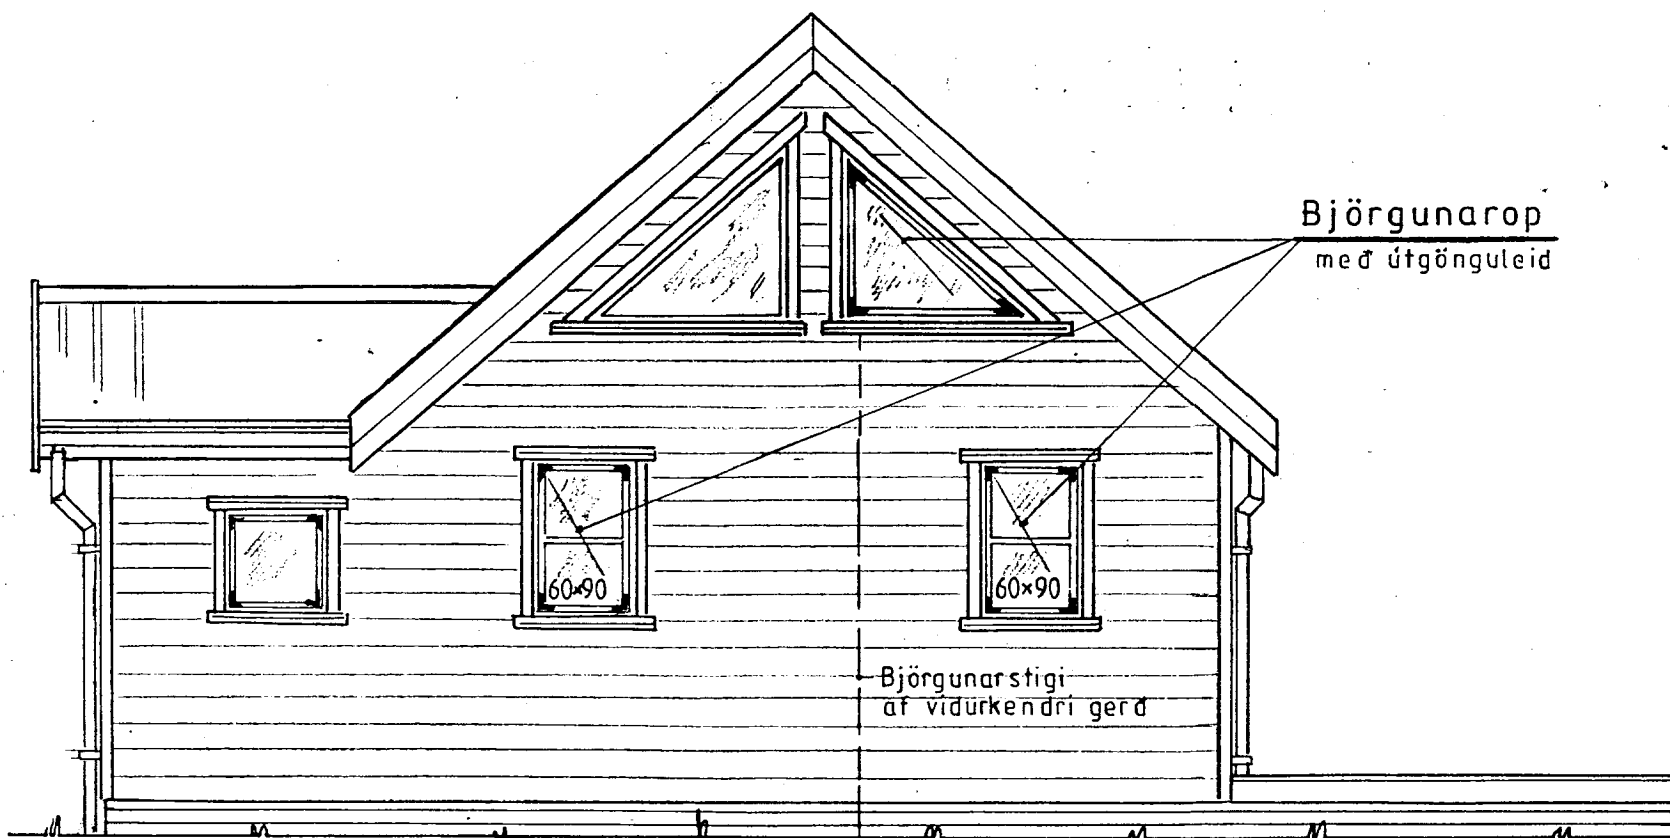
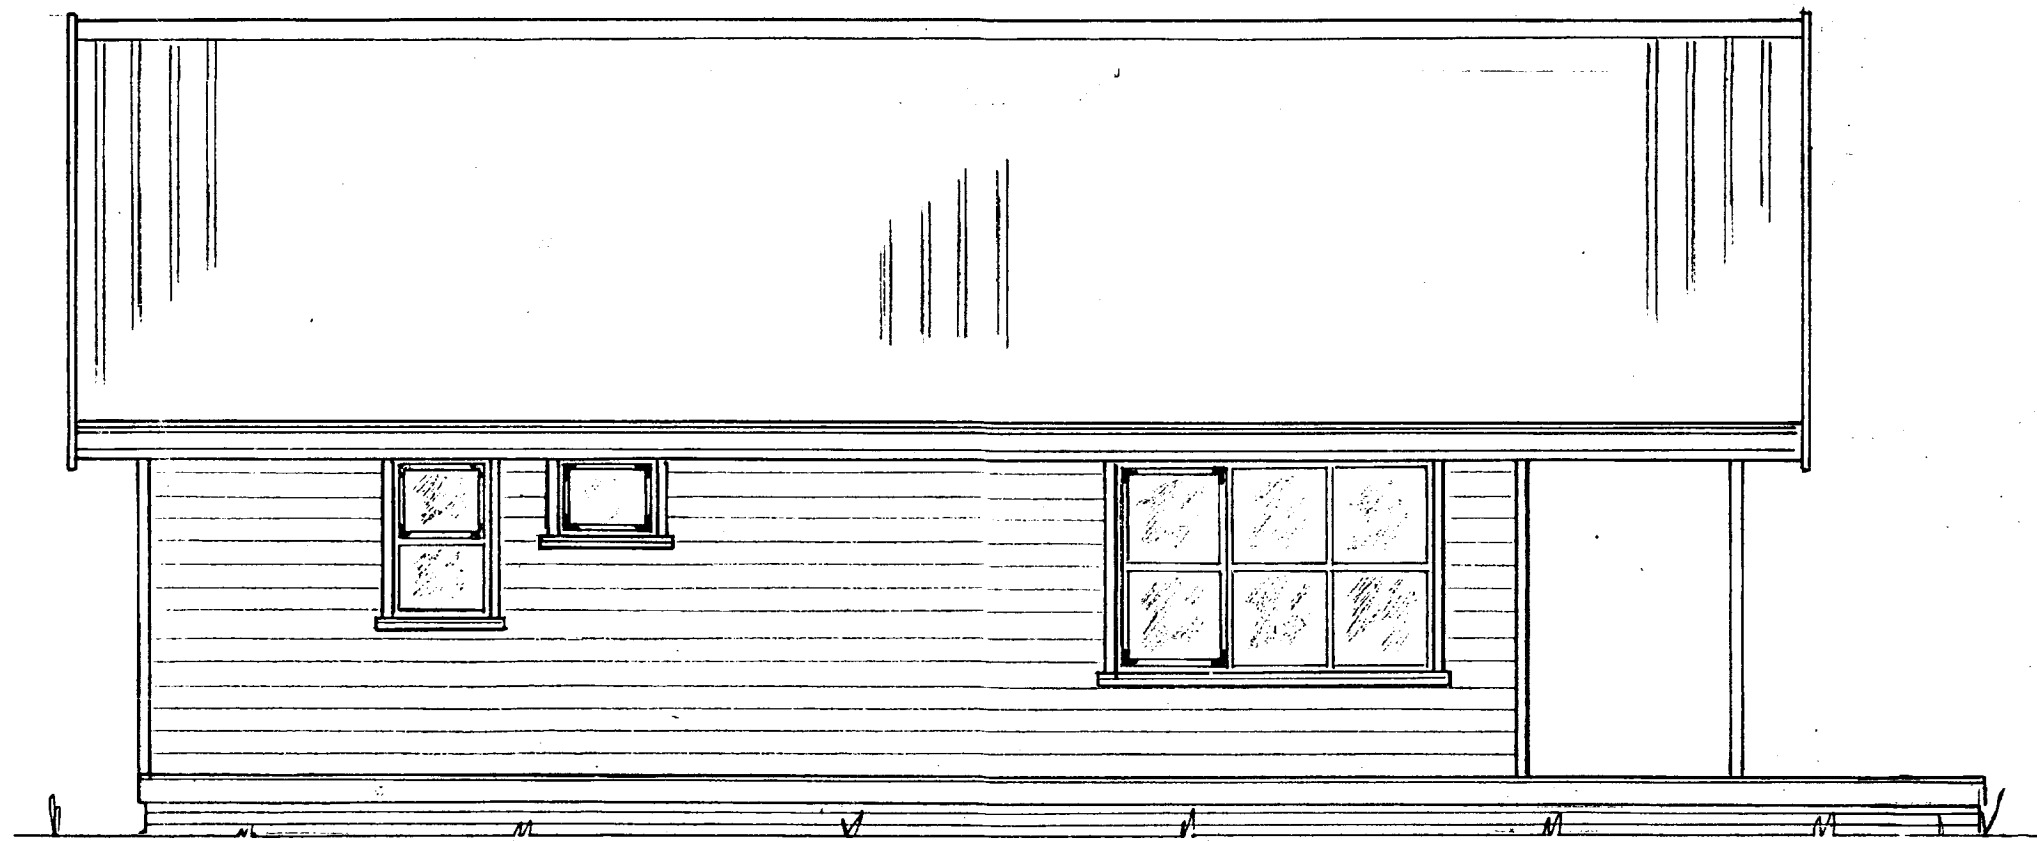


Smt. 07.06.05

Hilmar Einarsson

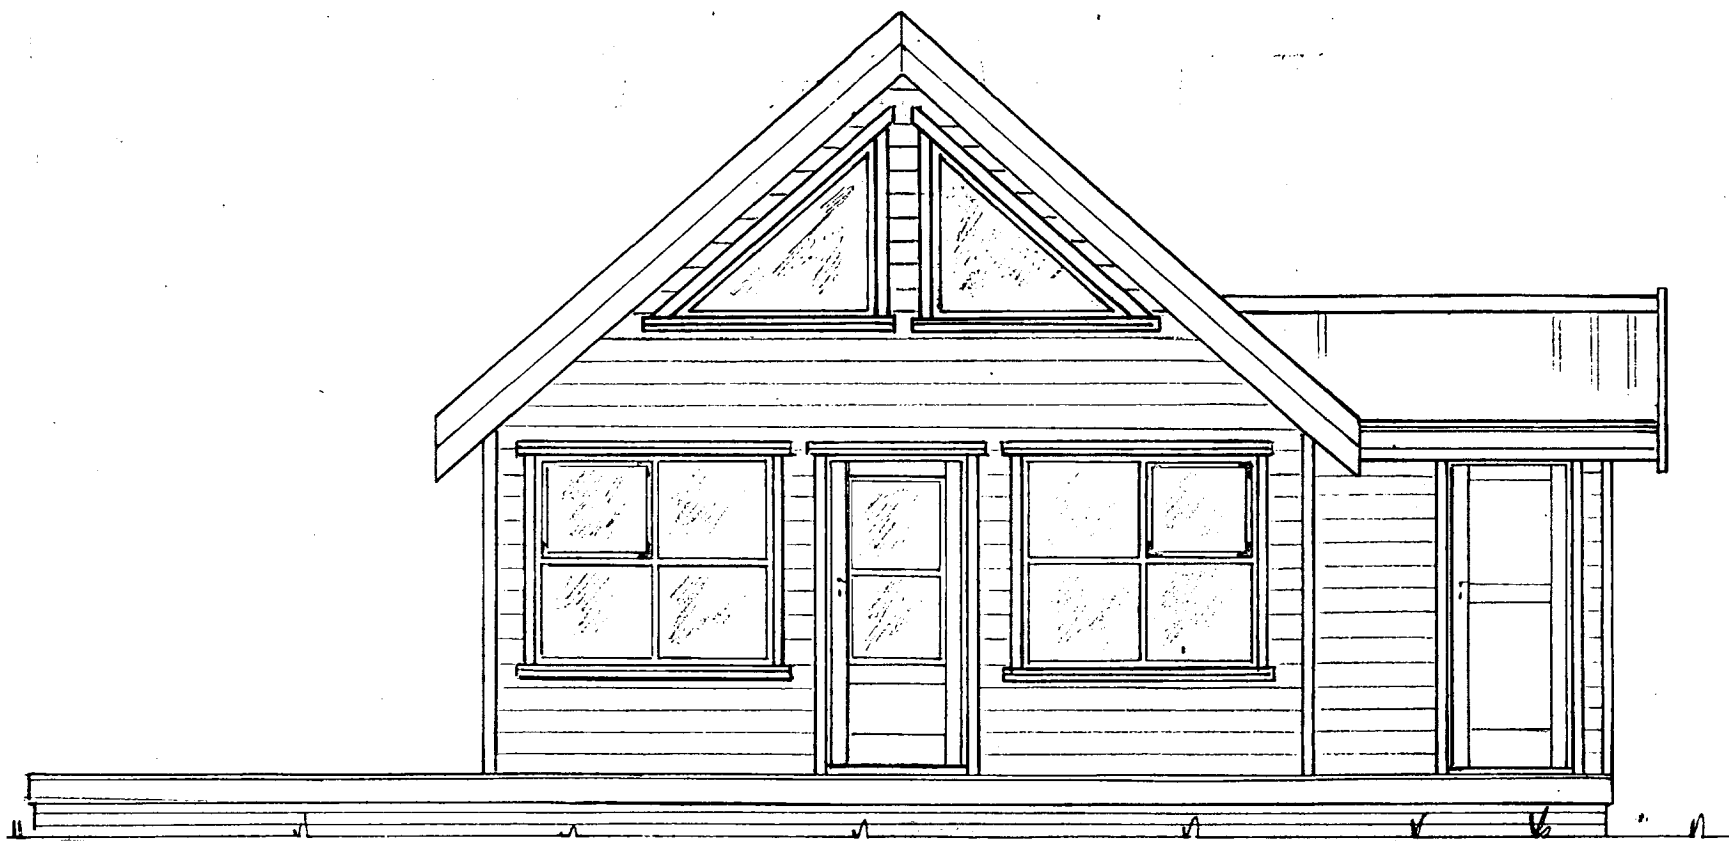

Mkv.: 1:50	Sumarhús í landi, Hallkelshóla Grimsness og Grafningshc.	TEIKNIVANGUR
Dags: april '05	Árnessýslu, lóð nr. 83 v/Vörðuland, lóðarstærð 0,84 ha	
Nr. 185-1	Eigandi: Þyri Marta Baldursdóttir kt. 260956-3619	270733-2559
	Útlit	<i>Hilmar Einarsson</i> 201032-4829