


Hlið í Grafningi
Snið í áhaldahis 1:20

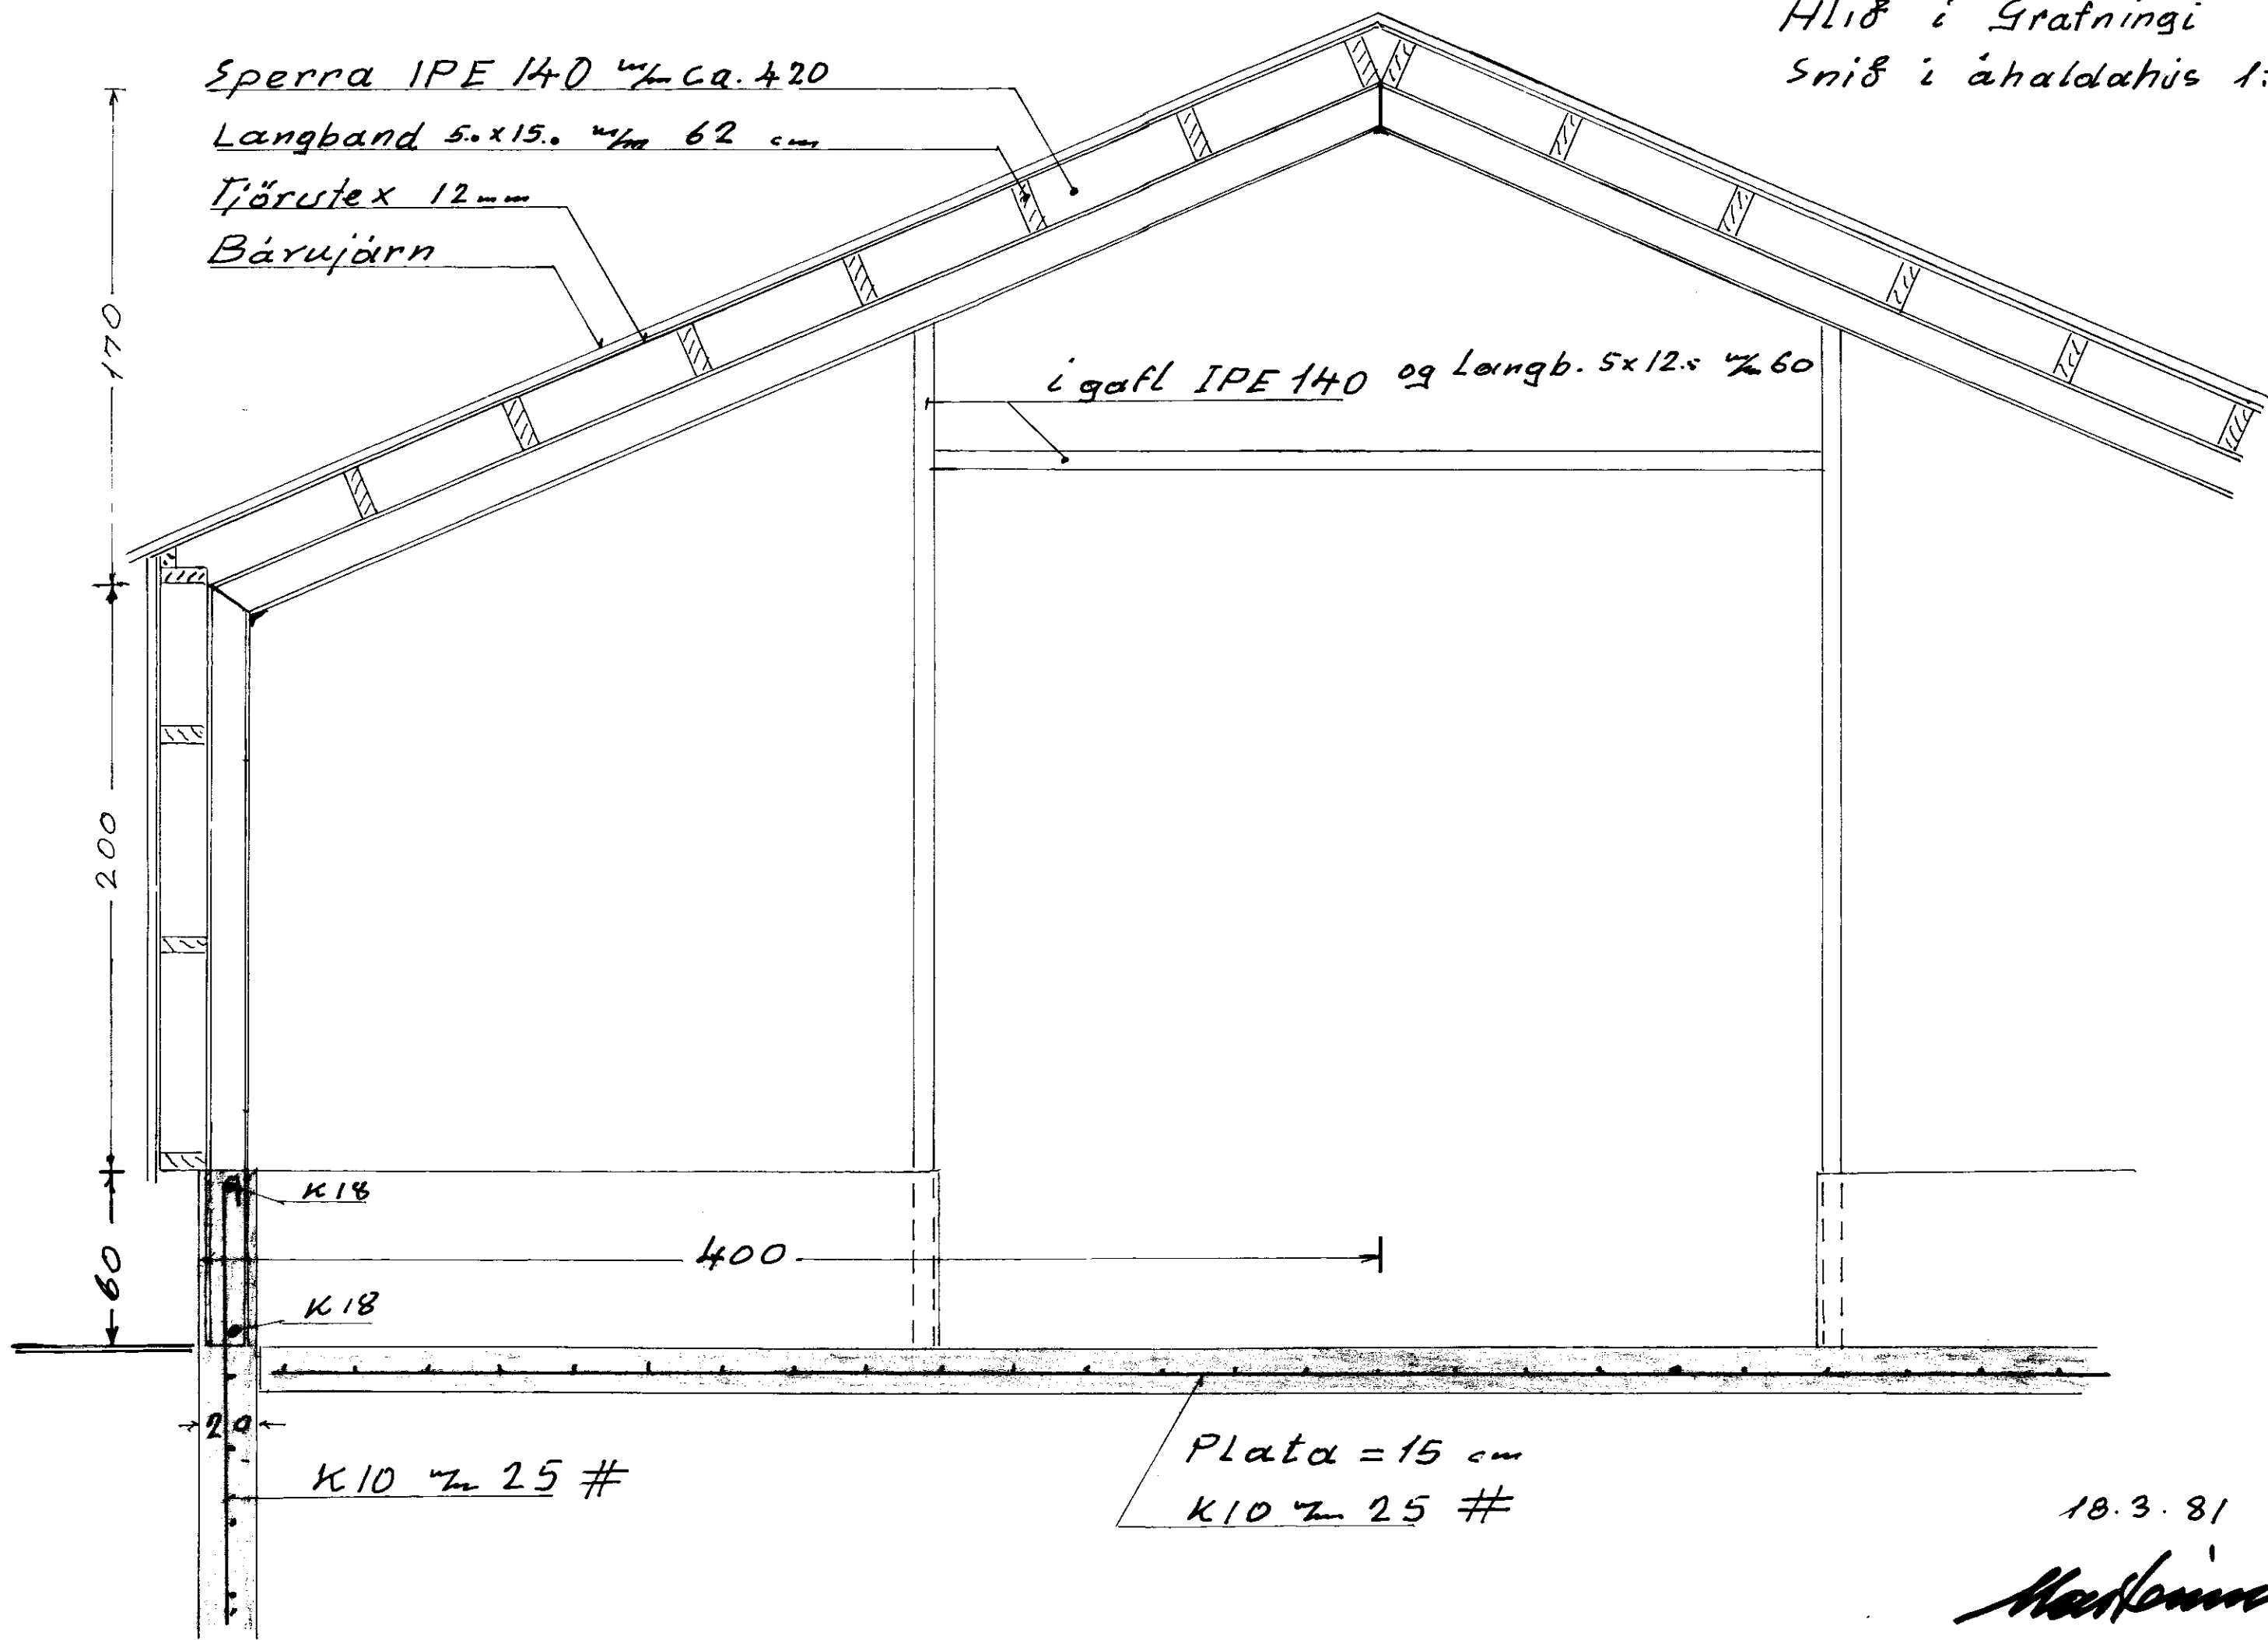

Sperra IPE 140 $\frac{1}{2}$ ca. 420

Langband 5. x 15.0 $\frac{1}{2}$ ca. 62 cm

Tjörutex 12 mm

Bärufjörn

í gæfl IPE 140 og Langb. 5x12.5 $\frac{1}{2}$ 60

170

200

60

K18

400

K18

K10 $\frac{1}{2}$ 25 #

Plata = 15 cm

K10 $\frac{1}{2}$ 25 #

18.3.81

Handwritten signature