
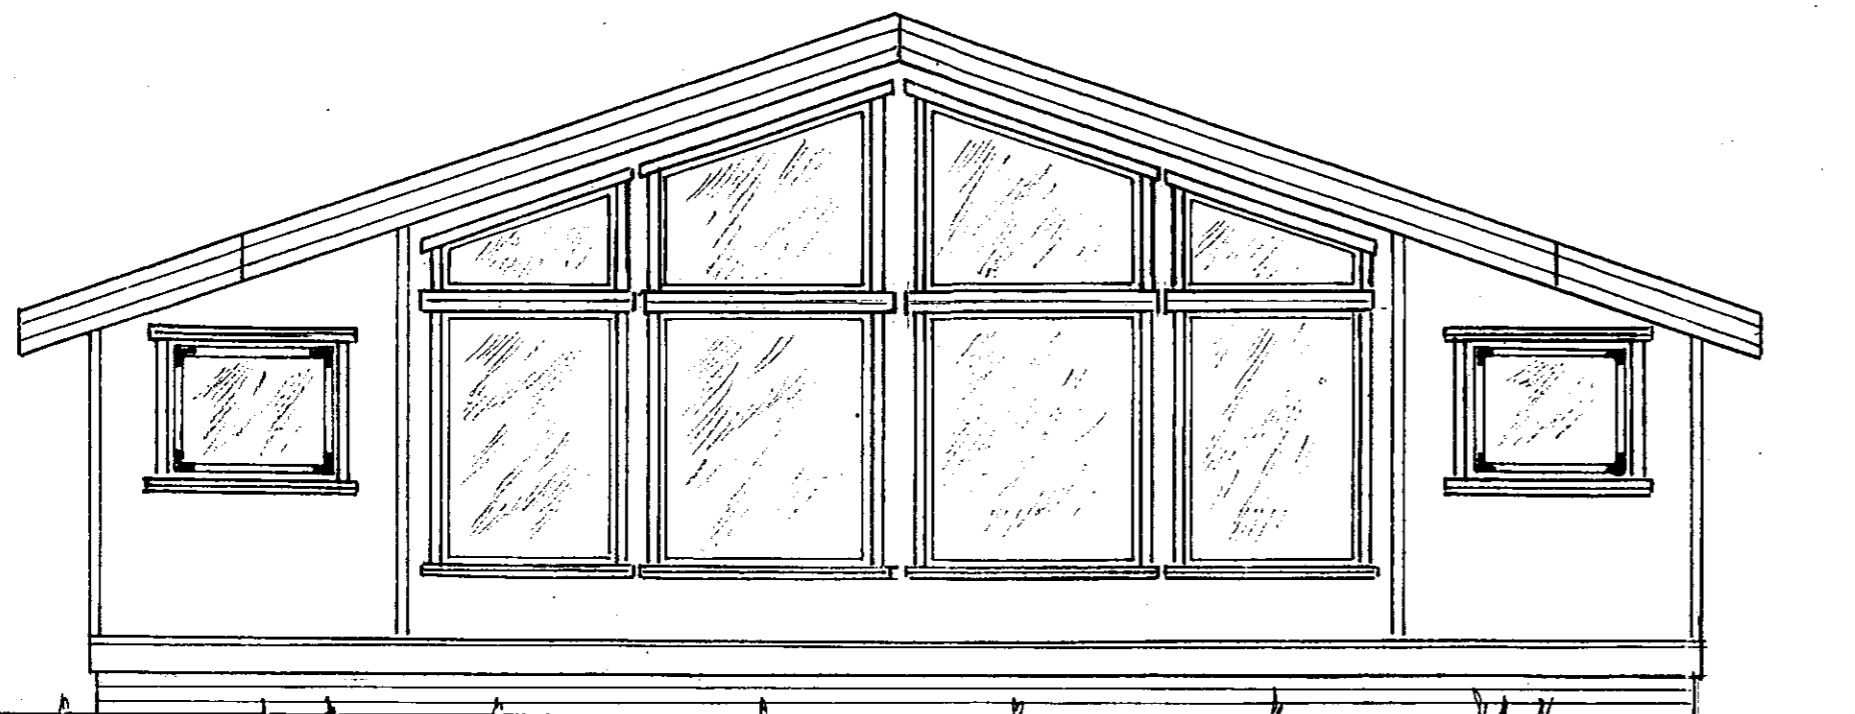


SAMPYKKT

D 3. AUG. 2011/

ByggingaKultrúi uppsv. Arnessýslu og Flóah.

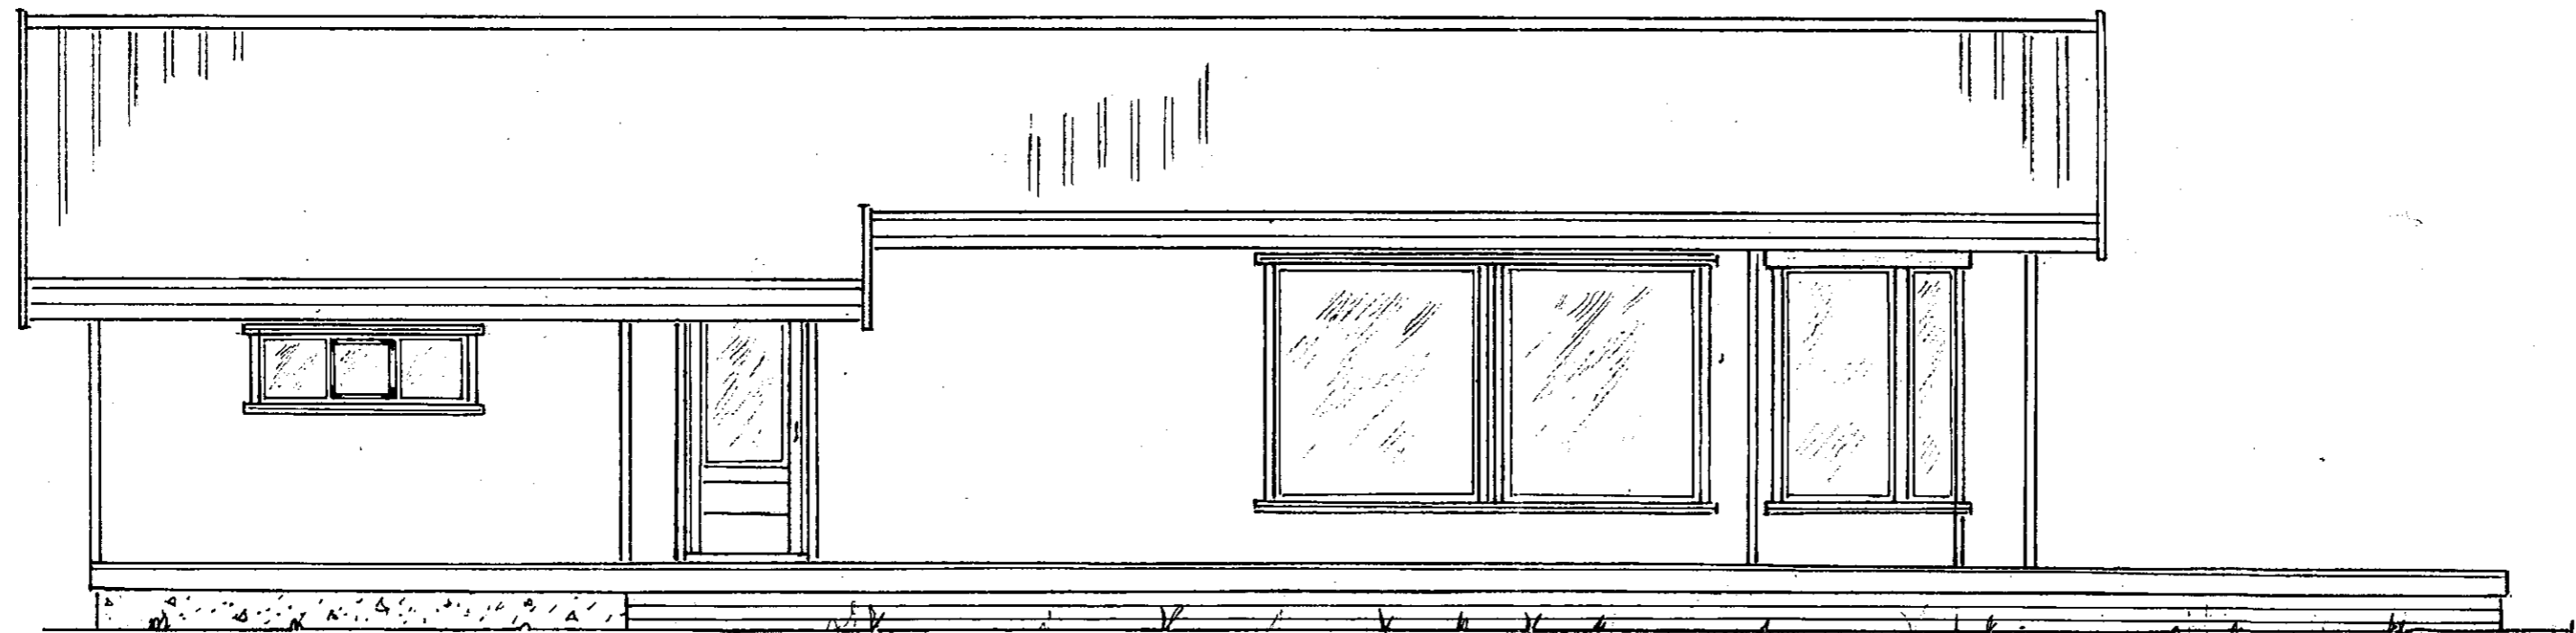

Ath.:
Breyting

Mkv.:1:50

Dags. júlí '11

N^o 266-01

Fristundarhús í landi, Klausturhóla Grímsness og Graf-
ninghreppi, Arnessýslu. Lóð nr. 9 við Heiðarríma
Eigandi: Heiðrún Hauksdóttir kt. 160563-4359

Útlit I

TEIKNIVANGUR

270733-2559

Adalmynd

201032-4829