




NORDUR

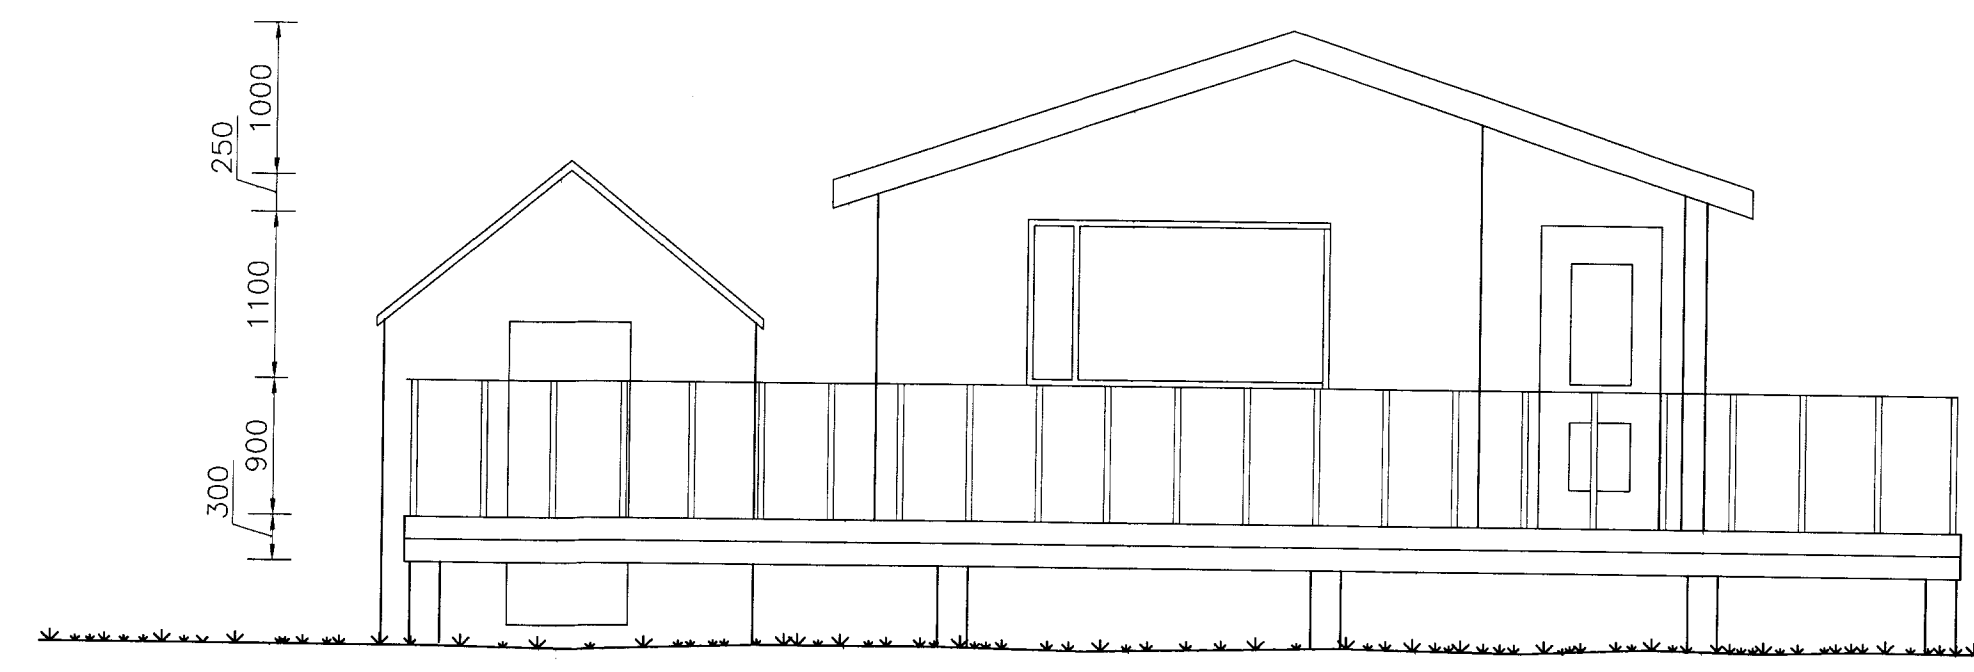

VESTUR

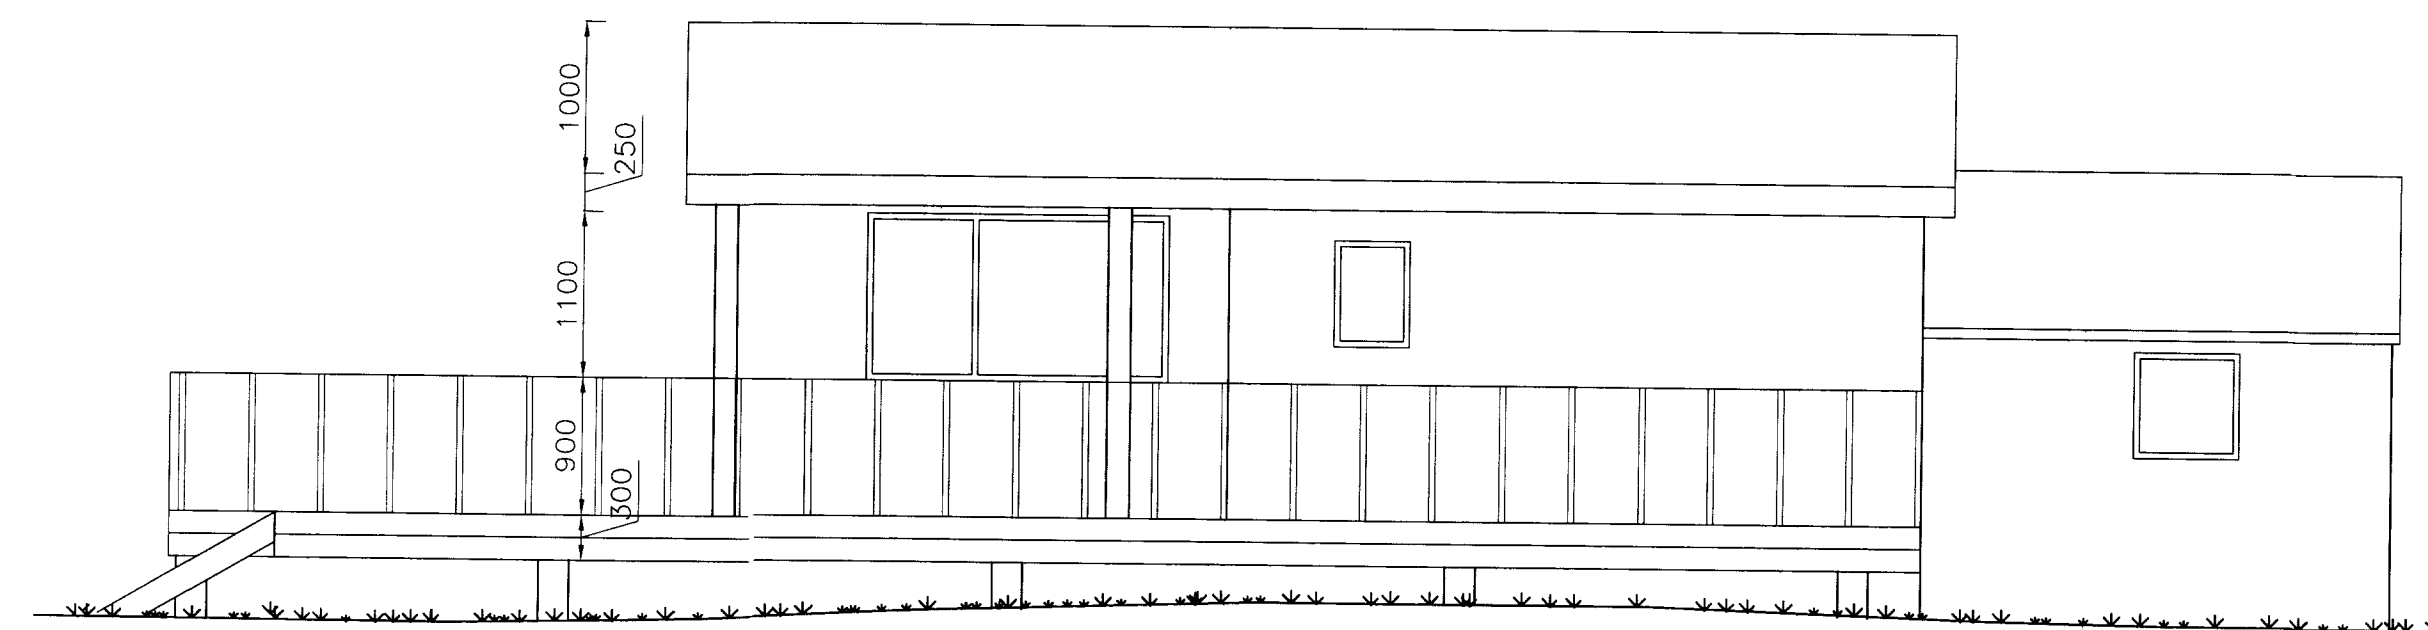


SUDUR

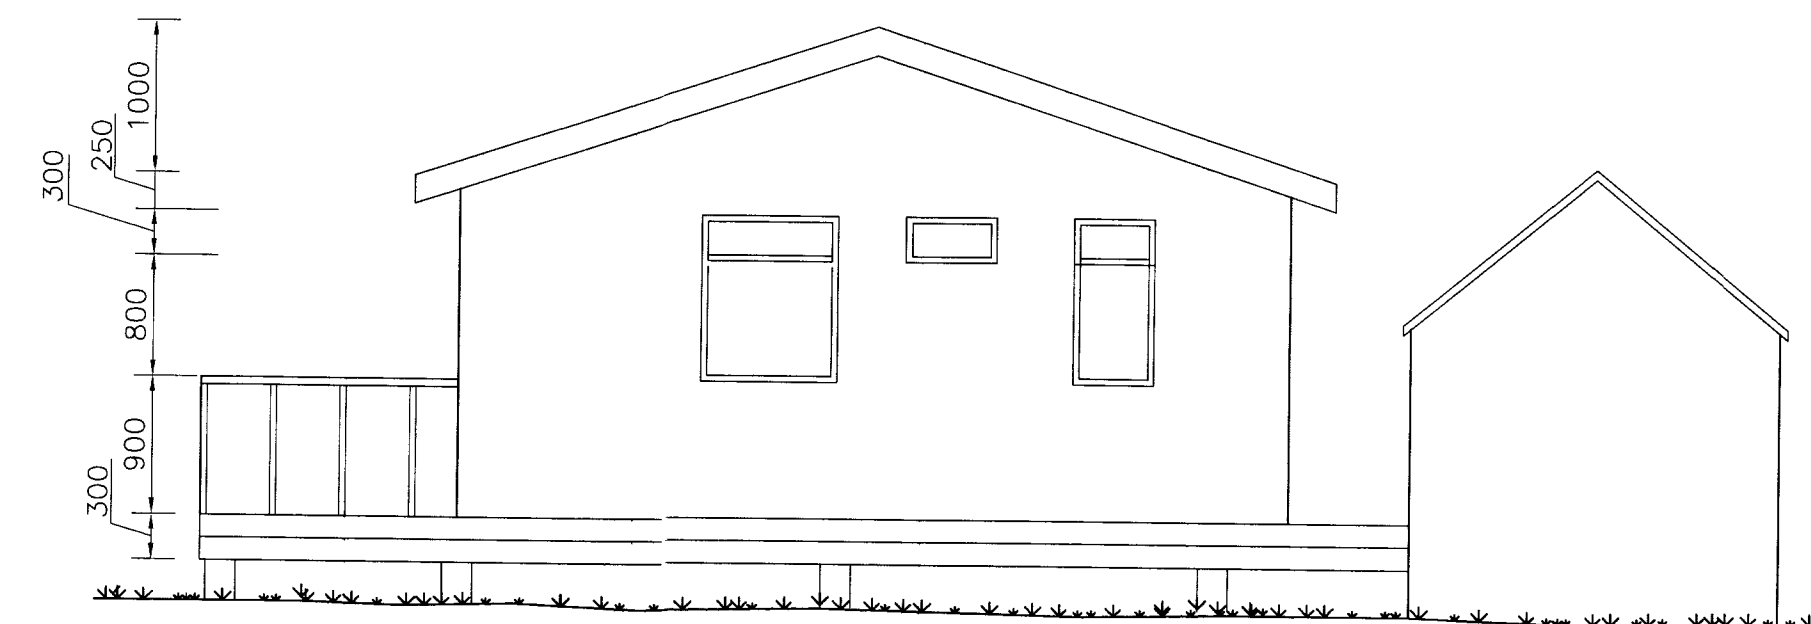

AUSTUR

HÚSID ER TIMBURHÚS Á TRÉSTARUM 38,9 M² BRÚTTÓ
 GEYMSLUSKÚR ÓR TIMBRI 8,0 M² BRÚTTÓ

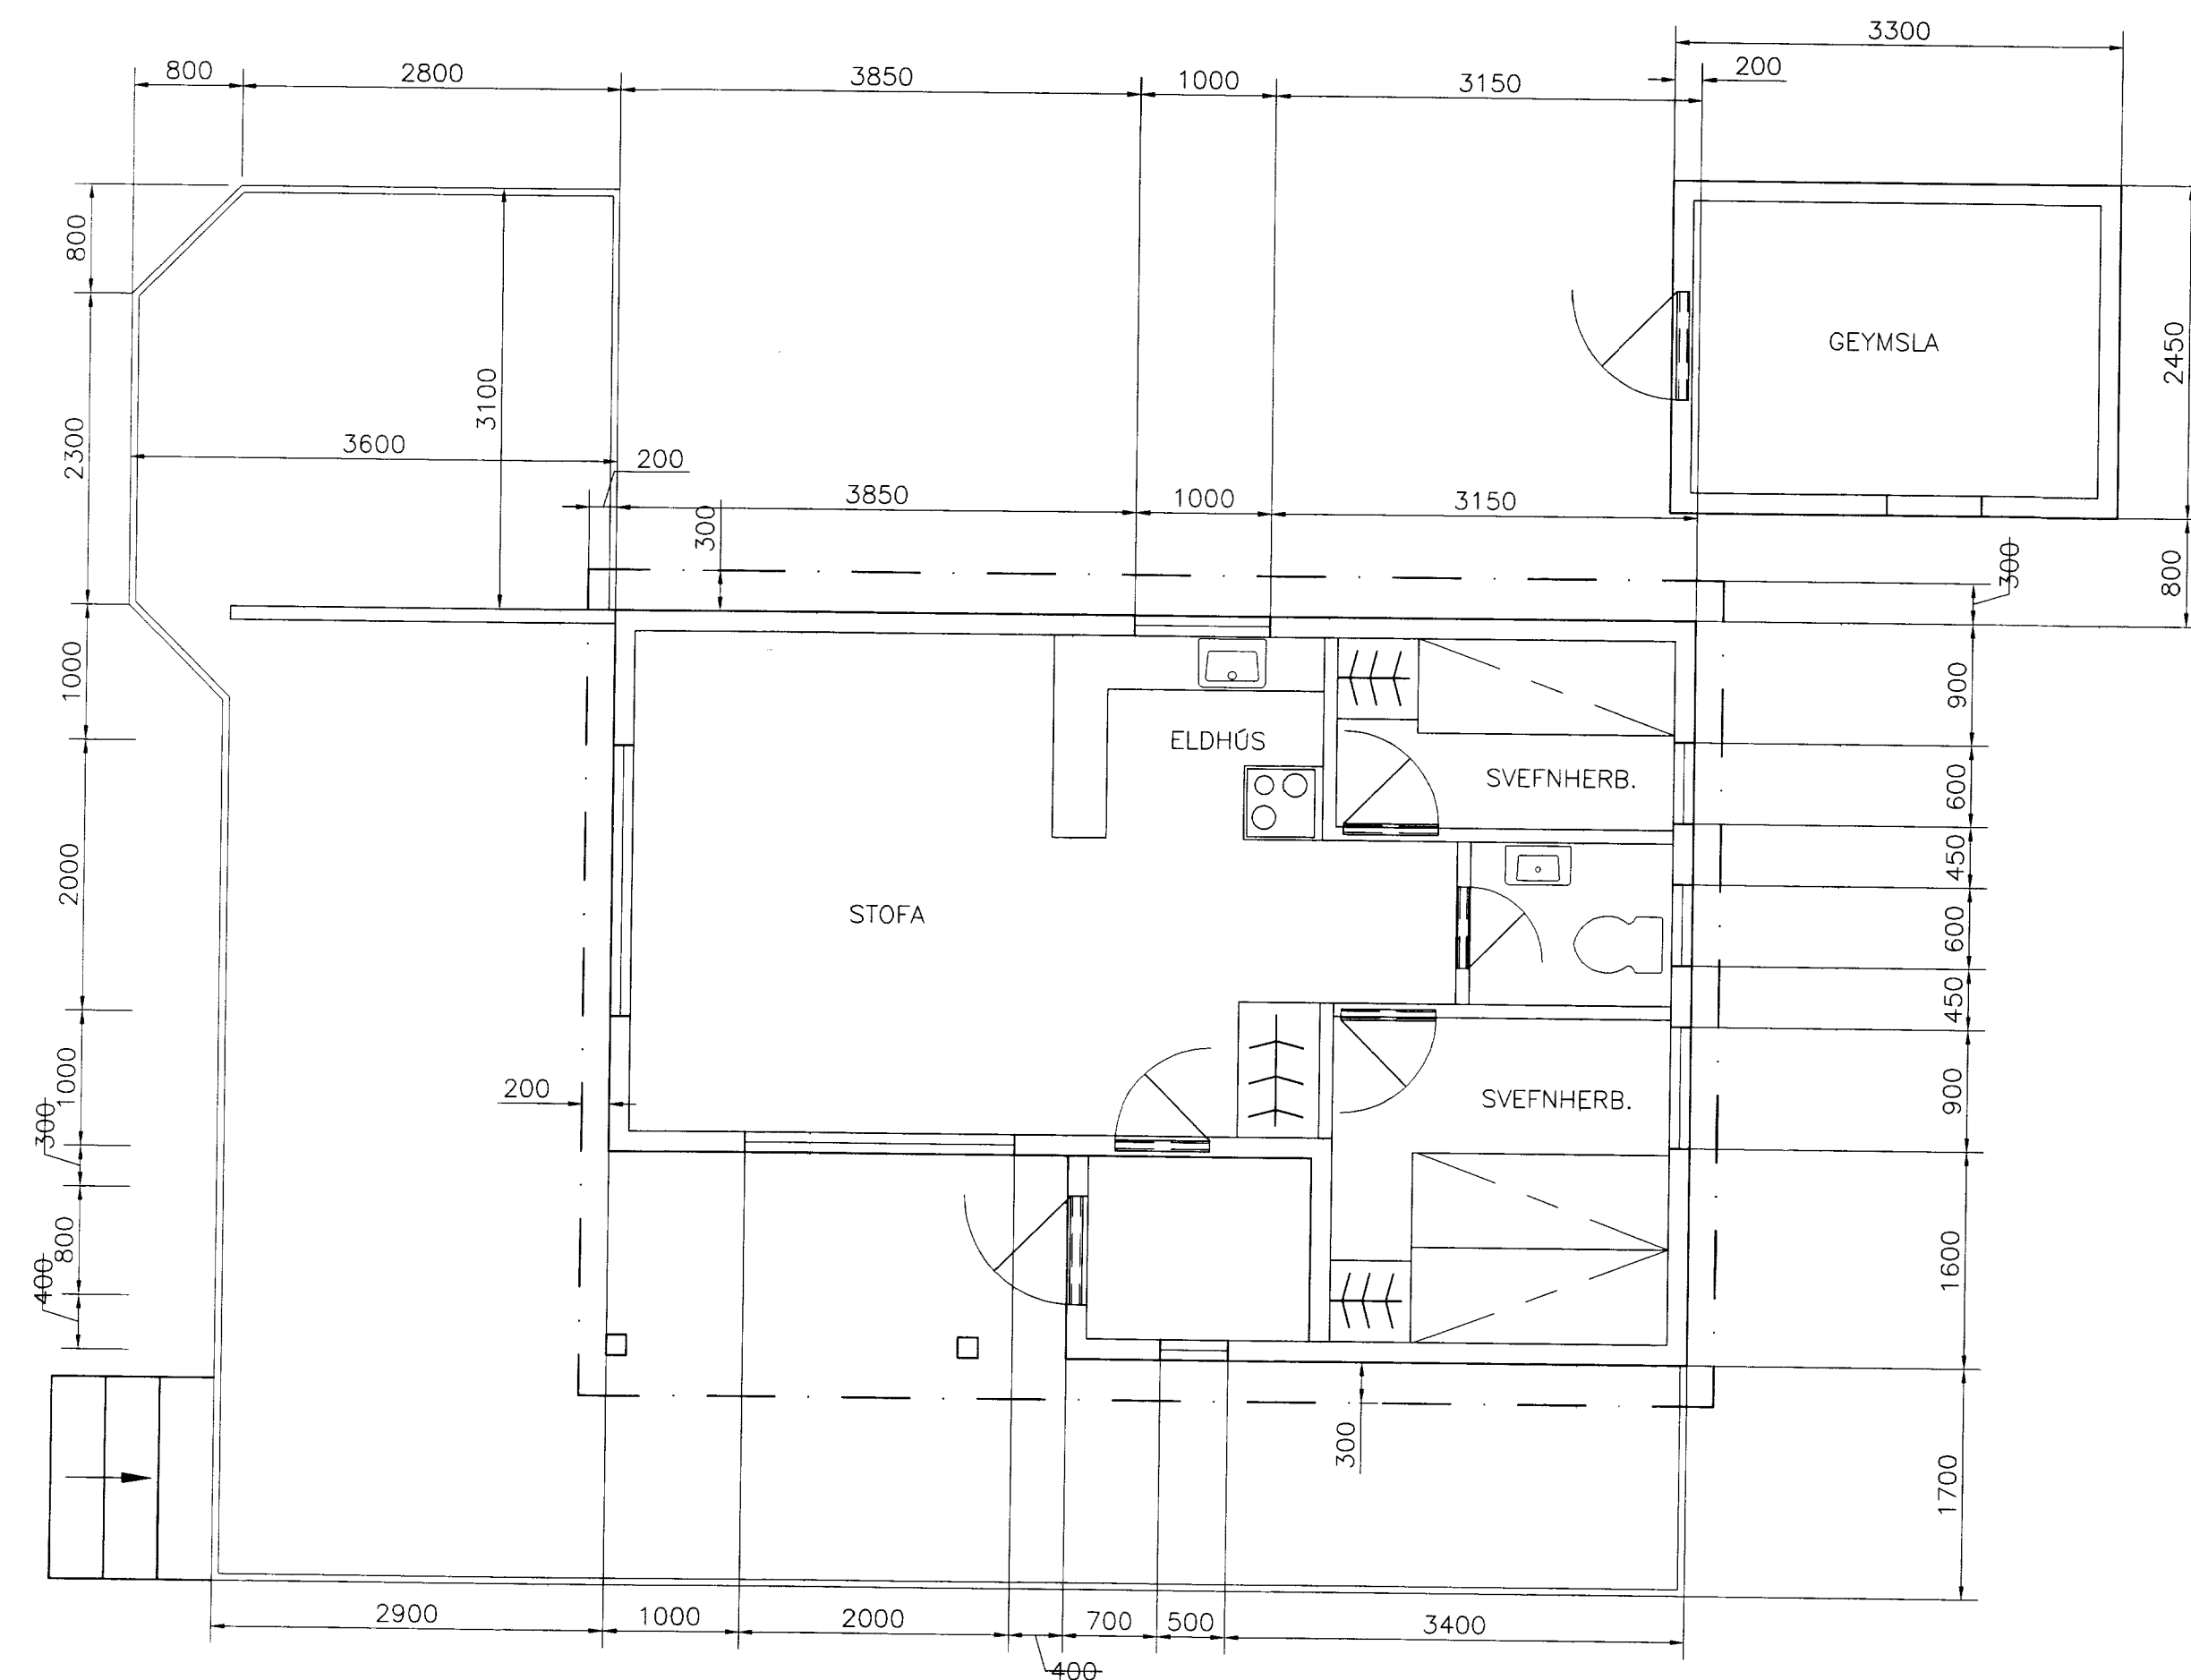

HÓLMASUND 88 SUMARHÚS

FYRIR BREYTINGU 2001

Magnús Haraldsson

Magnús Haraldsson

DAGS: 2001.05.18

MEIUKYRDI:

1:50