

Skipulags- og byggingarfulltrúi Uppsveita bs.
Yfirfarið
 15 JAN. 2015
Lu. Guðni Þósson
 Byggingarfulltrúi


GERÐ EINGAR	FJOLDI	EINING NR.
28/341	1	U106
ÞYNGD INNRA (L) YTRA (L)	RJÓMI (L)	MARMARI (L)
13.47 3110	2243	
ALLMENNAR UPPLÝSINGAR, ÚTVEGGIR		
Staðlar:	ÍST EN 206, FS EN 1991, FS EN 1992, FS ENV 10080, ÍST EN 13369, ÍST EN 14992	
Drýstipól Steypu fck=	Burðareining: C30	
Steypugerð:	Kápa: C25	
	Burðareining: SUS	
	Kápa: úti	
Bendistál:	B500B	
Togþol bendistáls ftk=	540 MPa	
Flotmark bendistáls fyk=	500 MPa	
Frávik:	+0/-5 mm	
Hula:	Burðareining: min: 15mm	
	Kápa: 25 mm	
Einangrun:	Steinnull 60kg/m ³	
Meðhöndlun yforborð:	Pússað	
Aferð ofan í borði:	Marmari	
	Marmari	
Annad:	REI60	



IHLUTIR				
TEG.	STK	LÝSING	TILVÍSUN	Lengd/Efn
0262	12	VS120 Tengilykkjur		
0515	8.5	VP 20		
0801	1	Rofados		
0802	3	Veggljós		
0803	7	Rd tvöföld		

JÄRNBENDING							
HLUT.NR.	STK	GÆÐI	Ø	HLUT.NR.	STK	GÆÐI	Ø
K189	113.1	Ks500S	6	10440	4	Ks500S	12
10440	2	Ks500S	16	11000	2	Ks500S	10
1820	2	Ks500S	10	1820	2	Ks500S	12
1825	4	Ks500S	12	2020	1	Ks500S	10
2020	4	Ks500S	16	3070	2	Ks500S	10
3070	4	Ks500S	12	3075	4	Ks500S	12
3145	2	Ks500S	10	3290	4	Ks500S	12
3360	2	Ks500S	10				

JÄRNALISTI - BEYGD JÄRN						
Hlut.nr.	Þver-mál	Klippilengd	Samt	Skissa - mál í mm	Stál-gæði	Rad
				500		
10	980	112		500	Ks500S	20
16	1200	7		427 85	Ks500S	25

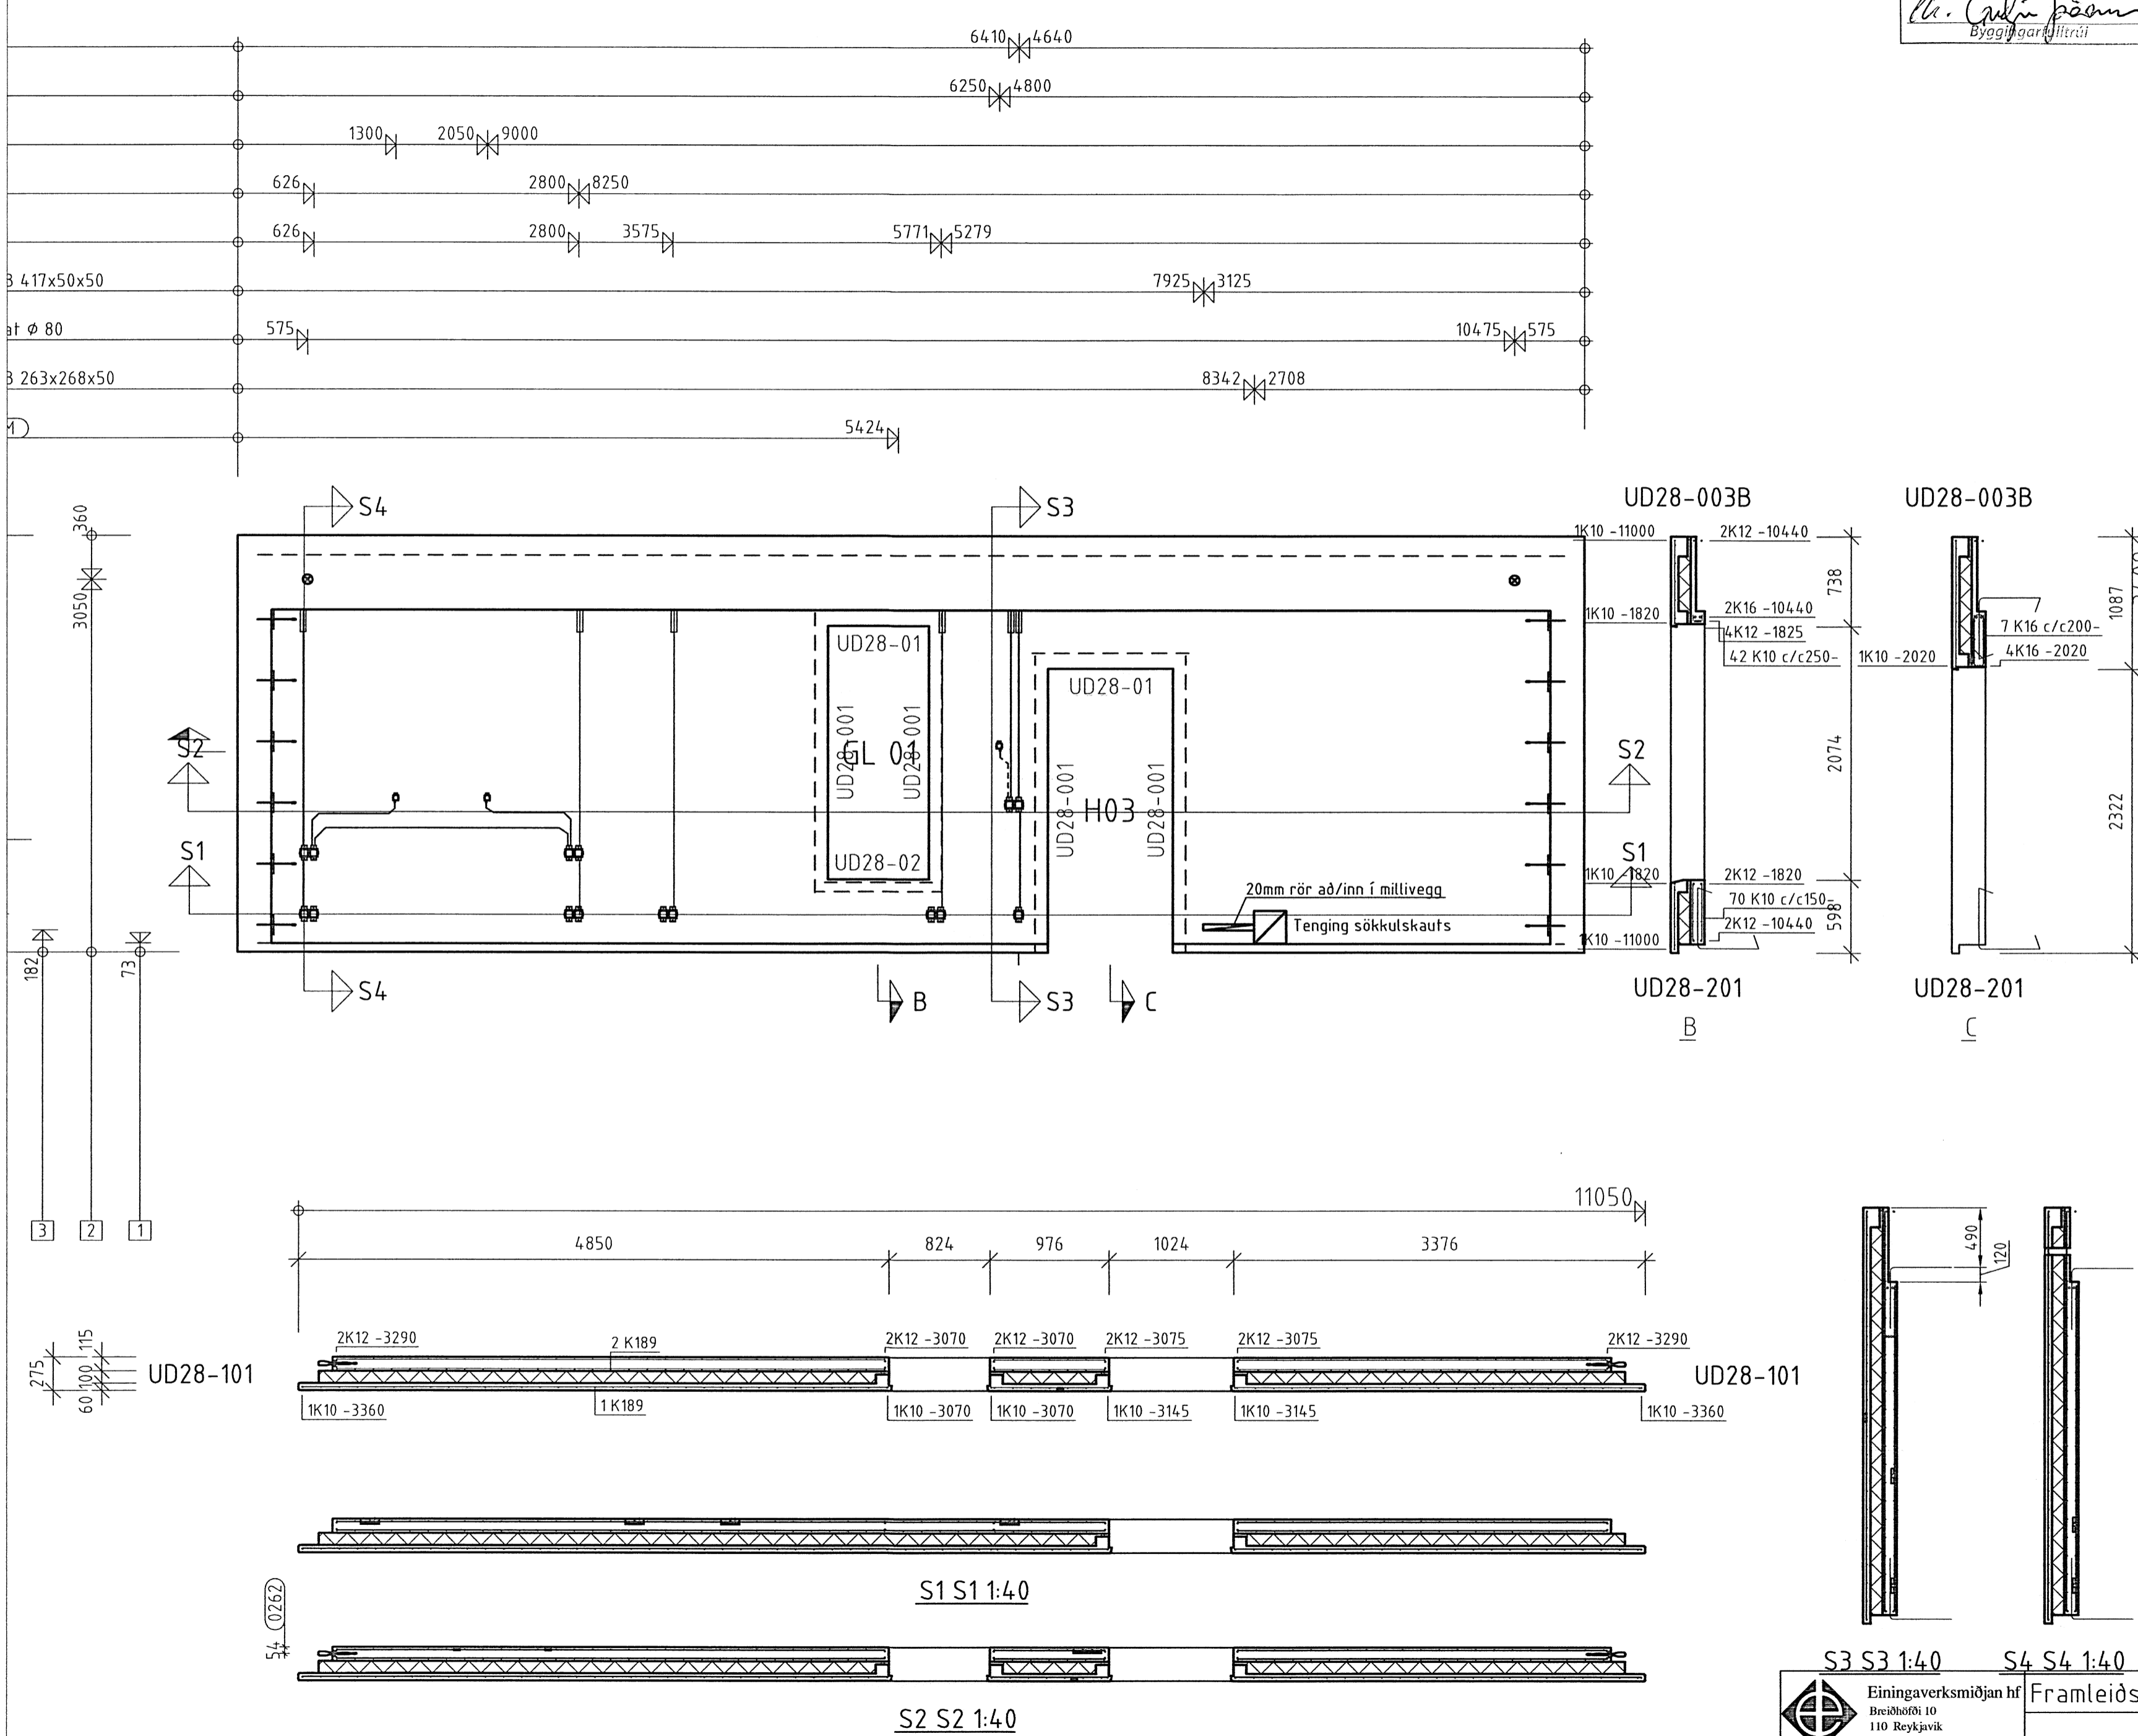

S3 S3 1:40	S4 S4 1:40	BR. NR.	LÝSING	DAGS.	SAMP.
Einingaverksmiðjan hf Breiðhöfði 10 110 Reykjavík Tlf. 587-7770		Framleiðsluteikning		DAGS.	
Hrauntröð 48 Vestmannaeyjar		Útveggir VERK NR. 1053AA		TEKNI. NR. U106	
		TEKNAÐ/HANNAÐ SDP		YFRFARIÐ TEKNI. NR. U106	