


MÓTTEKIÐ
 08 MAÍ 2009
af
 Byggingafultrúi uppsv. Árnessýslu og Floahf.

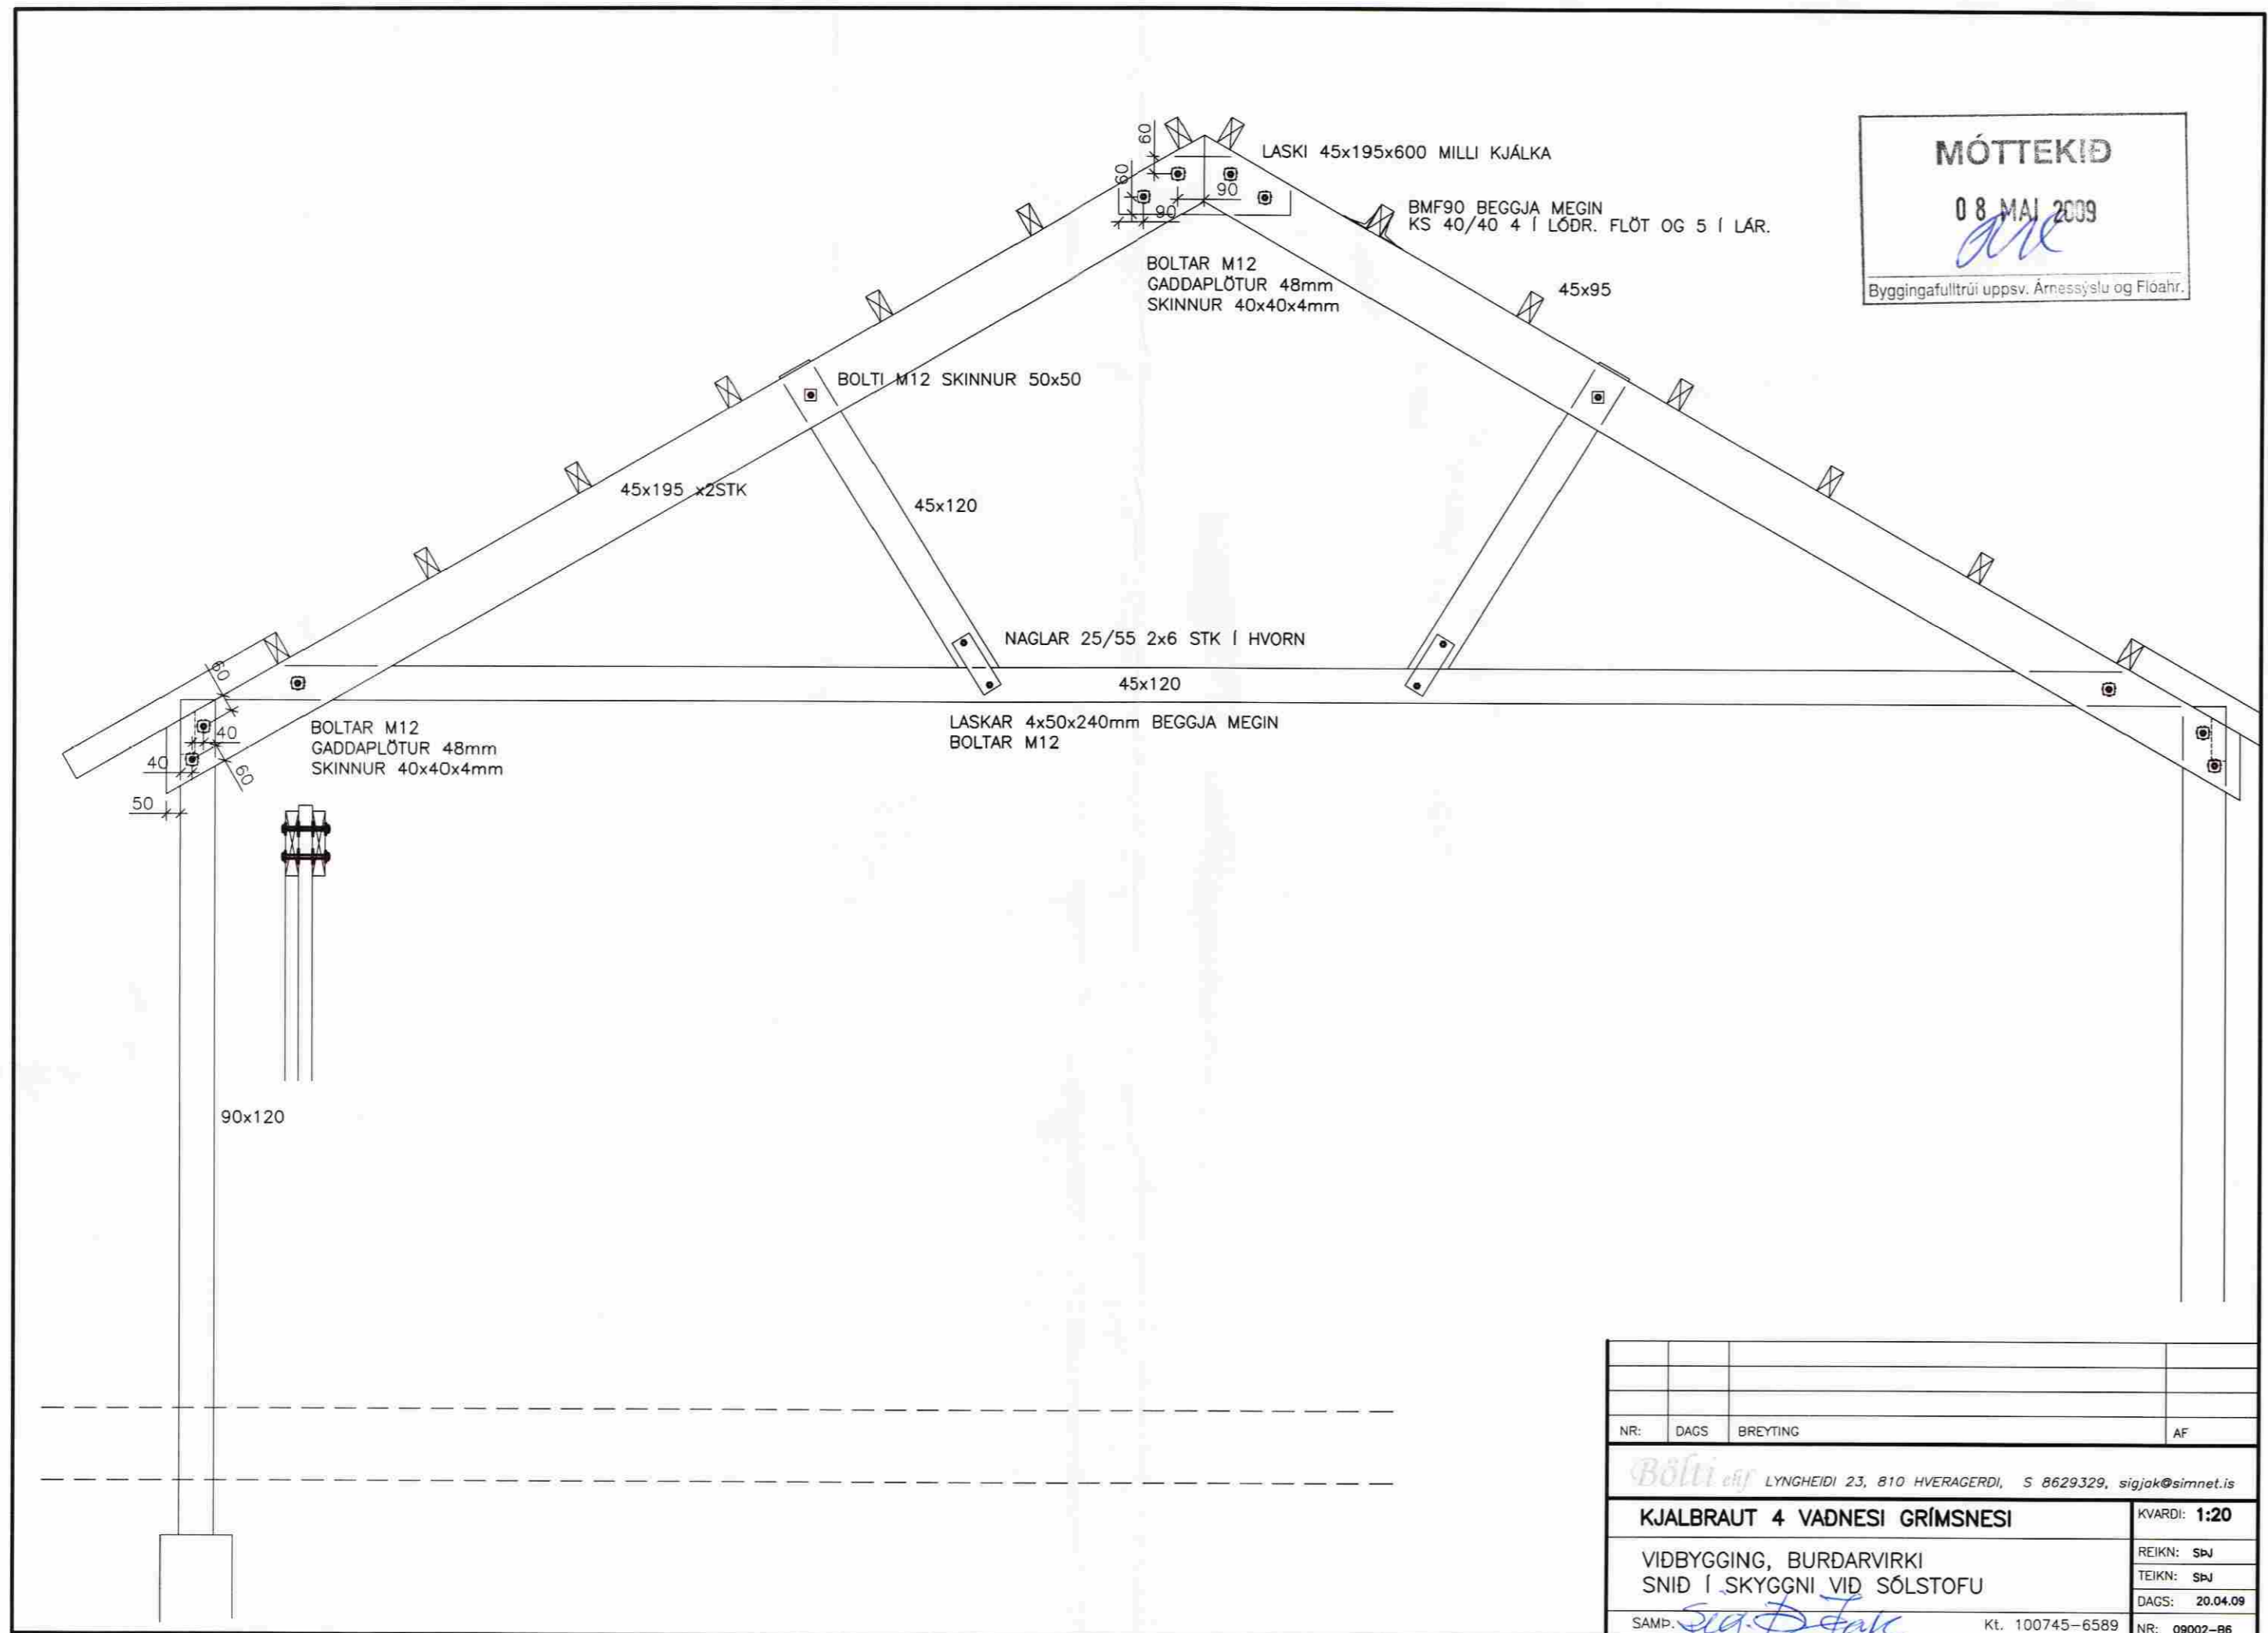

NR:	DAGS	BREYTING	AF
<i>Bolti af</i> LYNGBEIDI 23, 810 HVERAGERDI, S 8629329, sigjak@simnet.is			
KJALBRAUT 4 VADNESI GRÍMSNESI			KVARDI: 1:20
VIDBYGGING, BURDARVIRKI SNID Í SKYGGNI VID SÓLSTOFU			REIKN: SBJ TEIKN: SBJ DAGS: 20.04.09
SAMP.	<i>sigjak</i>	Kt. 100745-6589	NR: 09002-B6