



MÖTTEKID
21 JULÍ 2011

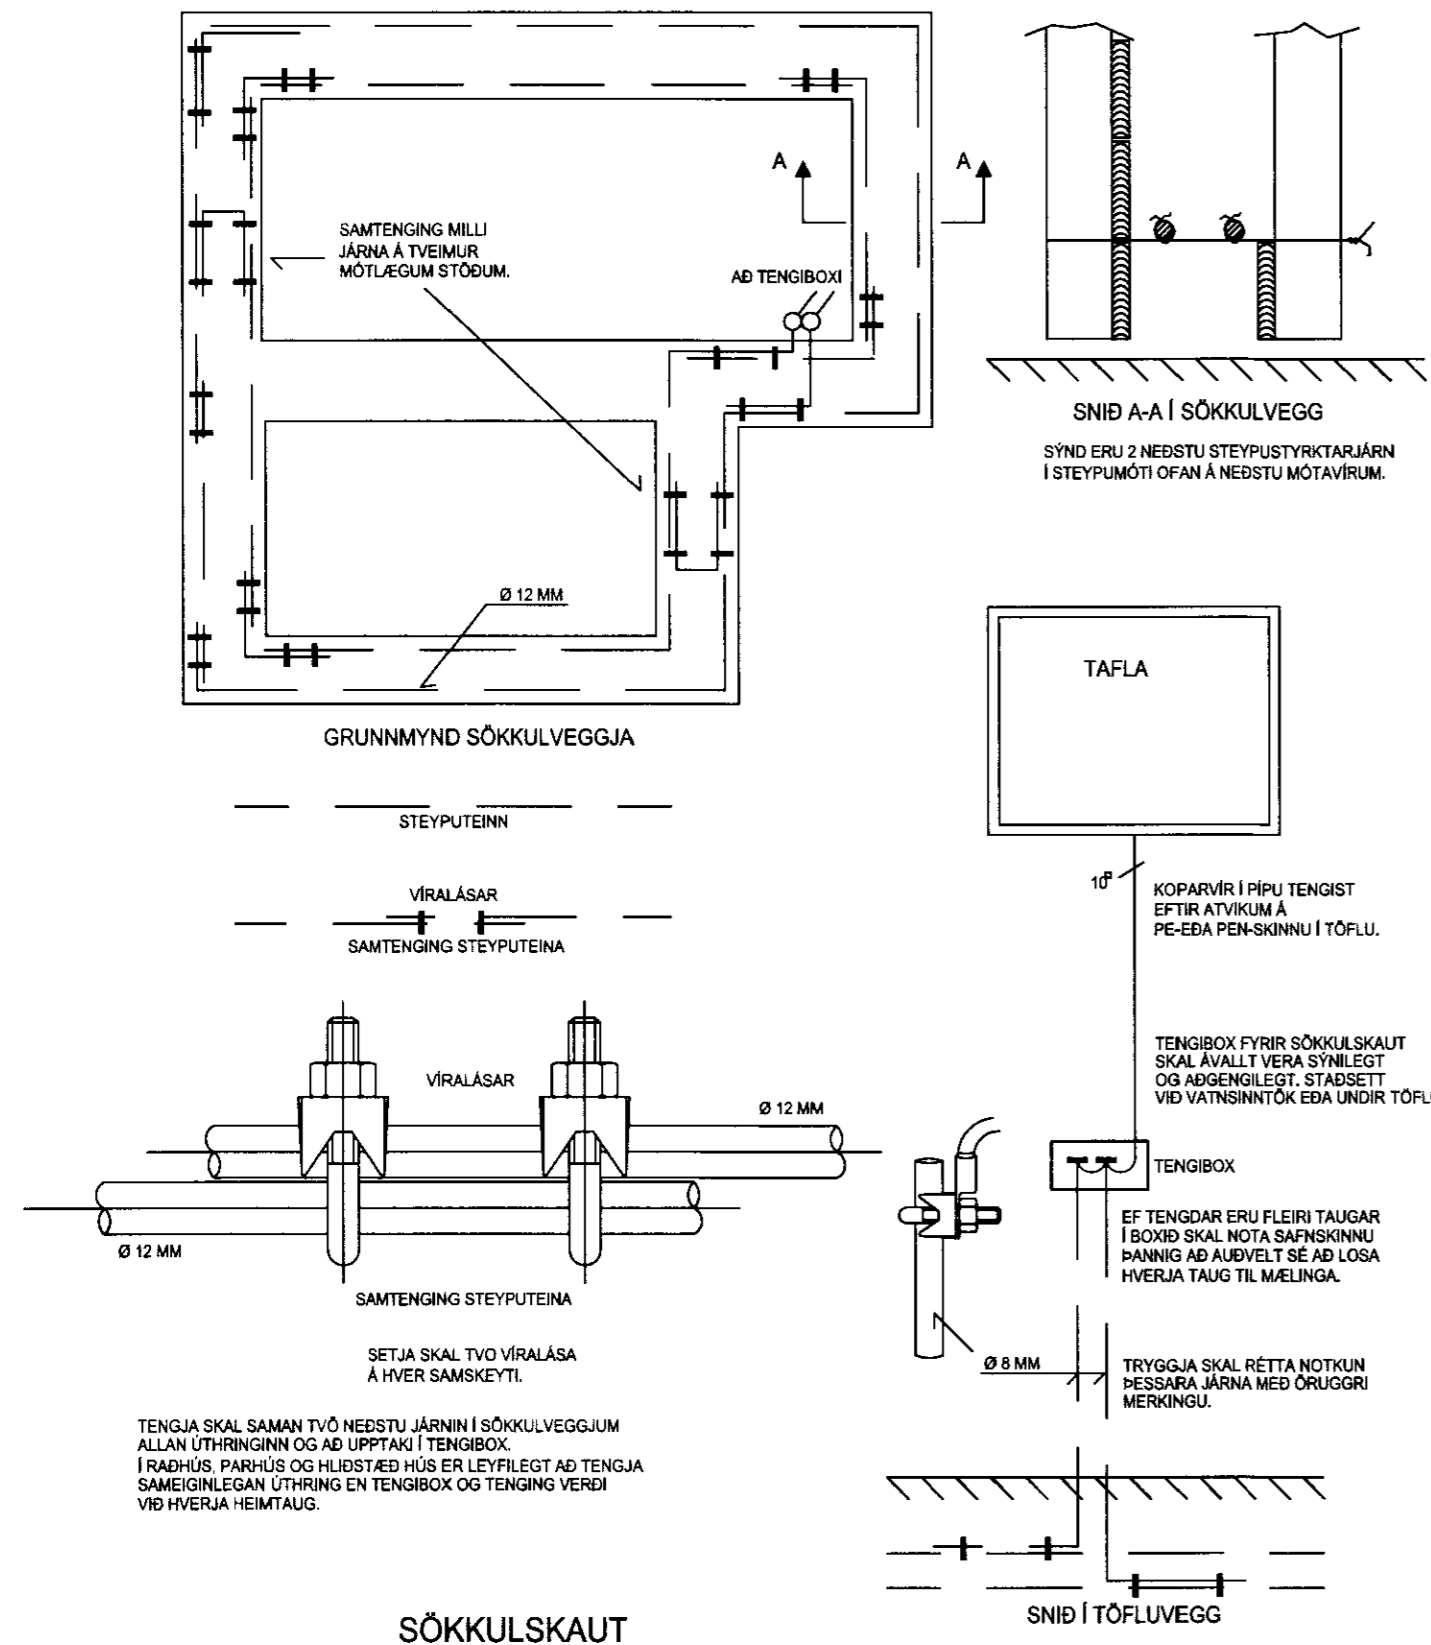

SÖKKULSKAUT

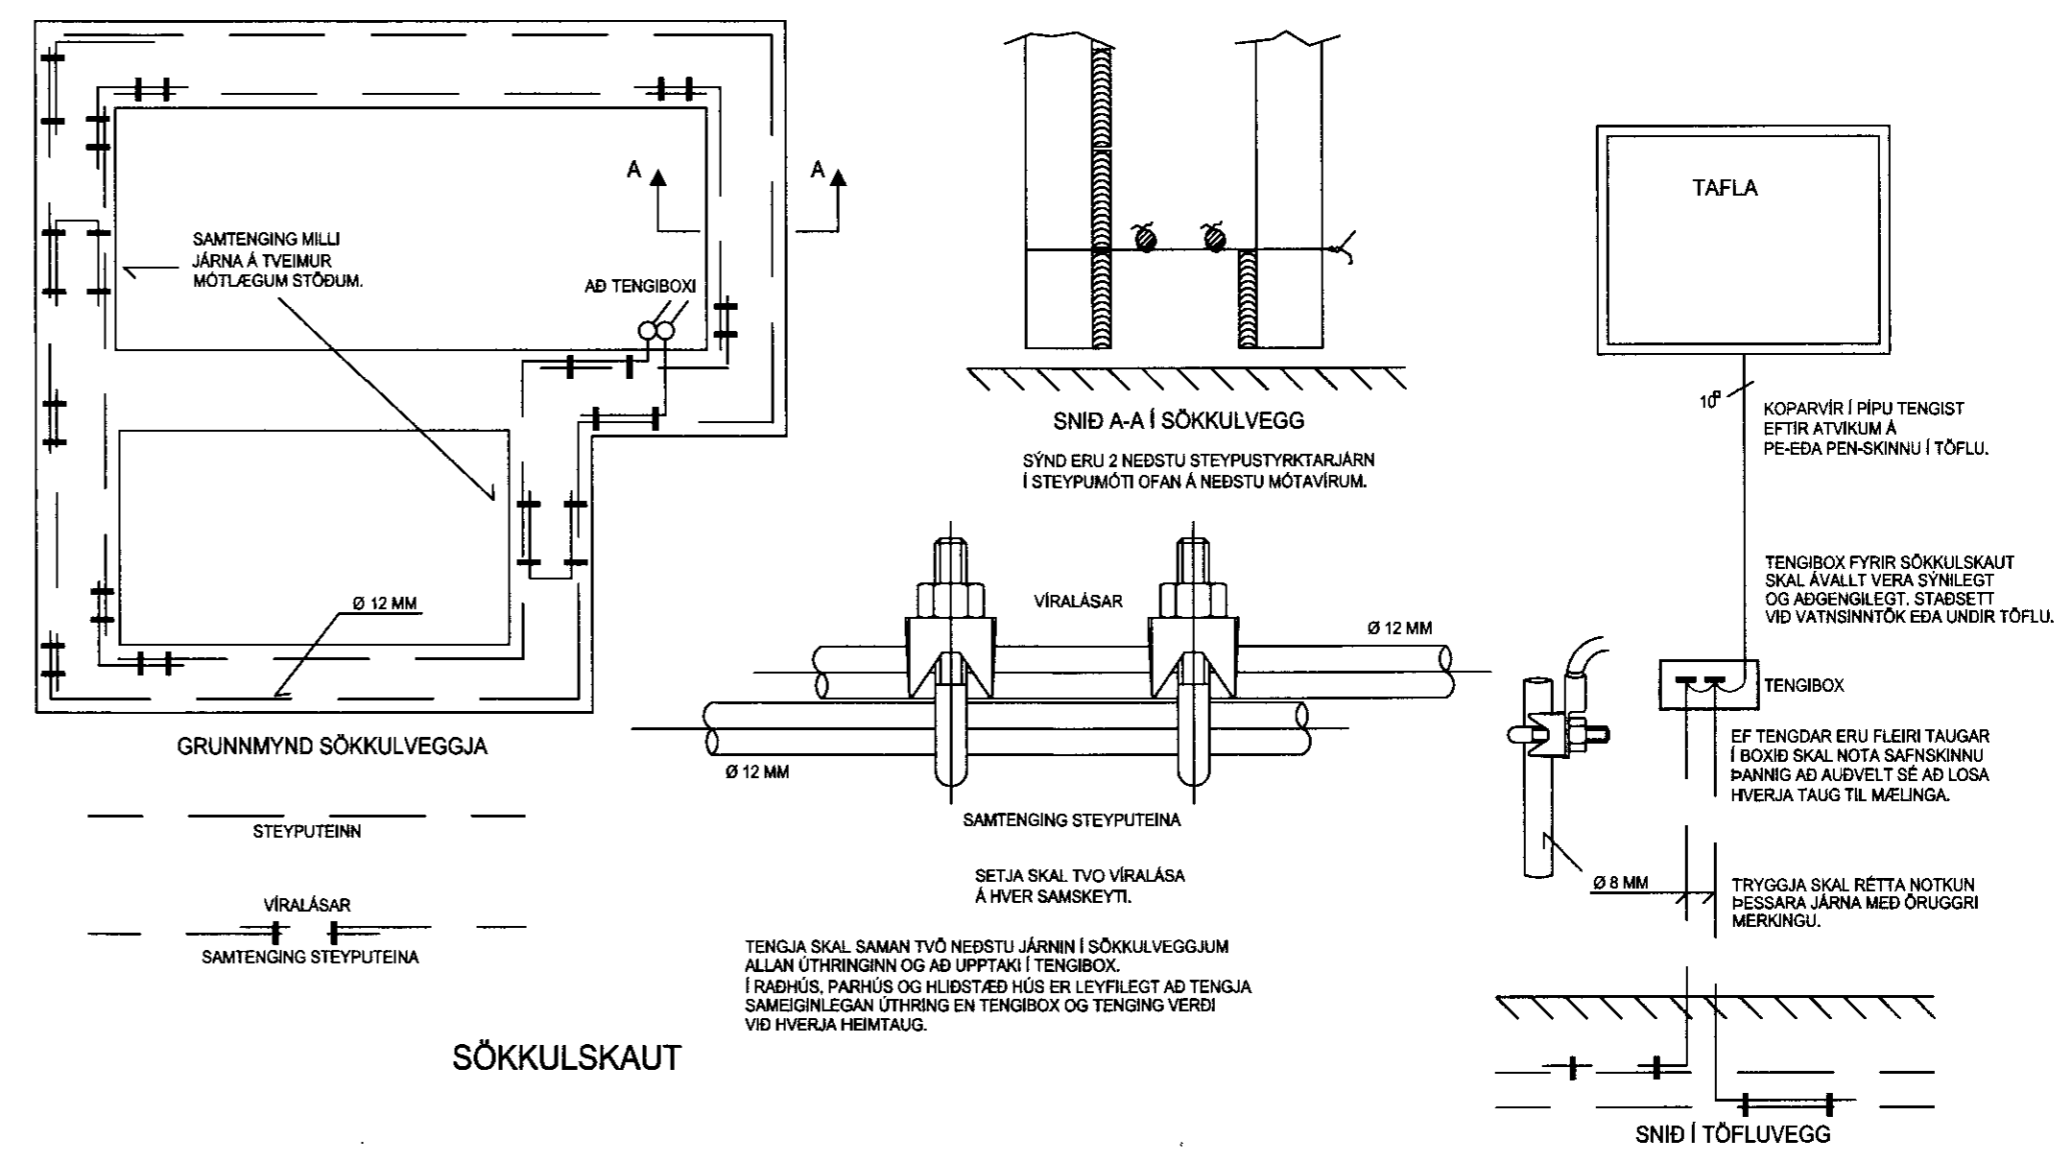

SÖKKULSKAUT

Verkheiti	
Kiðjaberg lóð 65. Sökkulskaut	
RAFHOLT	
Smiðjuvegur 8 200 Kópavogur 5177600	Axel Sigurðsson 0306795639 Sími 6950020 axel@rafholt.is
Verkluti Ótilgreindur	
Mælikvarði	Blað 4 af 5
Teiknað 6.6.2011	Teikning no.
Breyting	Dags. Dags.
Undirskrift	<i>Axel Sigurðsson</i>