


Útlit norður mkv. 1:50

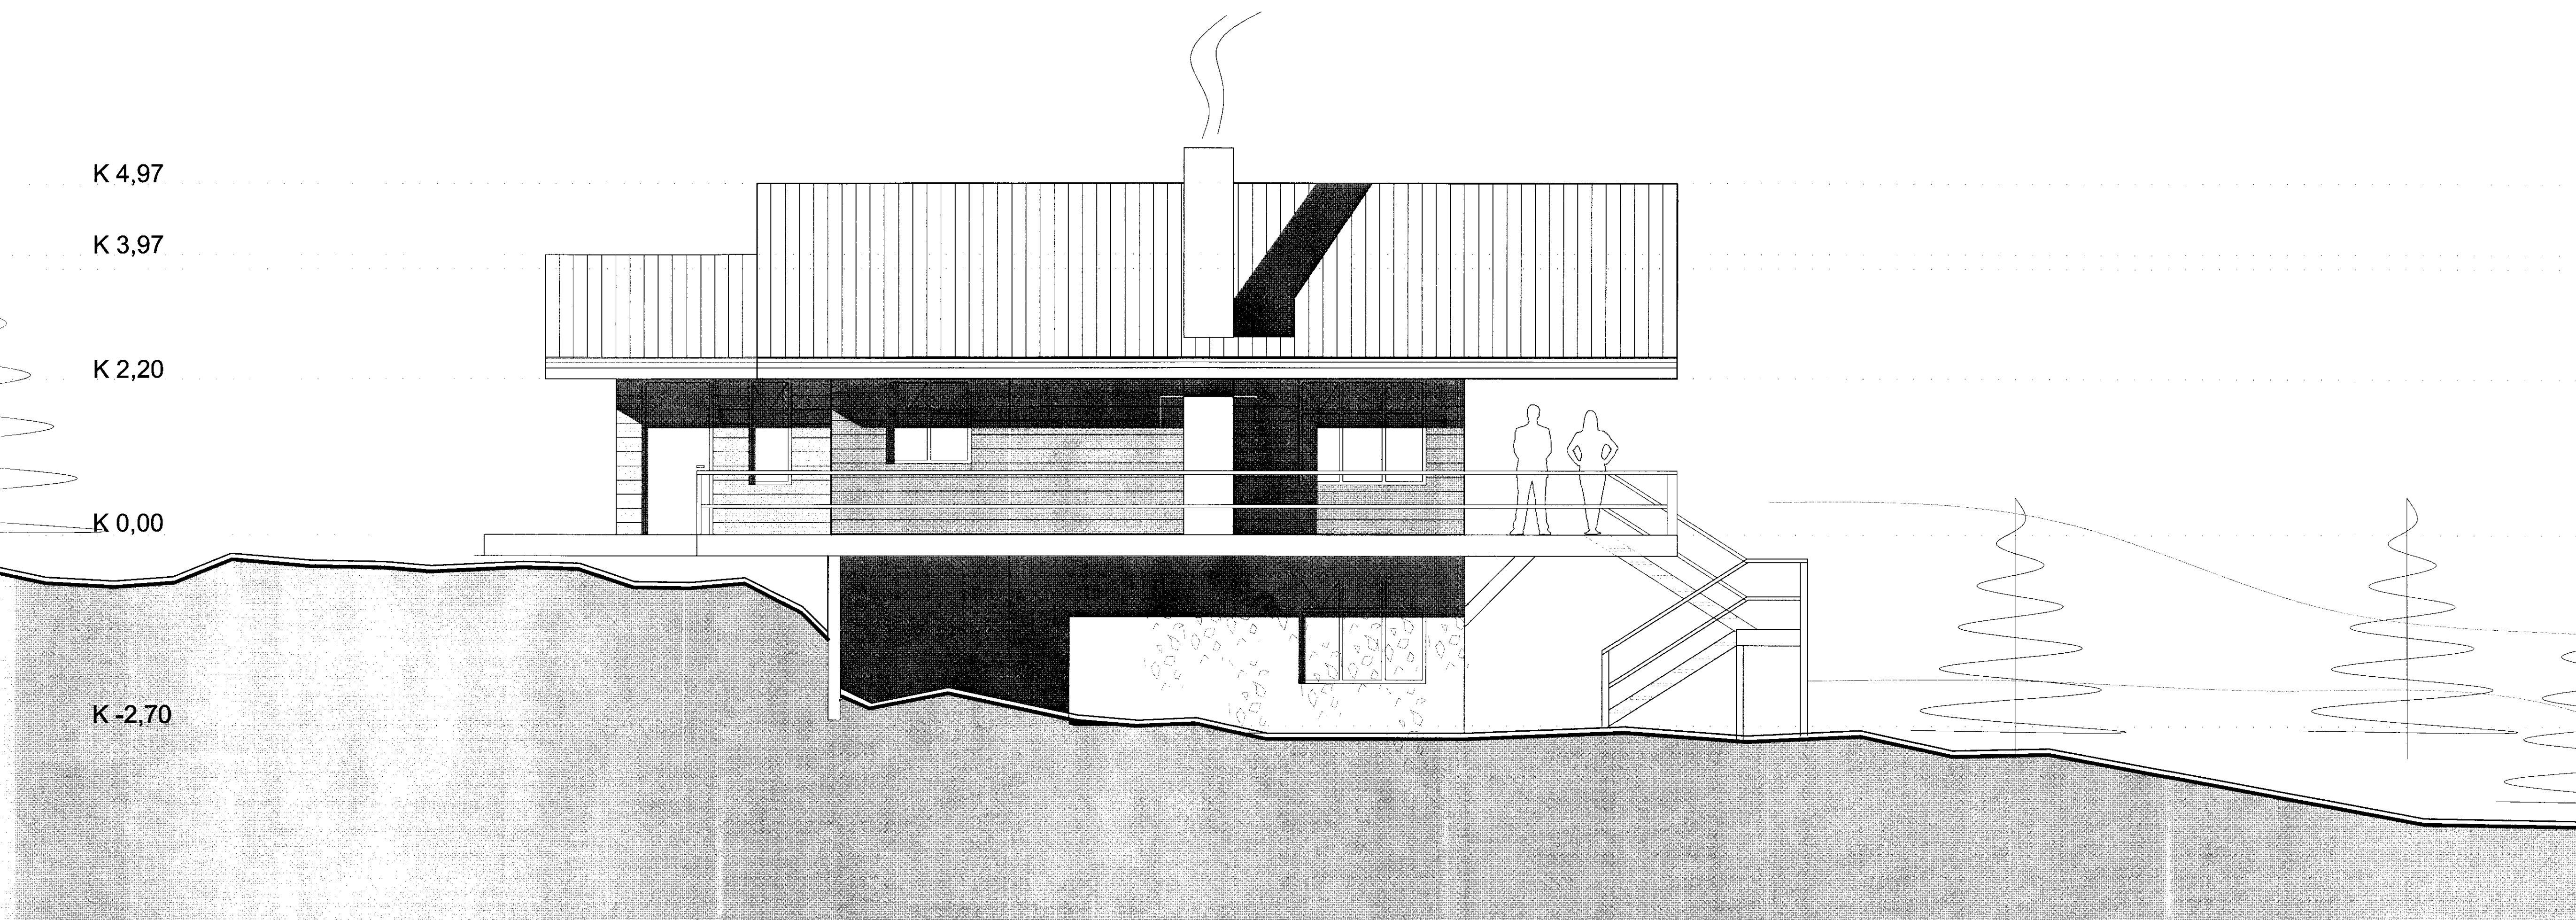

Útlit austur mkv. 1:50

Verkhelt:	Klausturhólar 10 Grimsnes
Verkhilt:	útlit norður / austur
Telknúmer:	06
Mælkvarði:	1:50
Telknað:	99
Yfirfarir:	
Samþykkt:	
Verknúmer:	0915
Útgáfudagur:	28.09.09
Telknúmer:	
Útprintað:	C:\Documents and Settings\Gudjon\My Documents\Vinna\Klausturholar\Klausturholar.dwg Sep 28, 2009 - 20:12

Guðjón Geirsson