
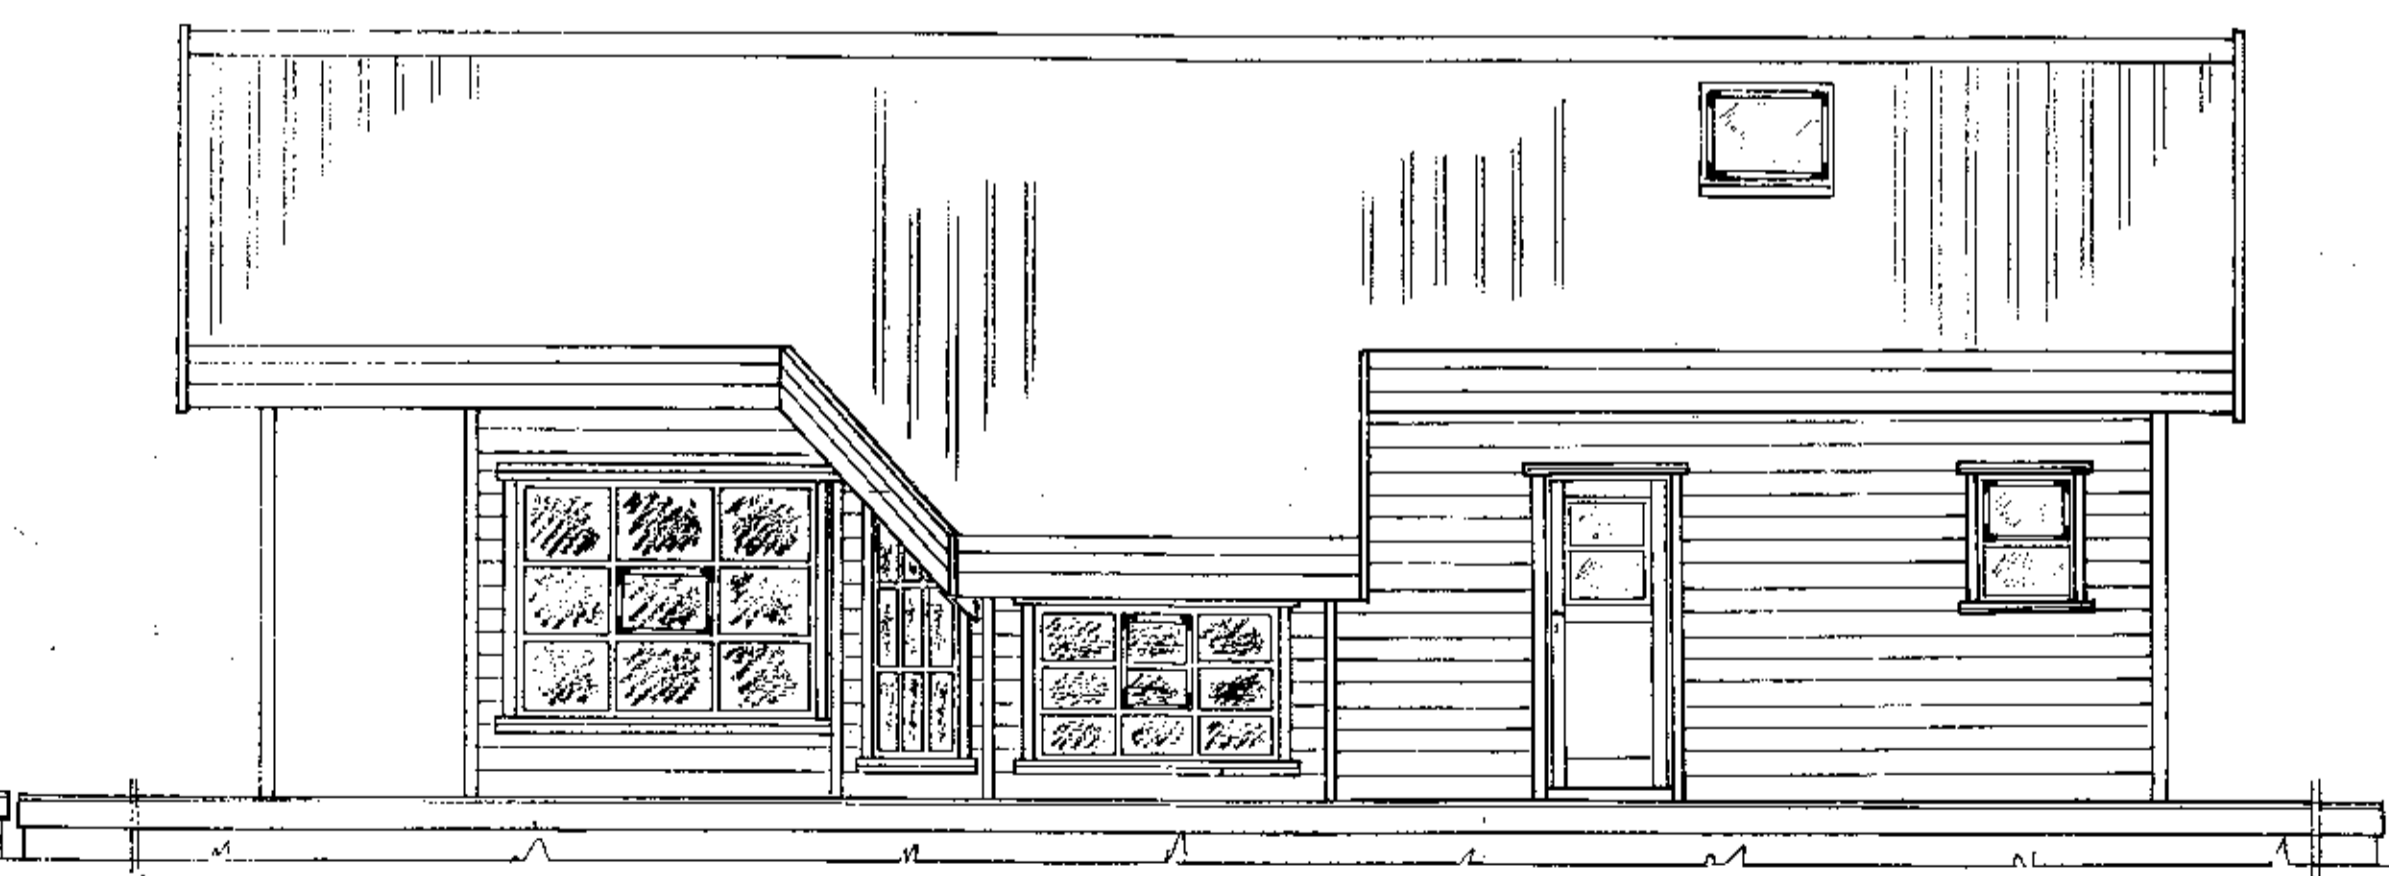
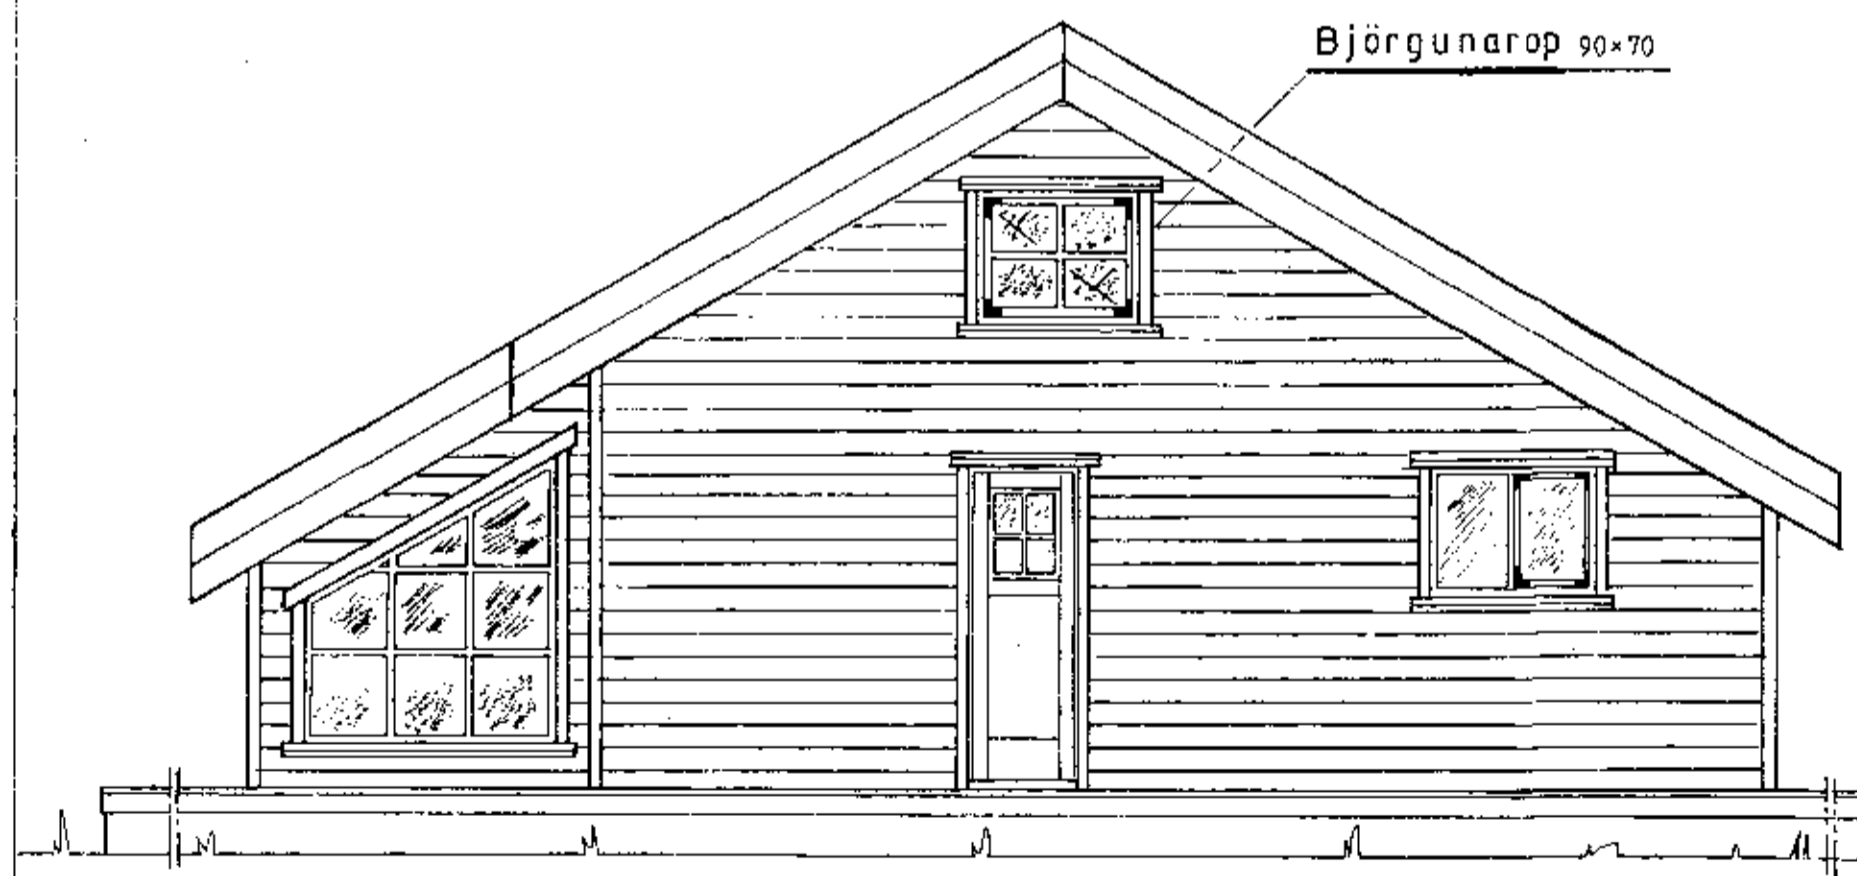
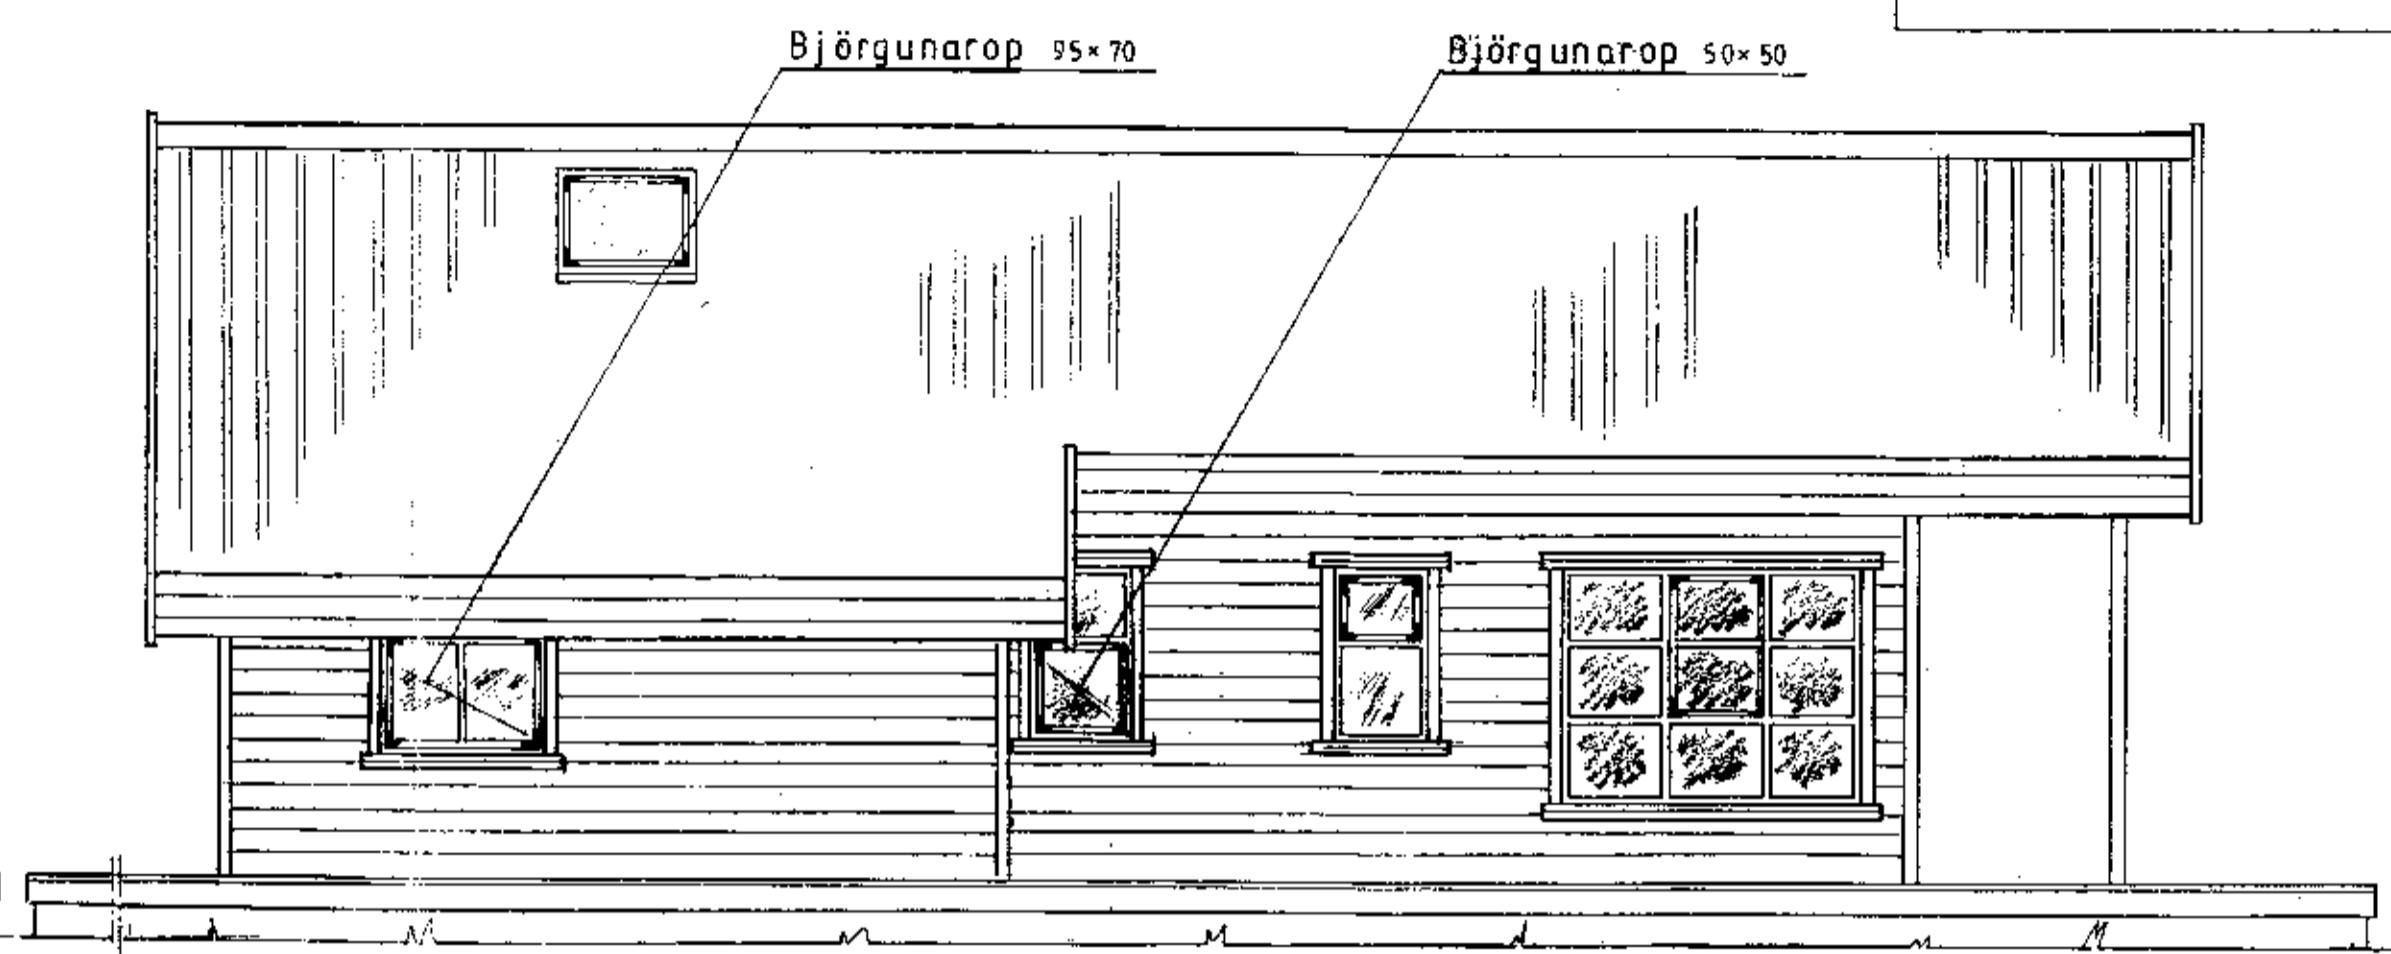


est. 1900  
*Helgi Gylfason*

Samþykkt  
 28 MARS 2006  
 Arnarson

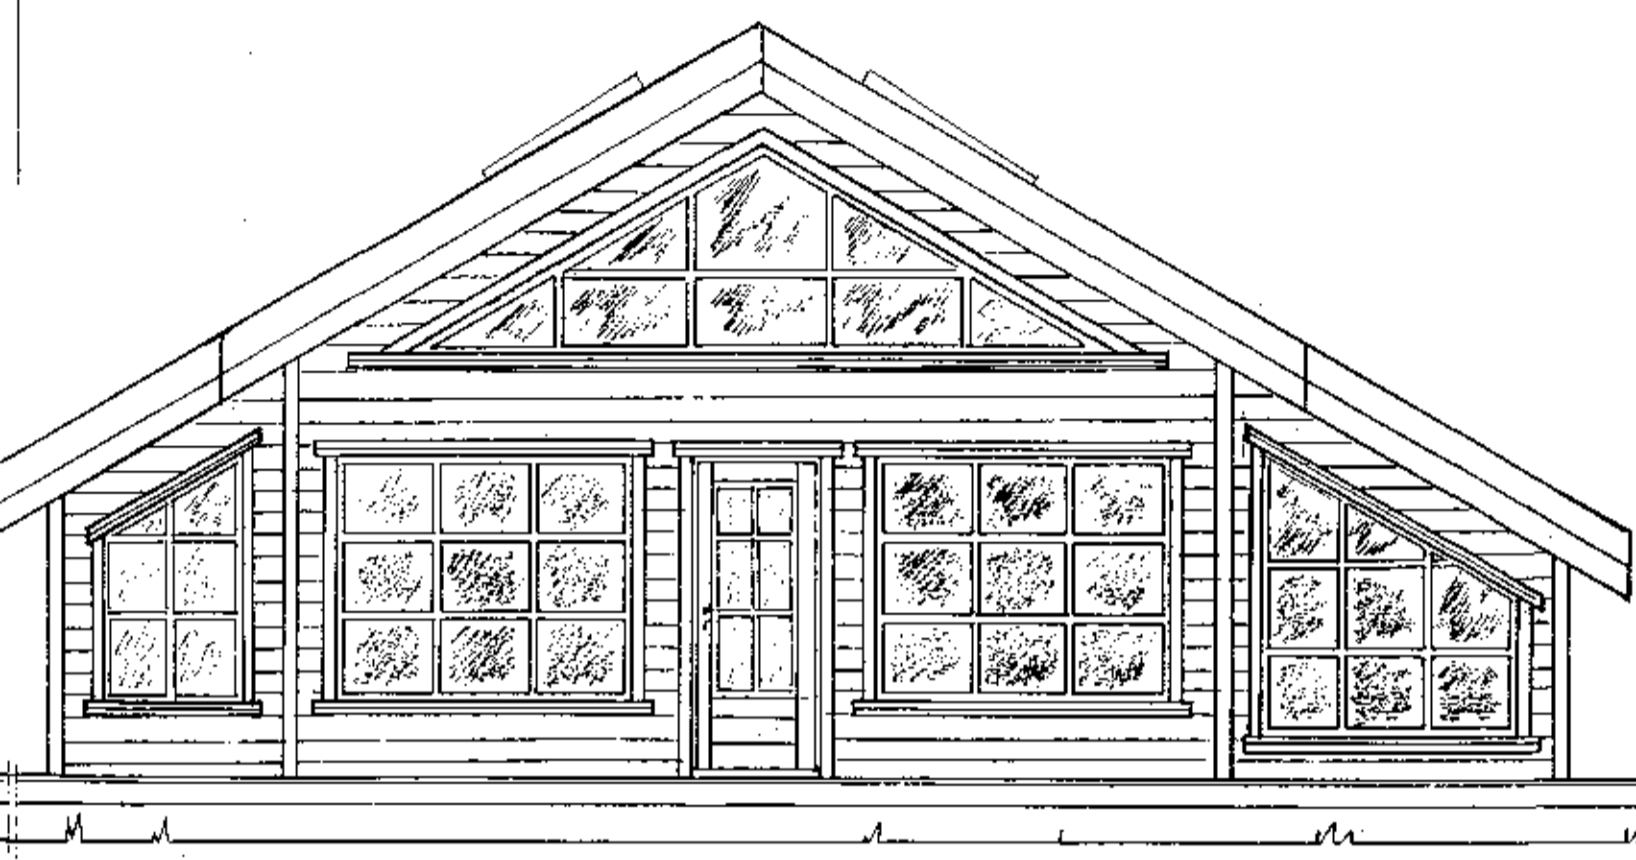

Mkv.: 1:50	Sumarhús í landi, Öndverðarness, Grimsness og Grafnings- hreppi, Arnessýslu. Lóð nr. 104b stærð 0,5 ha.	TEIKNIVANGUR
Dags: mars '06	Eigandi: Ingólfur Arnarson kt. 180662-4489	270733-2559
Nr. 182B-1	Útlit	<i>Kristján Halvarsson</i> 270732-4829