
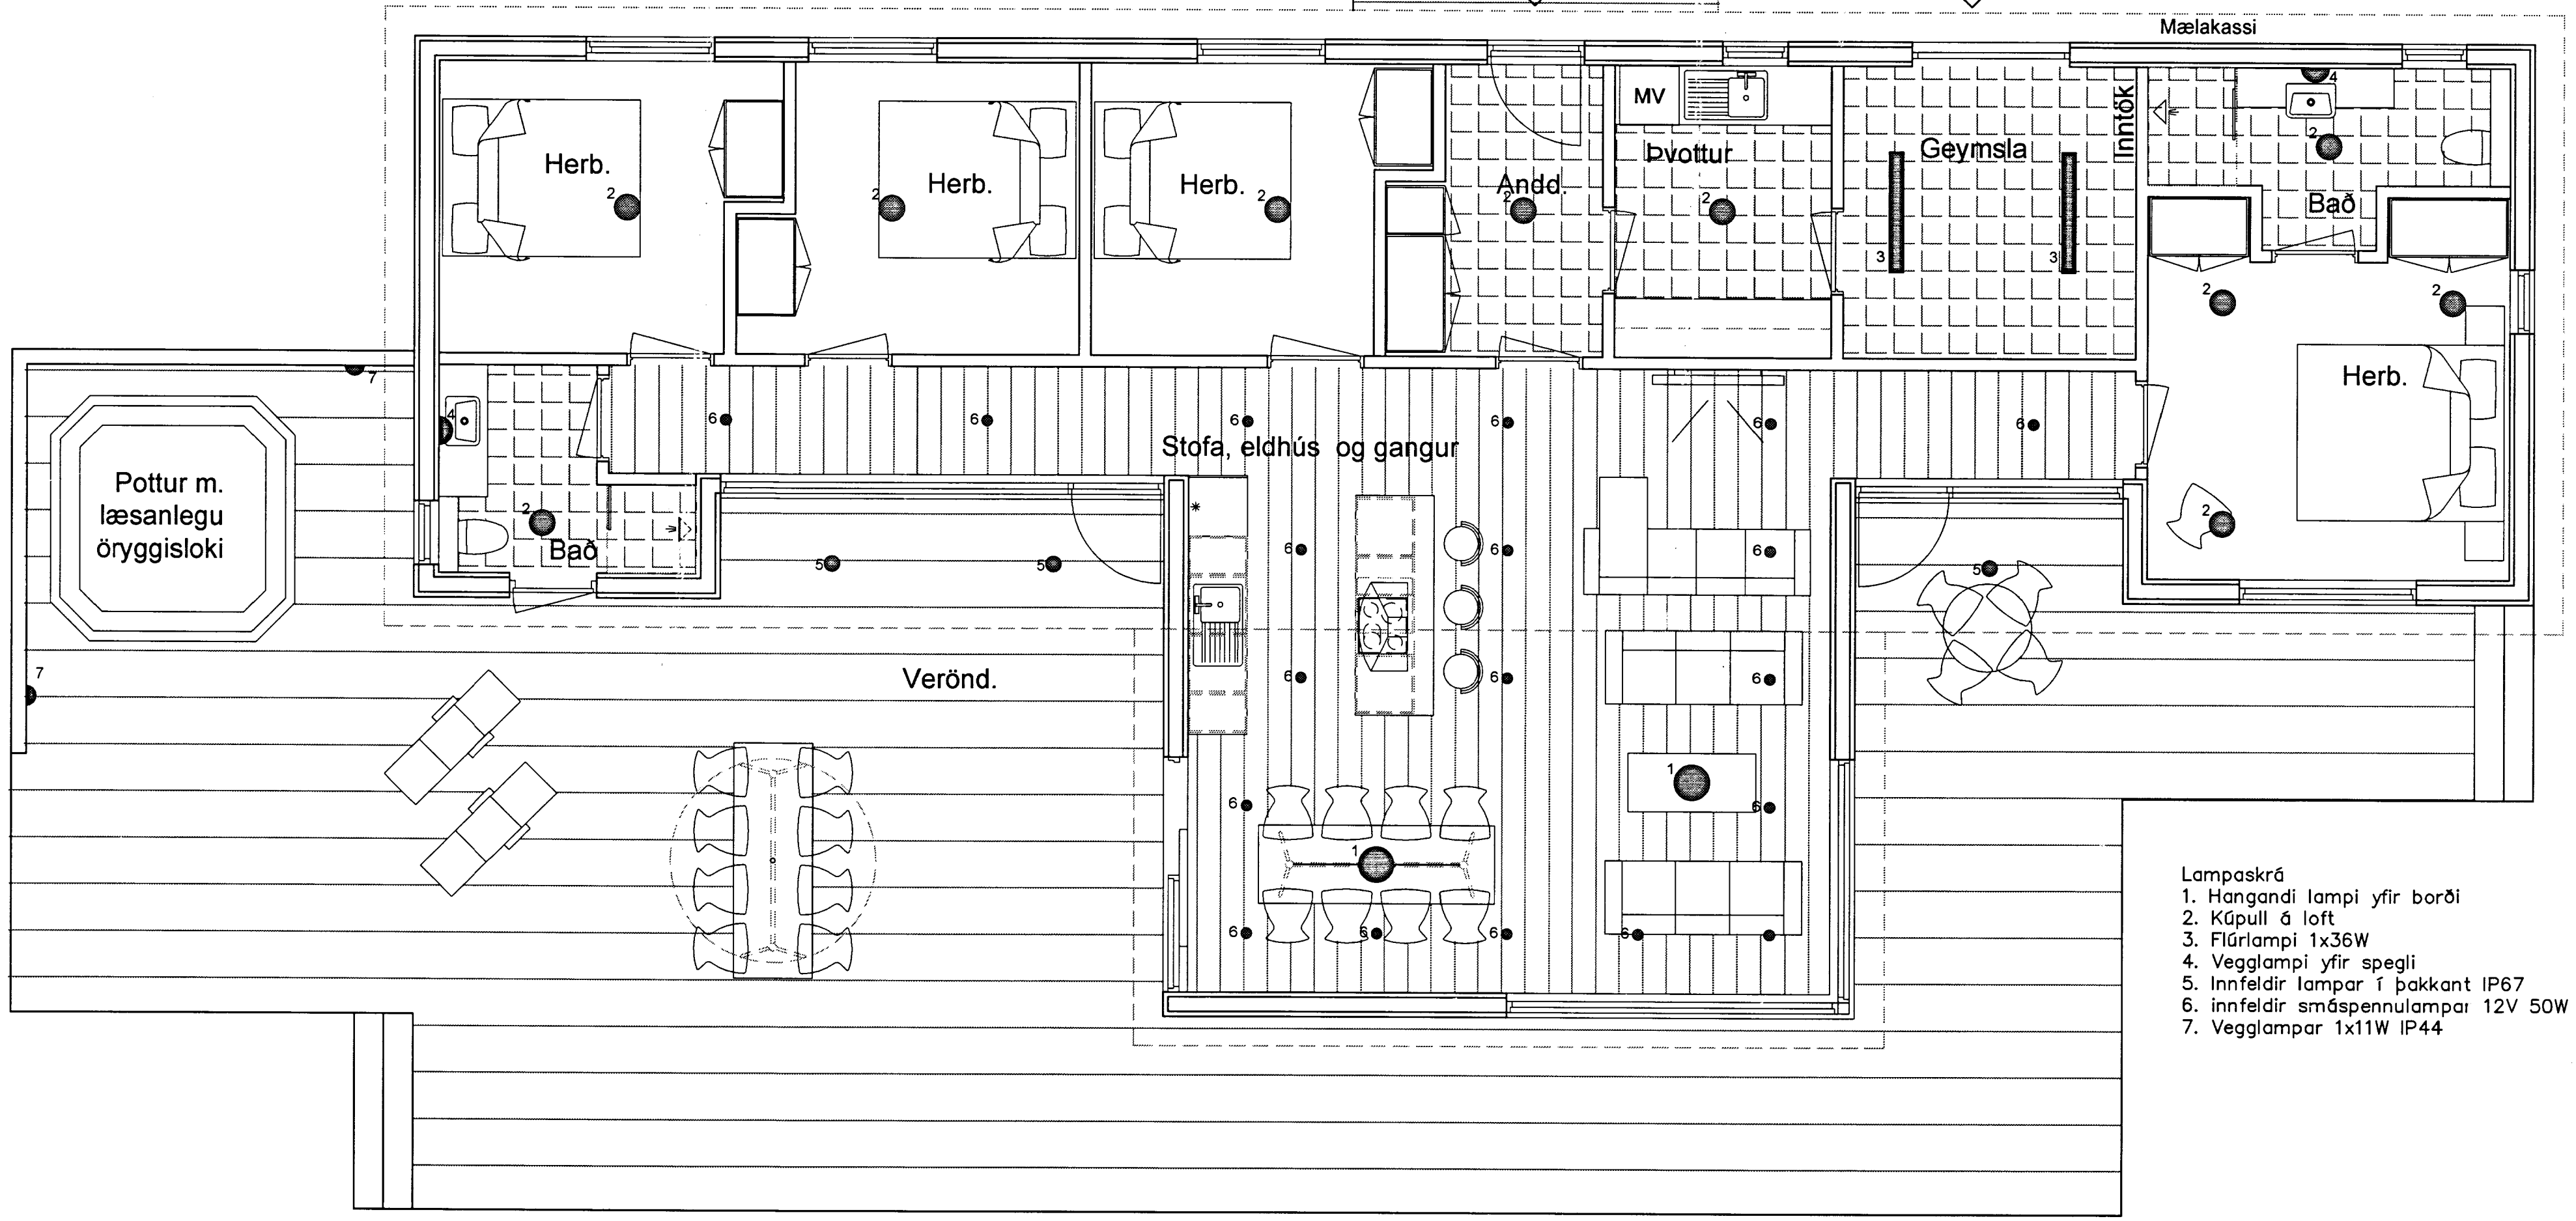


BYGGING
 27 AUG 2013
 Grímsnesi
 Byggingar- og
 Rafagnateikning

Heimtaug

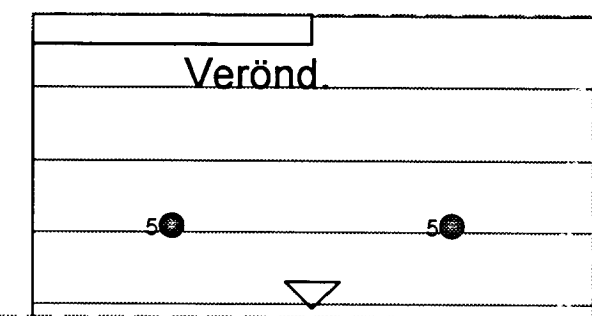

- Lampaskrá
1. Hangandi lampi yfir borði
 2. Kúpull á loft
 3. Flúrlampi 1x36W
 4. Vegglampi yfir spegli
 5. Innfeldir lampar í þakkant IP67
 6. innfeldir smáspennulampar 12V 50W
 7. Vegglampar 1x11W IP44