




Norðvestur

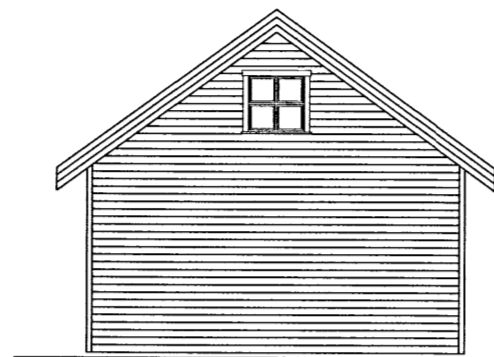

Norðaustur

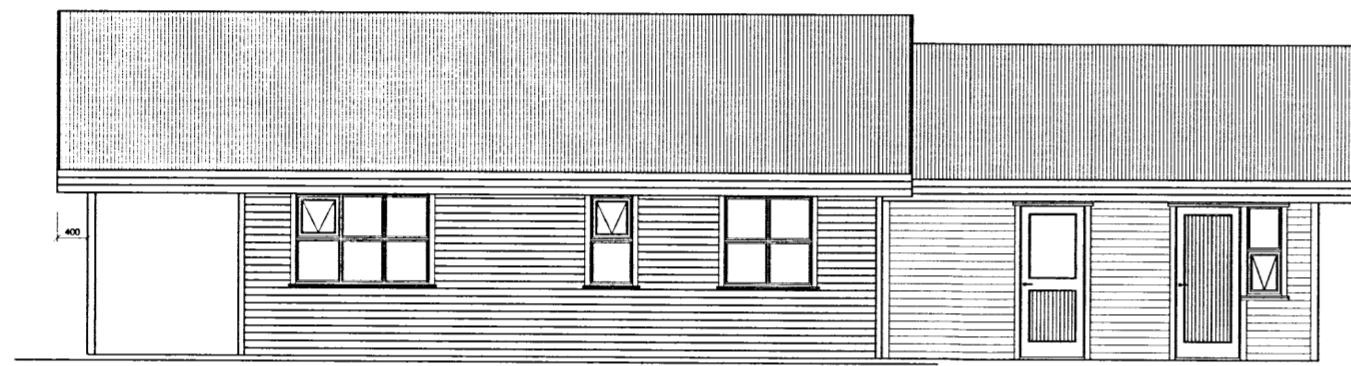


Suðaustur

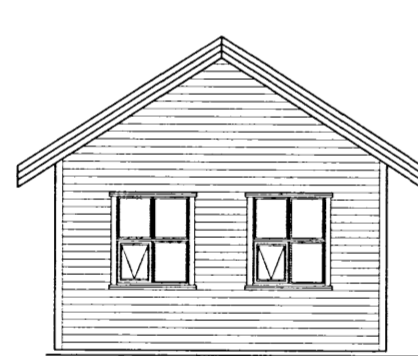

Suðvestur

Skipulags- og byggingarfulltrúi Uppsveita bs.
Samþykkt
 15. AUG. 2014
Ólafur Kjartan
 Byggingarfulltrúi

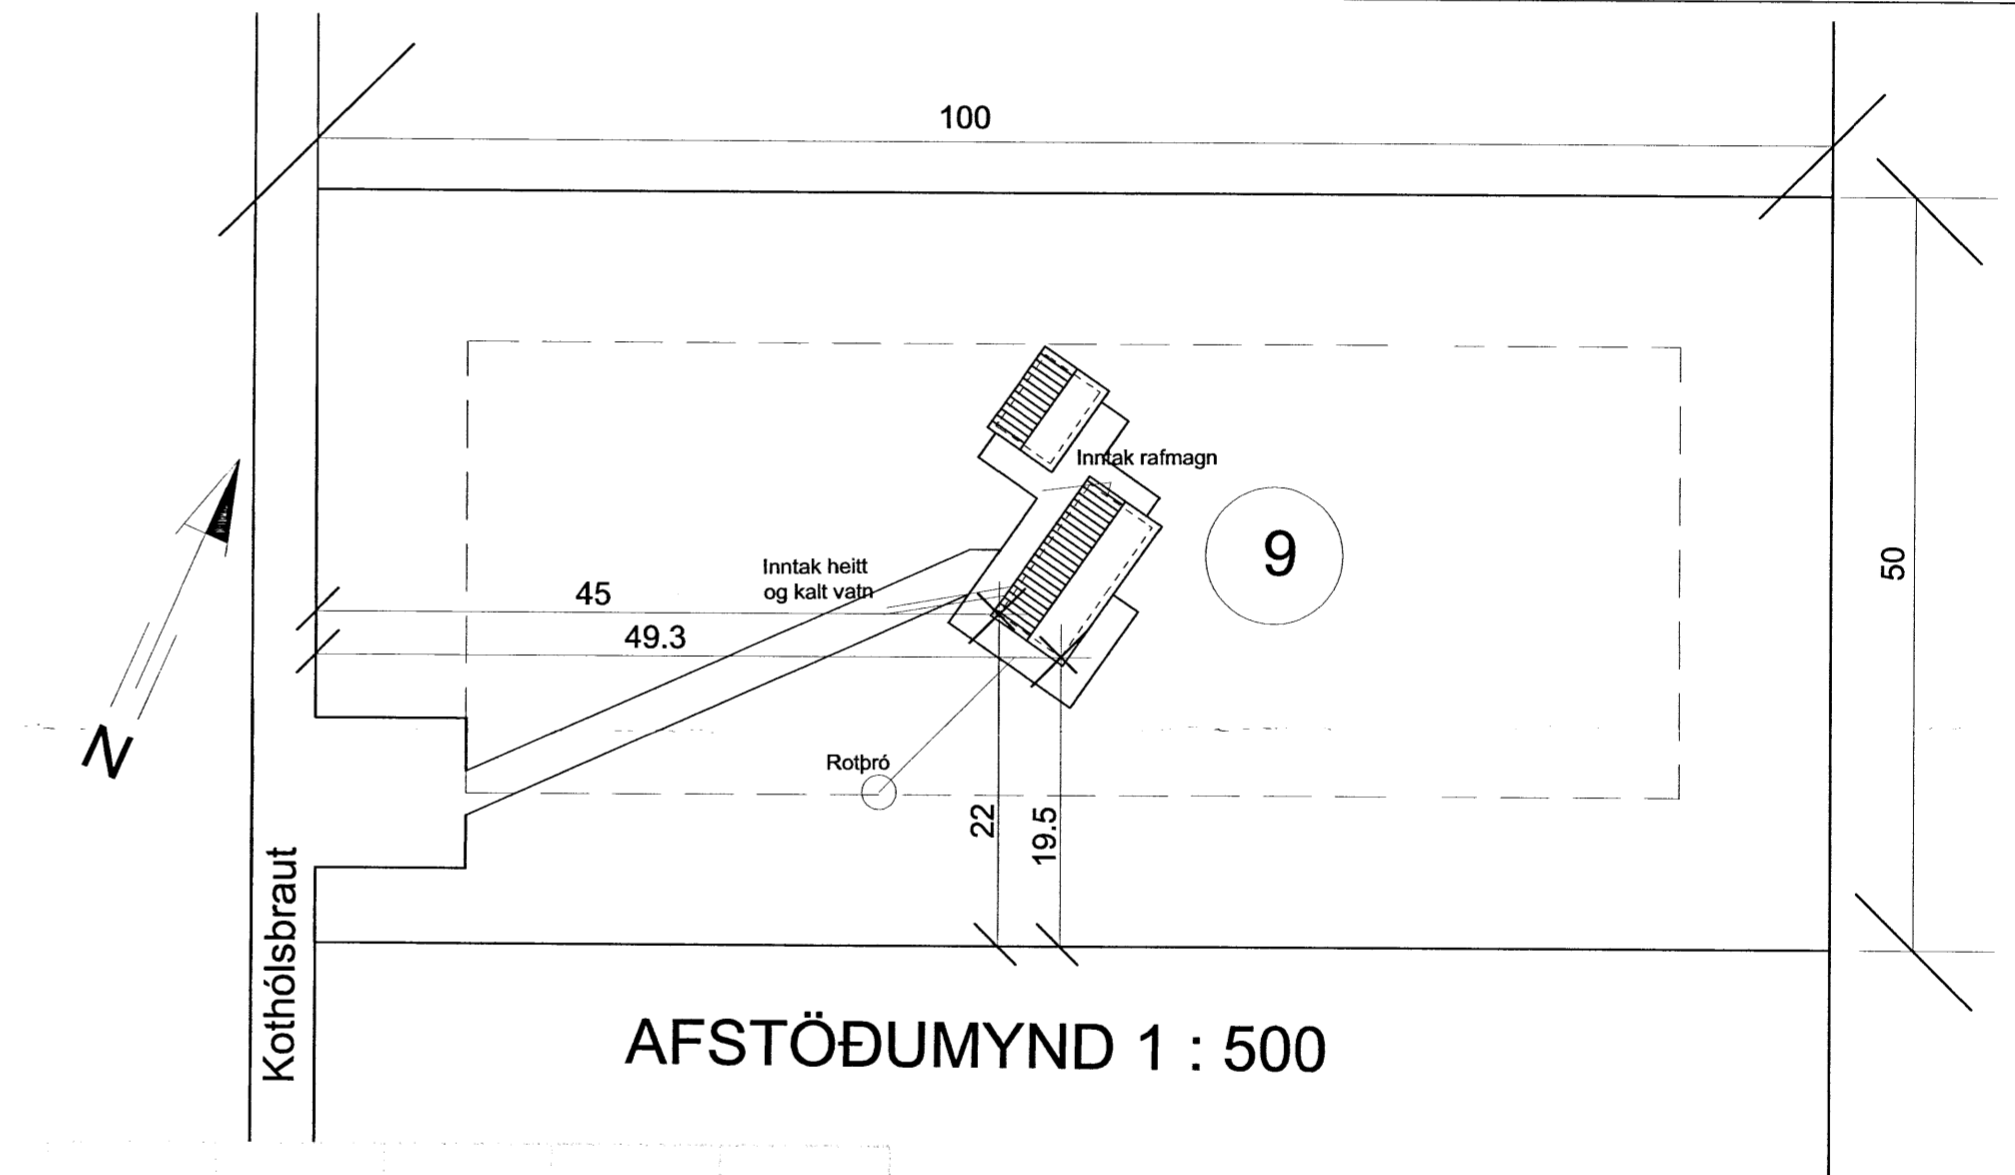

Skráningartafla: Kothólsbraut 9

Landnúmer: 194642

Matshlutanúmer: 02

Skrásetjari: Svanlaugur Sveinsson

Kennitala: 250147-3099

Útgáfa: 4.01t

Dags: 28.4.2014

Uppskipting og lýsing					Stærðir												
D0	D1	D2	D3	D4	D5	D5M	D6	D7	D8	D9	D10a	D10b	D11	D12	D16	Reiknitala	D17
Lokun	Rými	Notkun	Höfuð-	Eignar-	Botnflötur	Milliflötur	Stigar	Op	Brúttóflötur	Brúttóflötur	Salarhæð	Salarhæð	Brúttó	Nettóflötur	Birt flatarmál	skiptarúmmáls	Skipta-
	hæð-röð	texti	flokkun	hald	m²	m²	m²	m²	m²	sh < 1,8	min	max	rúmmál m³	m²	m²		rúmmál m³
Matshluti					25,1	0,0	0,0	0,0	25,1	0,0			87,8	20,2	25,1		66,660
Botn													5,0				
A	01	1. hæð			25,1	0,0	0,0	0,0	25,1	0,0			82,8	20,2	25,1		
A	0101	Gestahús	N	0101	17,2				17,2		2,50	4,10	56,7	14,1	17,2	3,30	46,530
A	0102	Geymsla	N	0101	7,9				7,9		2,58	3,58	26,1	6,1	7,9	3,30	20,130

Athugasemdir

Sameignir sumra

Eignarhald

Eignar-	Notkun	Birt flatarmál	Skiptarúmmál	
hald	texti	m²	Séreign	Séreign og
			m²	sameign m²
0101	Gestahús	25,1	66,660	66,660

Kothólsbraut 9, Grímsnes- og Grafningshrepp
 Landnr 170033, Matshl 02

Ásýnd, afstöðumynd og skráningartafla

Blaðst A2

2

Dagsetn:
maí 2014