


Winnas Einarsson

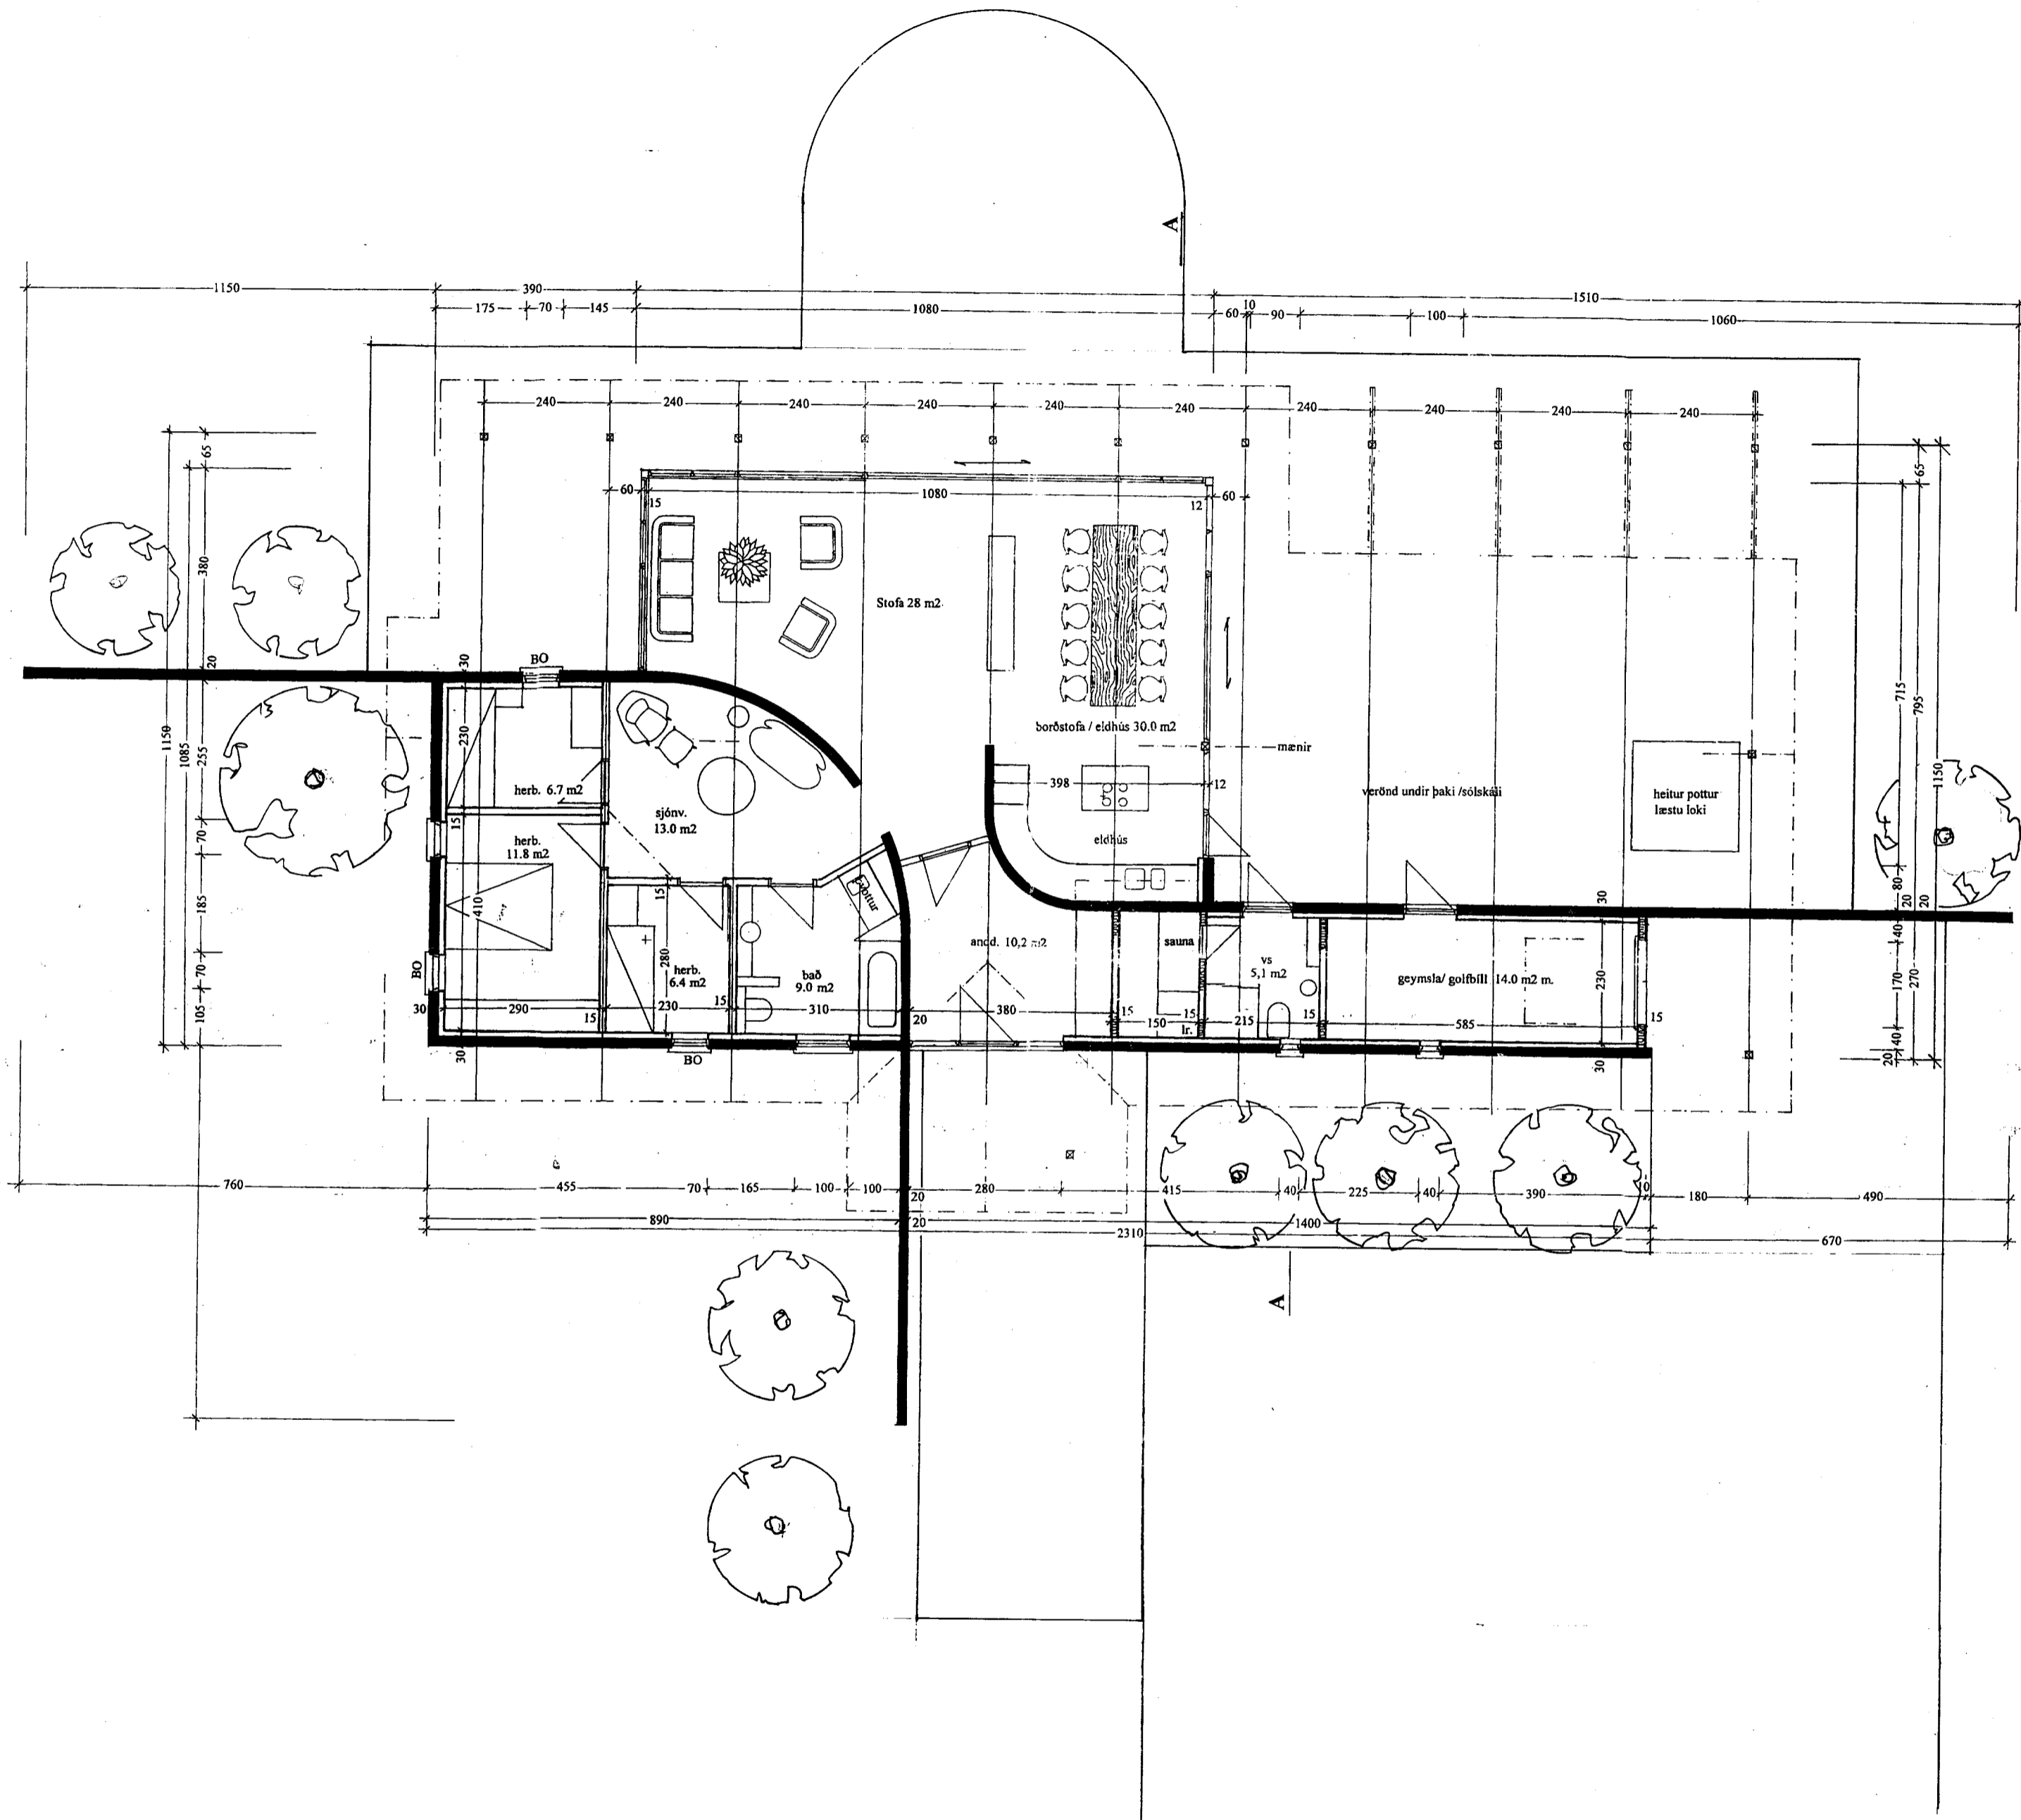

Einar V. Tryggvason arkitekt.
Suðurlandsbraut 8. 108 R.
Kt. 170242 4599. Símar/póst. 553 200 Og 83 0020 evt @ isl. is

Verk
Heiti
Kvarði
Dags.

Sumarhús Kiðjobergi
grunnmynd
1:50
22.09.05