
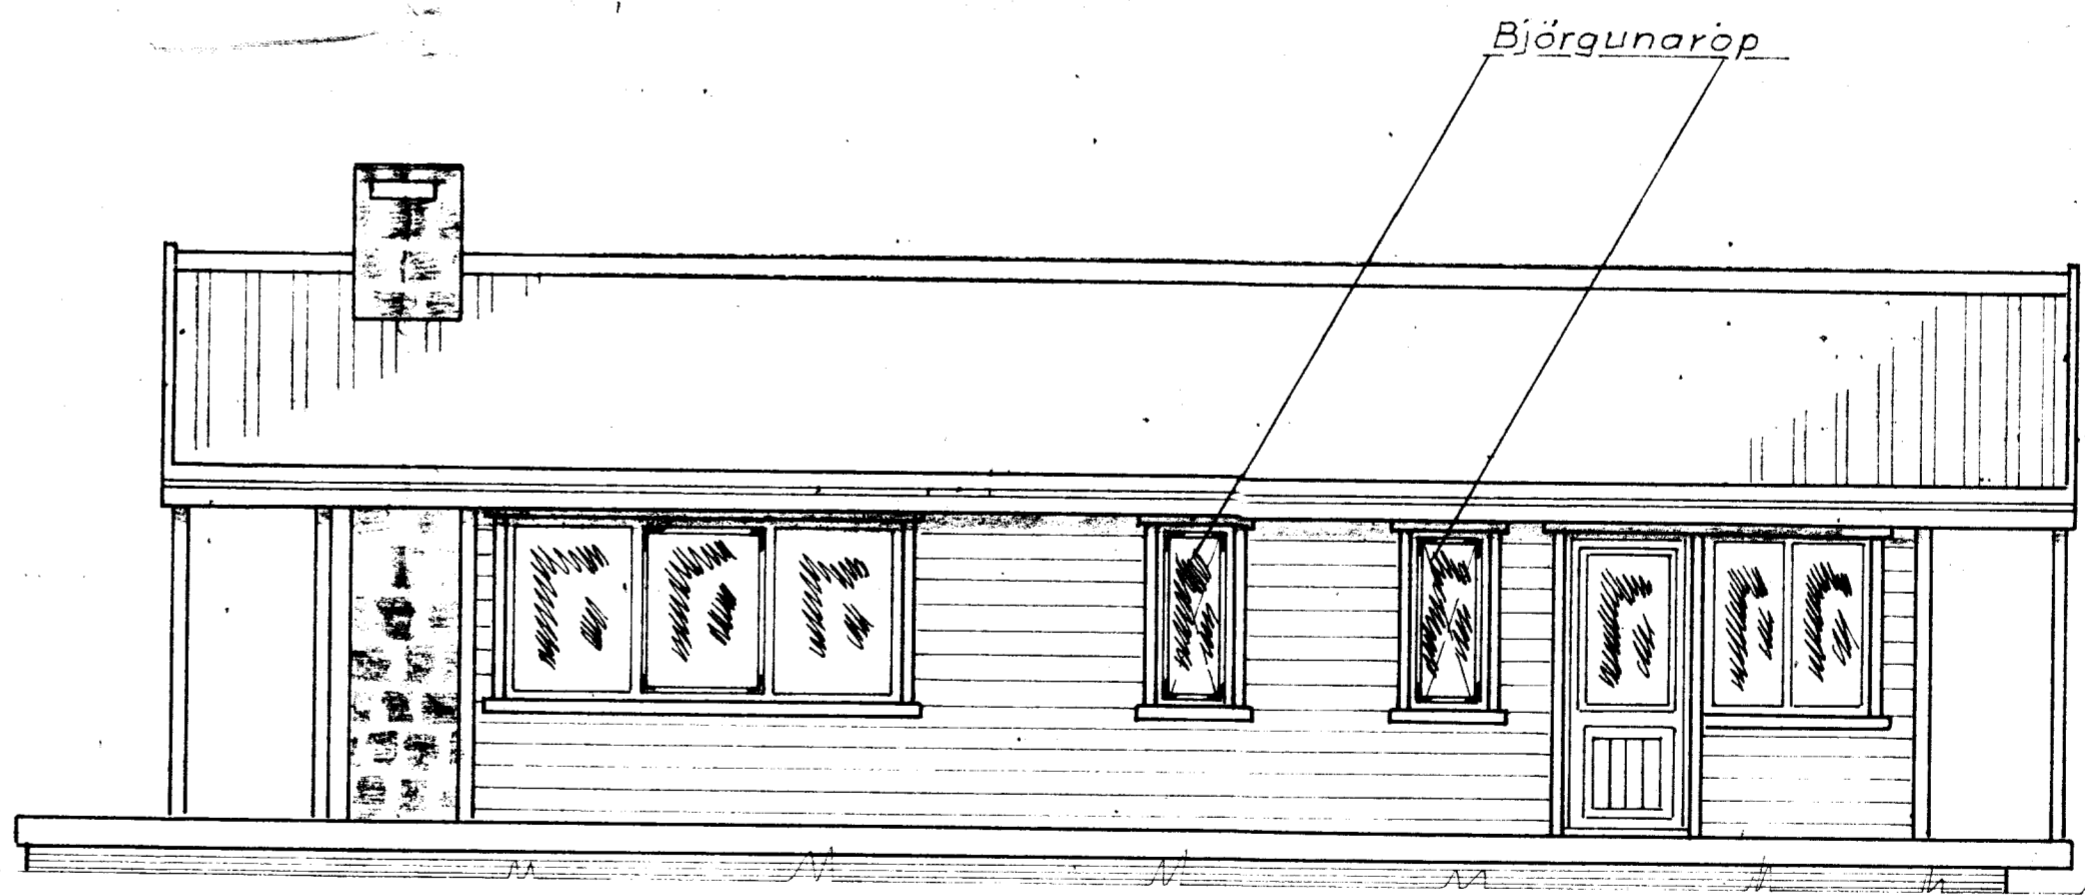


Björgunaröpp

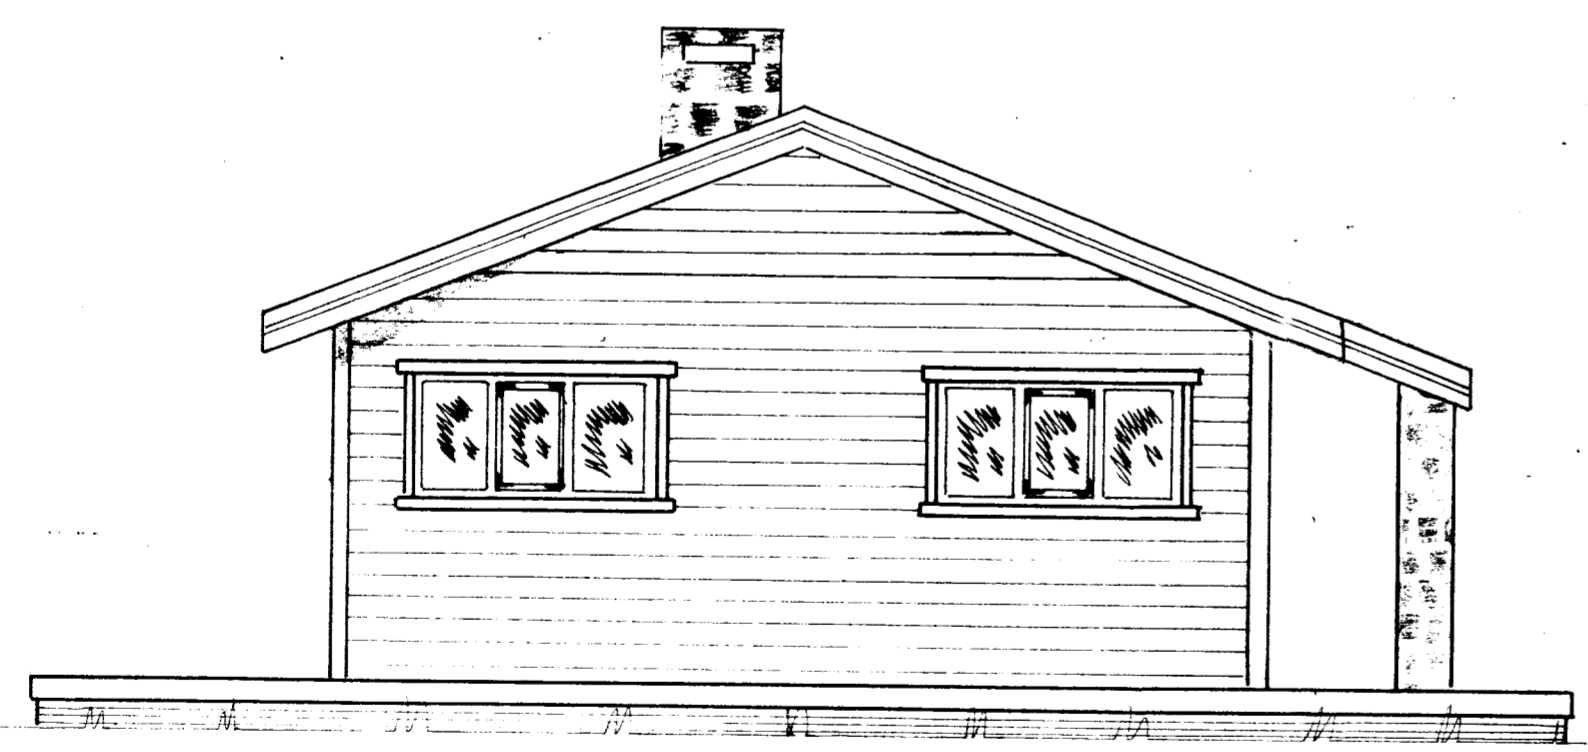

Björgunaröpp

Sjá teikn.nr. 002-1 grunnteikning; snið og skýringar

Gerð — — — 017-1
 Grunnflötur — 60 m²
 Verönd — — — 82 m²
 Rummál — — — 200 m³

Útlit	TEIKNIVANGUR	
Hús í Landi - Hæðarendi, Grímsneshr. Arnessýslu. Lóð nr. 8 Stærð lóðar 1,150 ha		
Eigandi: Margrét Gísladóttir Vesturási 48 110. Reykjavík. Kt 151253-7849 Sími 91-671122	D. 14.09.94	
	R.	T. KM
	MKV	
	1:50	
	Nr.	
	001-1	