



GRUNNMYND


BYGGINGAFULLTÖL
 Samp. 24.81
 Hinnald Gunnarsson

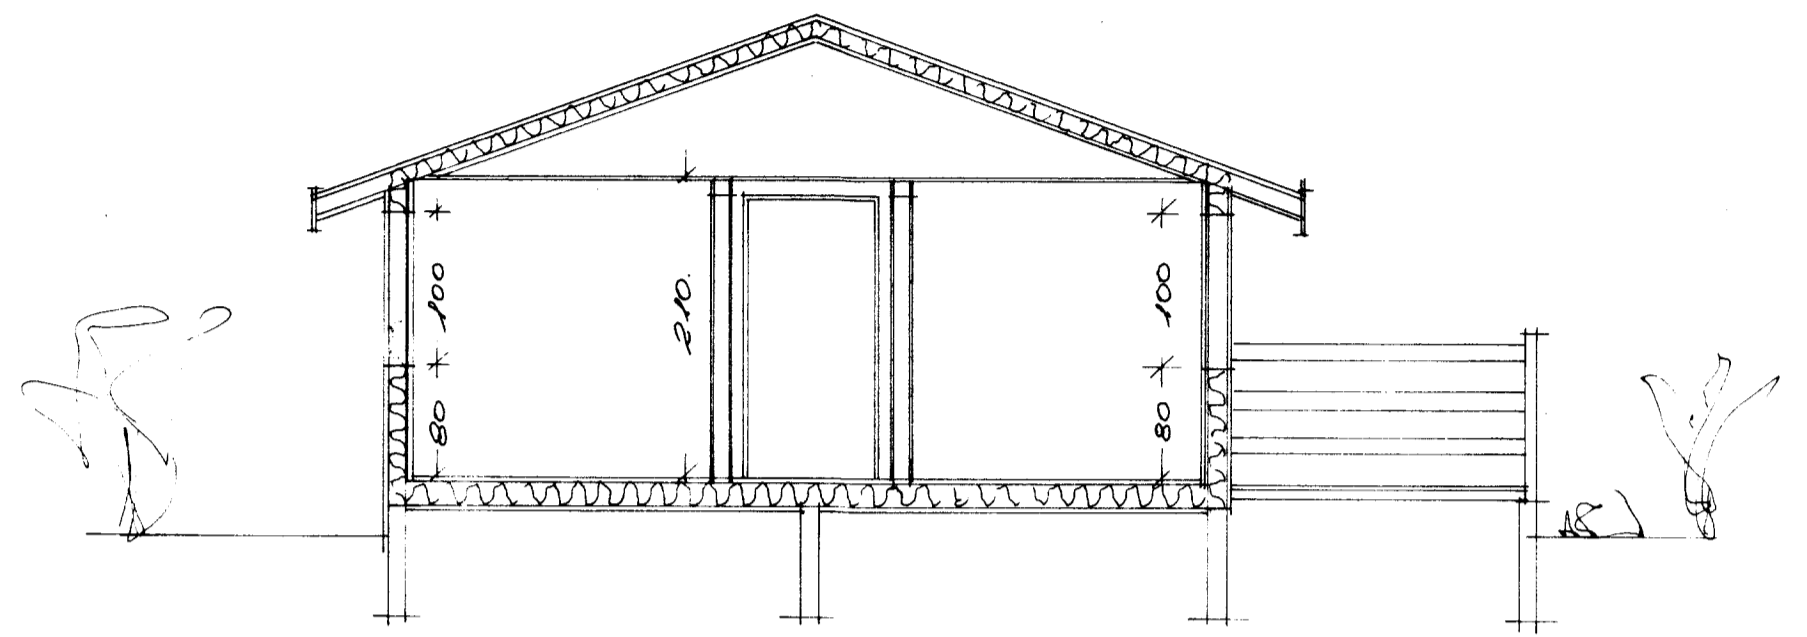


SKURDLIR.

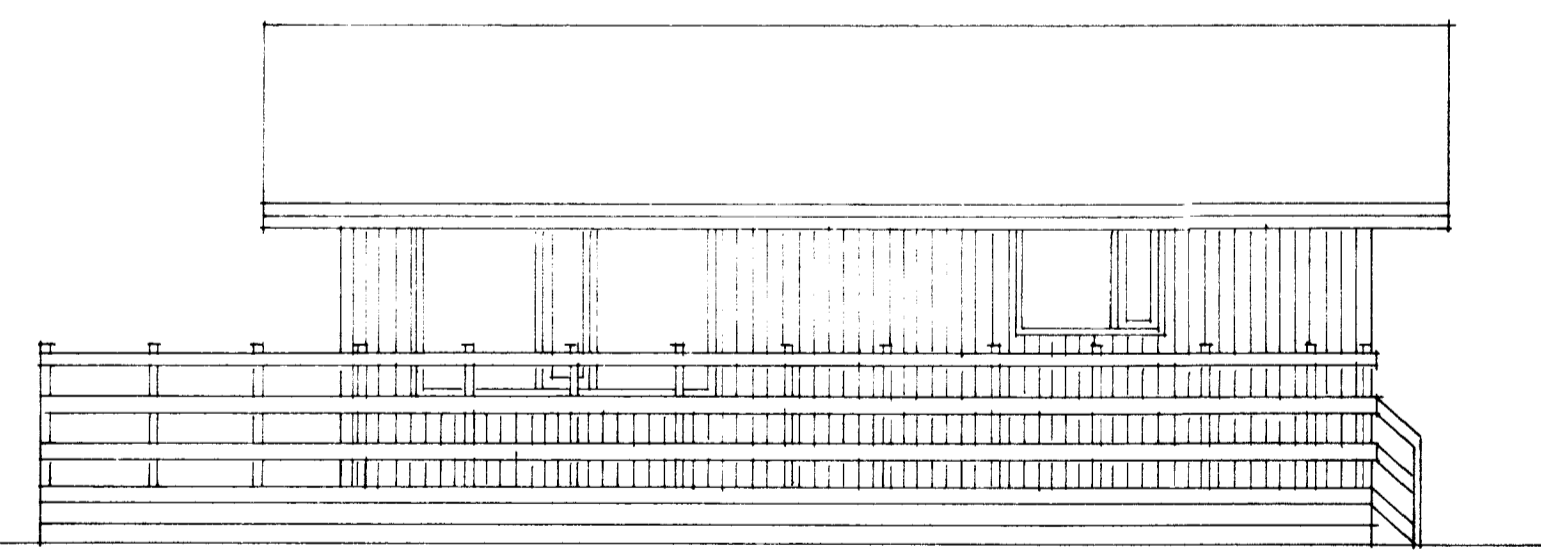


ALISTUR.

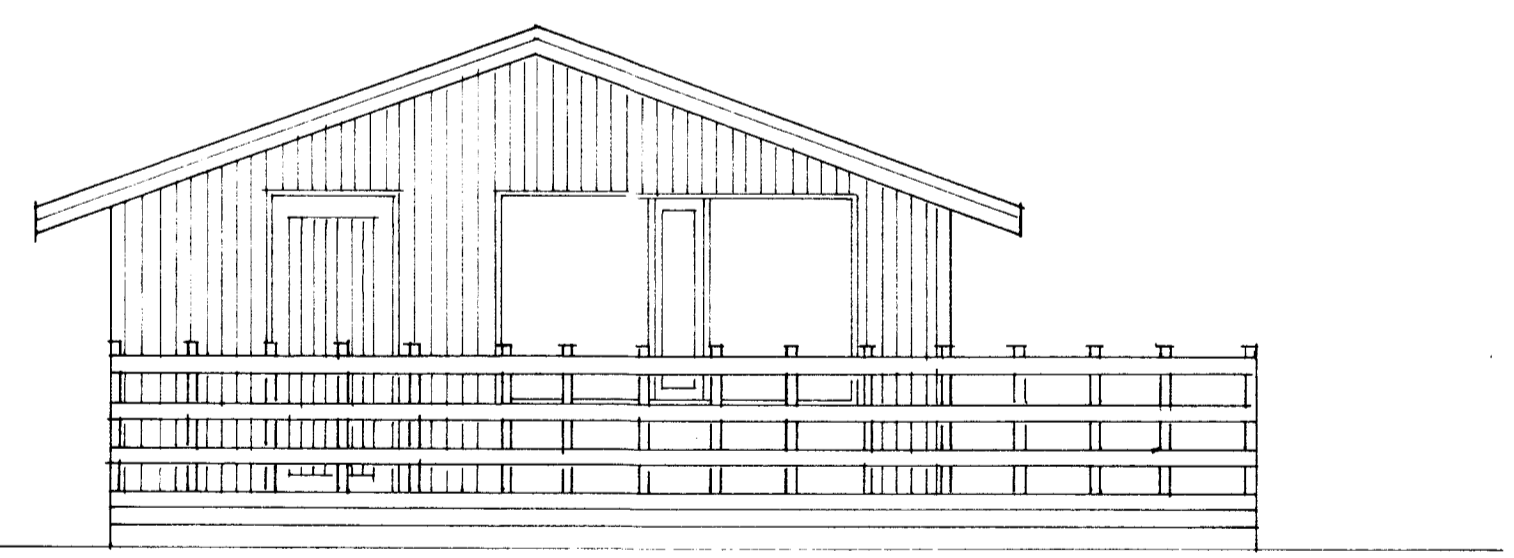

SUDLIR.

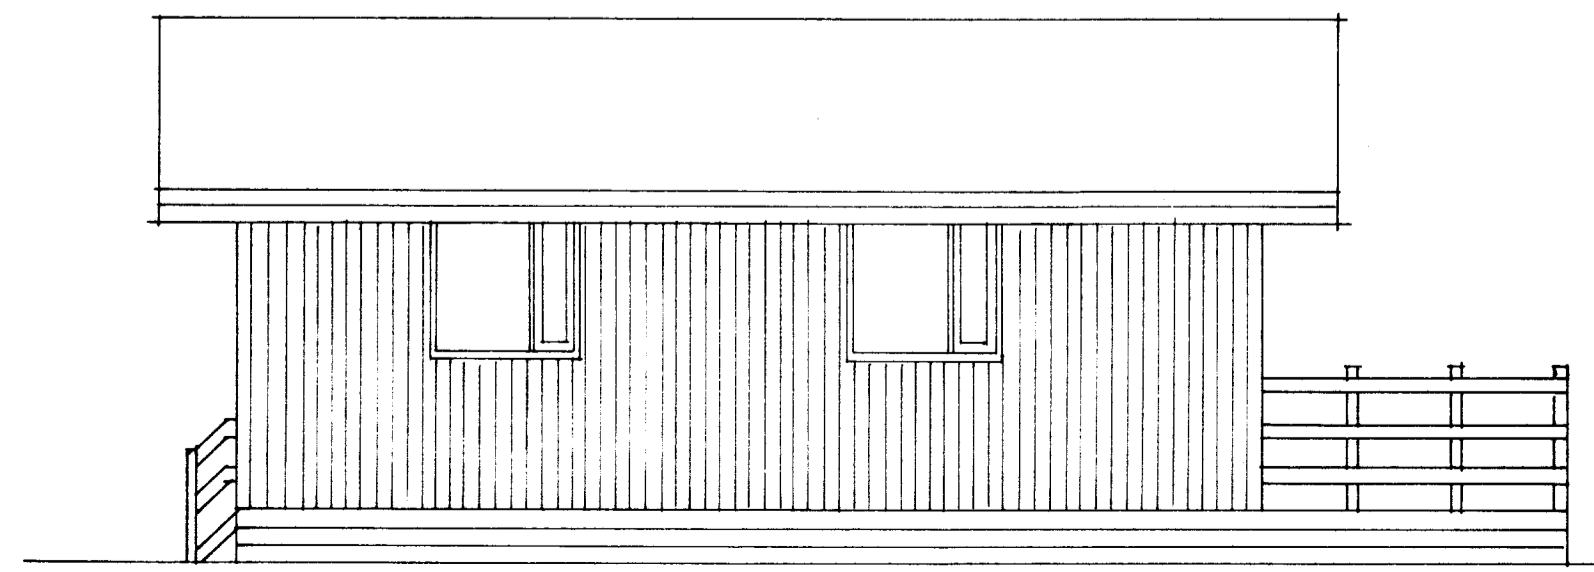

VESTUR.

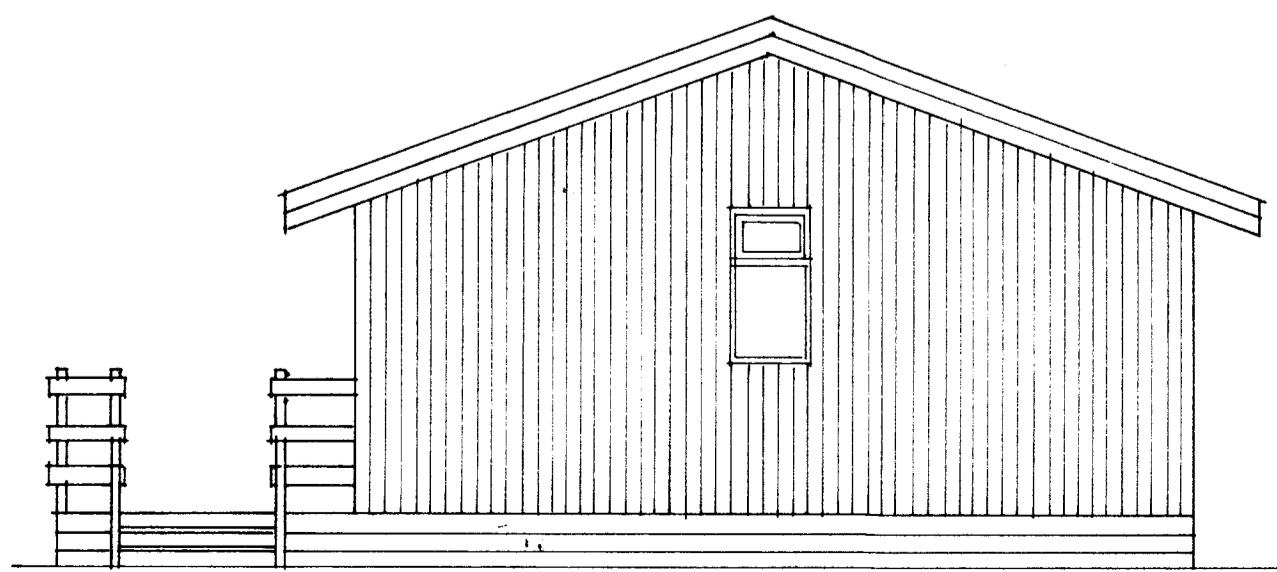

NORDLIR.

TEIKNAD 1. AUGUST 1980
 Rafnir Þorvarðsson, B.F.I.