

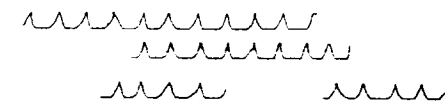
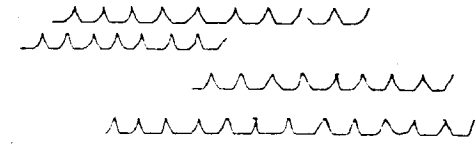
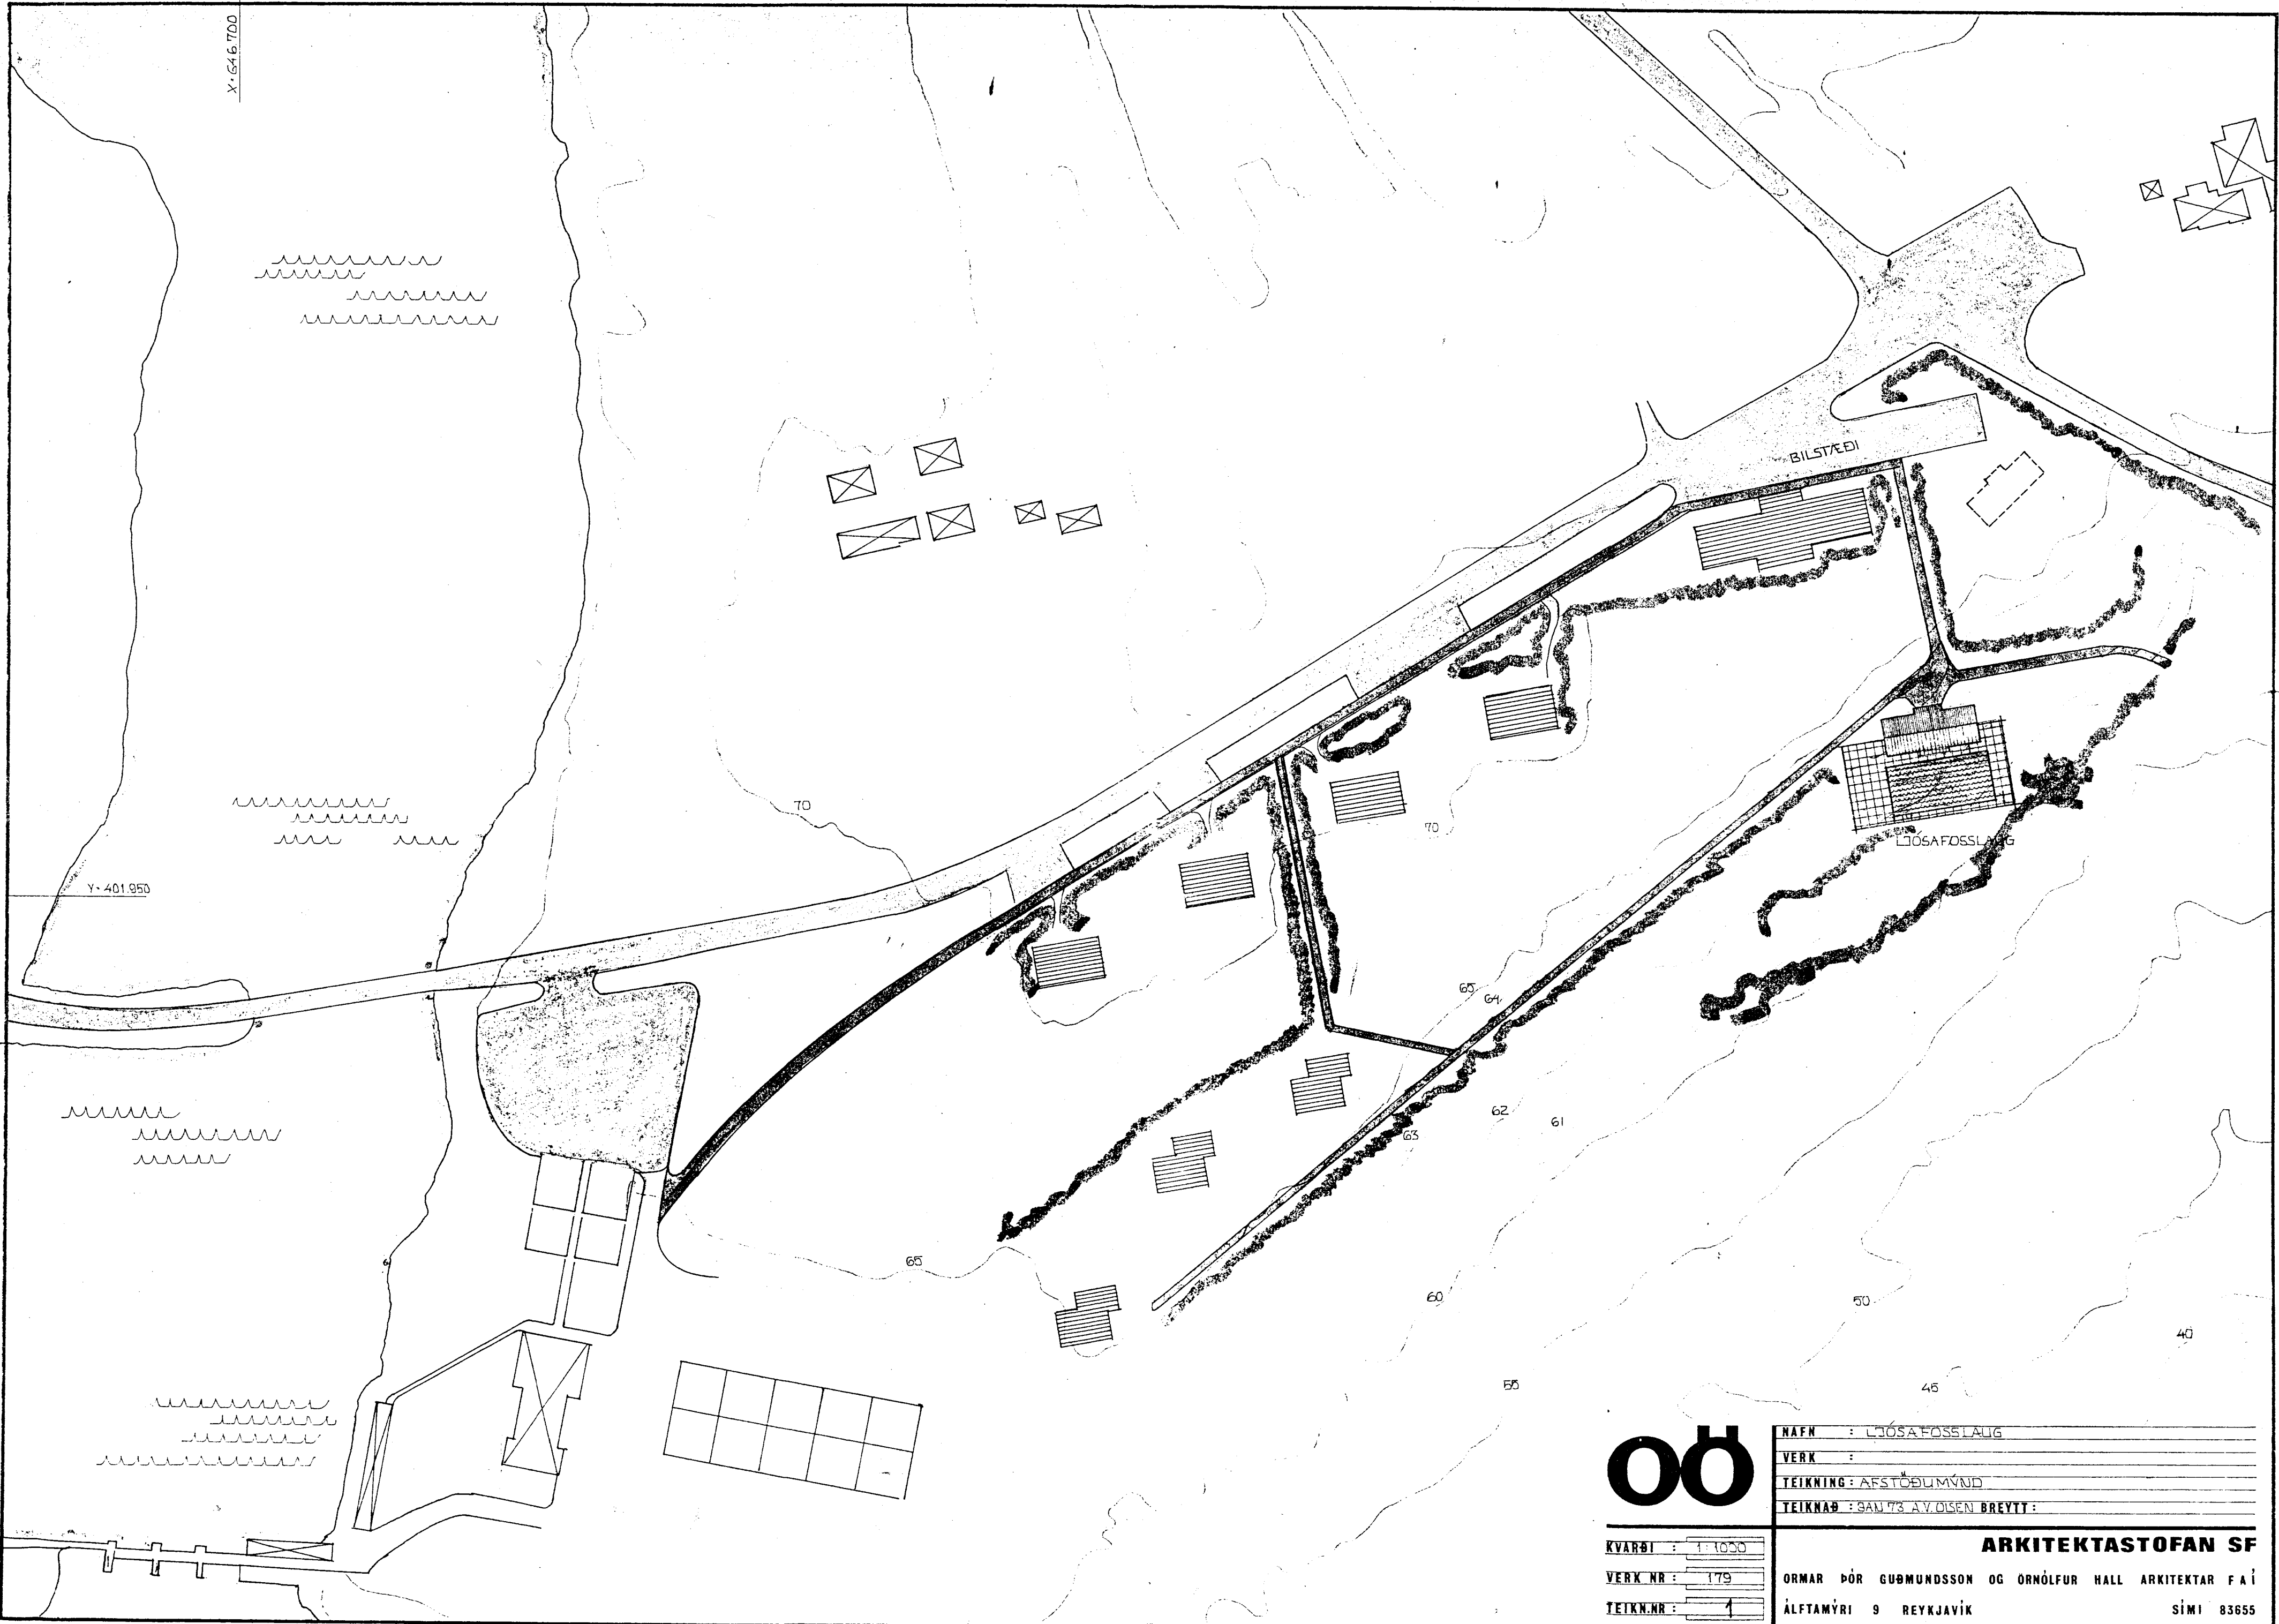


X-646.700

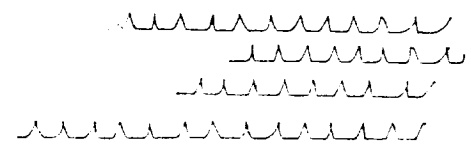

Y-401.950

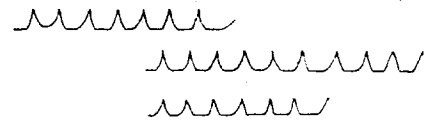

NAFN : LJÓSAFOSSLAUG  
 VERK :  
 TEIKNING : AFSTÖÐUMYND  
 TEIKNAR : 9AÚ 73 A.V. OISEN BREYTT

KVAFI : 1:1000  
 VERK NR : 179  
 TEIKN.NR : 1

**ARKITEKTASTOFAN SF**

ORMAR ÞÓR GUBMUNDSSON OG ÖRNÓLFUR HALL ARKITEKTAR FA Í  
 ÁLFTAMÝRI 9 REYKJAVÍK SÍMI 83655