
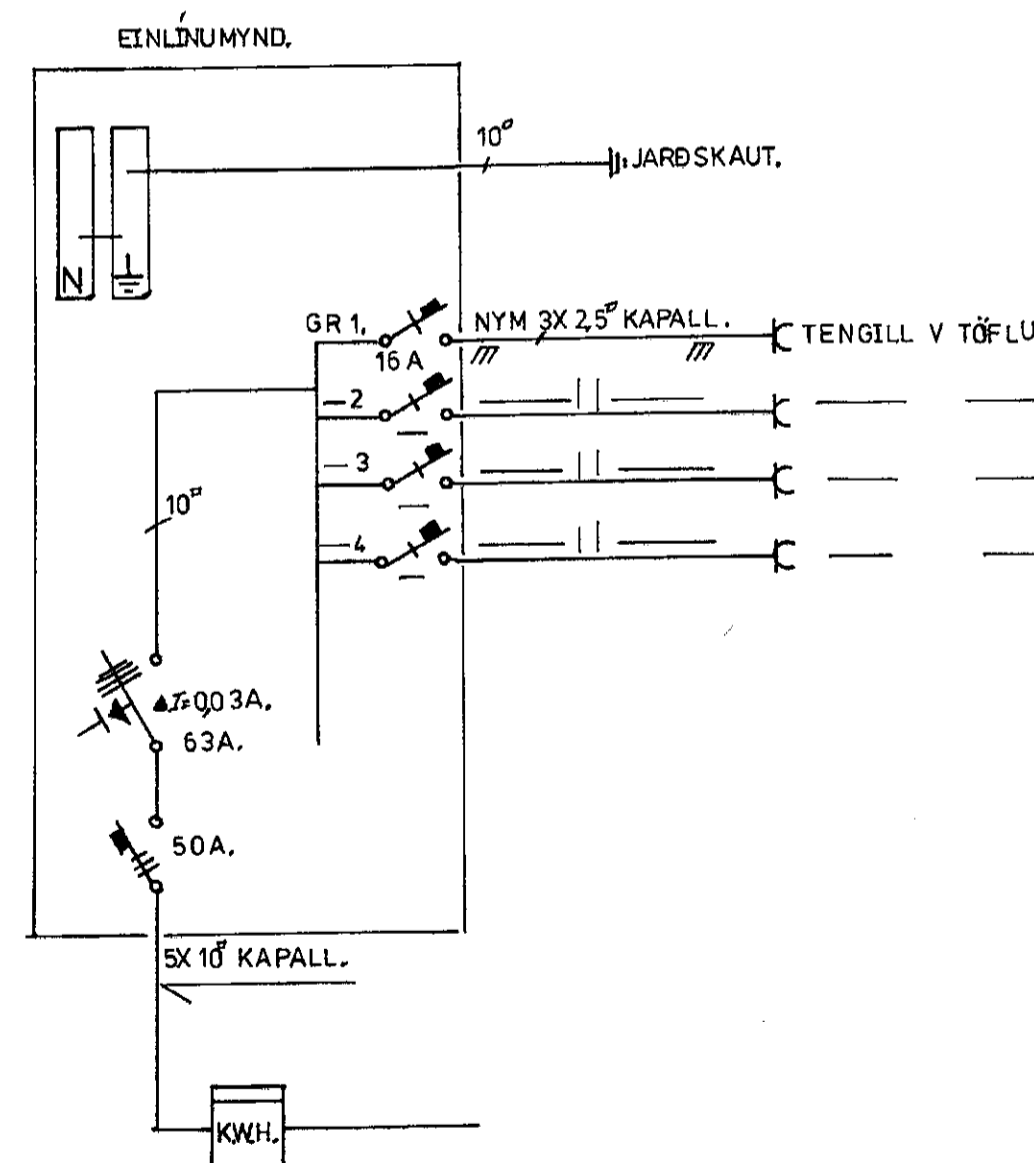


Old

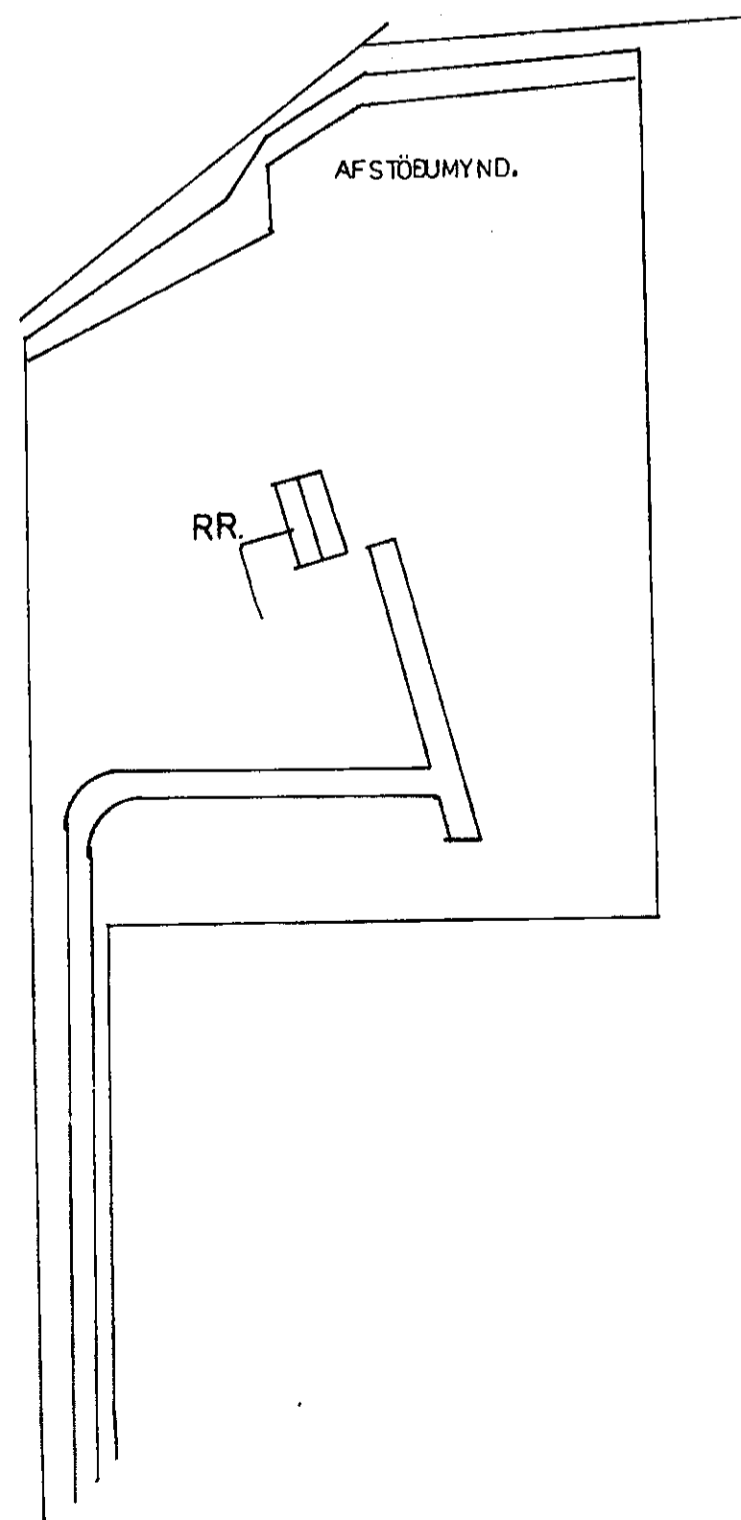

J.RJ. LAUGARÁSI 1 BLÁSKÓGA BYGGÐ, S-4868845, 8937101.	
SUMARHÚS Í LANDI LÆKJARHVAMS LAUGARDAL.	BL 1.
EIGANDI GYÐA GÍSLADÓTTIR, NR 193679.	TEIKN J.RJ.
R A F L Ö G N.	FEB 2011.
SAMB: <i>Jens Ríki Jóhanna</i>	NR 011.