



Samp. 29/1/96
 BYGGINGARFULLTRUI
 Samp. 16/1/93
 LAUGARDALSHREPPS



Hanna Einarsdóttir

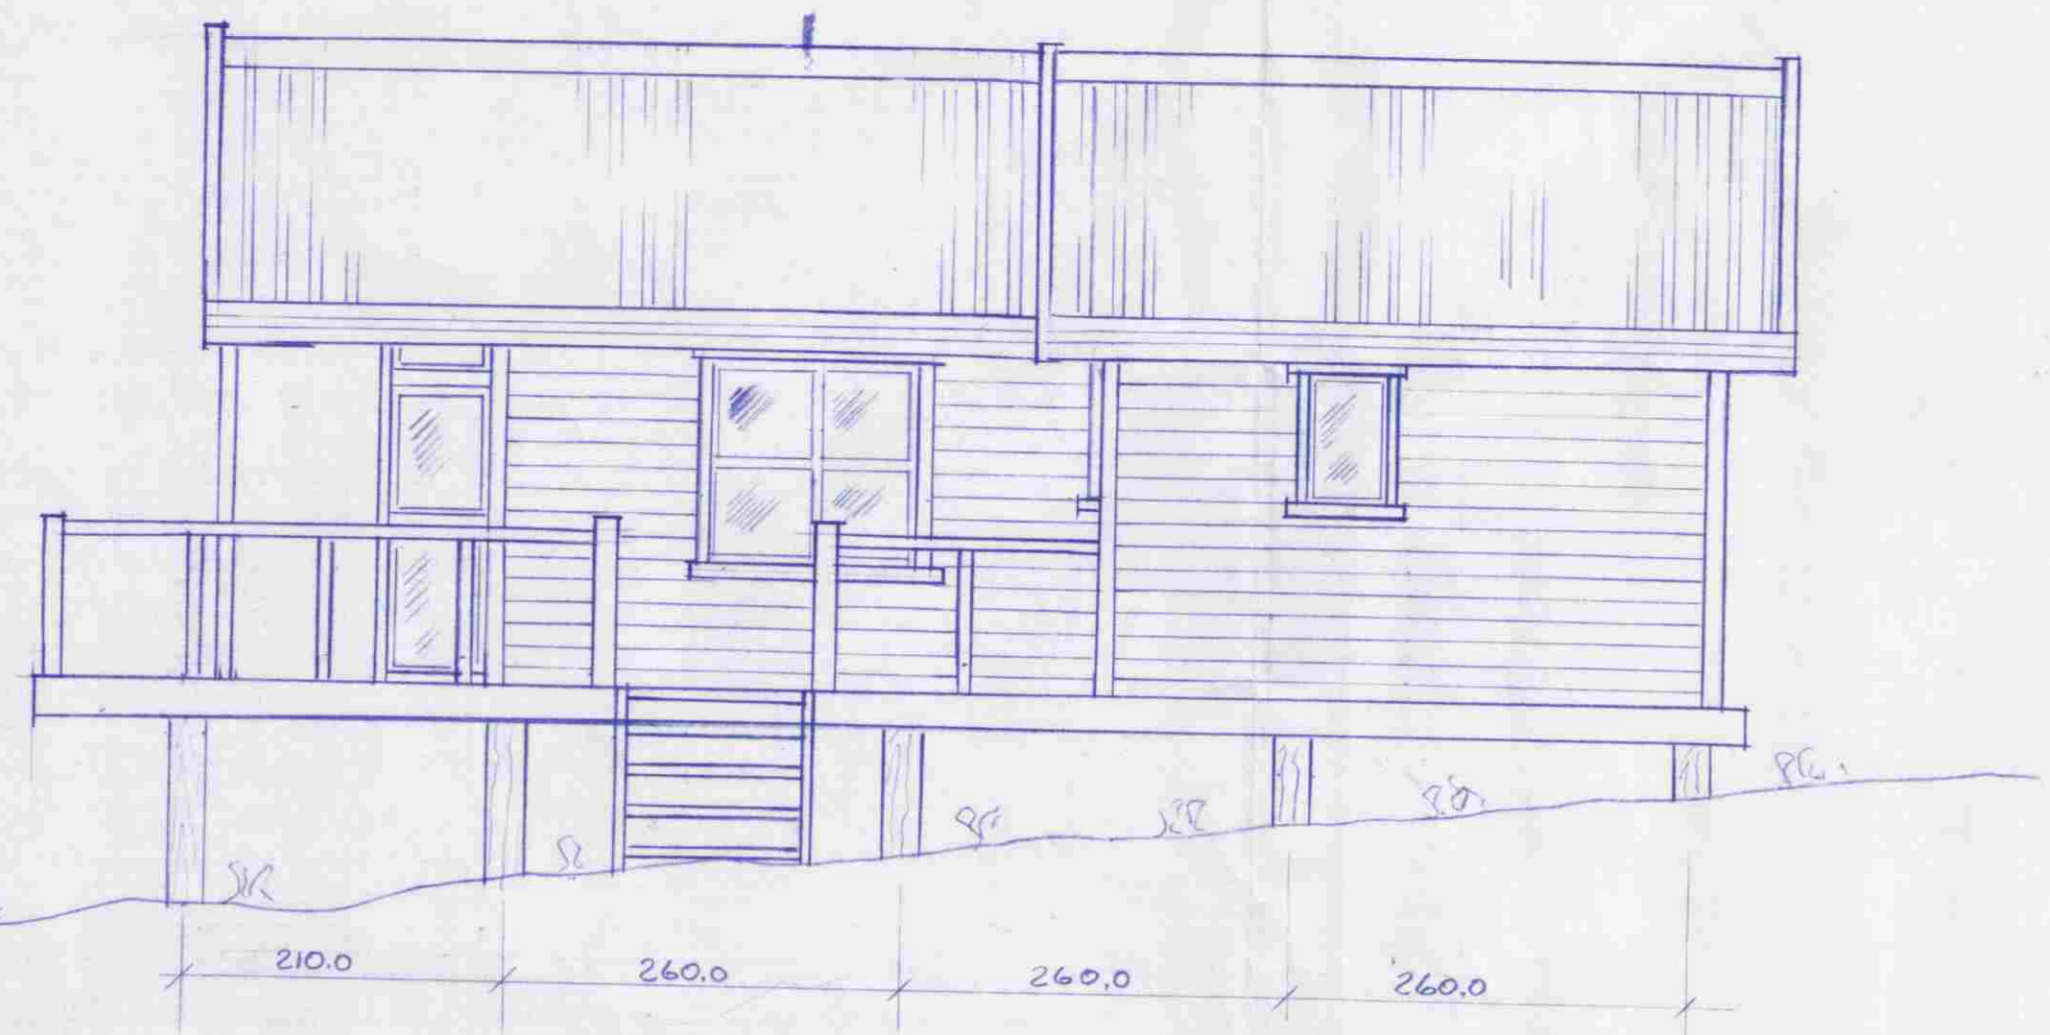

AUSTUR

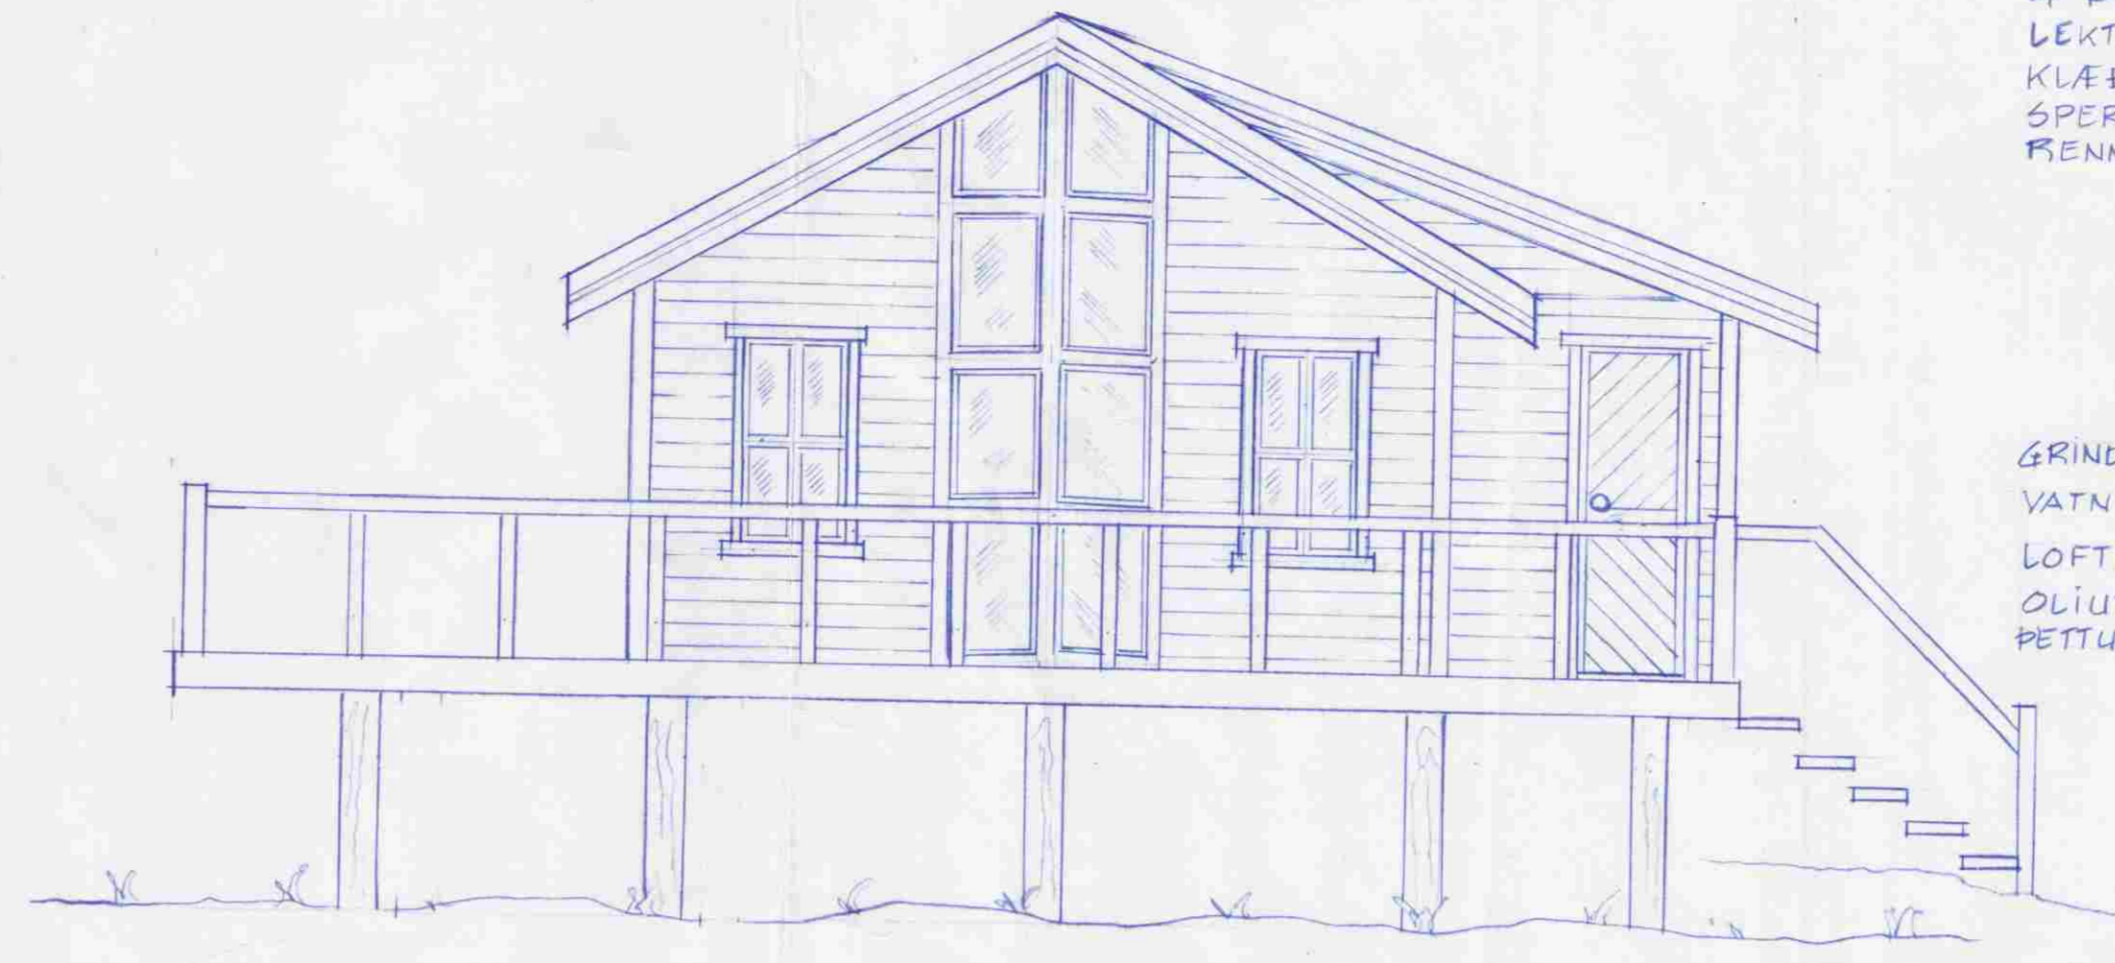


SUDUR

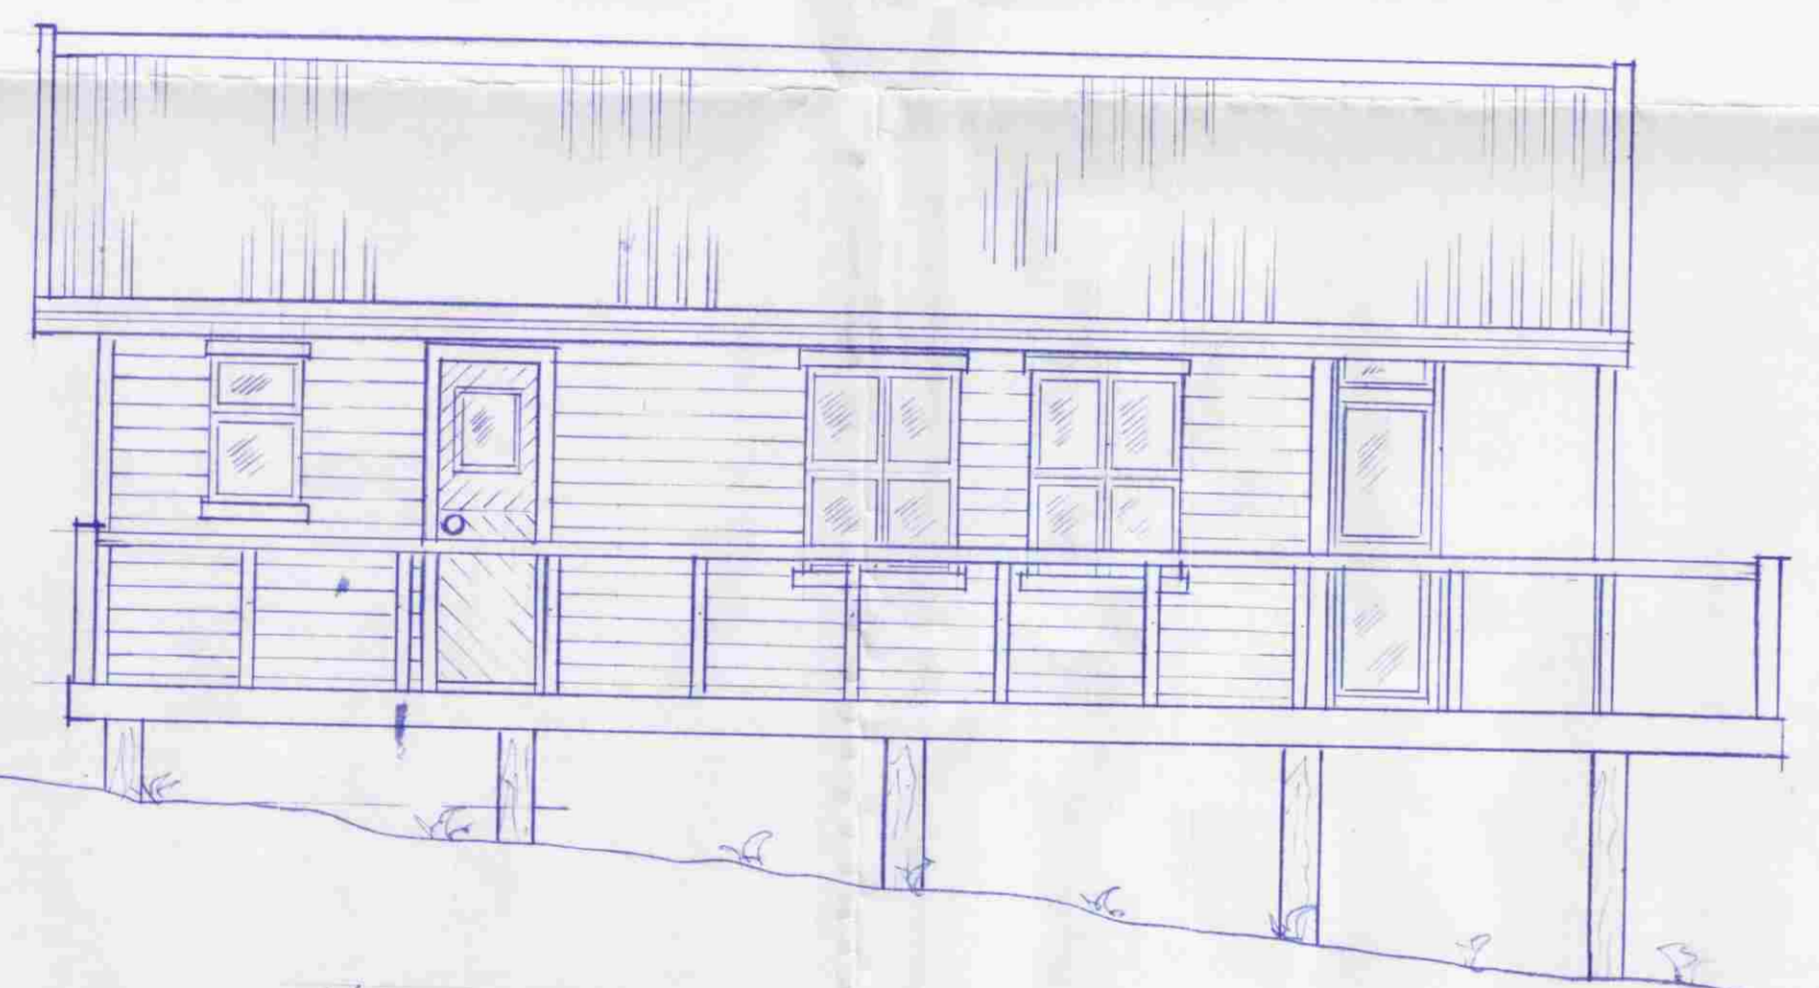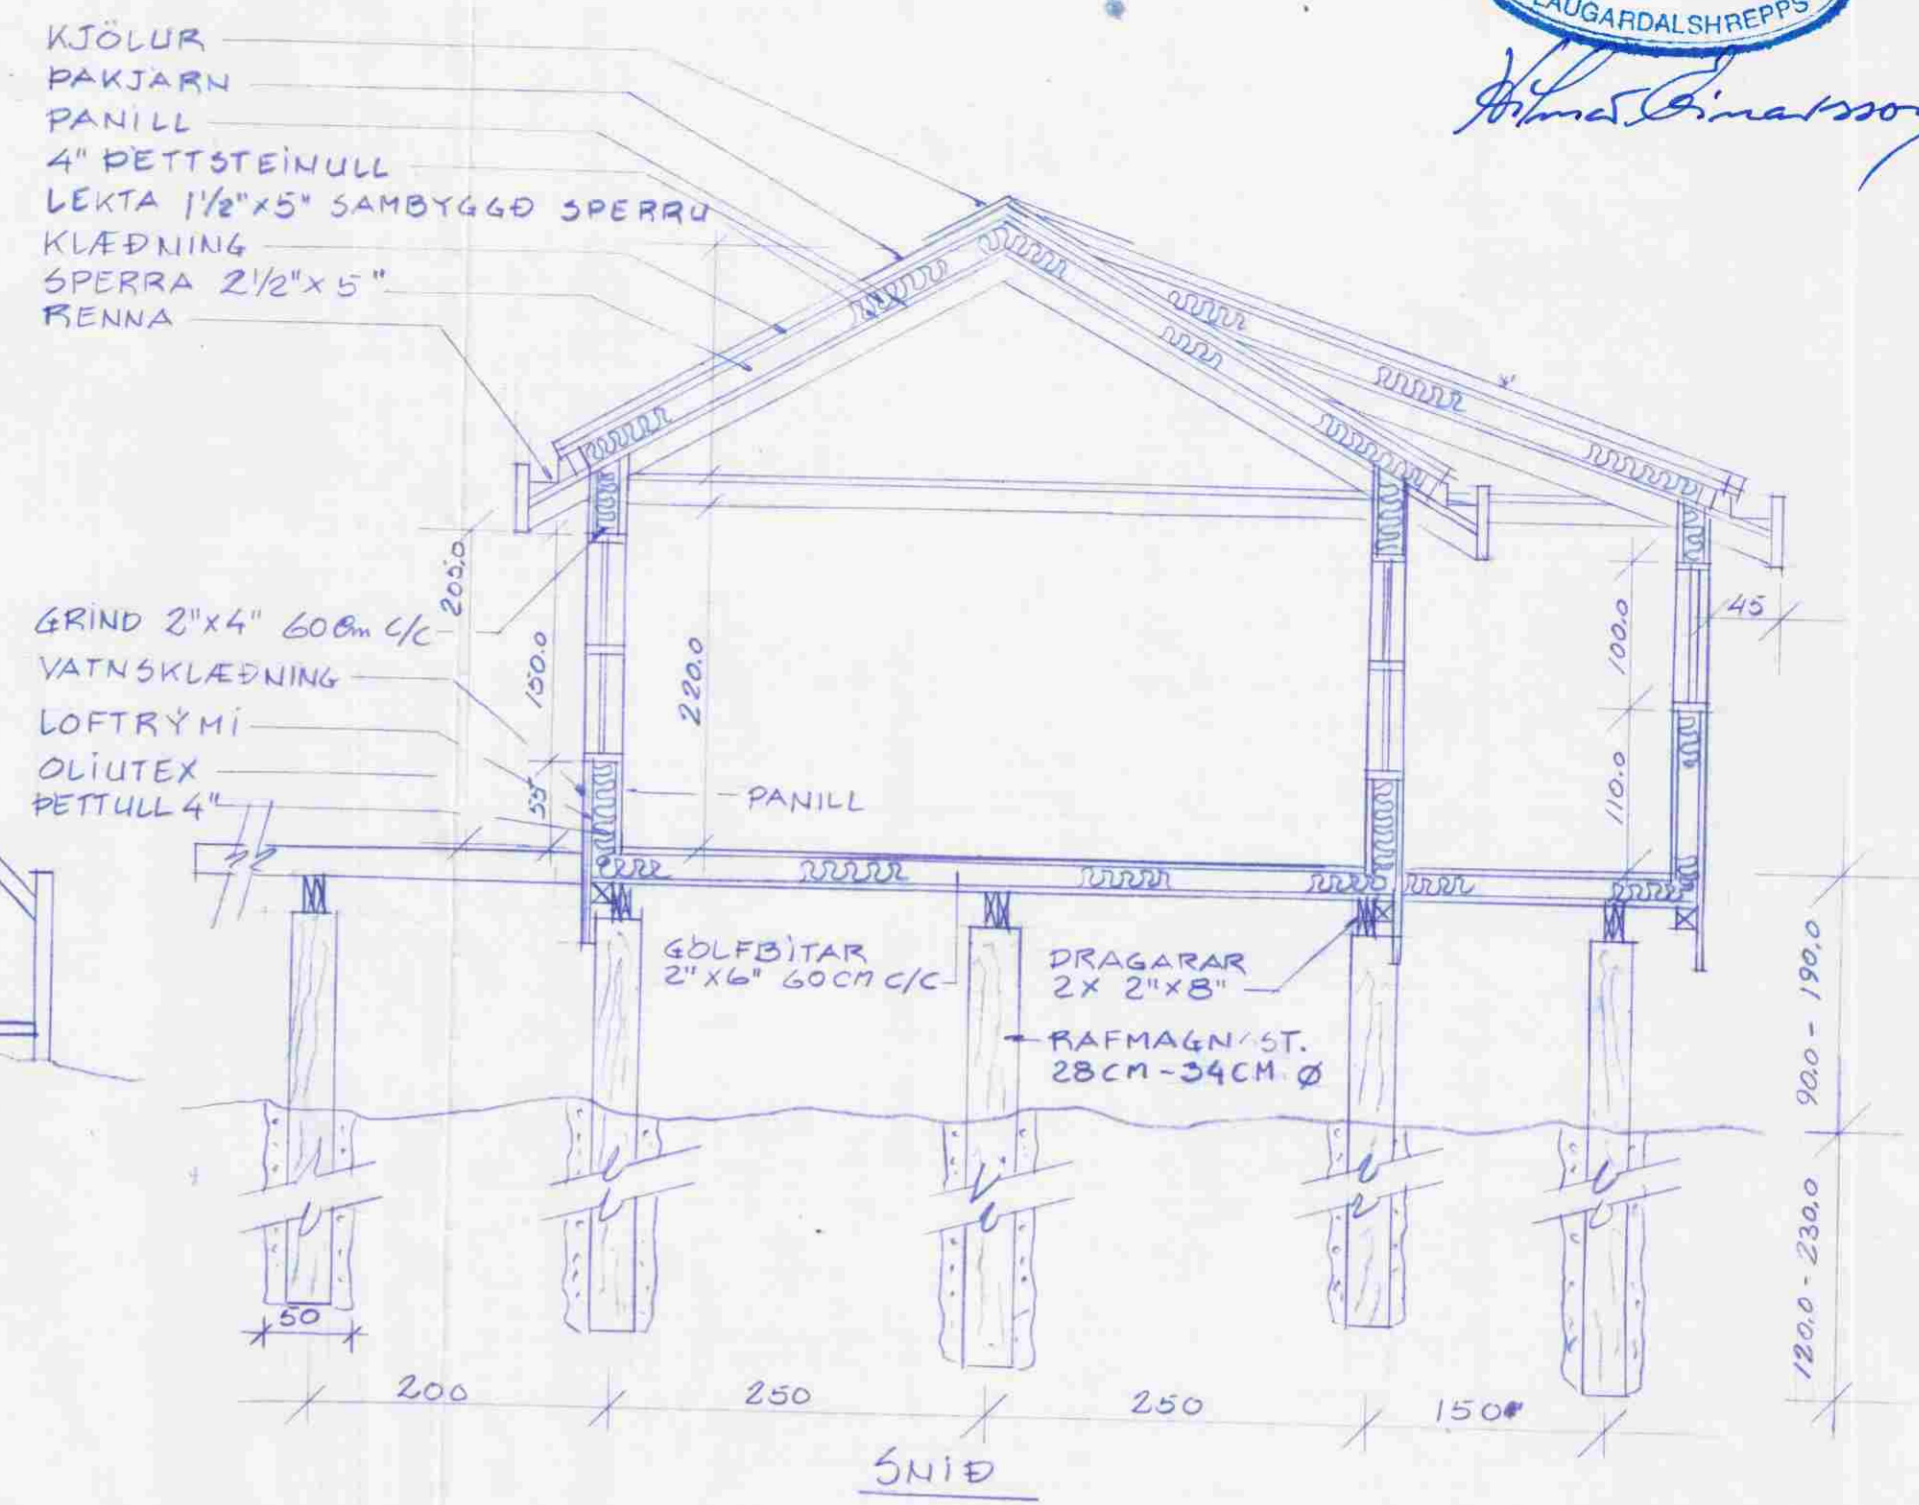


VESTUR



NORÐUR

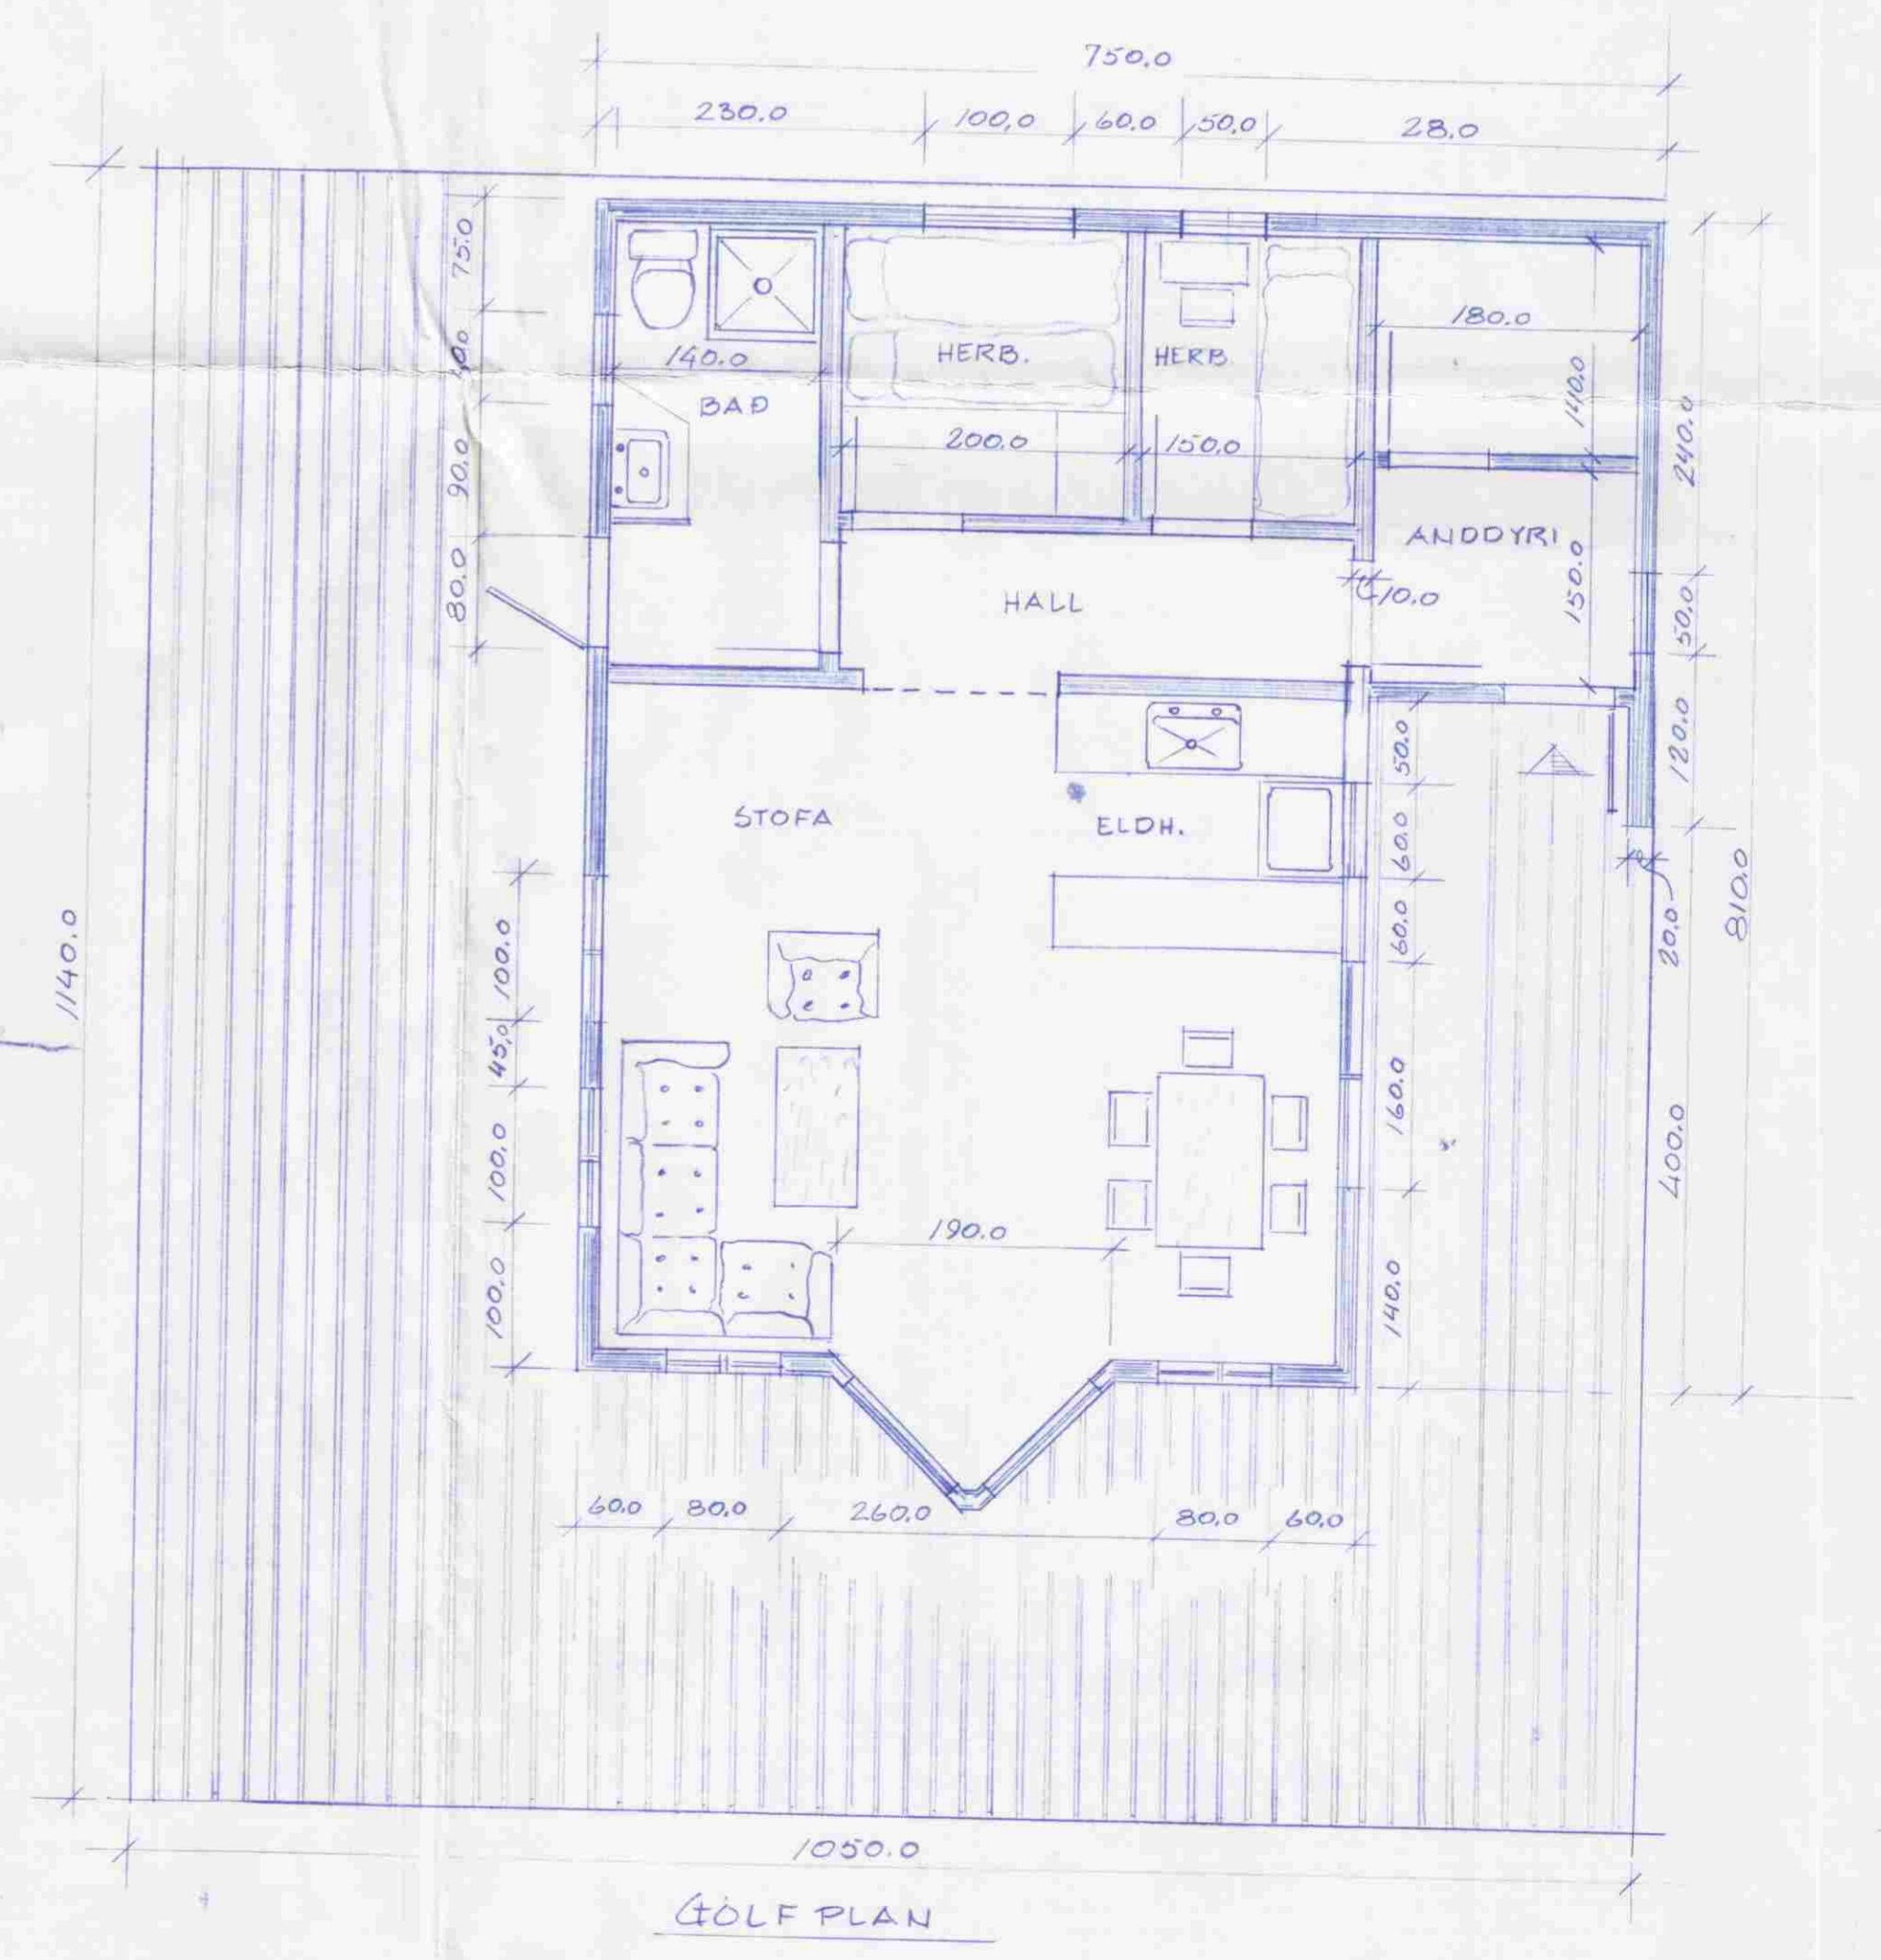

GÖLF PLAN

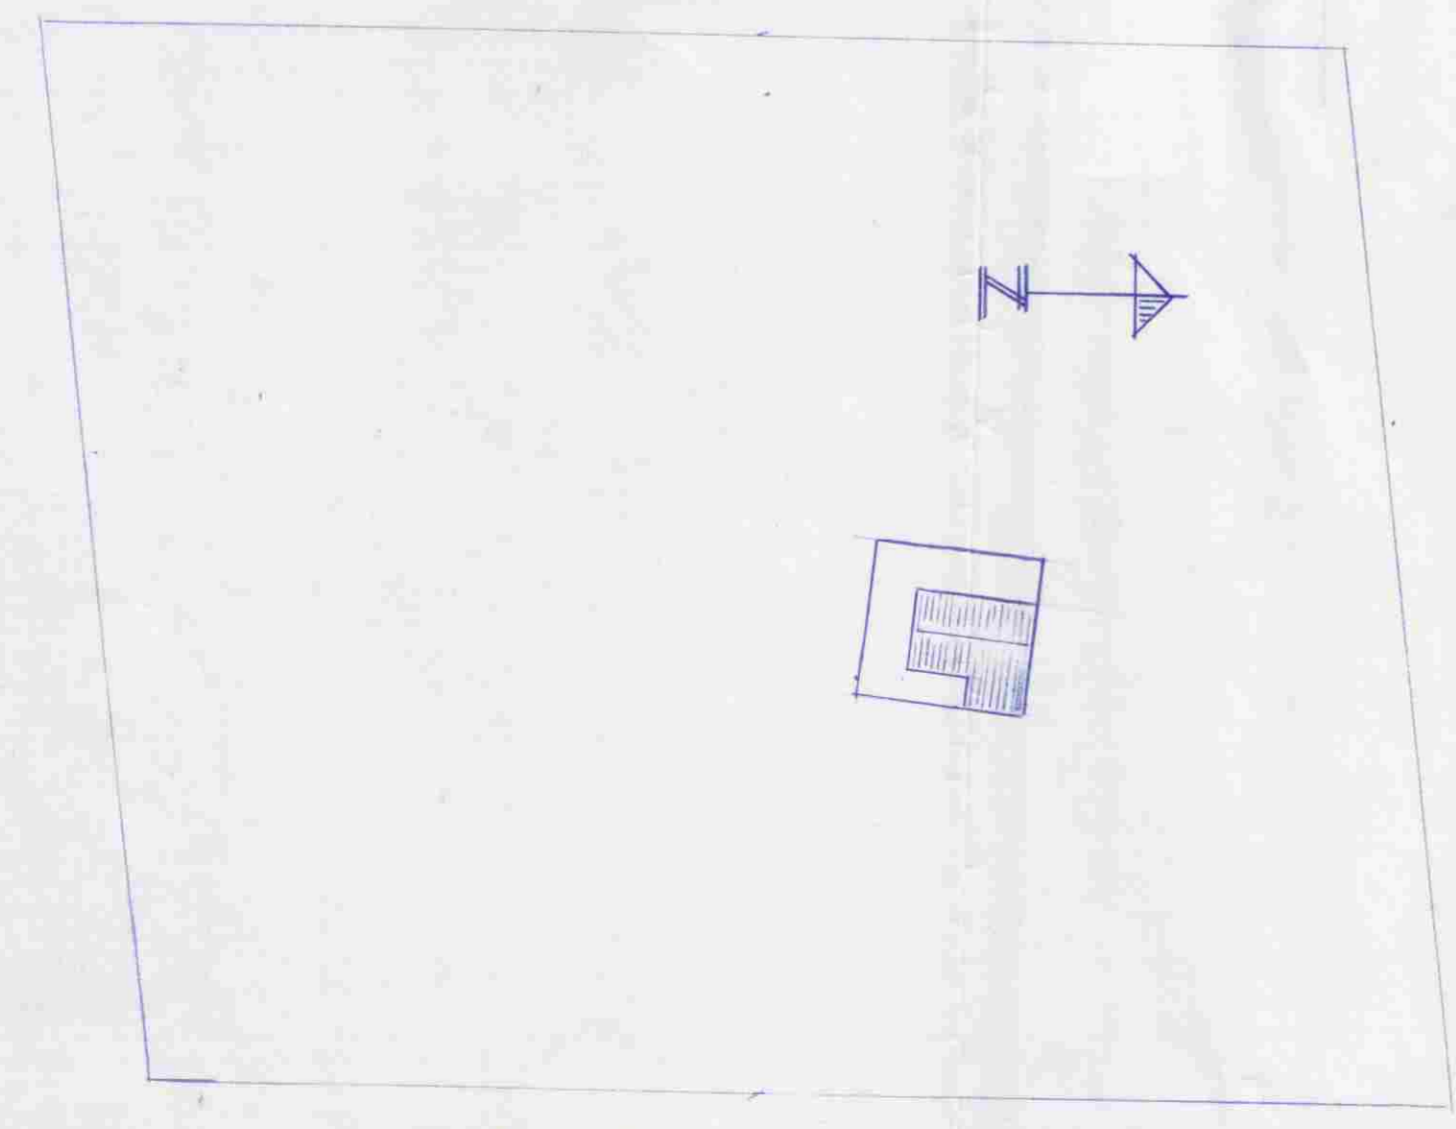

AFSTÖÐUMYND MÆLIKY. 1: 500

VILHJÁLMUR GUDMUNDSSON F.V.F.I.		GLÓFRASEL 15, REYKJAVÍK SÍMI= 77521	
TEIKN	B. 2.	SUMARHÚS	
MKV	1:50	EFSTAÐAL LAUGARV. HR.	
BL N ^o	1	DAGS 15/01/93	<i>Vilhjalmursson</i>