


**MÓTTEKIÐ**  
 02 APR. 2009  
*[Signature]*  
 Byggingafulltrúi uppsv. Ámessýslu og Flóahfr.

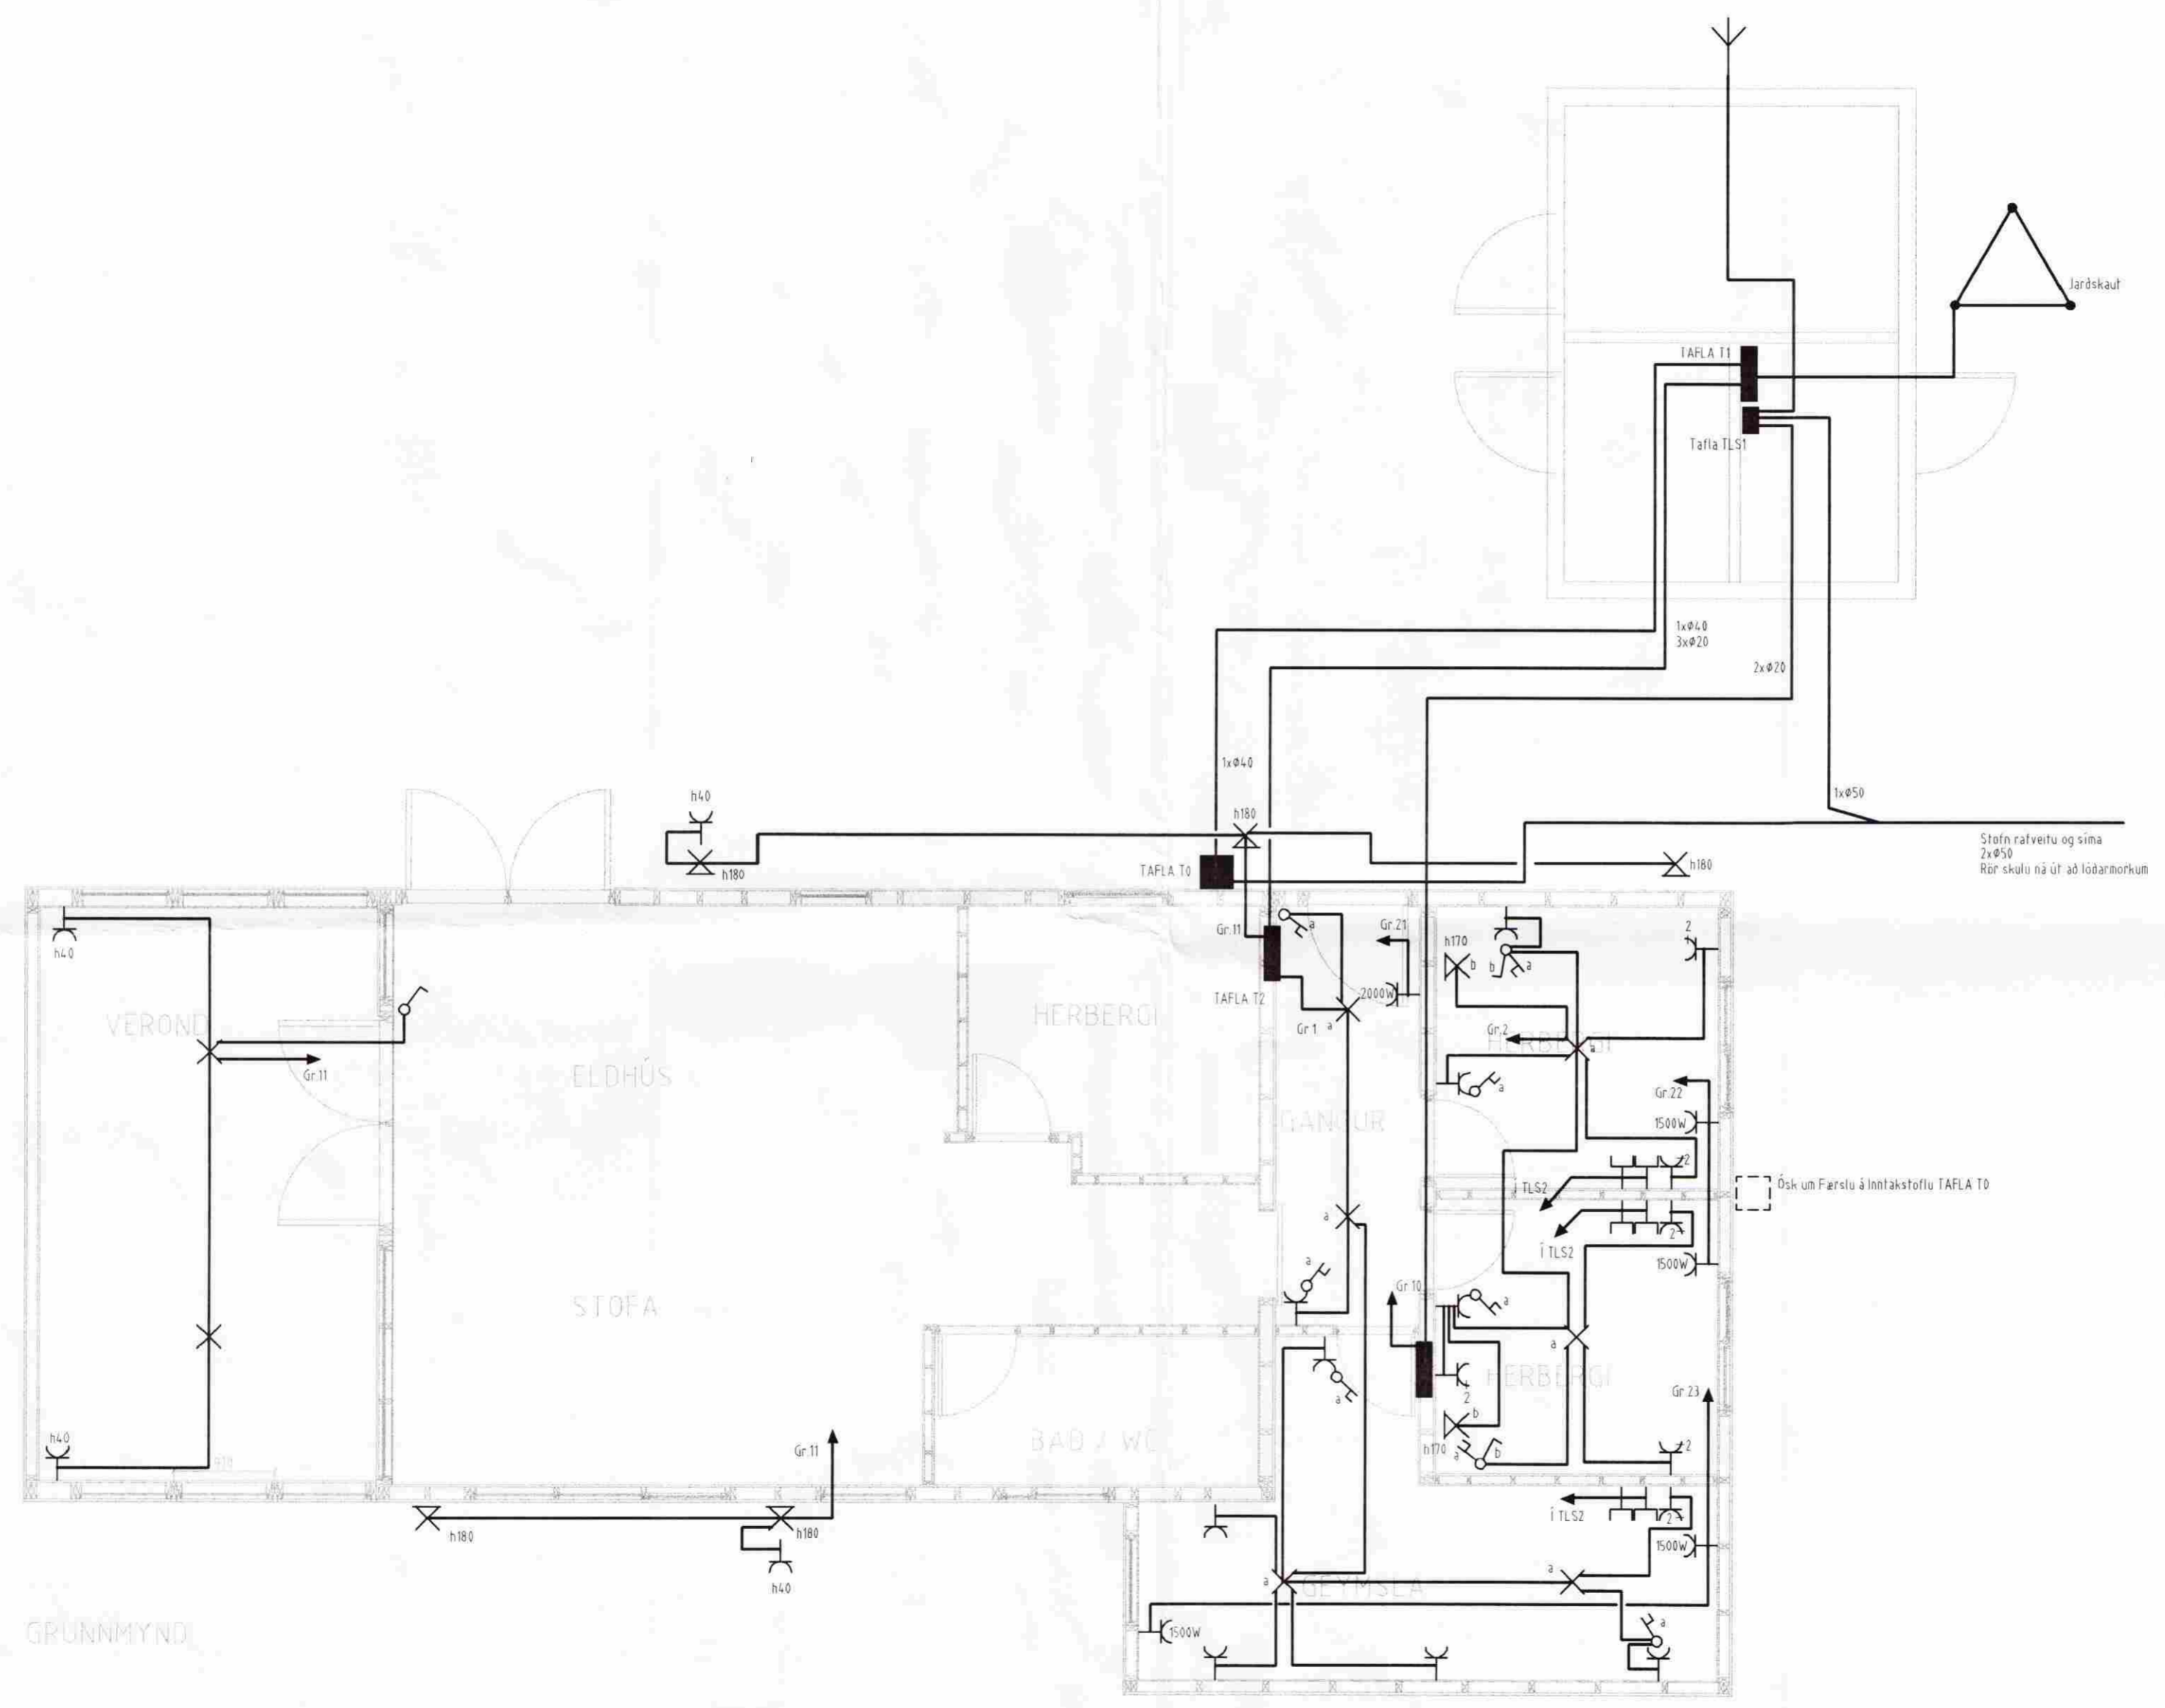

Verkhetti		
LUNDEYJARSUND 25 HRAUNBORGUM		
Verkhliuti/Verknúmer		
Raflagfir		
Blað.nr.	Dags.	Kvarði
2/3	29.jan 2009	1:50
Yfirfari		
<i>[Signature]</i>		
Hönnuður		
Samræmingar hönnuður		
Breyting		
 Reykjavíkurvegi 60 220 Hafnarfirði kt. 700402-5090 Sími 565 1846, fax 565 0940 gsm 898 0970 http://www.munus.is, e-mail munus@munus.is Hönnuður: Sigurjón Harðarson, kt. 060361-2749		