
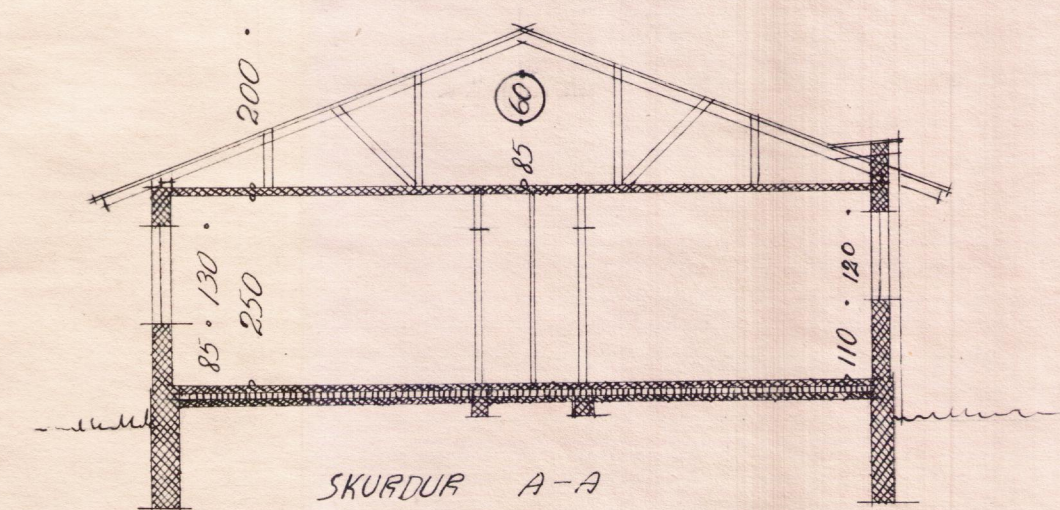
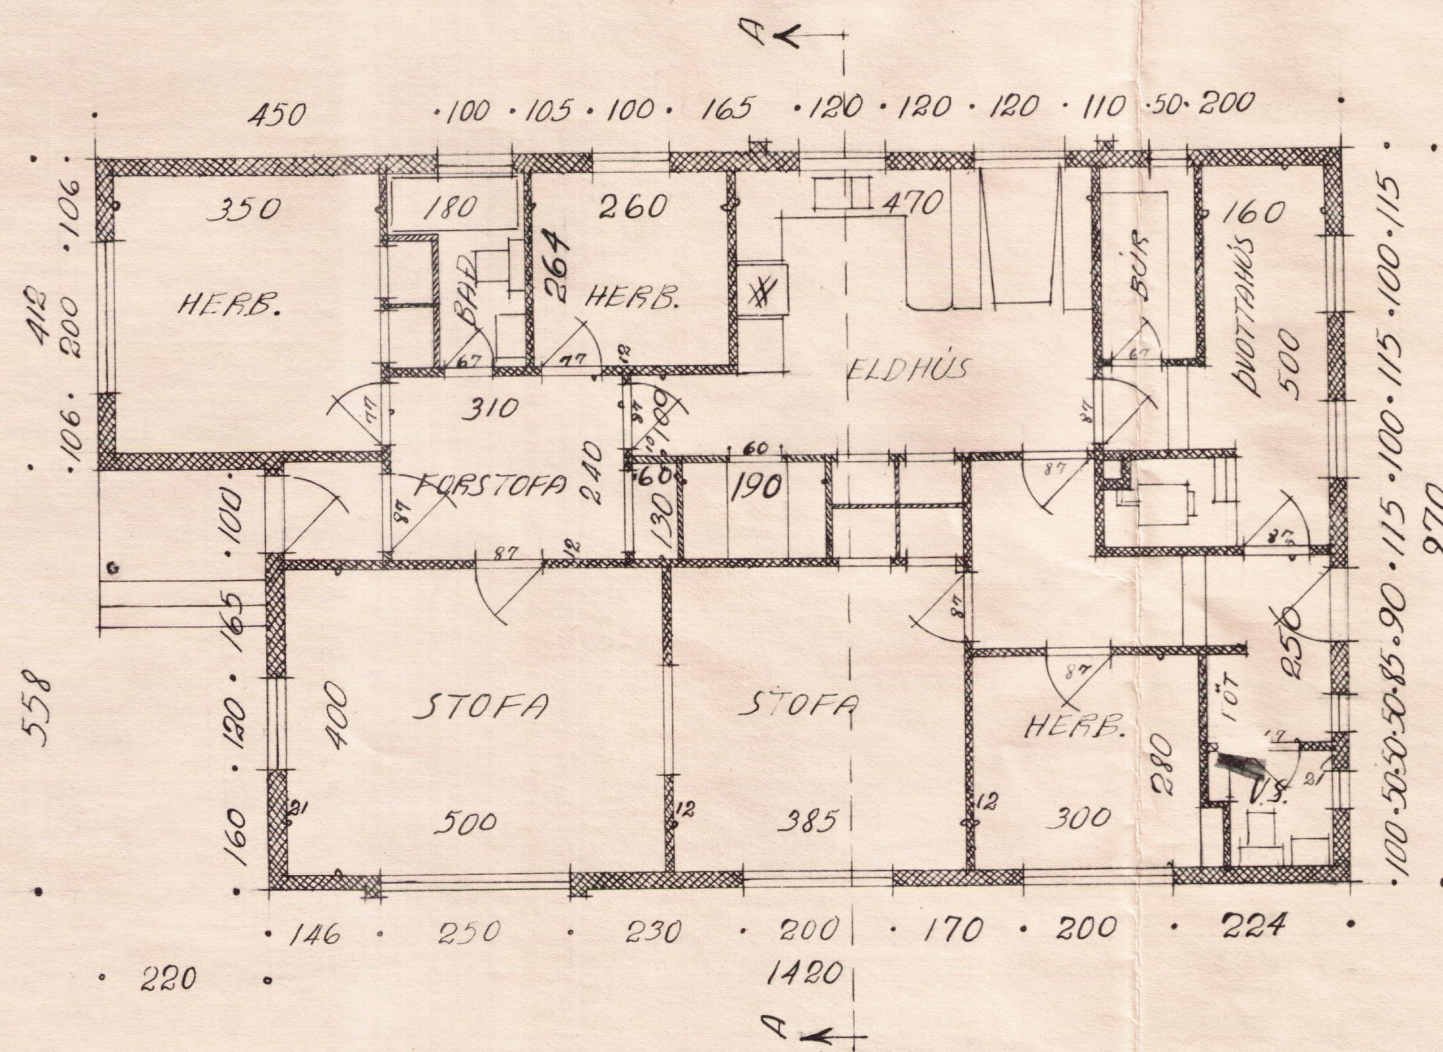
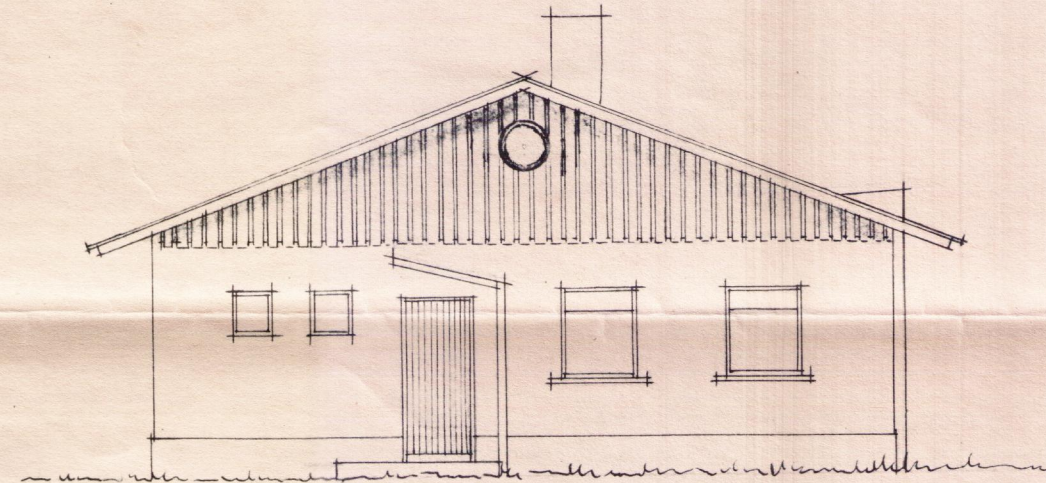
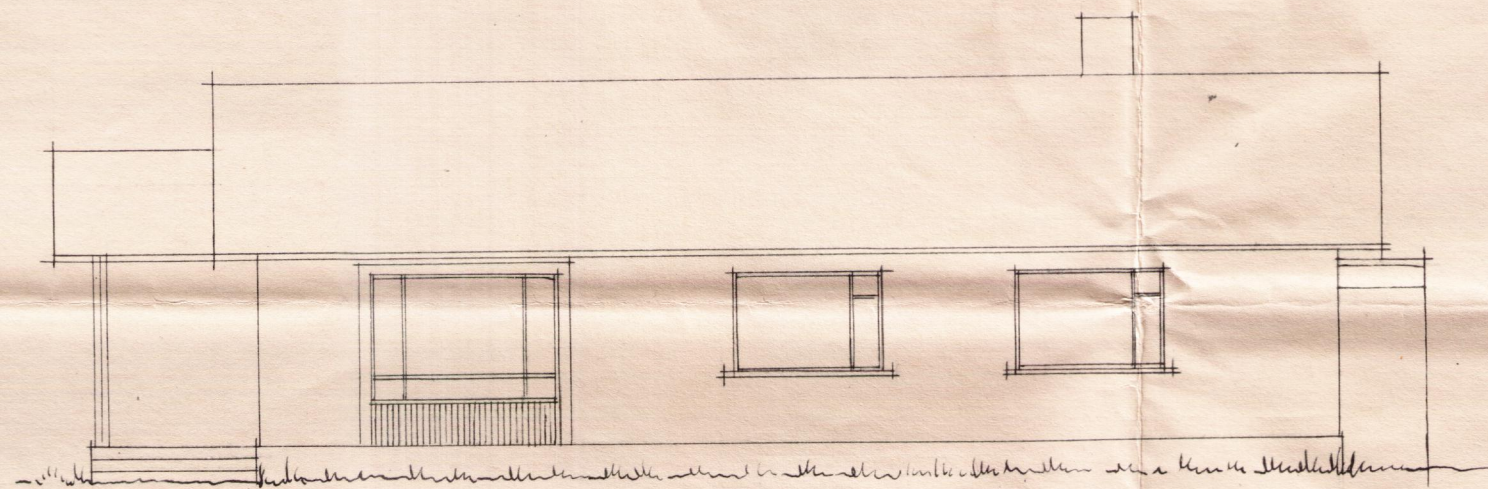
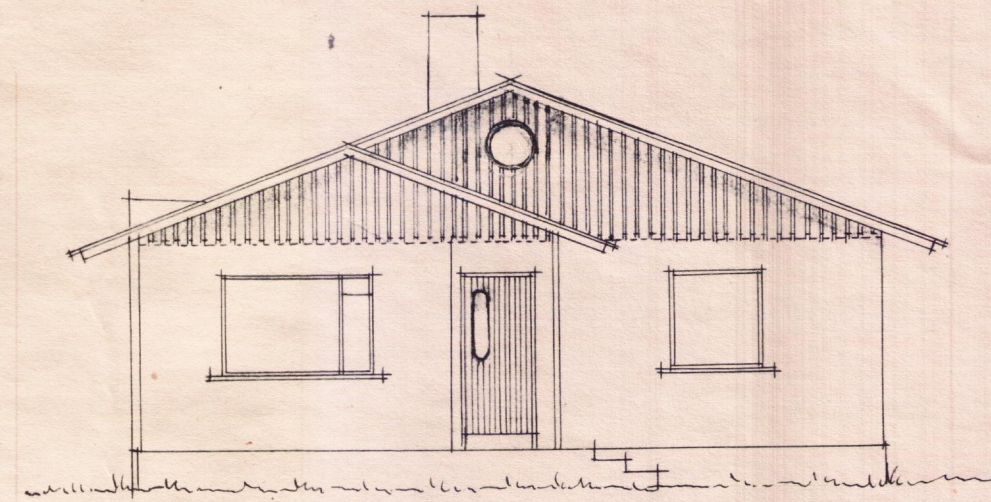


UPPDRÁTTUR NR 2087

11. 1920

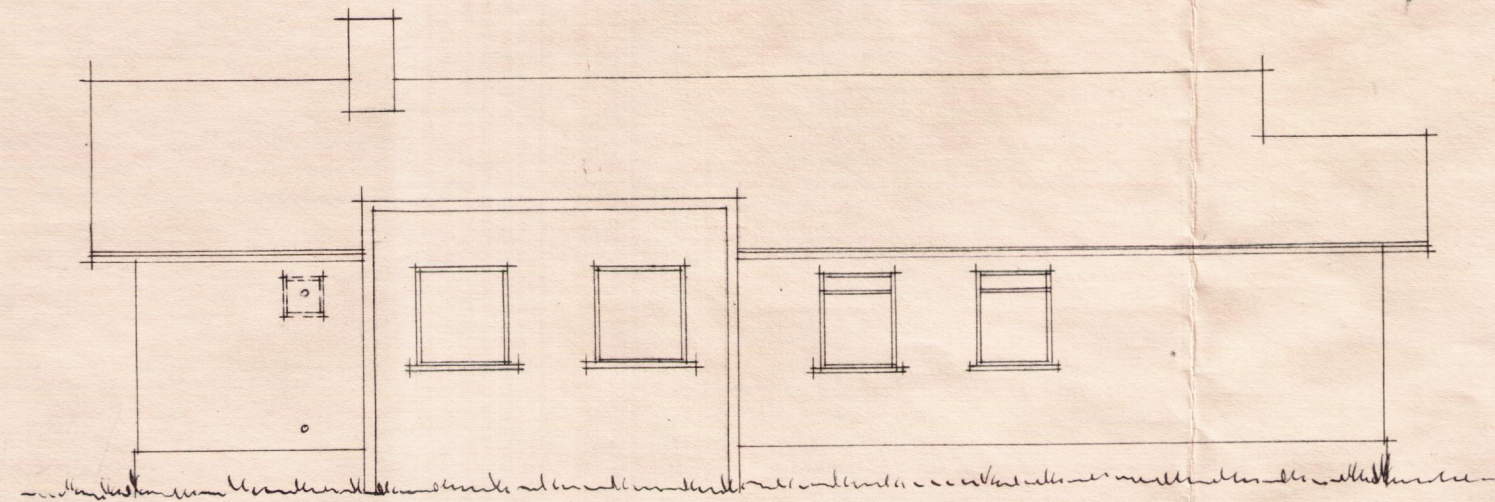

TEIKNISTOFA LANDBÚNAÐARINS.
REYKJAVÍK.