


Minniborg
2. blaðsnið 1:10

fjät hús

2 K12
Ø10 7m 30
2 K16

Snið A-A
Löðv 7K10
Lykkjur K10 7m 30

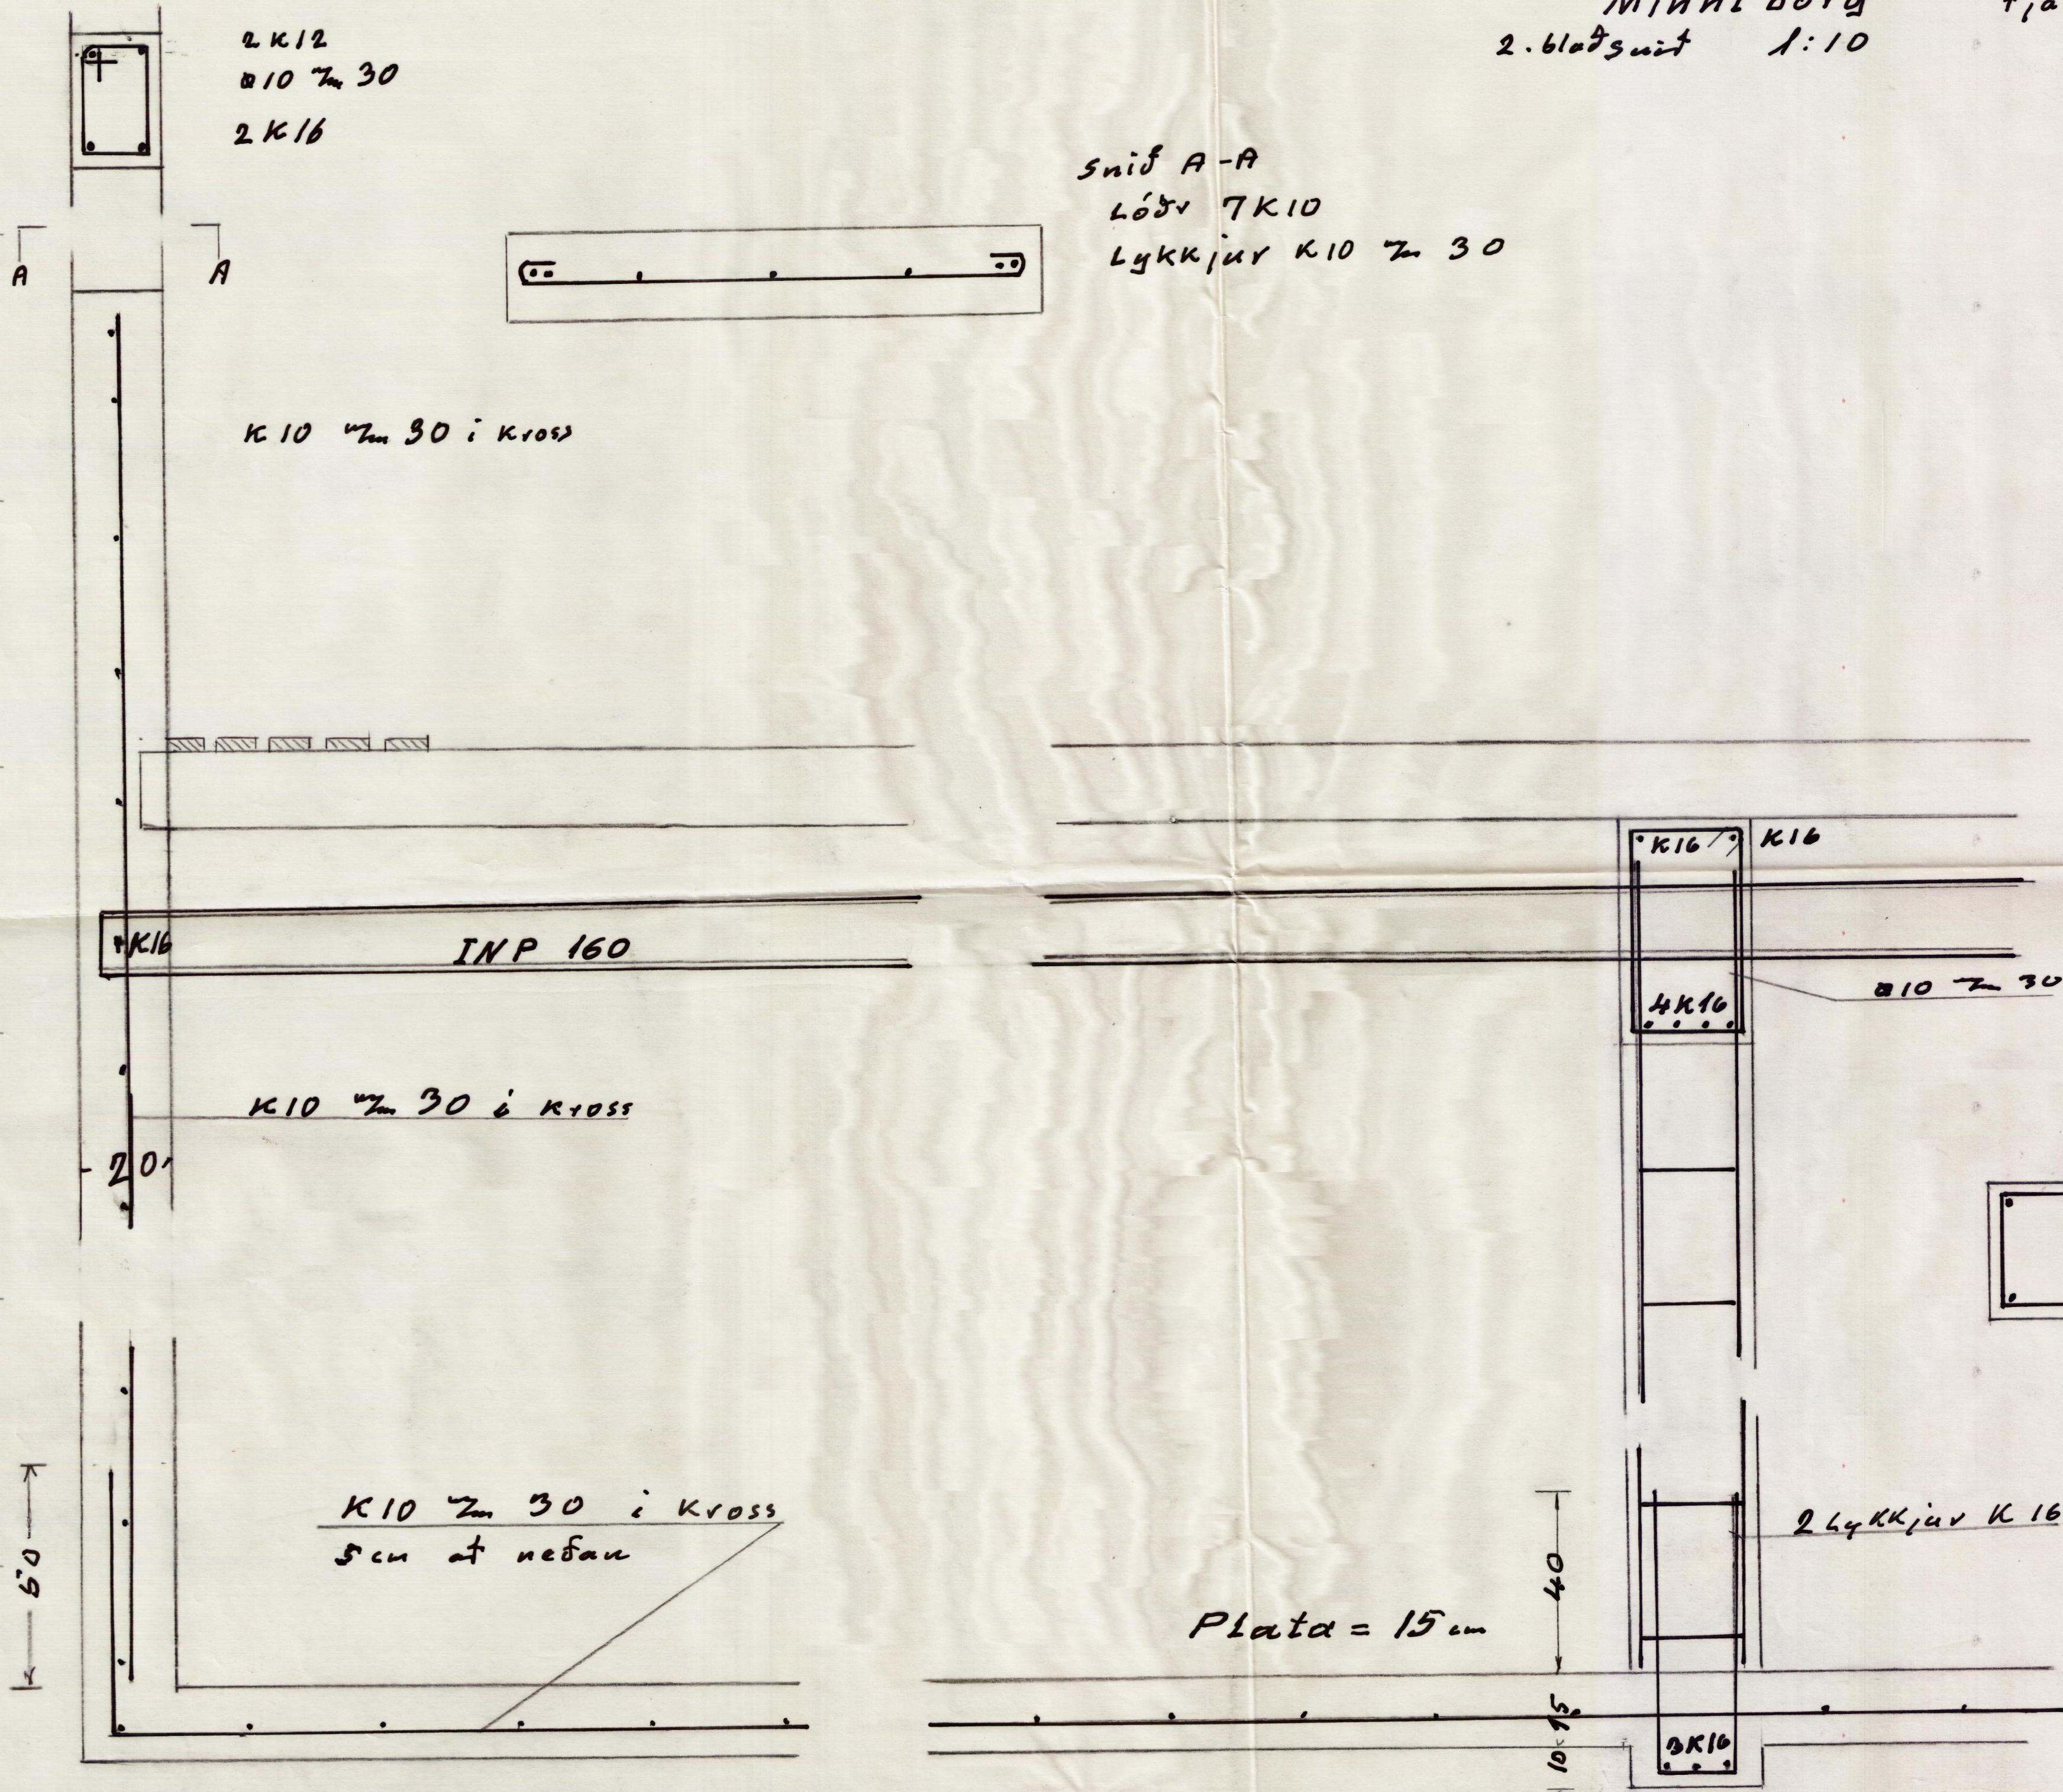

K10 7m 30 i Kross

K16 INP 160

K10 7m 30 i Kross

20

K10 7m 30 i Kross
5 cm af nefan

Plata = 15 cm

2 Lykkjur K16

K16

4K16

Ø10 7m 30

Súta 30x30
Löf. 4 K16
Lykkjur Ø10 7m 30

60

40

10