


Nesjar
Fj rh s
g lfplan 1:100

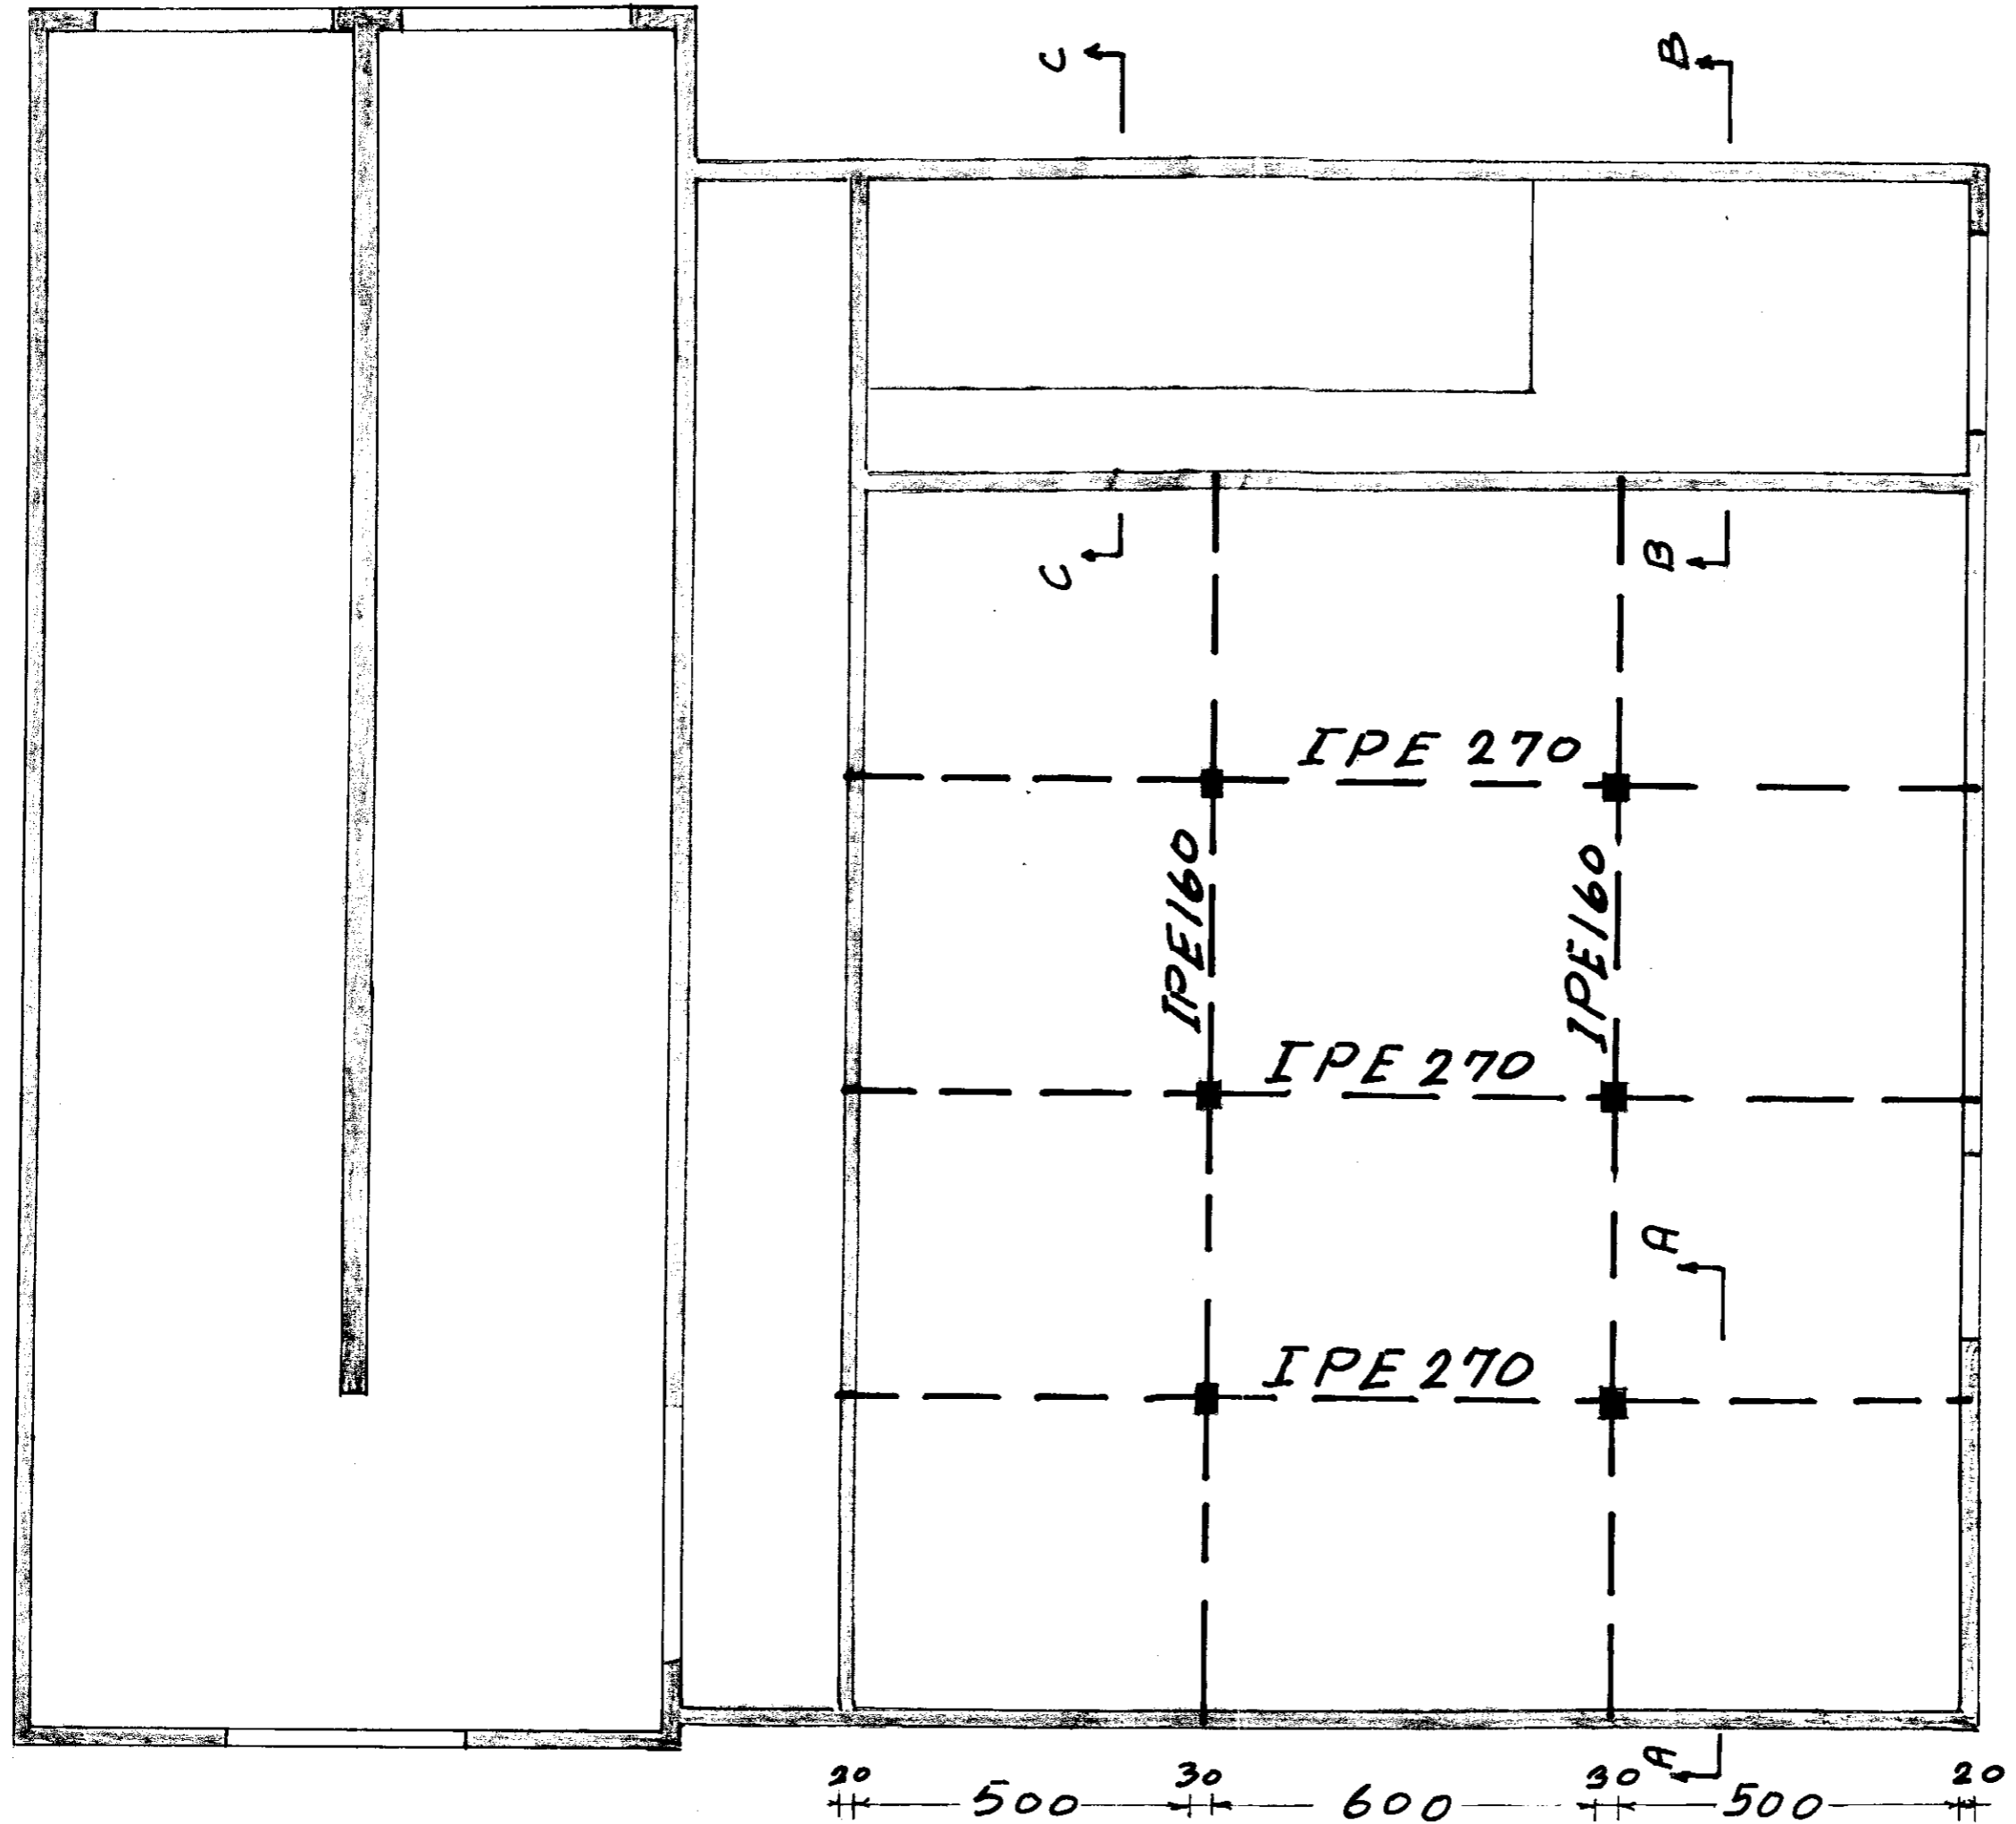

20.5.1981

M. Heim