
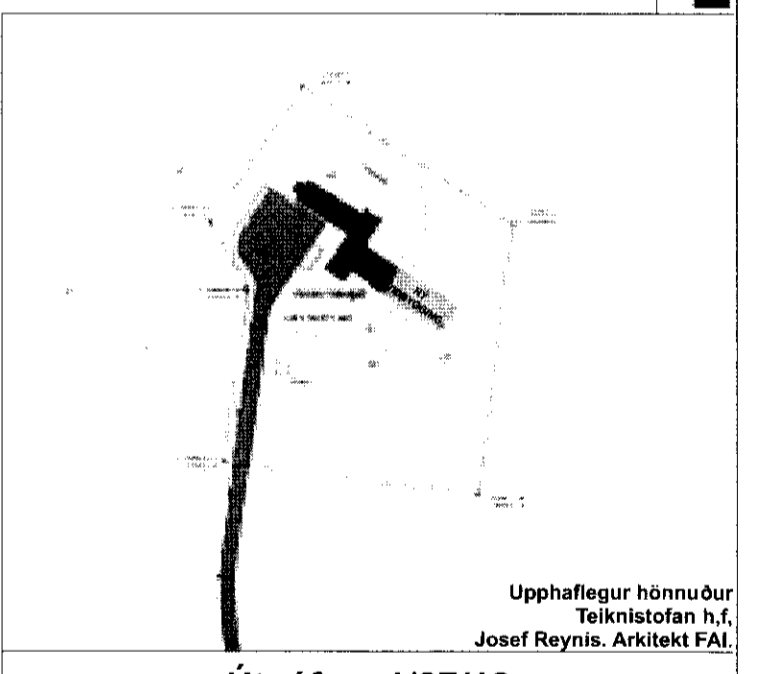


SAMÞYKKT
 25 JAN. 2012
Óskar Þór Óskarsson
 Byggingafræðingur, Árneshálsvegur og Flóastr.

MINARC

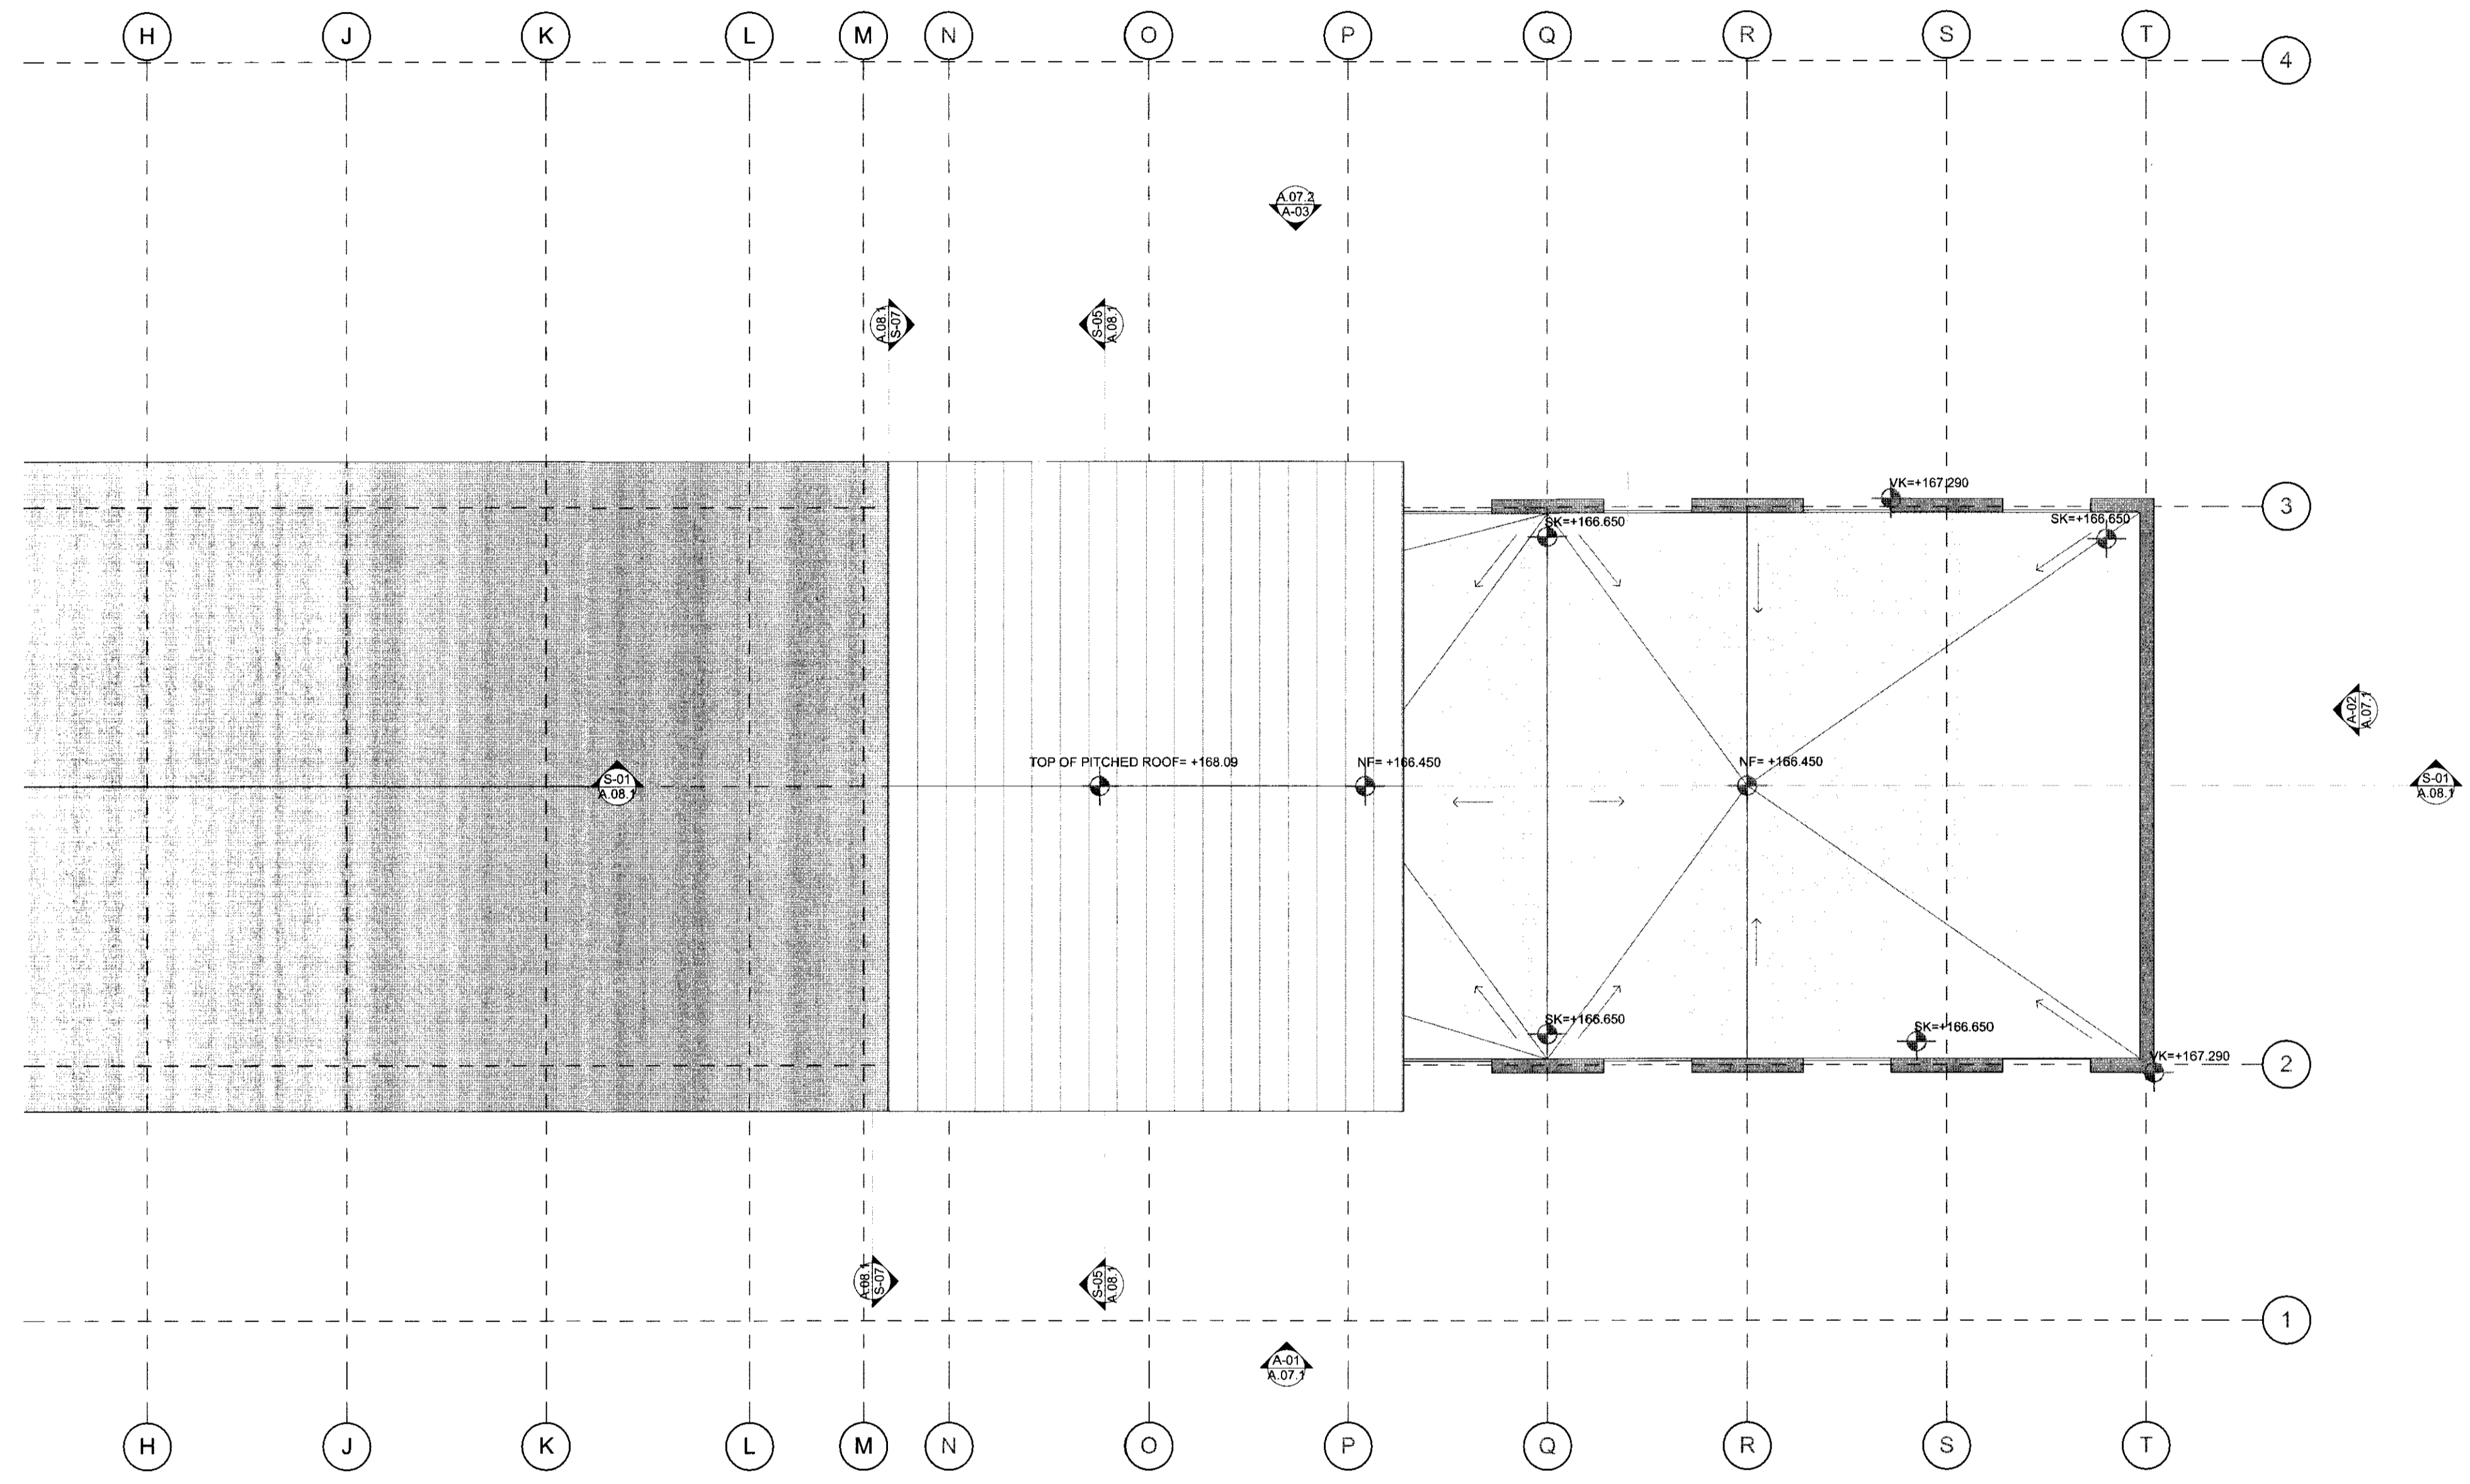

Upphaflegur hönnuður
 Teiknistofan h.f.
 Josef Reynis, Arkitekt FAI.

Útgáfa; 1/27/12

Hönnuður:

Verkefni:	
Hotel Hengill	
Eigandi:	#Client
Verkefni:	Hotel Hengill
Teiknað:	EG
Yfirfarid:	TTH
MINARC	Mkv. 1:100
tryggvi thorsteinsson	Dags: 1/27/12
ala associate	Breyting:
erla dógg Ingjaldsdóttir	
ala associate	

3. Roof **A.06.4**

Underskrift: *Óskar Þór Óskarsson*
 Óskar Þór Óskarsson, kt 190964-3889