
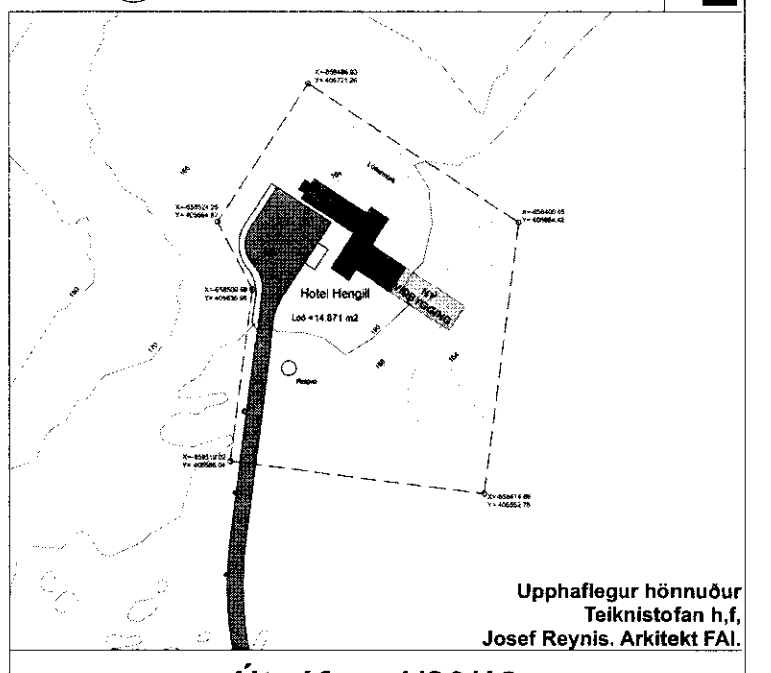


SAMÞYKKT
 25 JAN. 2012
Óskar Þór Óskarsson
 Byggingarfulltrúi uppst. Ágripssýslu og Fláabst.

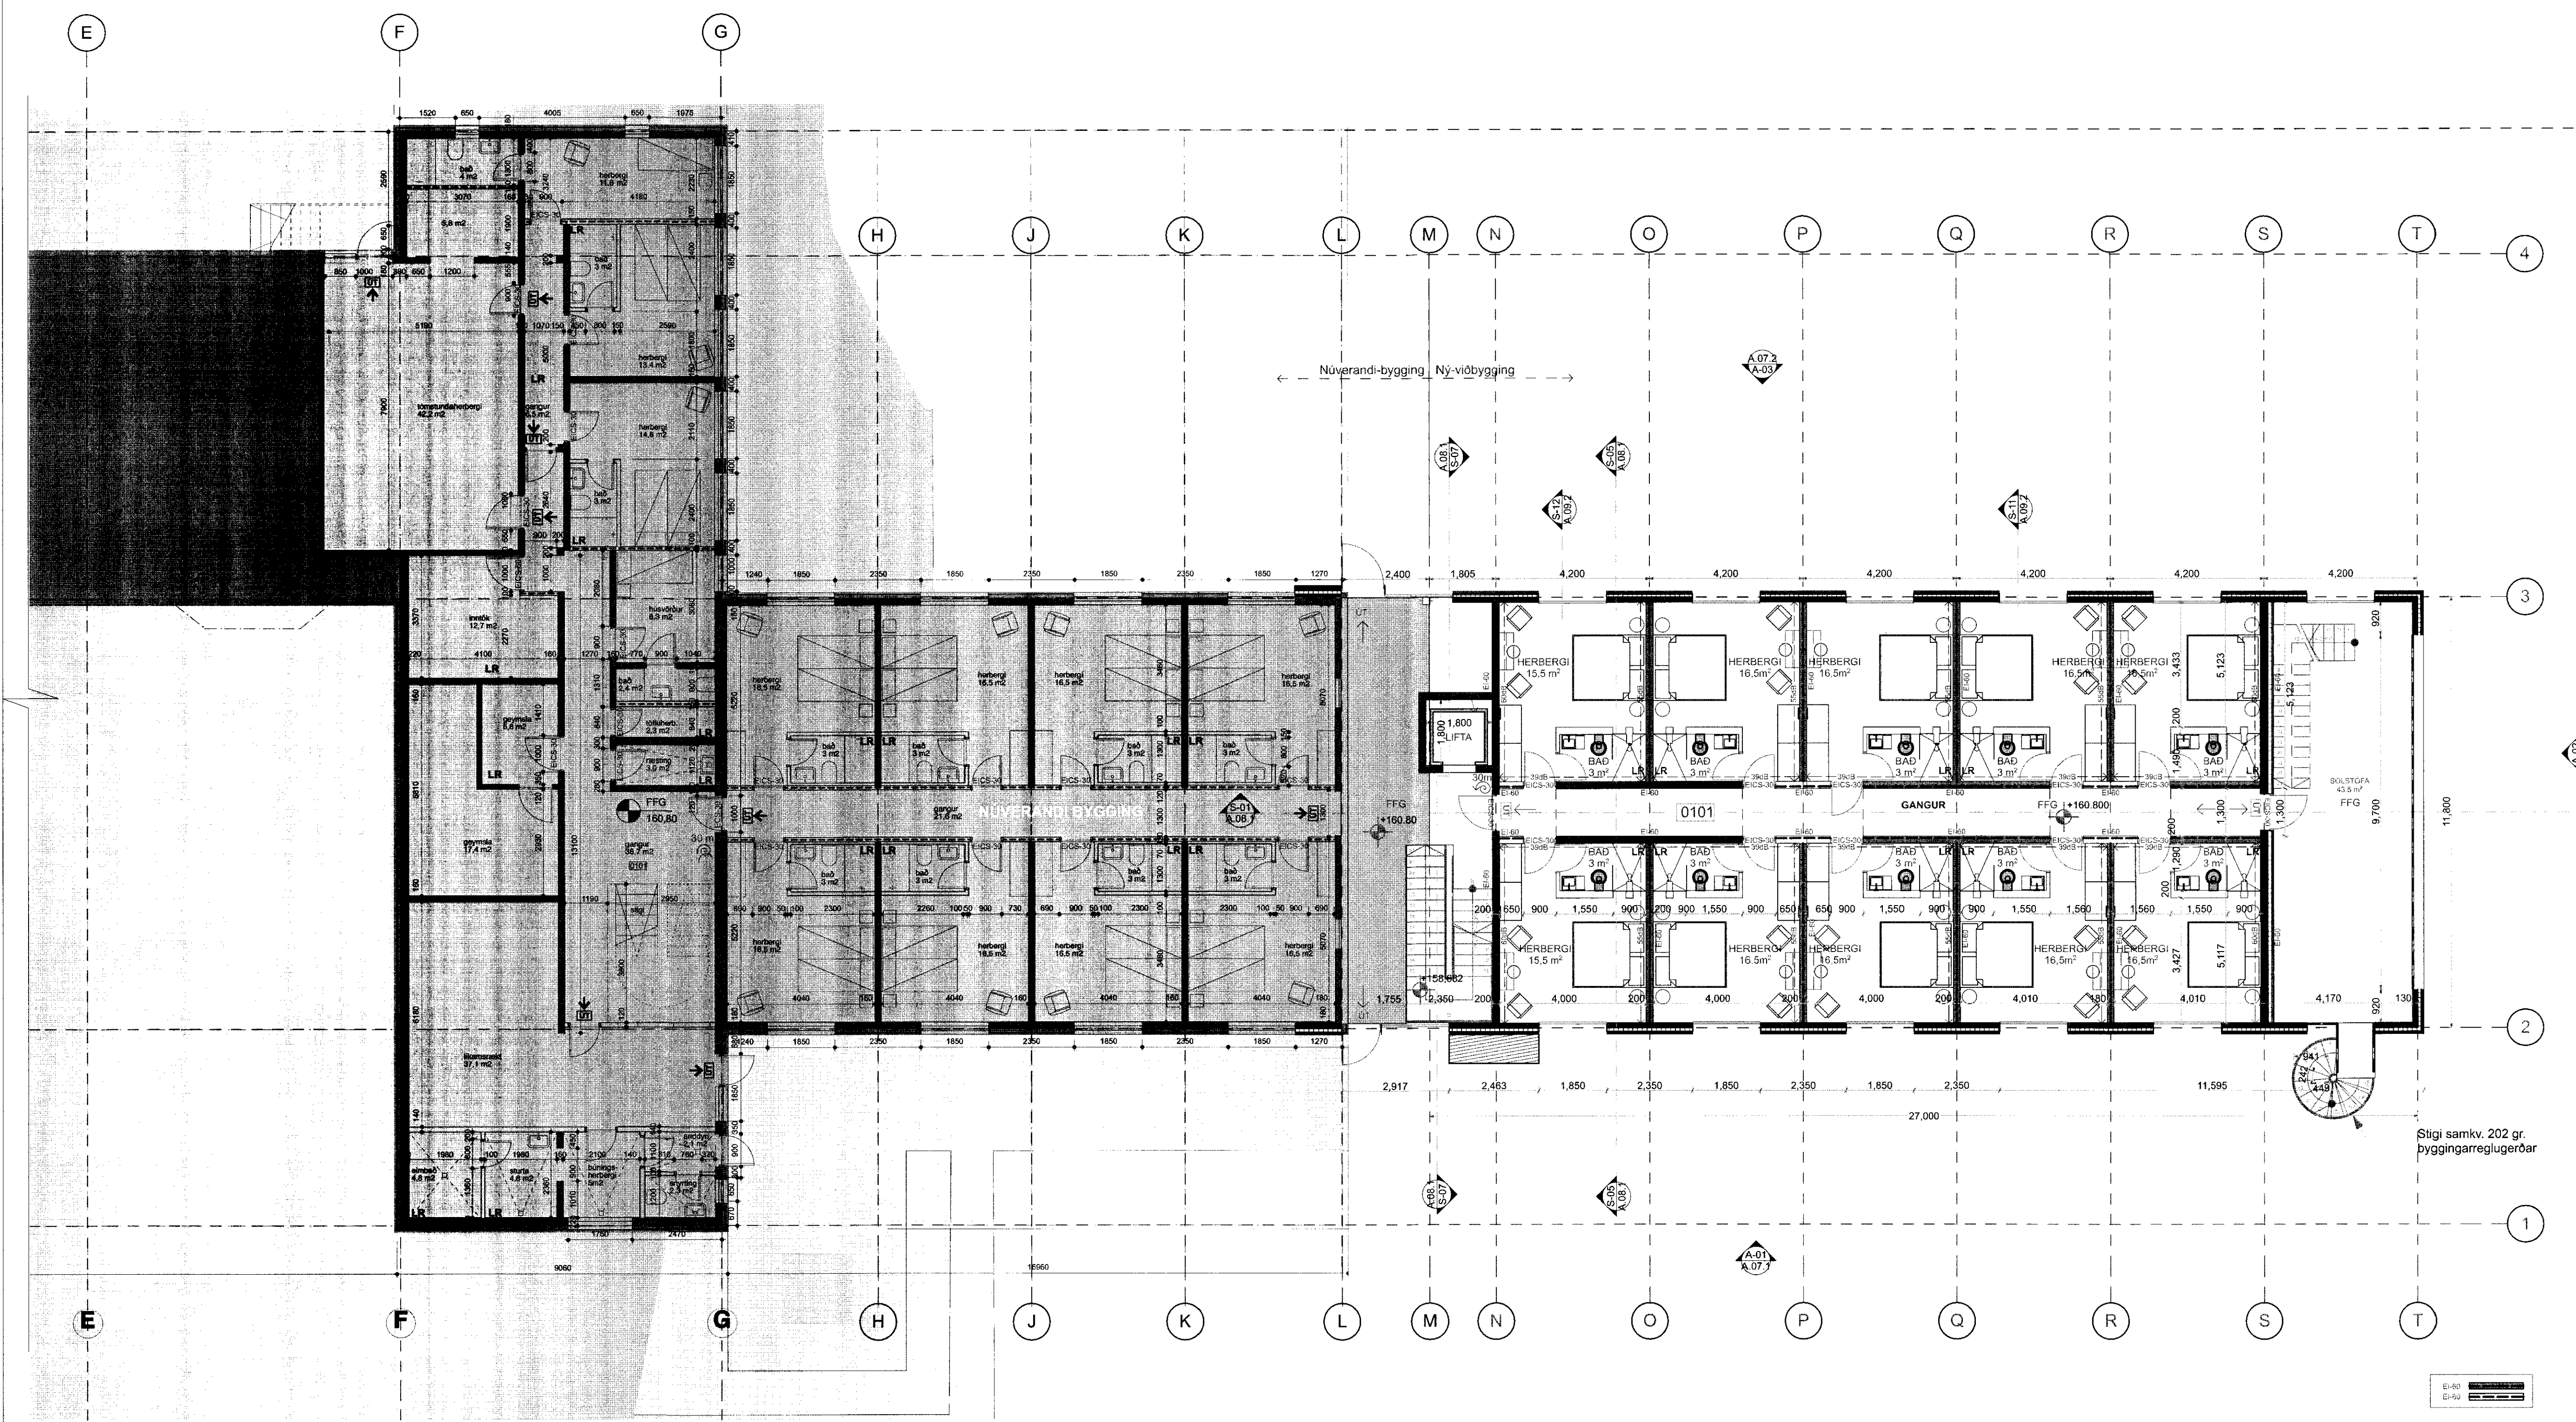

Útgáfa; 1/30/12

Hönnuður:

Verkhelti: **Hotel Hengill**

Eigandi:
 #Client
 Verkhelti: Hotel Hengill
 Teiknaó: EG
 Yfirfarid: TTH
 MINARC
 tryggvi thorsteinsson
 ala associate
 erla dógg ingjaldsdóttir
 ala associate

1. HÆÐ
 Undskrit: *Óskar Þór Óskarsson*
 Óskar Þór Óskarsson, kt 190964-3889

A.06.2