
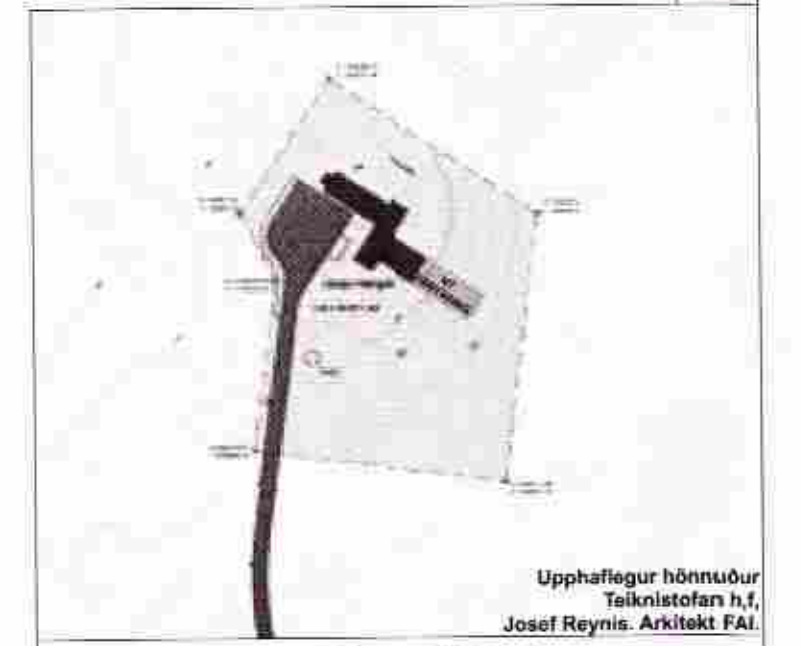


SAMPYKKT  
 25 APR. 2012  
*Óskar Þór Óskarsson*  
 Byggingarteknaúppáv. Árvénging og Málun.

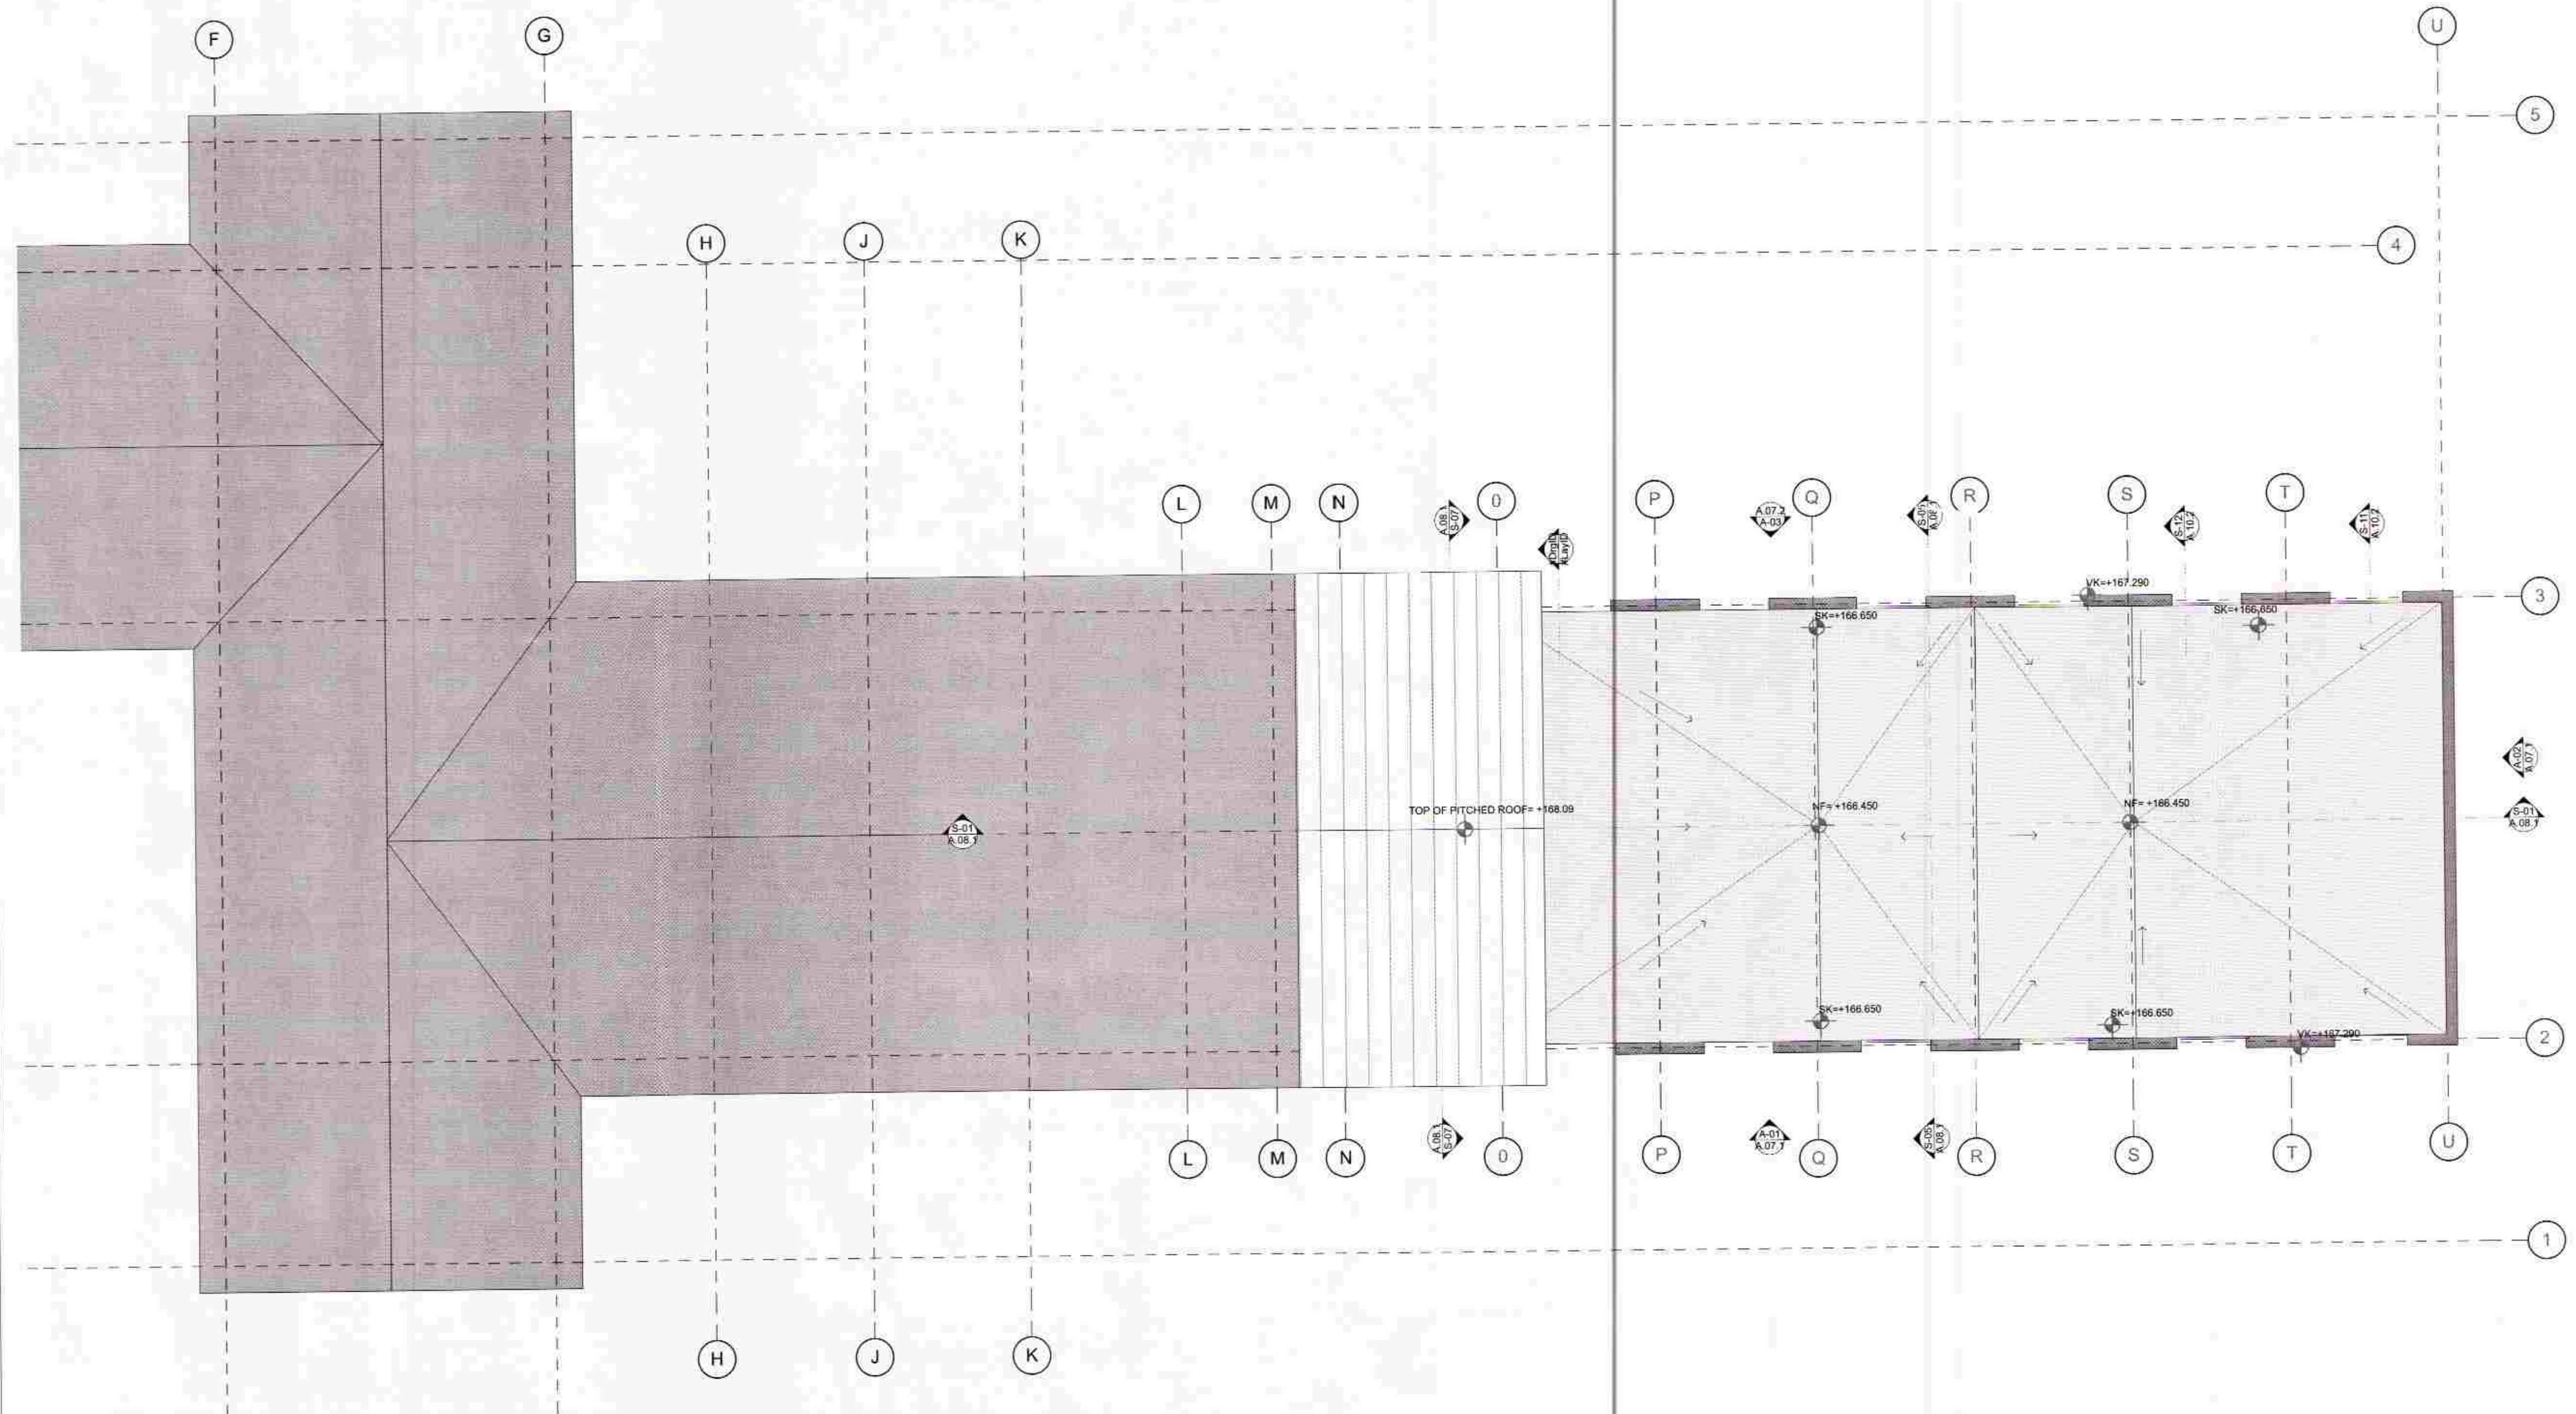

Útgáfa; 3/14/12

Hönnuður:	
Verkhelti:	
<b>Hotel Hengill</b>	
Eigandi:	Hótel Fastelgnir ehf.
Verkhelti:	Hotel Hengill
Teiknað:	EG
Yfirfarid:	TTH
MINARC	Mkv. 1:100
tryggvi thorsteinsson aia associate	Dags: 3/14/12
erla dögg ingjaldsdóttir aia associate	Breyting: # 1: Nýbyggingu lengd um 4.2m til suðaustur.

**3. Roof** **A.06.4**

Underskrif: *Óskar Þór Óskarsson*  
 Óskar Þór Óskarsson, kt 190964-3889

MINARC