




D-01 Deilal 1:5

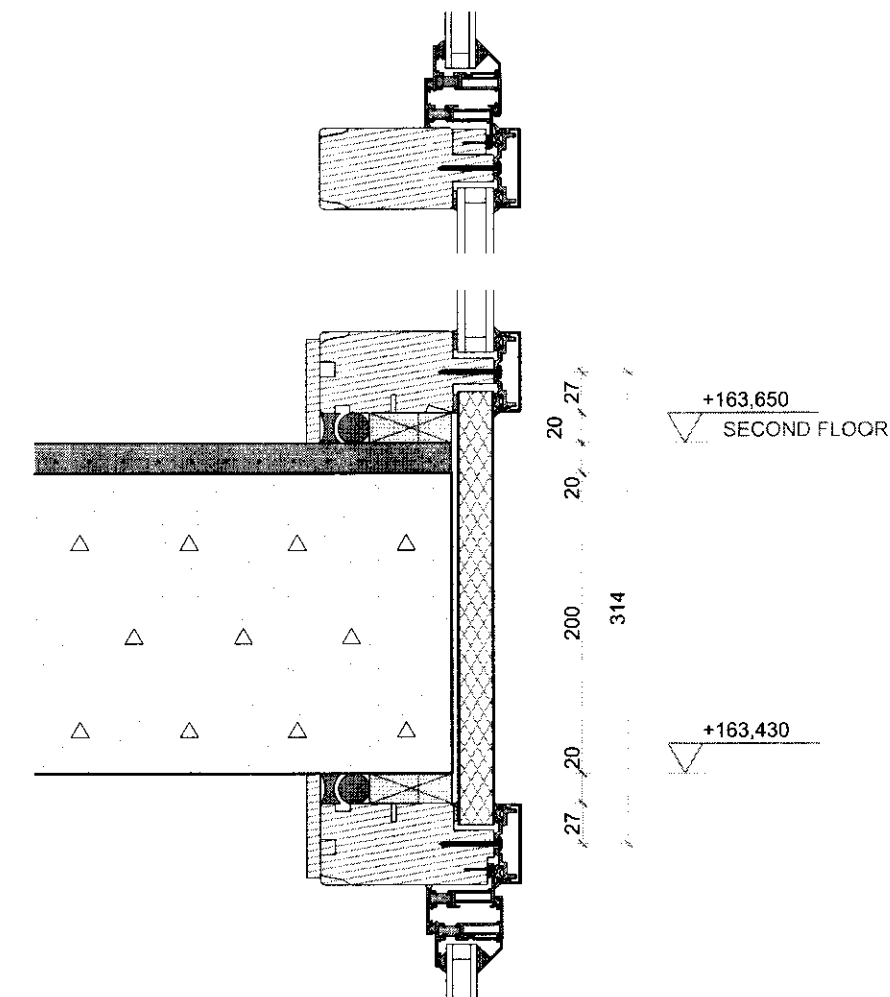


D-02 Deilal 1:5

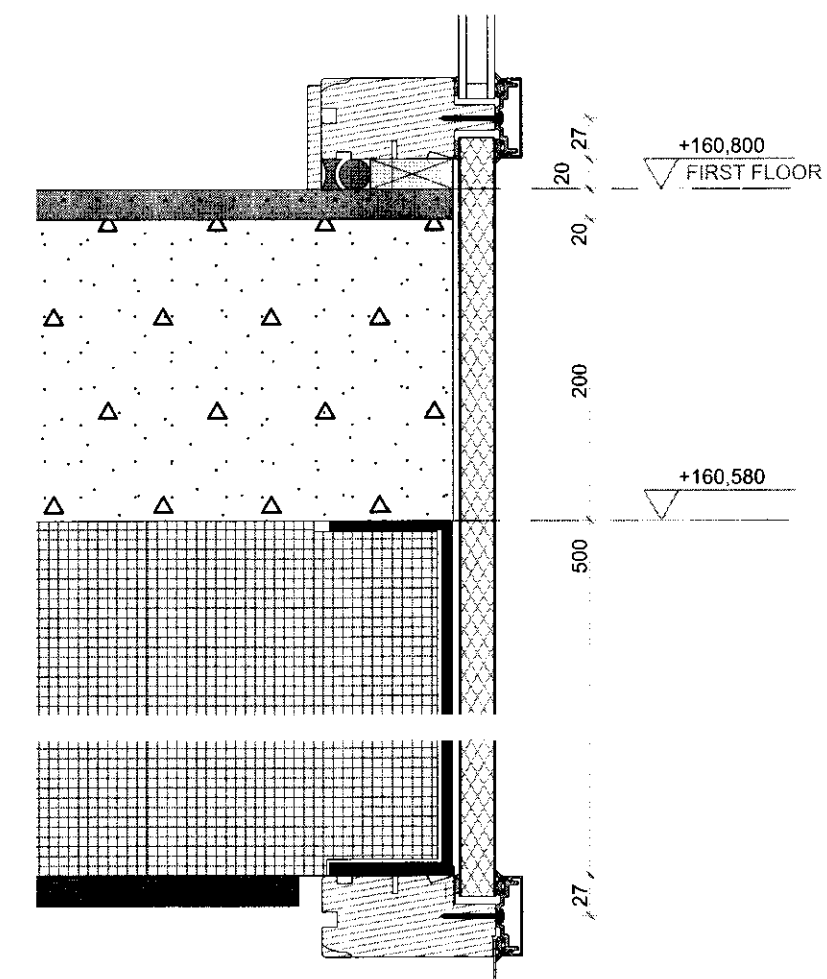

D-03 Deilal 1:5

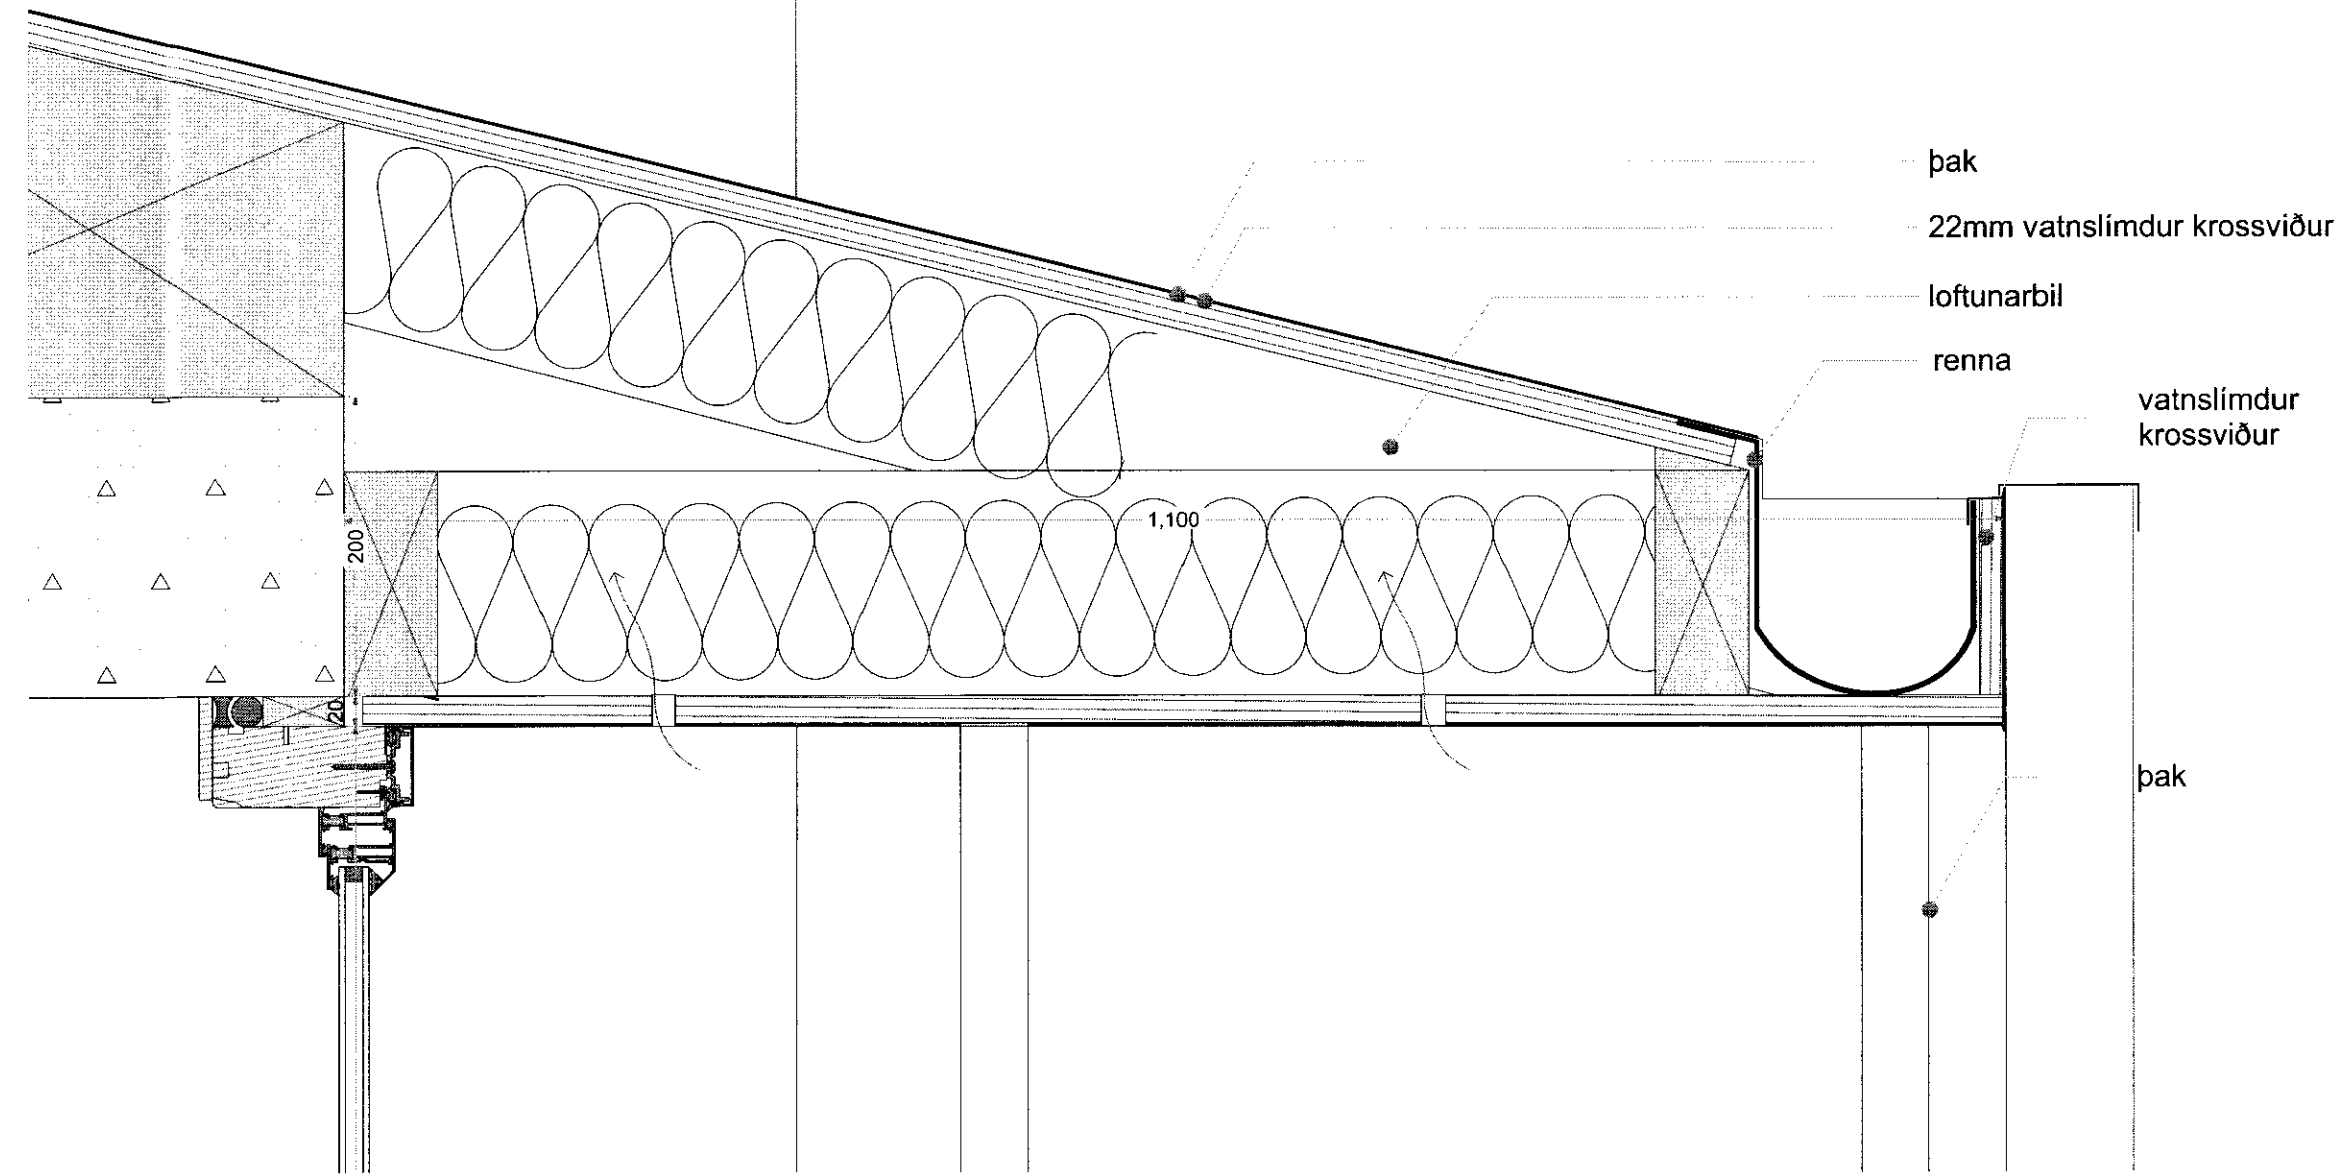


S-12 Þakkantur 1:5

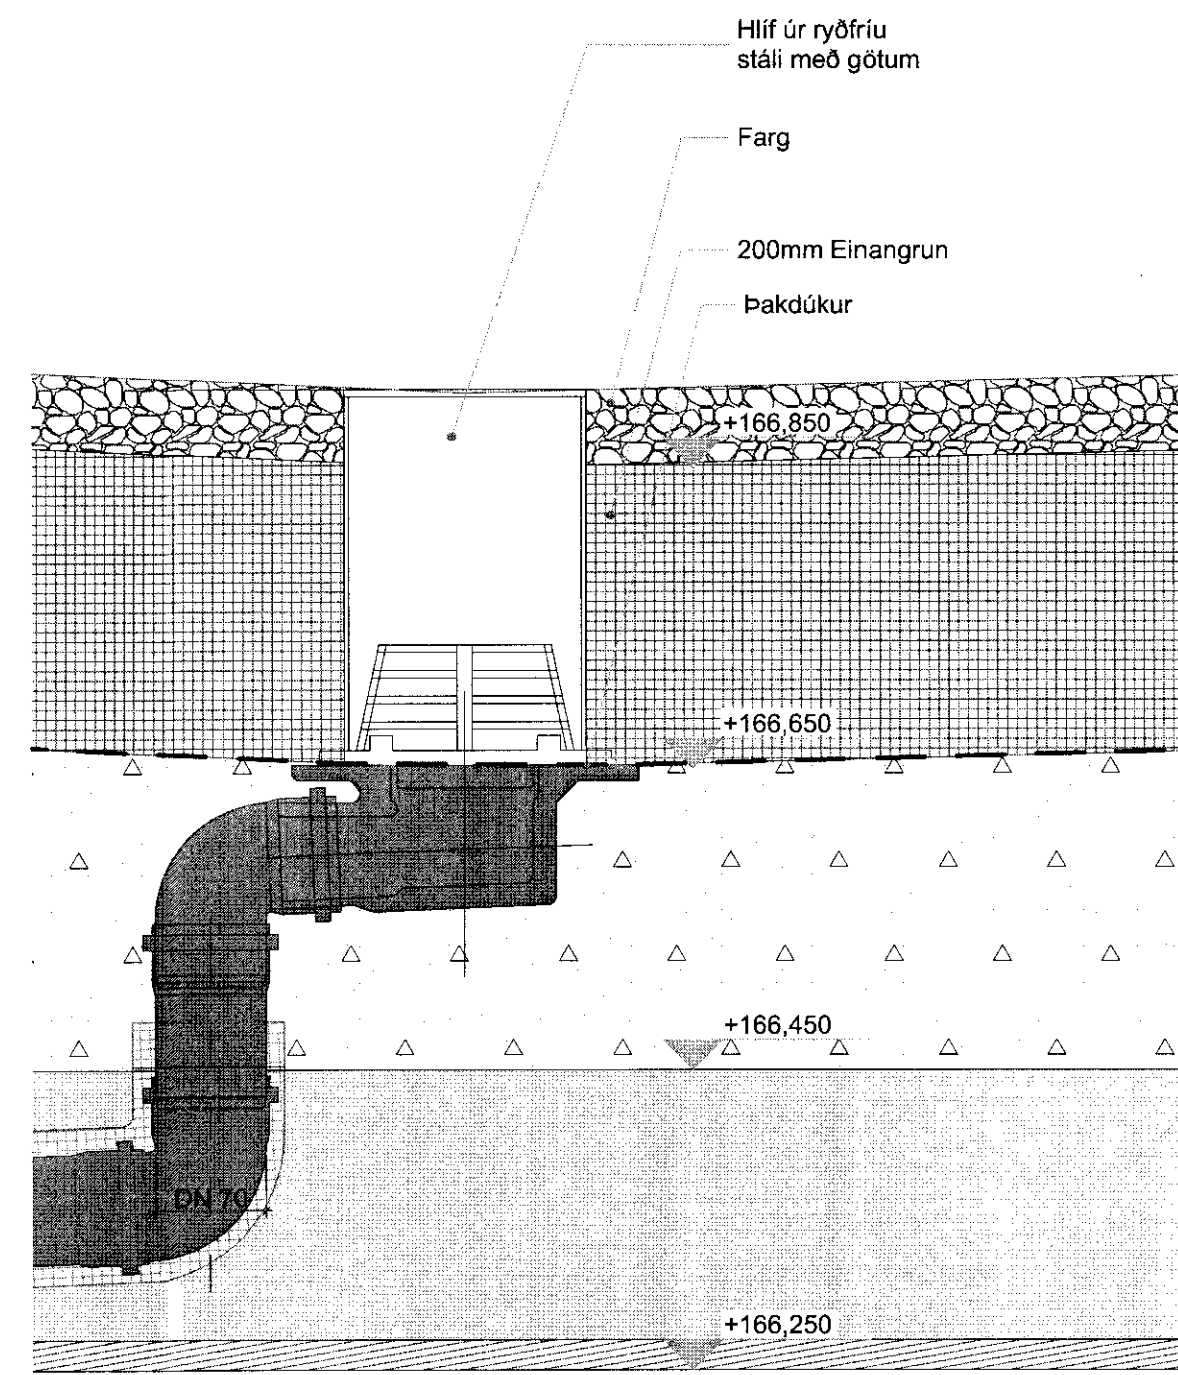

D-04 Deilal 1:5

SAMÞYKKT  
25 JAN. 2012  
Byggingafræðingur úppösk. Árnassýslu og Flóahv.

MINARC

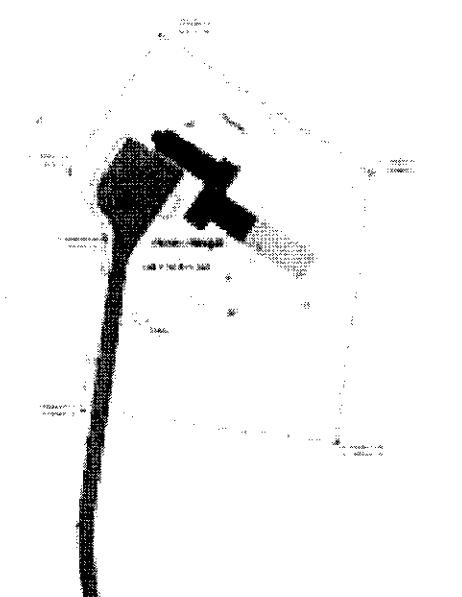

Útgáfa; 1/27/12

Hönnundur:

Verkhelti: **Hotel Hengill**

Eigandi: #Client

Verkhelti: Hotel Hengill

Telknað: EG

Yfirfarid: TTH

MINARC

tryggvi thorsteinsson  
ala associate

erla dögg ingjaldsdóttir  
ala associate

Mkv. 1:5, 1:20

Dags: 1/27/12

Breyting:

Deilar **A.09.2**

Undskrift: *Óskar Þór Óskarsson*

Óskar Þór Óskarsson, kt 190964-3889