
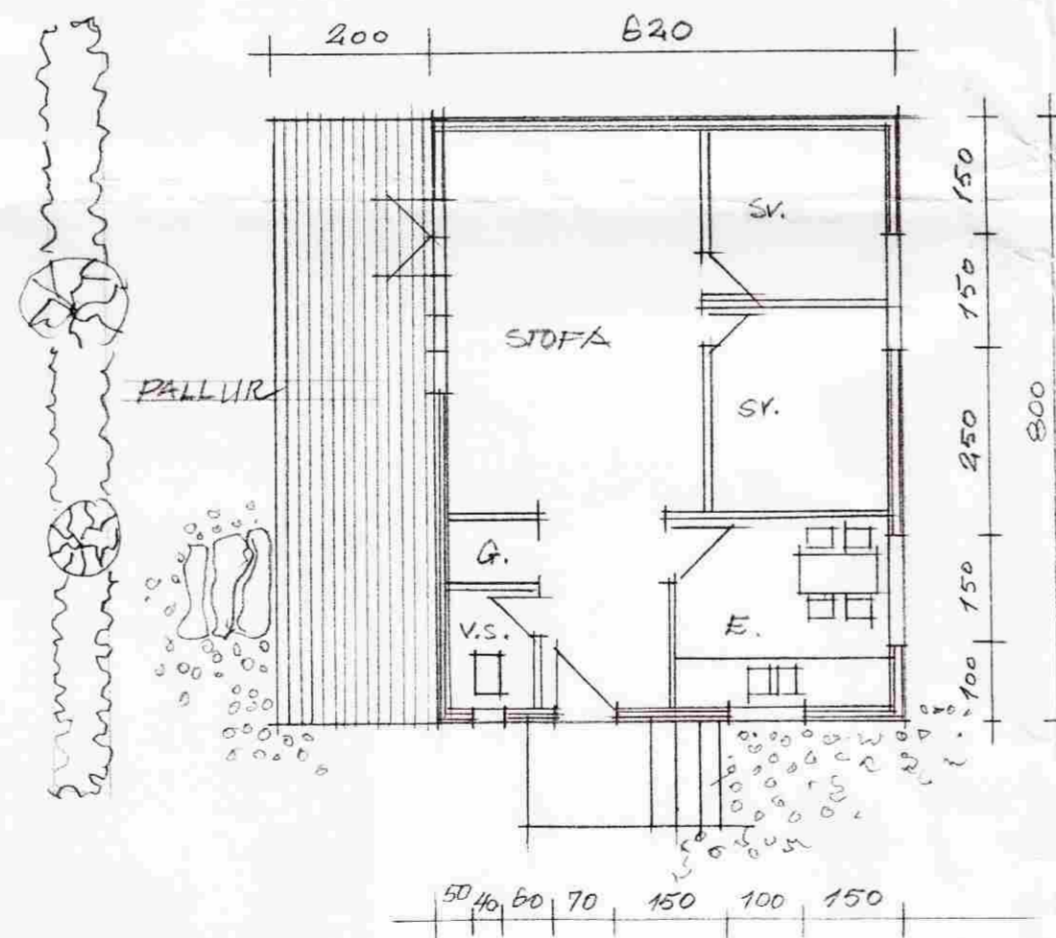


Stefán Snæbjörnsson

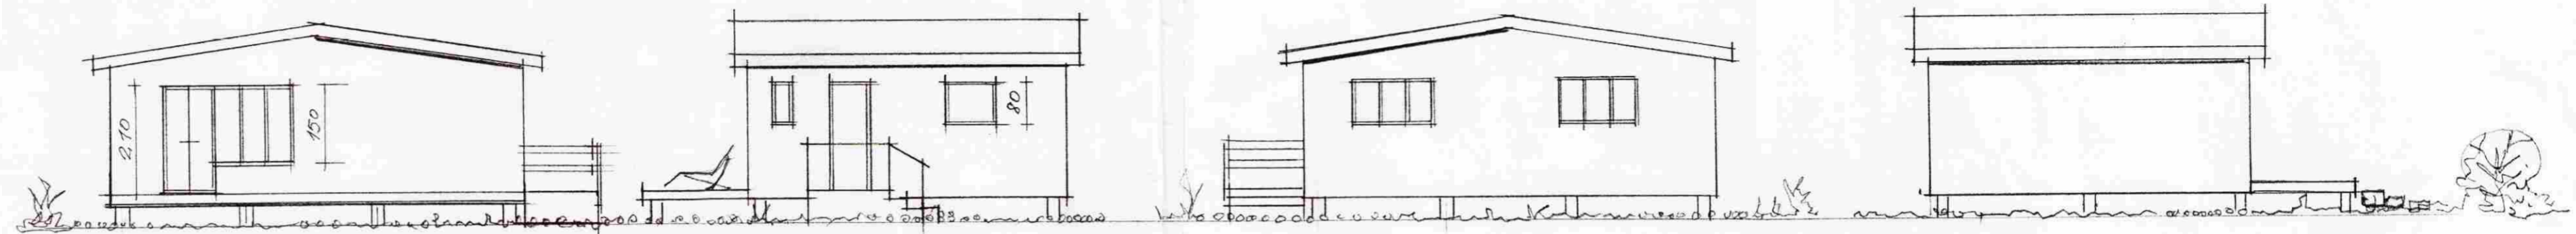

HEDARENDA LANDI
SUMARHUS HEDARLANDI
LÓÐ 168842.

MKV: 1:100

MAR 1997

STEFÁN SNÆBJÖRNSSON, INNANVIÐARTEIKT