
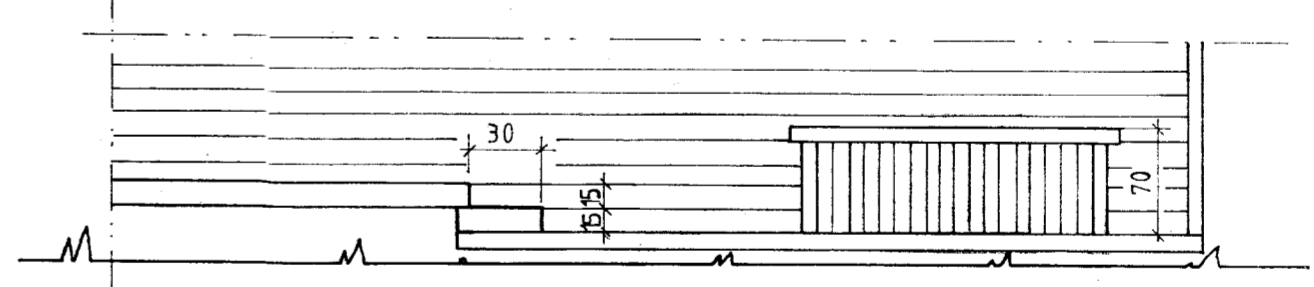
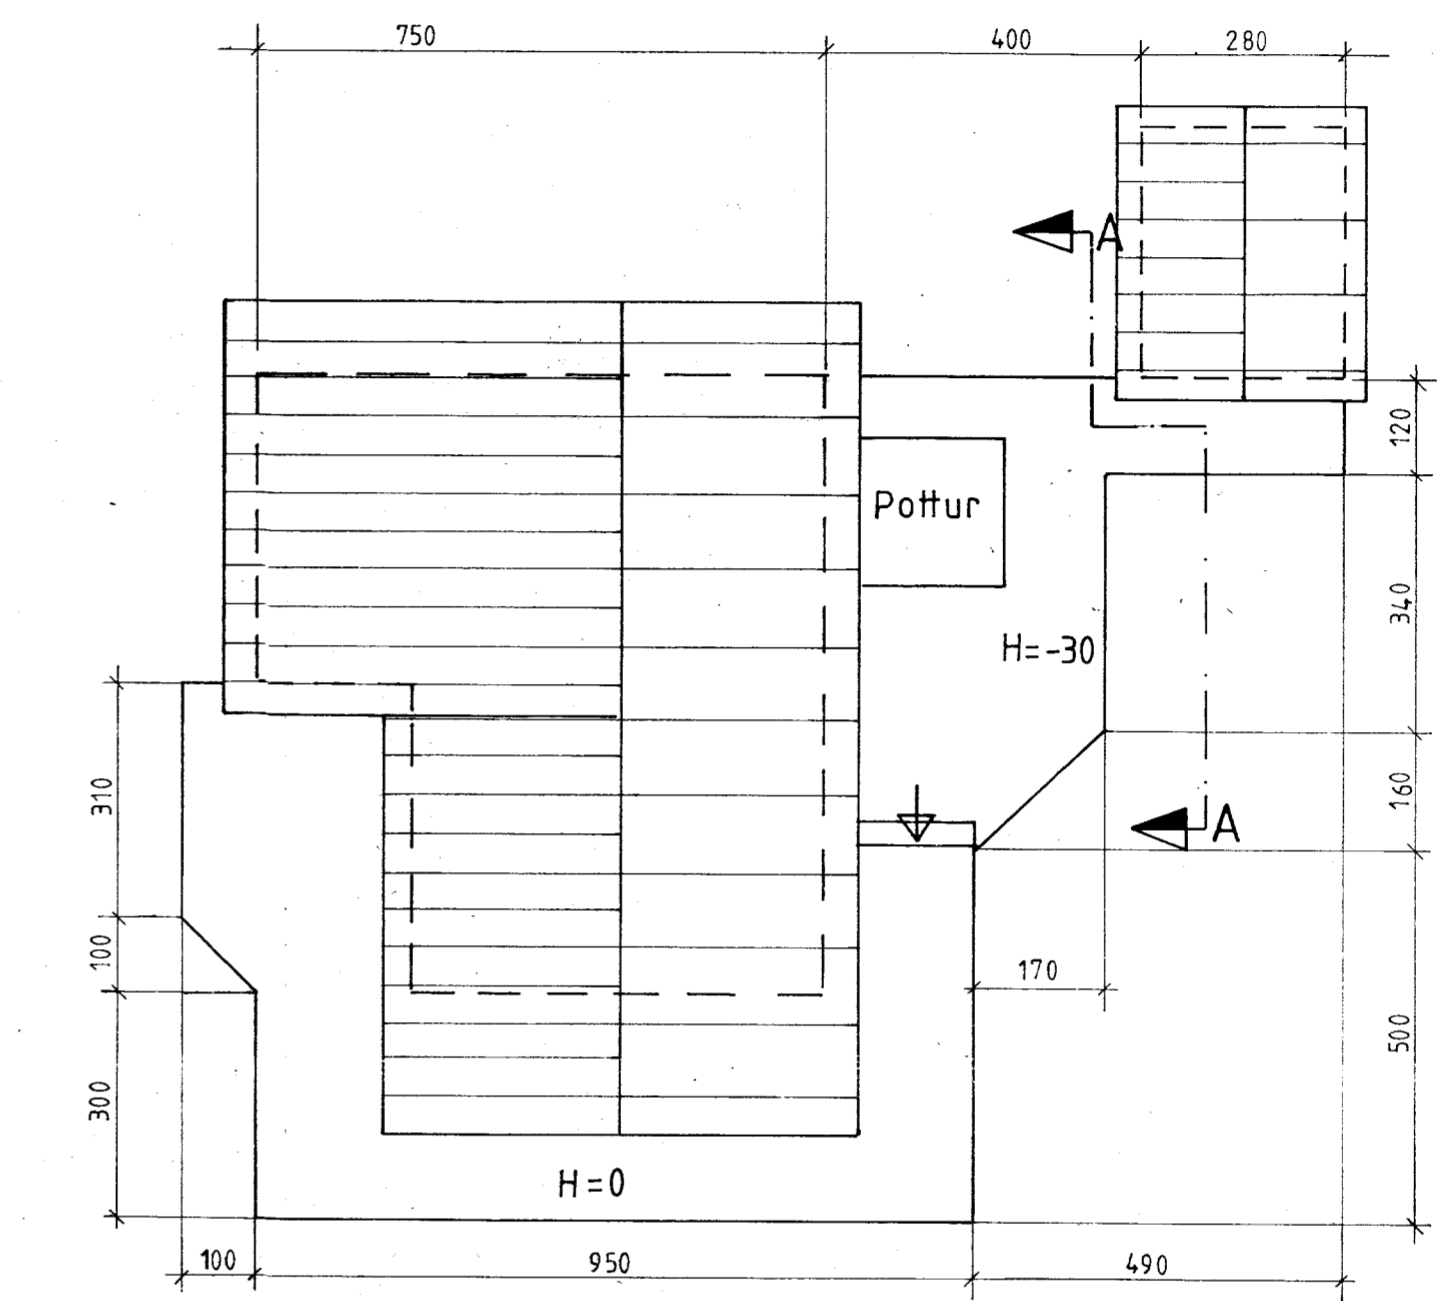


Semp. 16.200
 BYGGINGAFLUTIRI
 Gagnveituneyti
 Ingólfur Þ. Magnússon

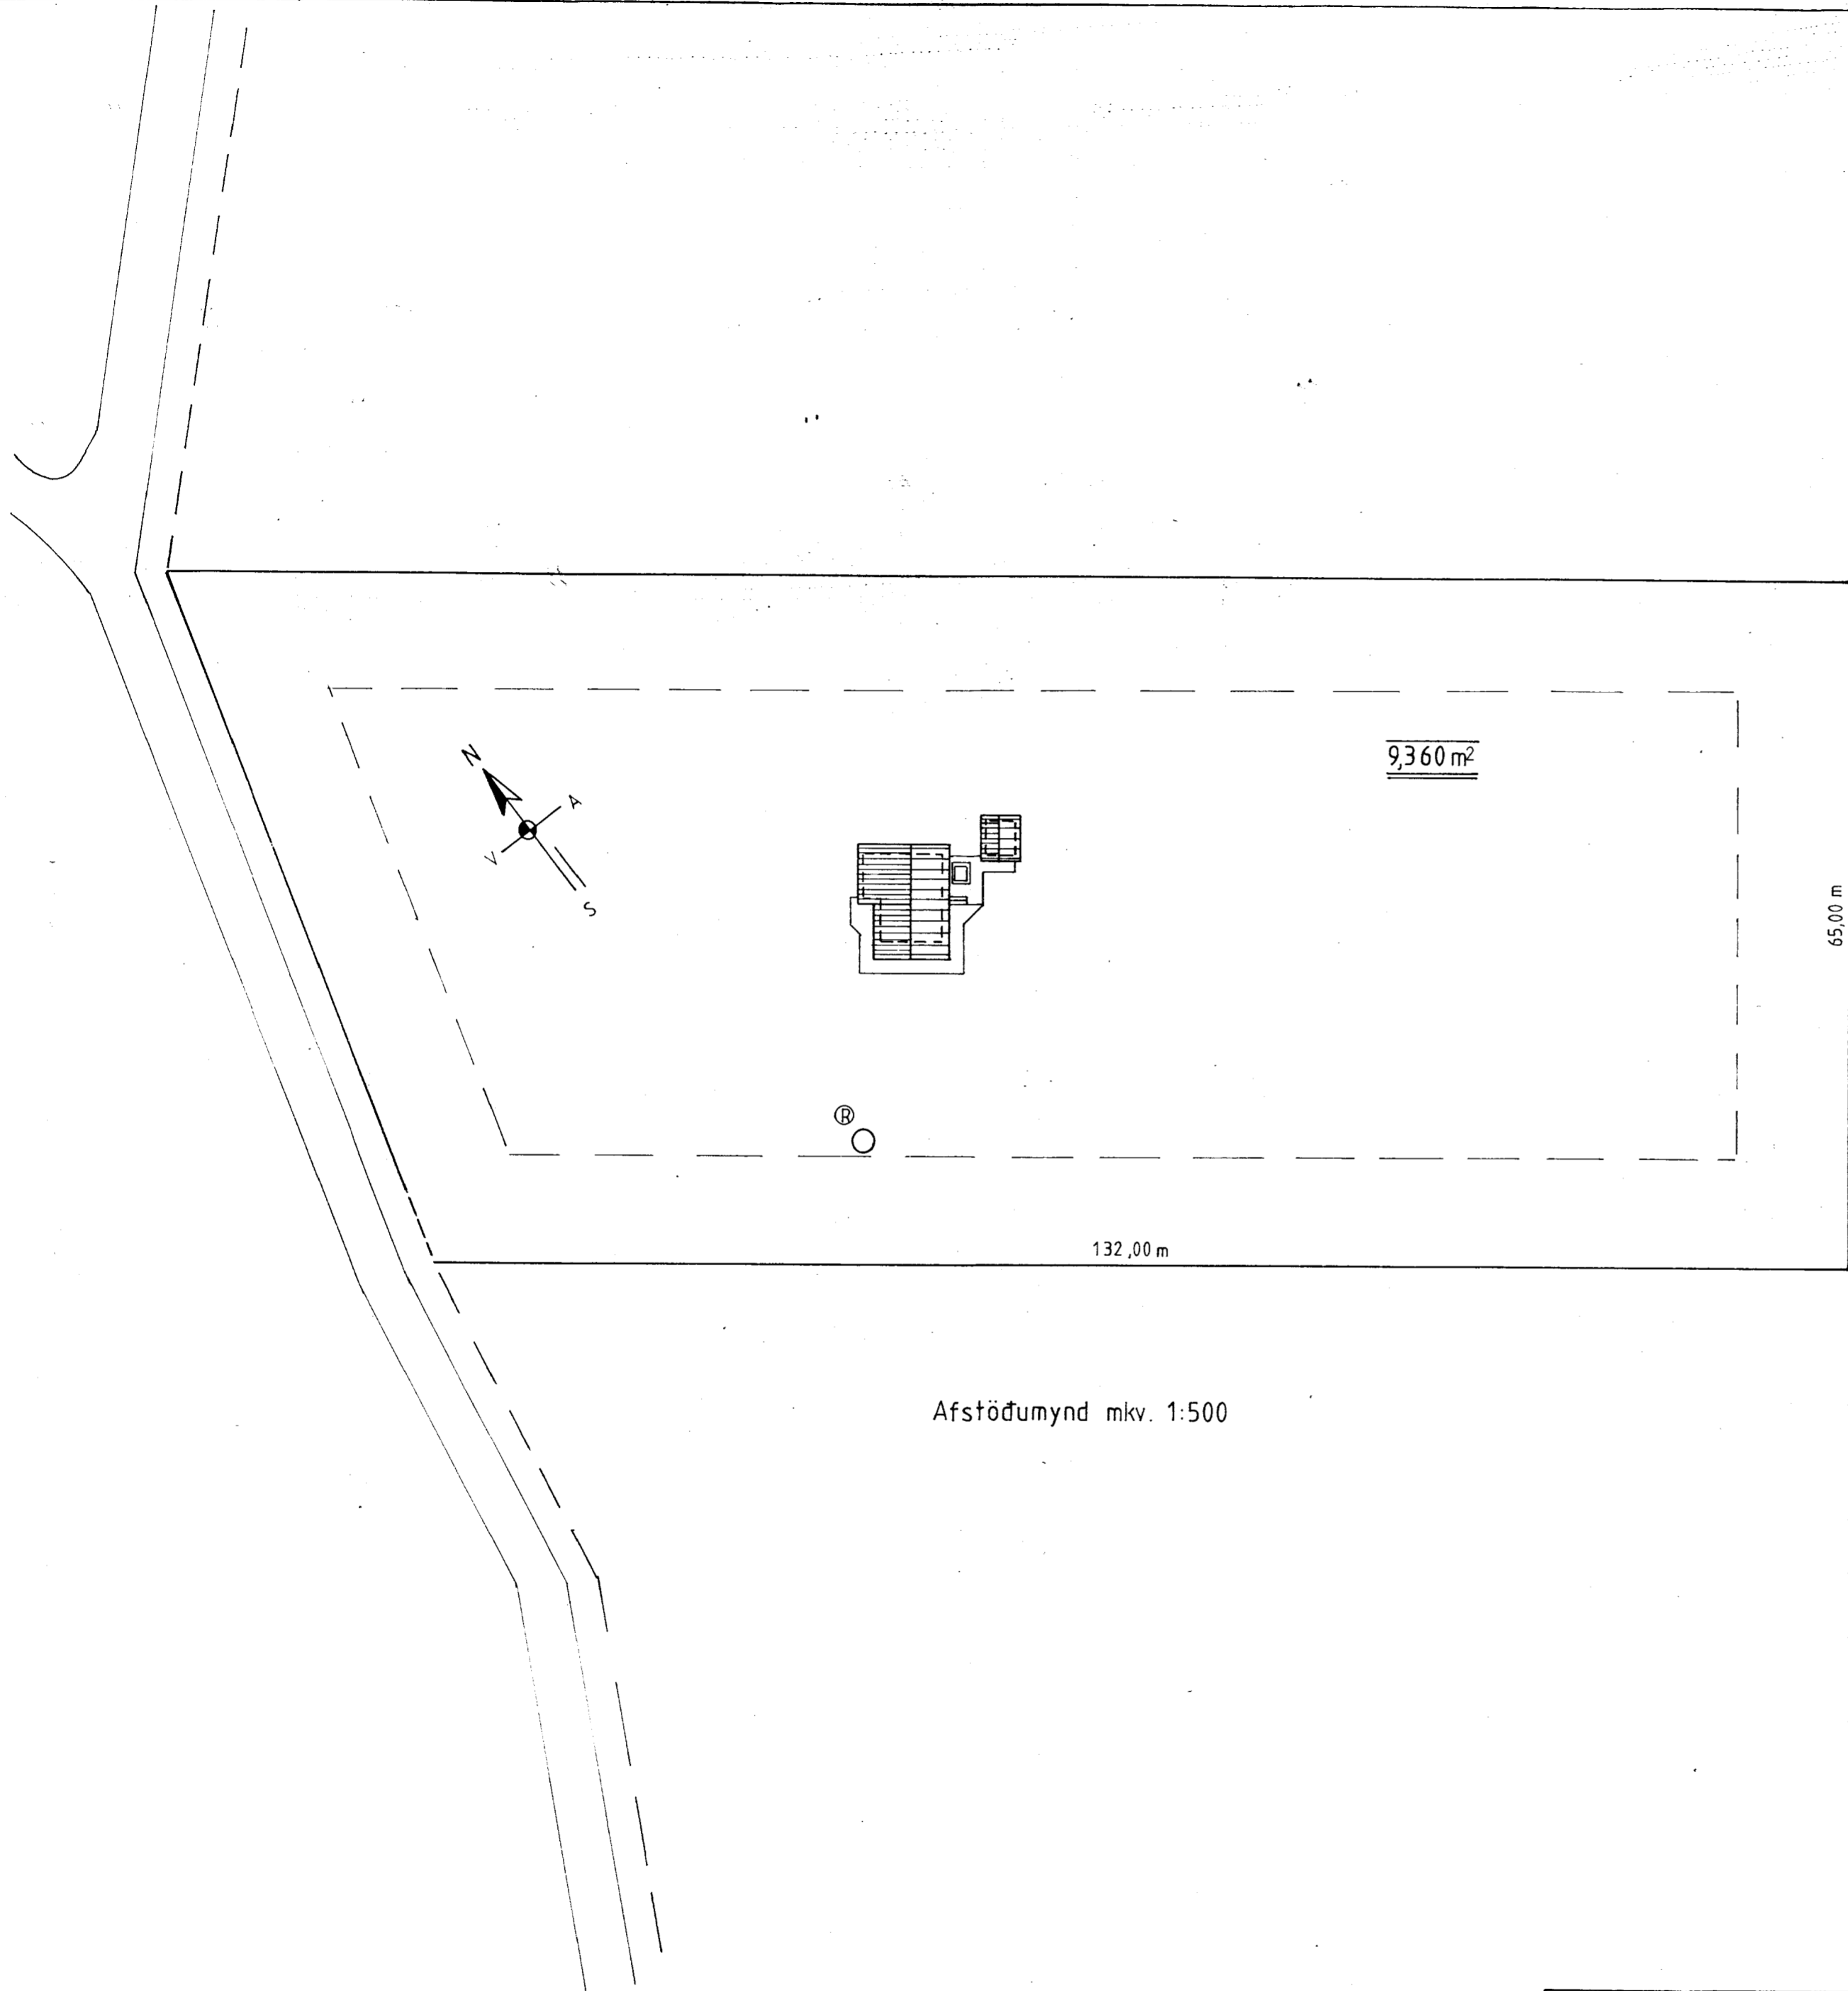

Mkv = 1:500, 100, 50	Geymsla í landi Hæðarenda, Grímsness og Grafningshreppi,	TEIKNIVANGUR
Dags. maí '01	Arnessýslu. Landspildan Skyggistún.	
Nr. 20-G-9,24	Eigandi: Ingi Sigurvinsson, kt. 14 04 40 - 4779 Hraunbær 69 110 Rvk.	270733-2559
AFSTÖÐUMYND, OFANVARP OG SNID		201032-4829