




SÚÐUR

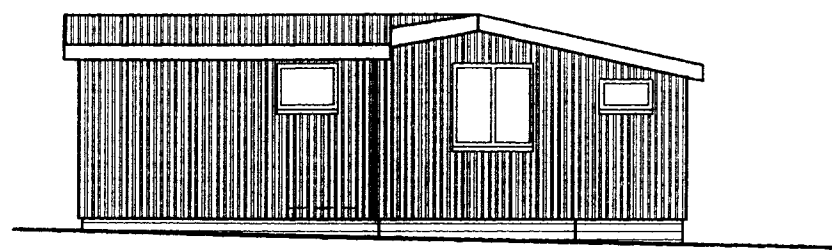

NORDUR

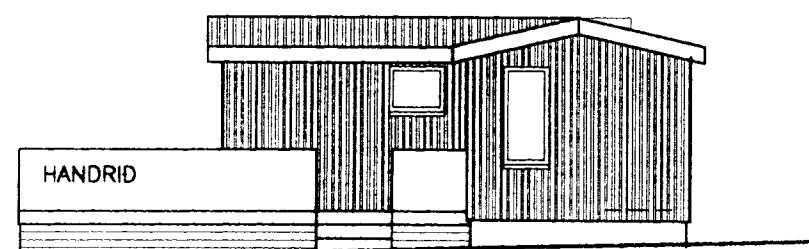


AUSTUR

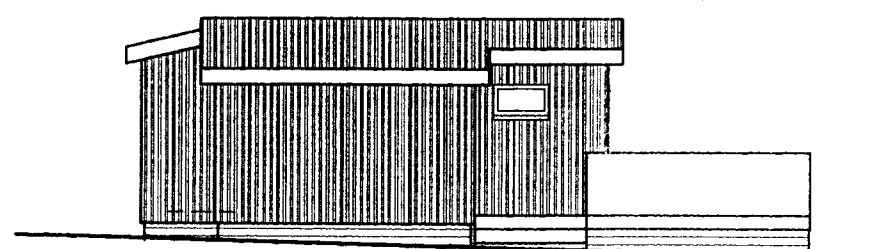


VESTUR

ÚTLIT 1:100

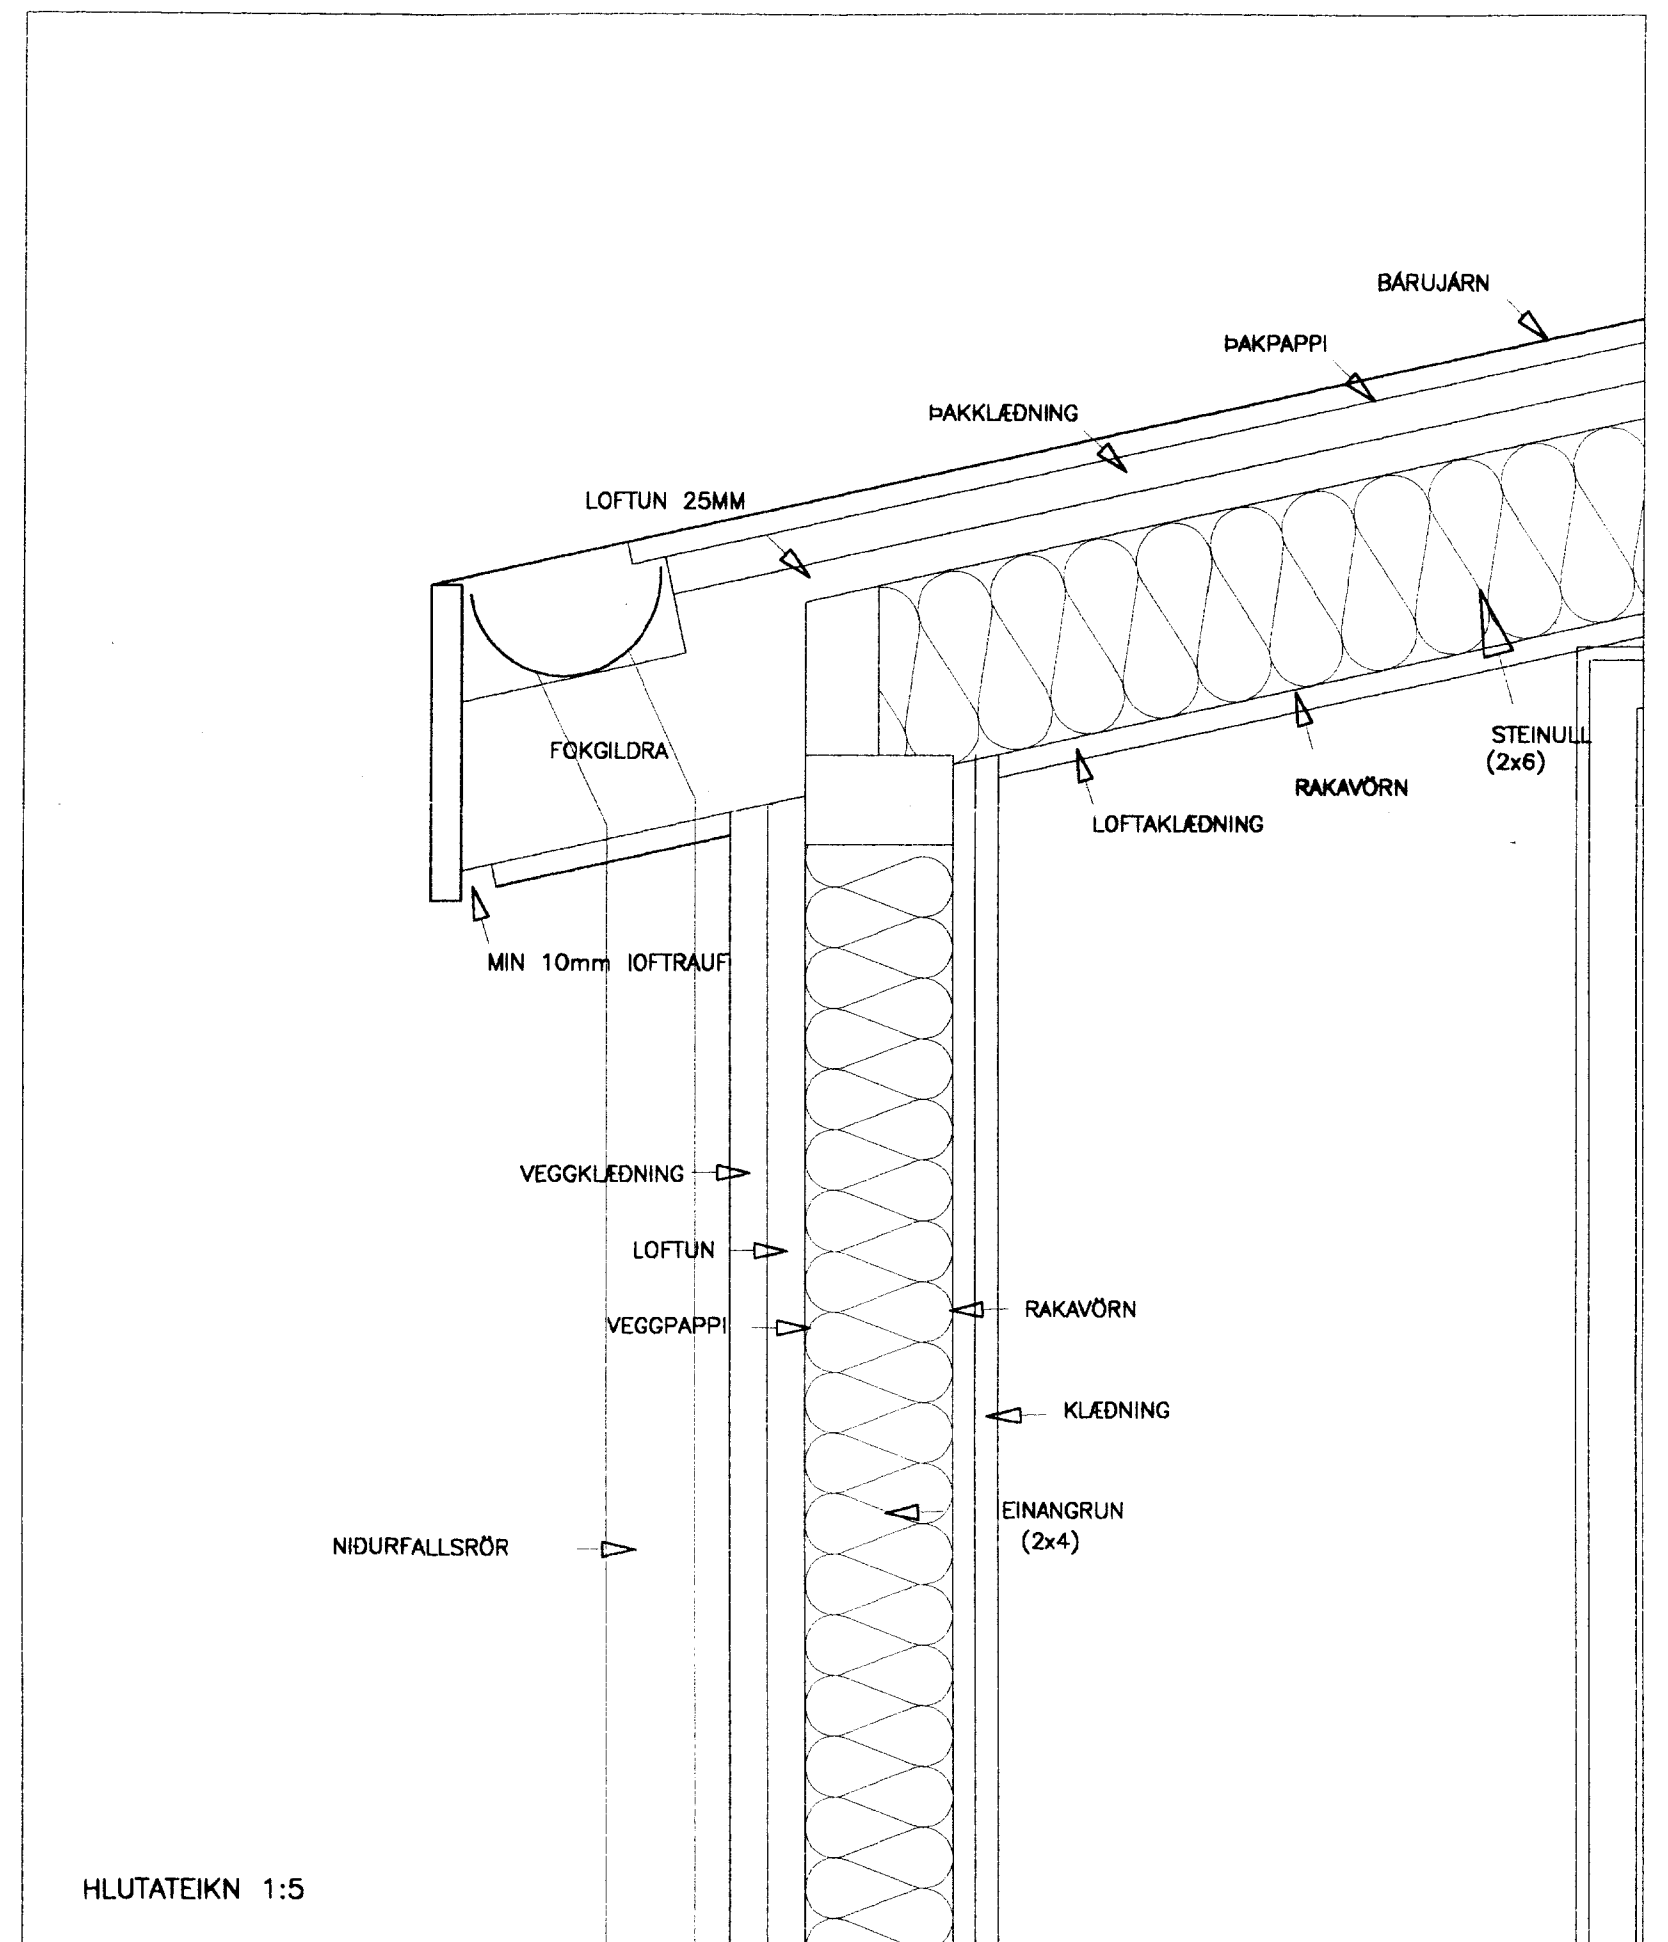

HLUTATEIKN 1:5

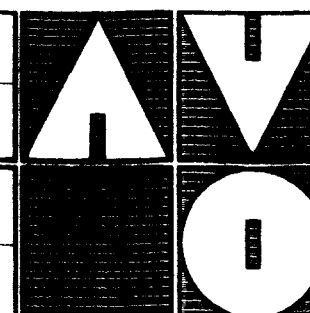

MÆLIKY:  
1:100 / 1:5  
DAGS/TEIKNAD:  
FEB-1998/AVO

BREYTT:  
SIGN:

VERKEFNI:  
ÞORSTEINN GUÐNASSON  
HÆDARENDI, GRIMSNESSHREPPÍ

VERK NR:  
403

HÖNNUN  
TEIKNISTOFAN AVO.  
A.VÍÐAR OLSEN TFL.  
ÖLDUGATA 9. RVK.  
Sími:(+354)551-1860 Email:avo@centrum.is

TEIKNING:  
ÚTLIT  
HLUTATEIKNINGAR

TEIKN NR:  
102