



BYGGINGAFULLTRÚ  
Samb. 2/5 '90  
GRÍMSNESHREPPS


*Hanna Þingalón*

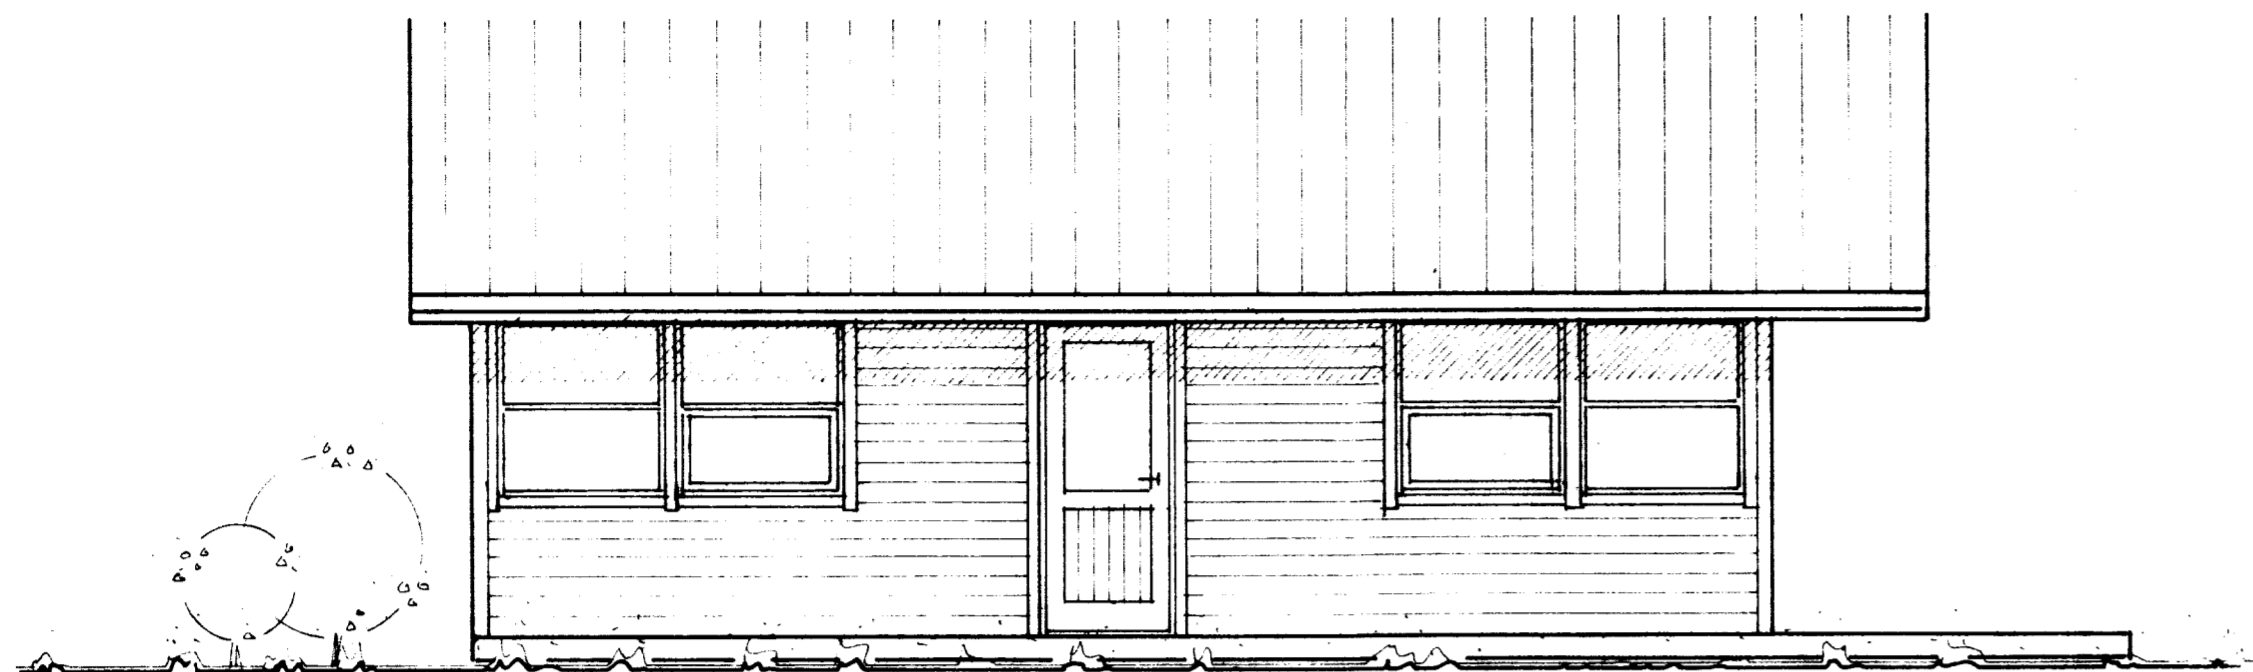


VESTUR

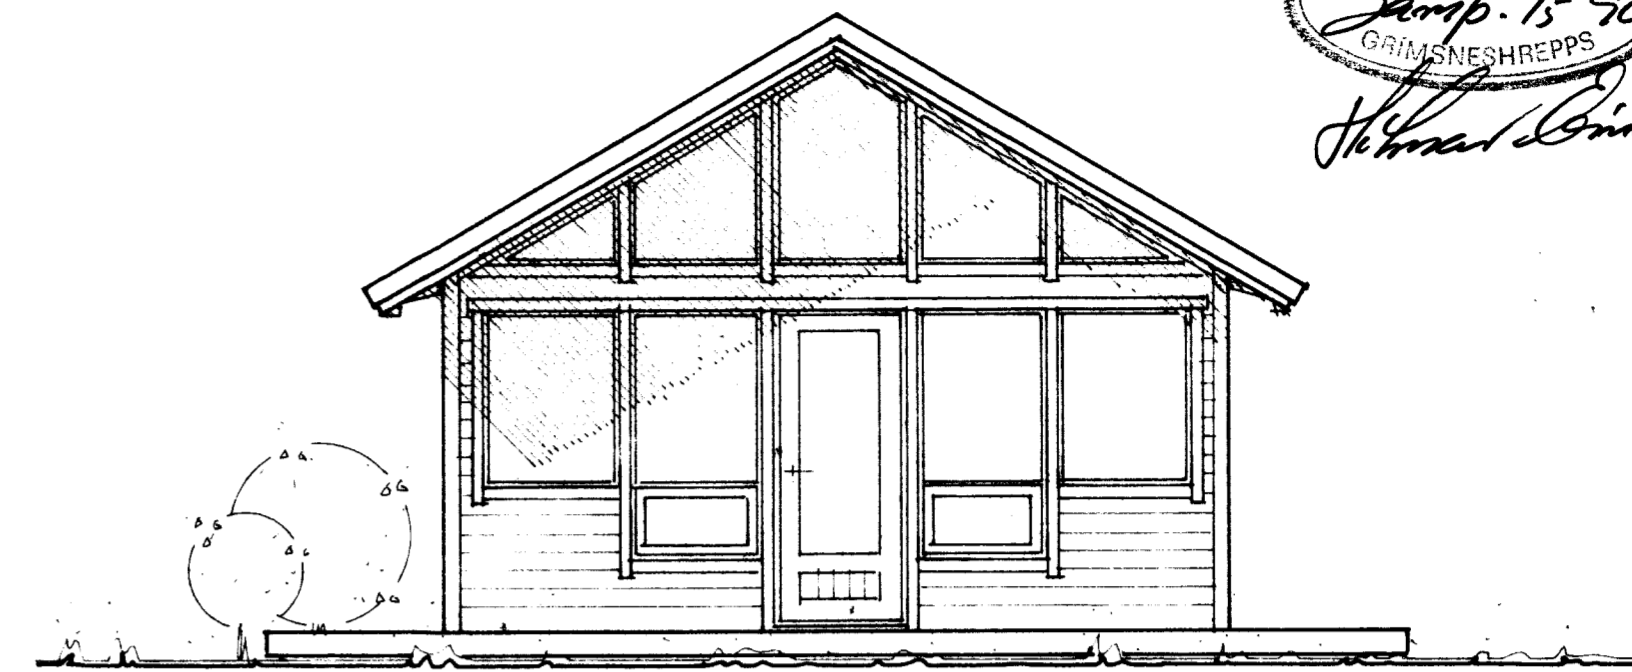

SUÐUR

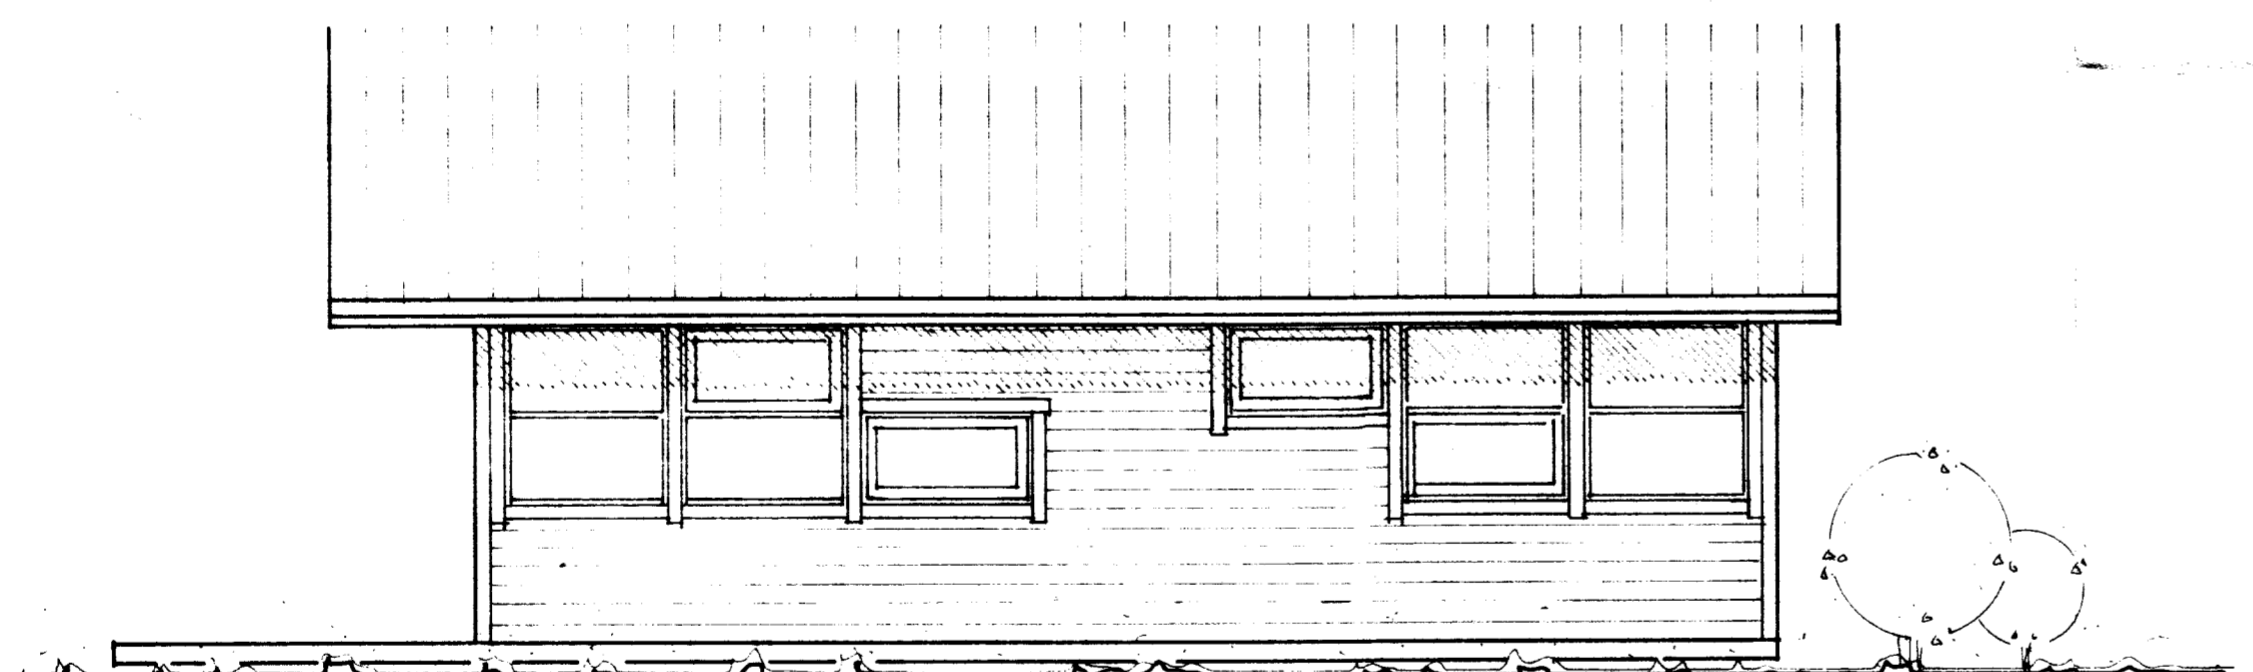

AUSTUR

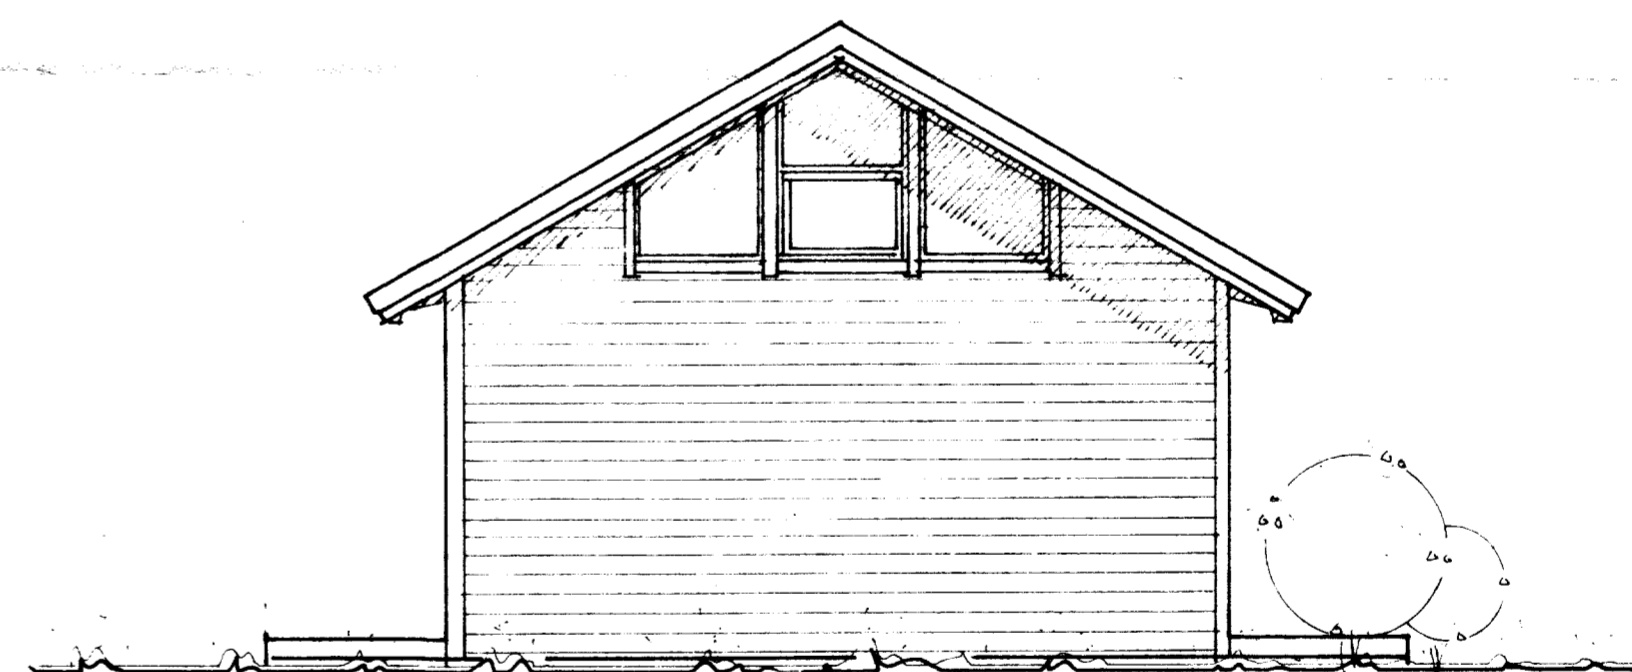

NOÐUR

BLÁTT ÁFRAM HF  
BORGARBRAUT 4  
310 BORGARNESI  
SÍMI 93-71300

VERK	SUMARHÚS, LÖB NR. 5, HRAUNKOTI, GRÍMSNESI					VERK NR.
VERKHLUTI	ÚTLIT					M.K.
						TEIKN. NR.
DAGS.	BR.	BR.	REIKN.	TEIKN.	SAMB.	102
4/3 1990			I.M.	I.M.	<i>Jóhanna Þingalón</i>	