
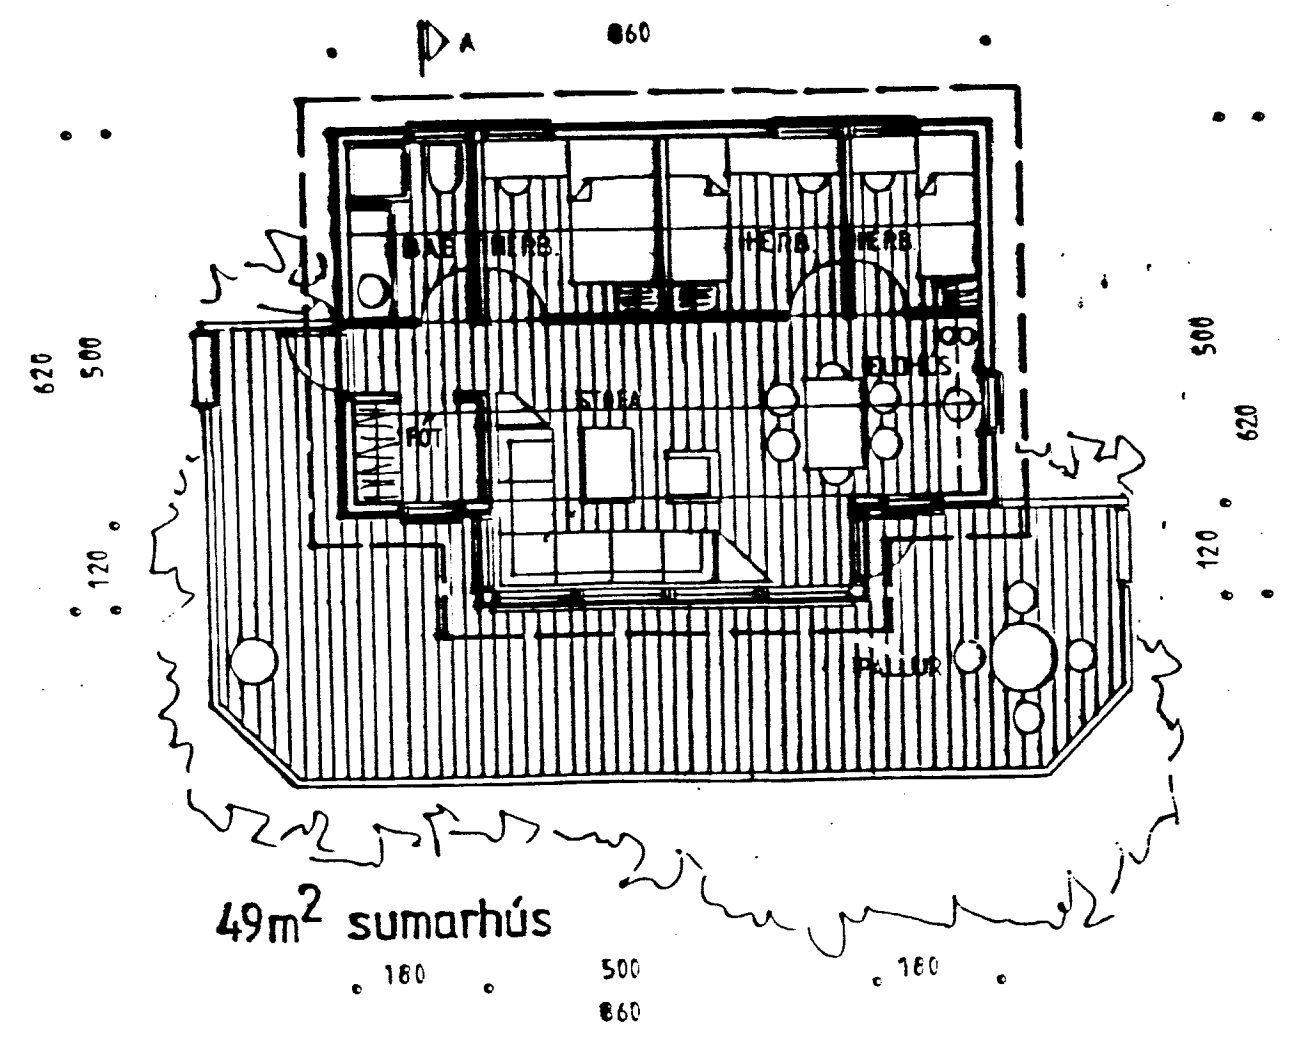
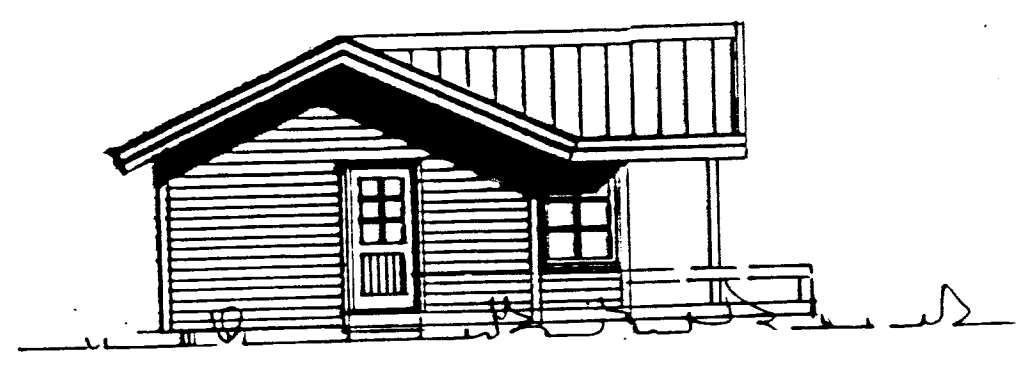
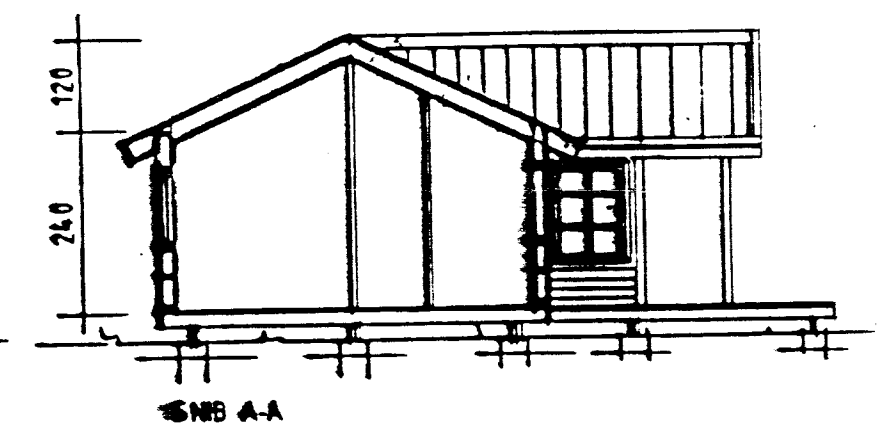
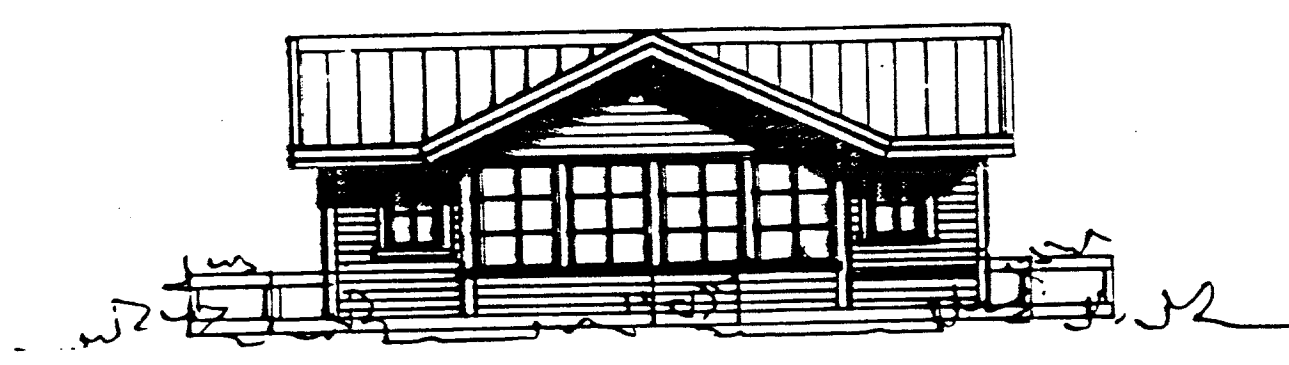
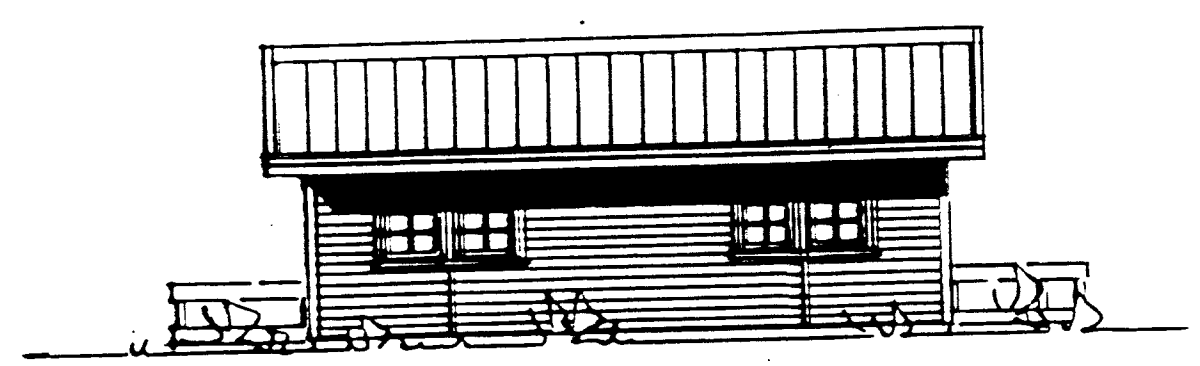


Samp. 27/8 '91  
 Hinn Einnverj

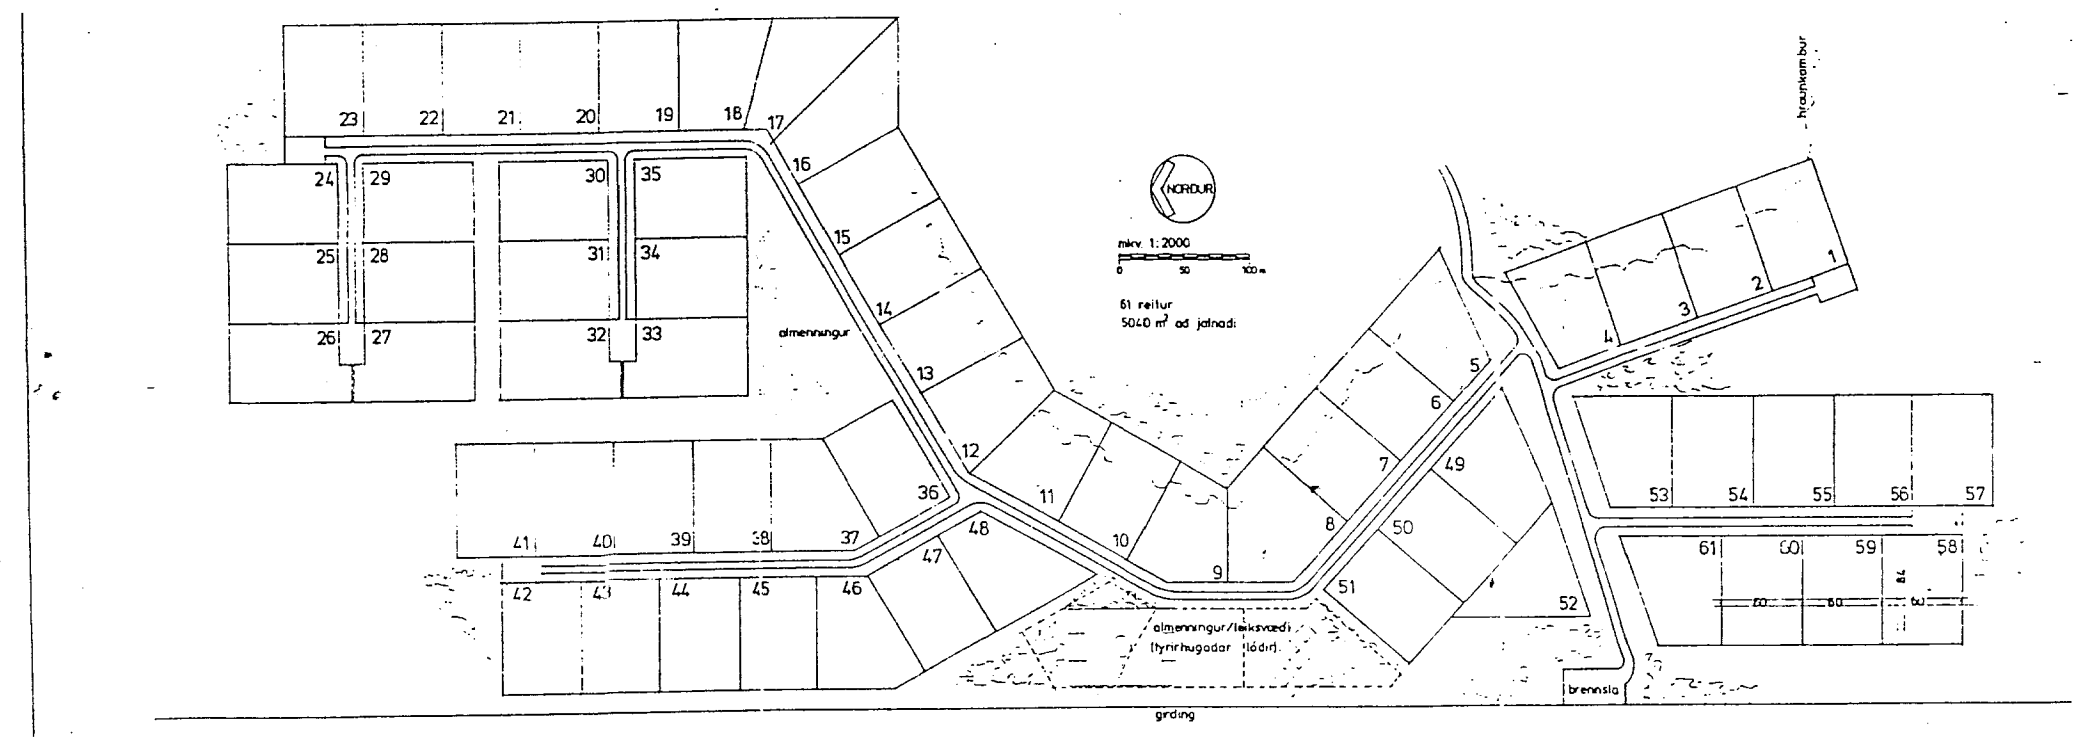

Agústa Einarsdóttir  
 K 141143-2209  
 Nýbúgarði 5  
 230 t.e.H.  
 5/15914

FRAMLEIÐANDI ÞÍNUR HF. 46221  
 ÞÍNUR HF.  
 17. Félagsmannaveg, Kópavogur  
 P.O. BOX 1110 - 11264

LÖB NR. 16  
 49 M<sup>2</sup> SUMARHÚS Í LANDI HRAUNKOTS, GRÍMSNESI.  
 JAN. '90 SEPT. '90 M. 1:100 JOHANNES PÉTURSSON  
 SIGURÐUR SIGURSSON  
 S. 91-46221