


Gunnar Gissurarsson  
Dúrnahöfum 2  
Reykjavík



200917405

Plan 8

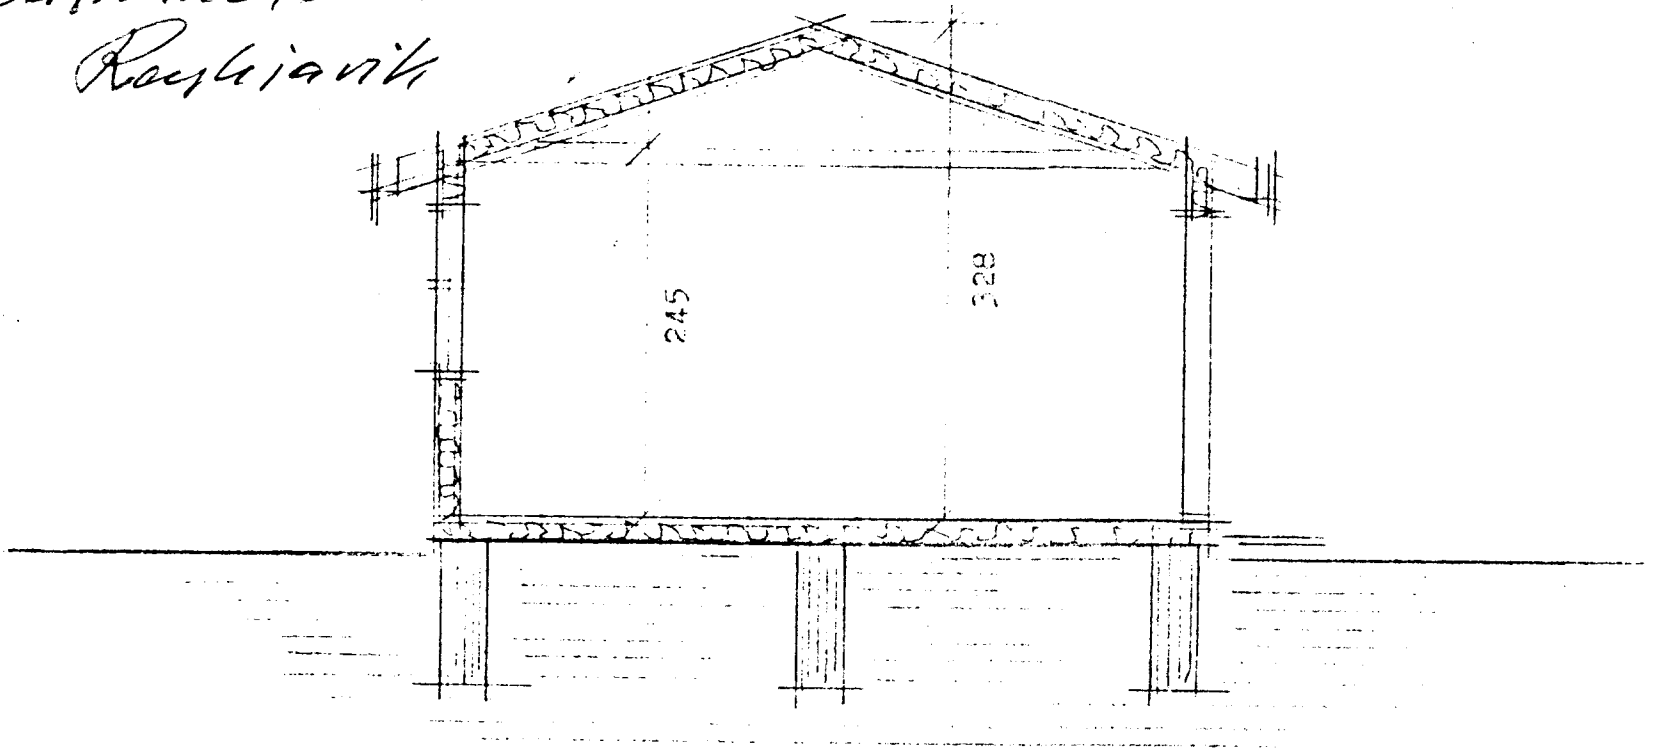


þversnið

flatarmál húss 44,4 m<sup>2</sup>  
rúmmál húss 127 m<sup>3</sup>

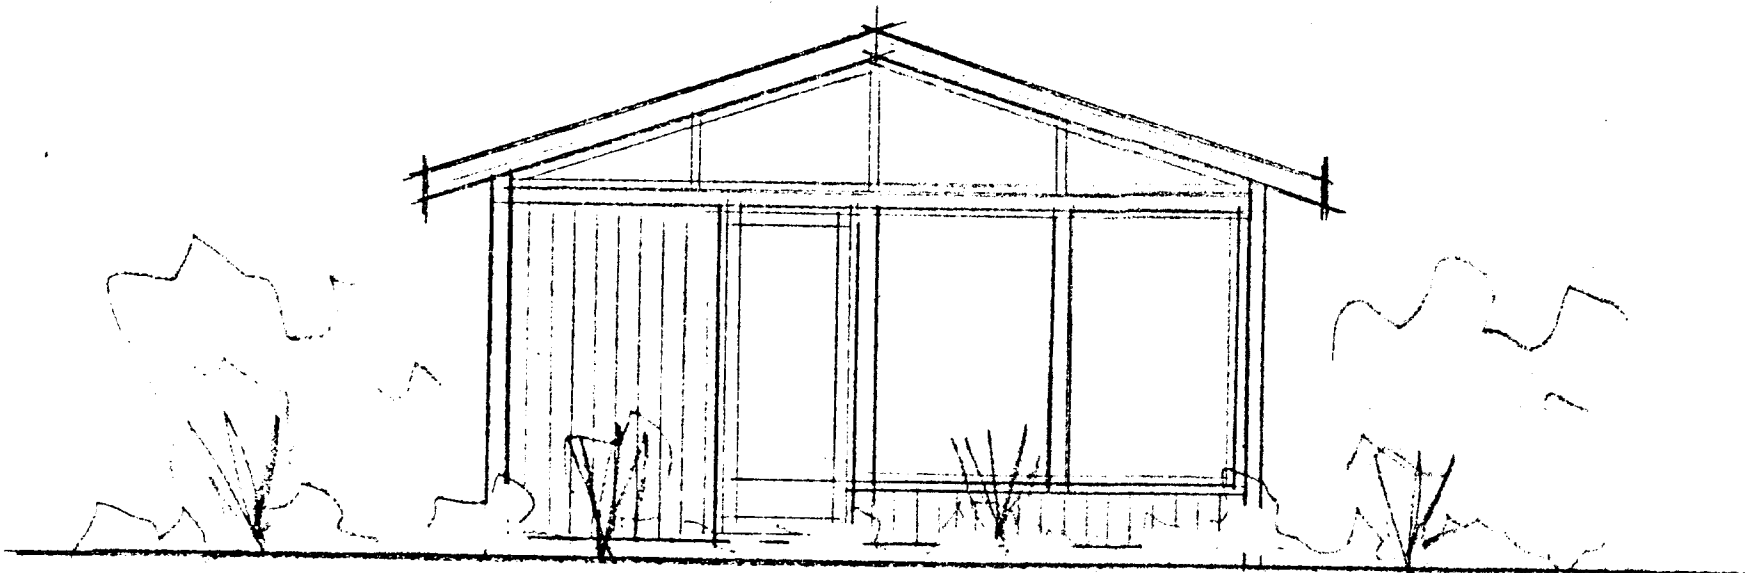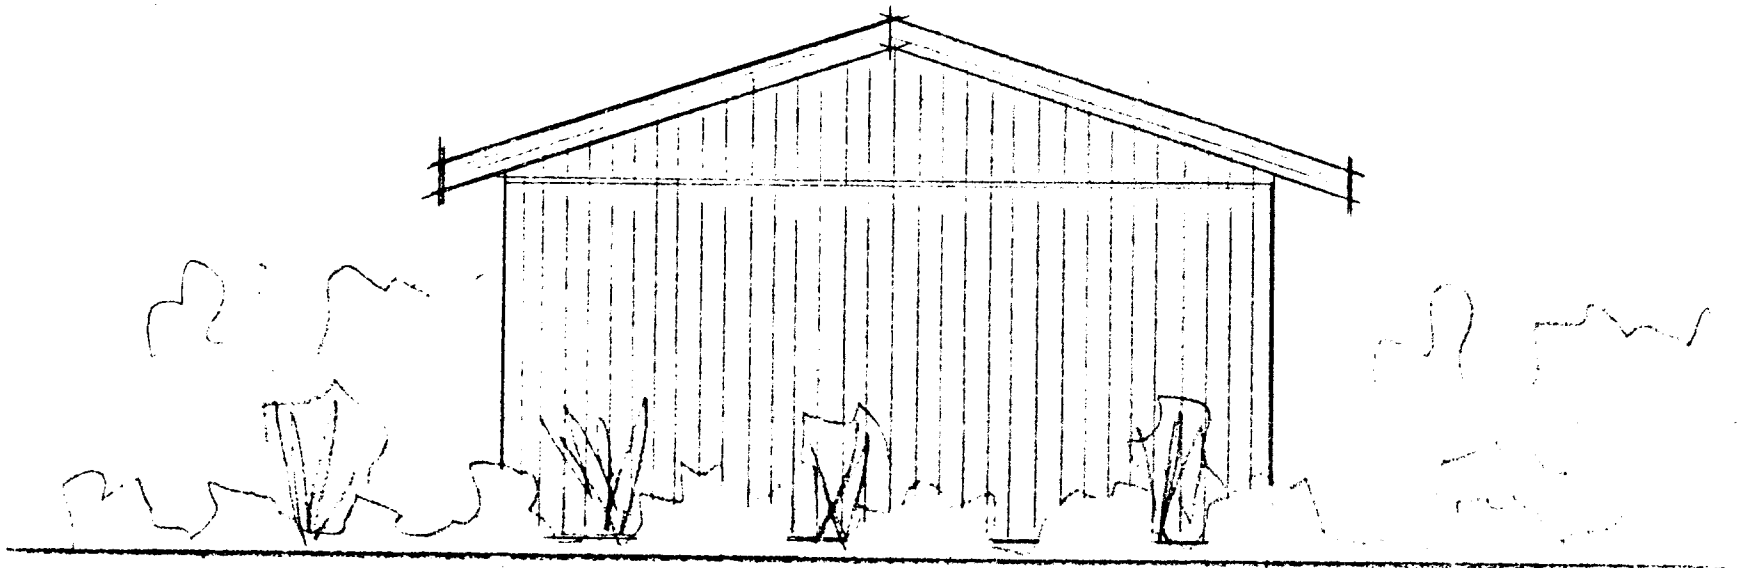

suður

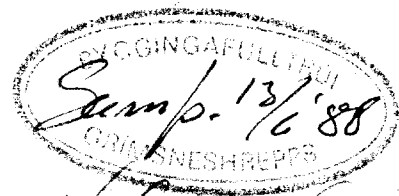

*Gunnar Gissurarsson*

es

TEIKNISTOFAN BORGARTÚNI 28 RVÍK 5.33930

EDVARD GUDMUNDSSON

SIGURÐUR KJARTANSSON

DAGS. mars 1988

BREYTT.