




SUDUR
1:100

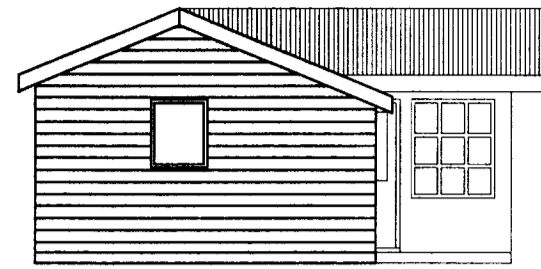


VESTUR
1:100

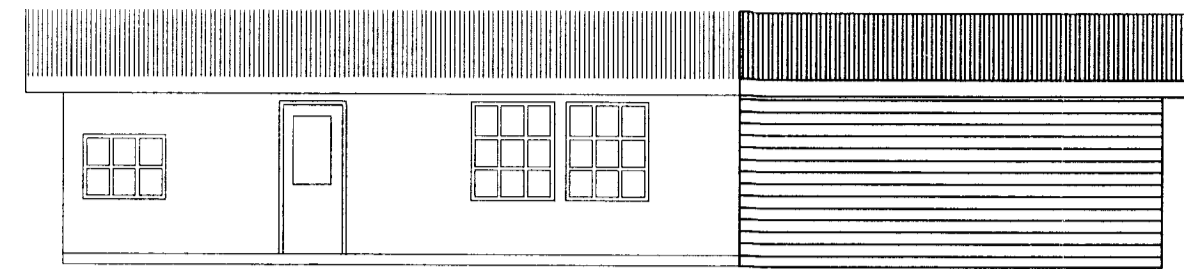

NORDUR
1:100

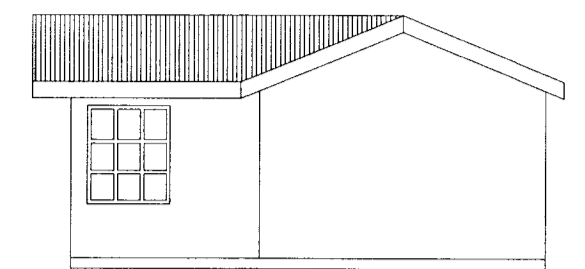

AUSTUR
1:100

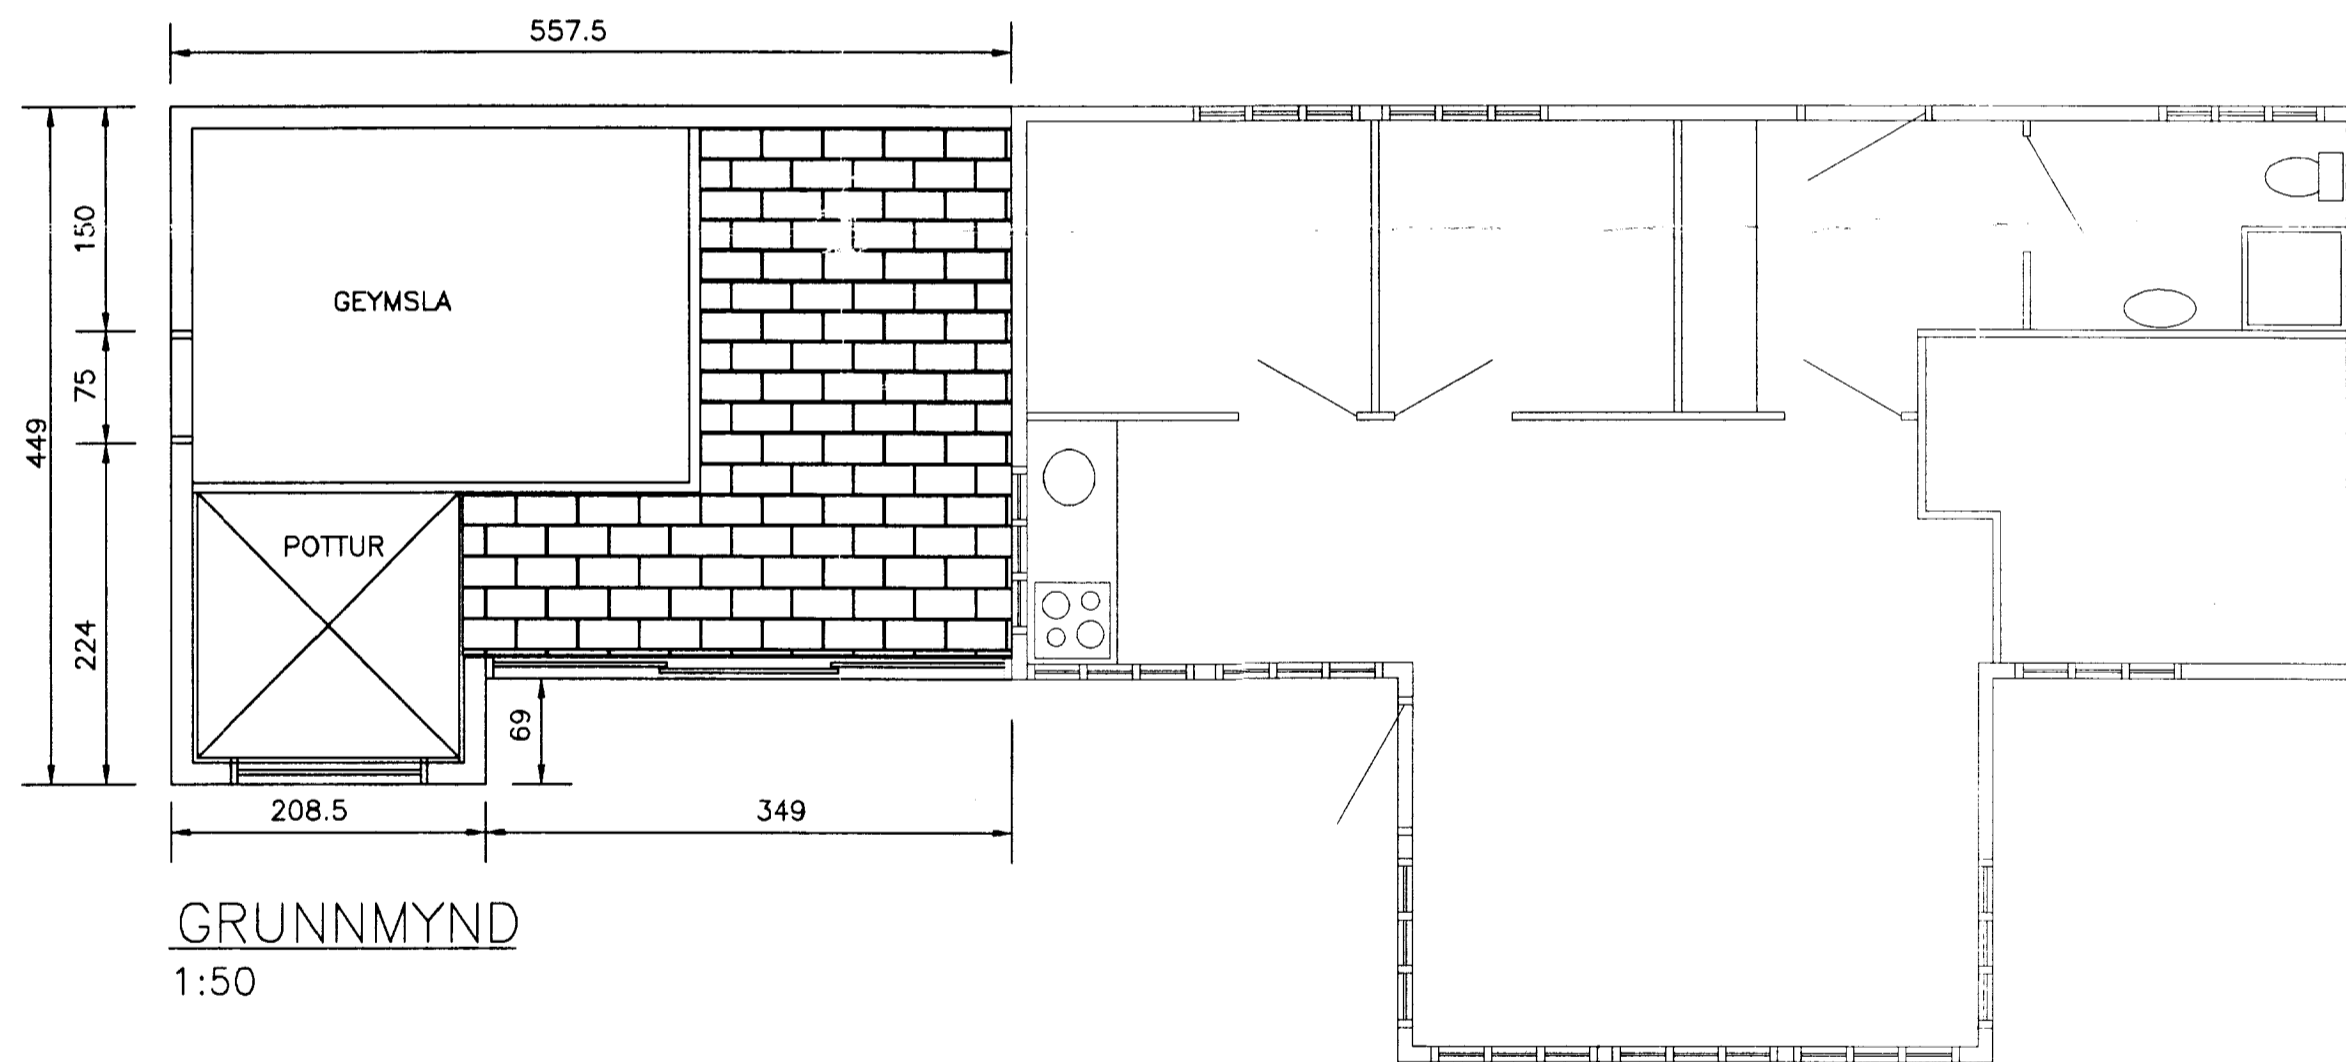

GRUNNMYND
1:50

Samp. 25/4 2000

Hilmar Reinartsson

SKÝLI YFIR POTT VÍÐ SUMARHÚS
REIT 14 Í LANDI HÆDARENDA GRÍMSNESI

H.	GRUNNMYND OG ÚTLIT	
T. ÓM		
D. 09.01.00		
MKV. 1:50, 1:100		2001
		BL.1