

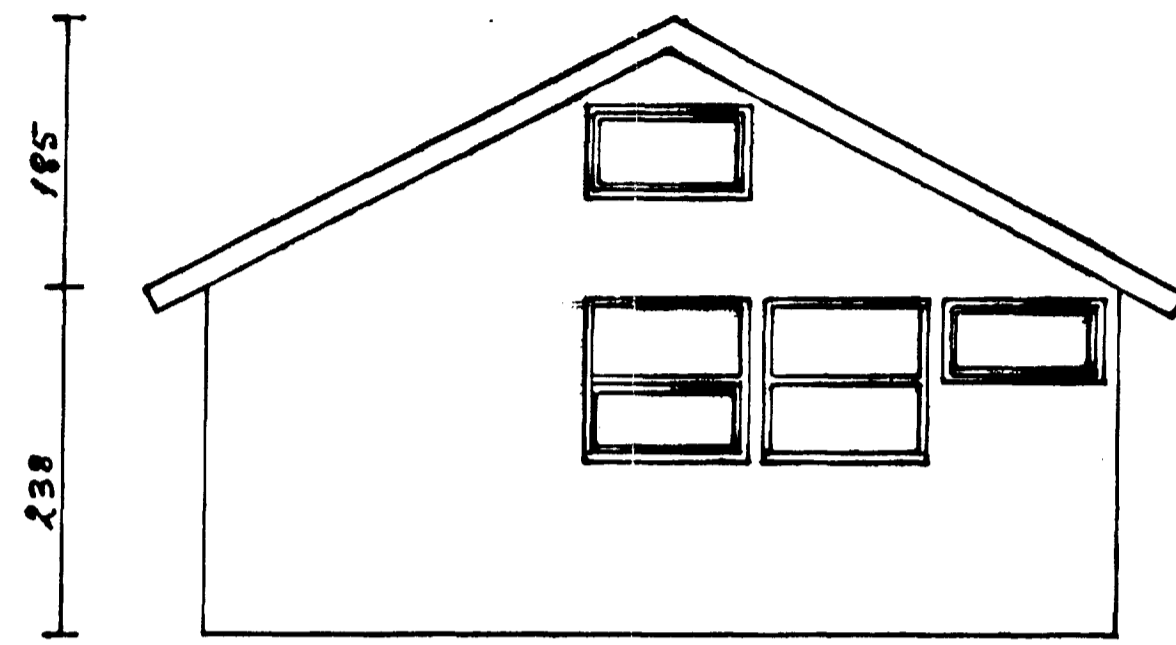



Samp. 25/2000
 BYGGINGARFRÉTTI
 Grindavík
 Hinn Elnesmaður

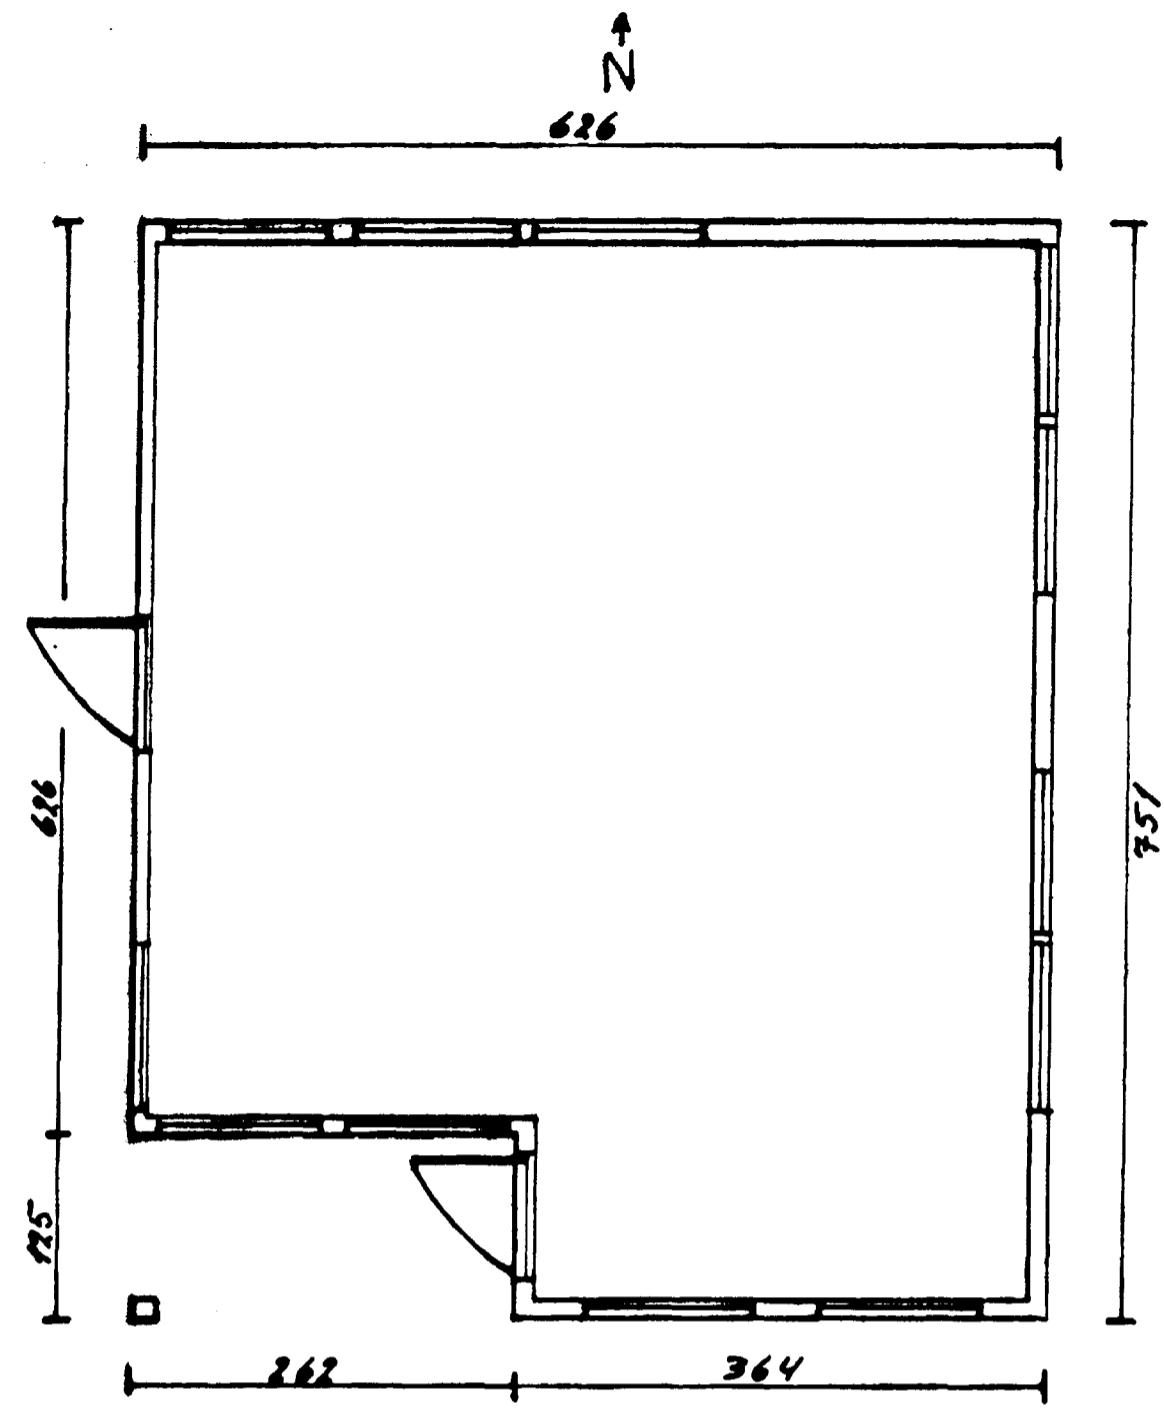


NORDUR

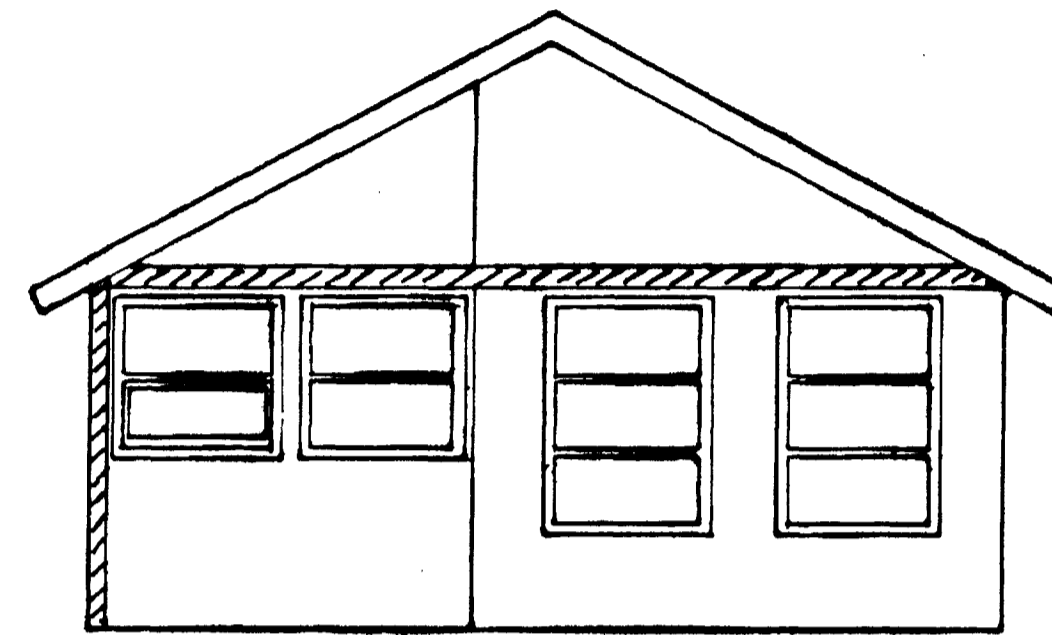

SÜÐUR

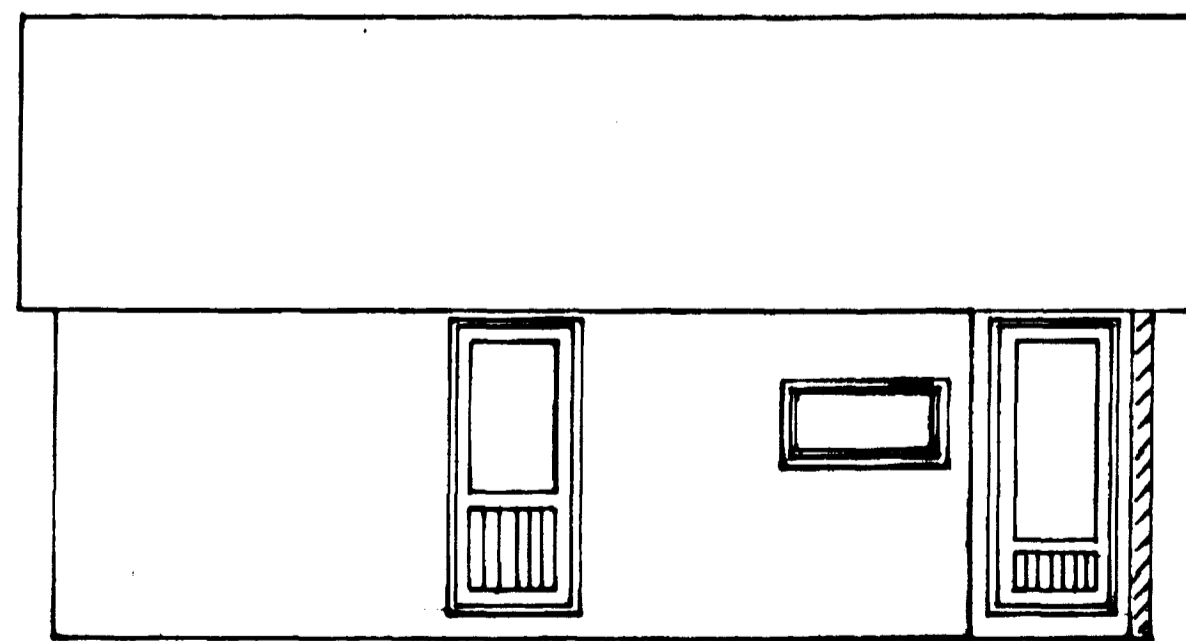

VESTUR

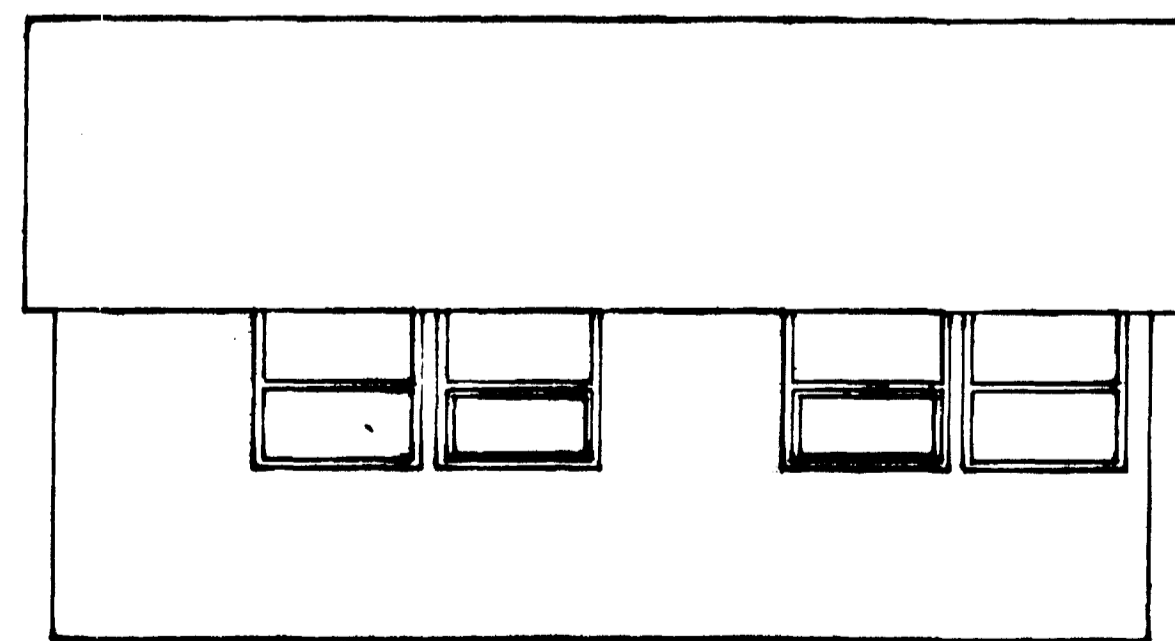

AUSTUR

Nr. 99	Sumarkús Ferneysarsund 99	Mál 1:50
Sig. Friðriksson	Hraunborgum Grimsæsi	