



MÓTTEKID
 26 NOV. 2013
Cyber-ferma
 Byggingafræði og Innviðsmál

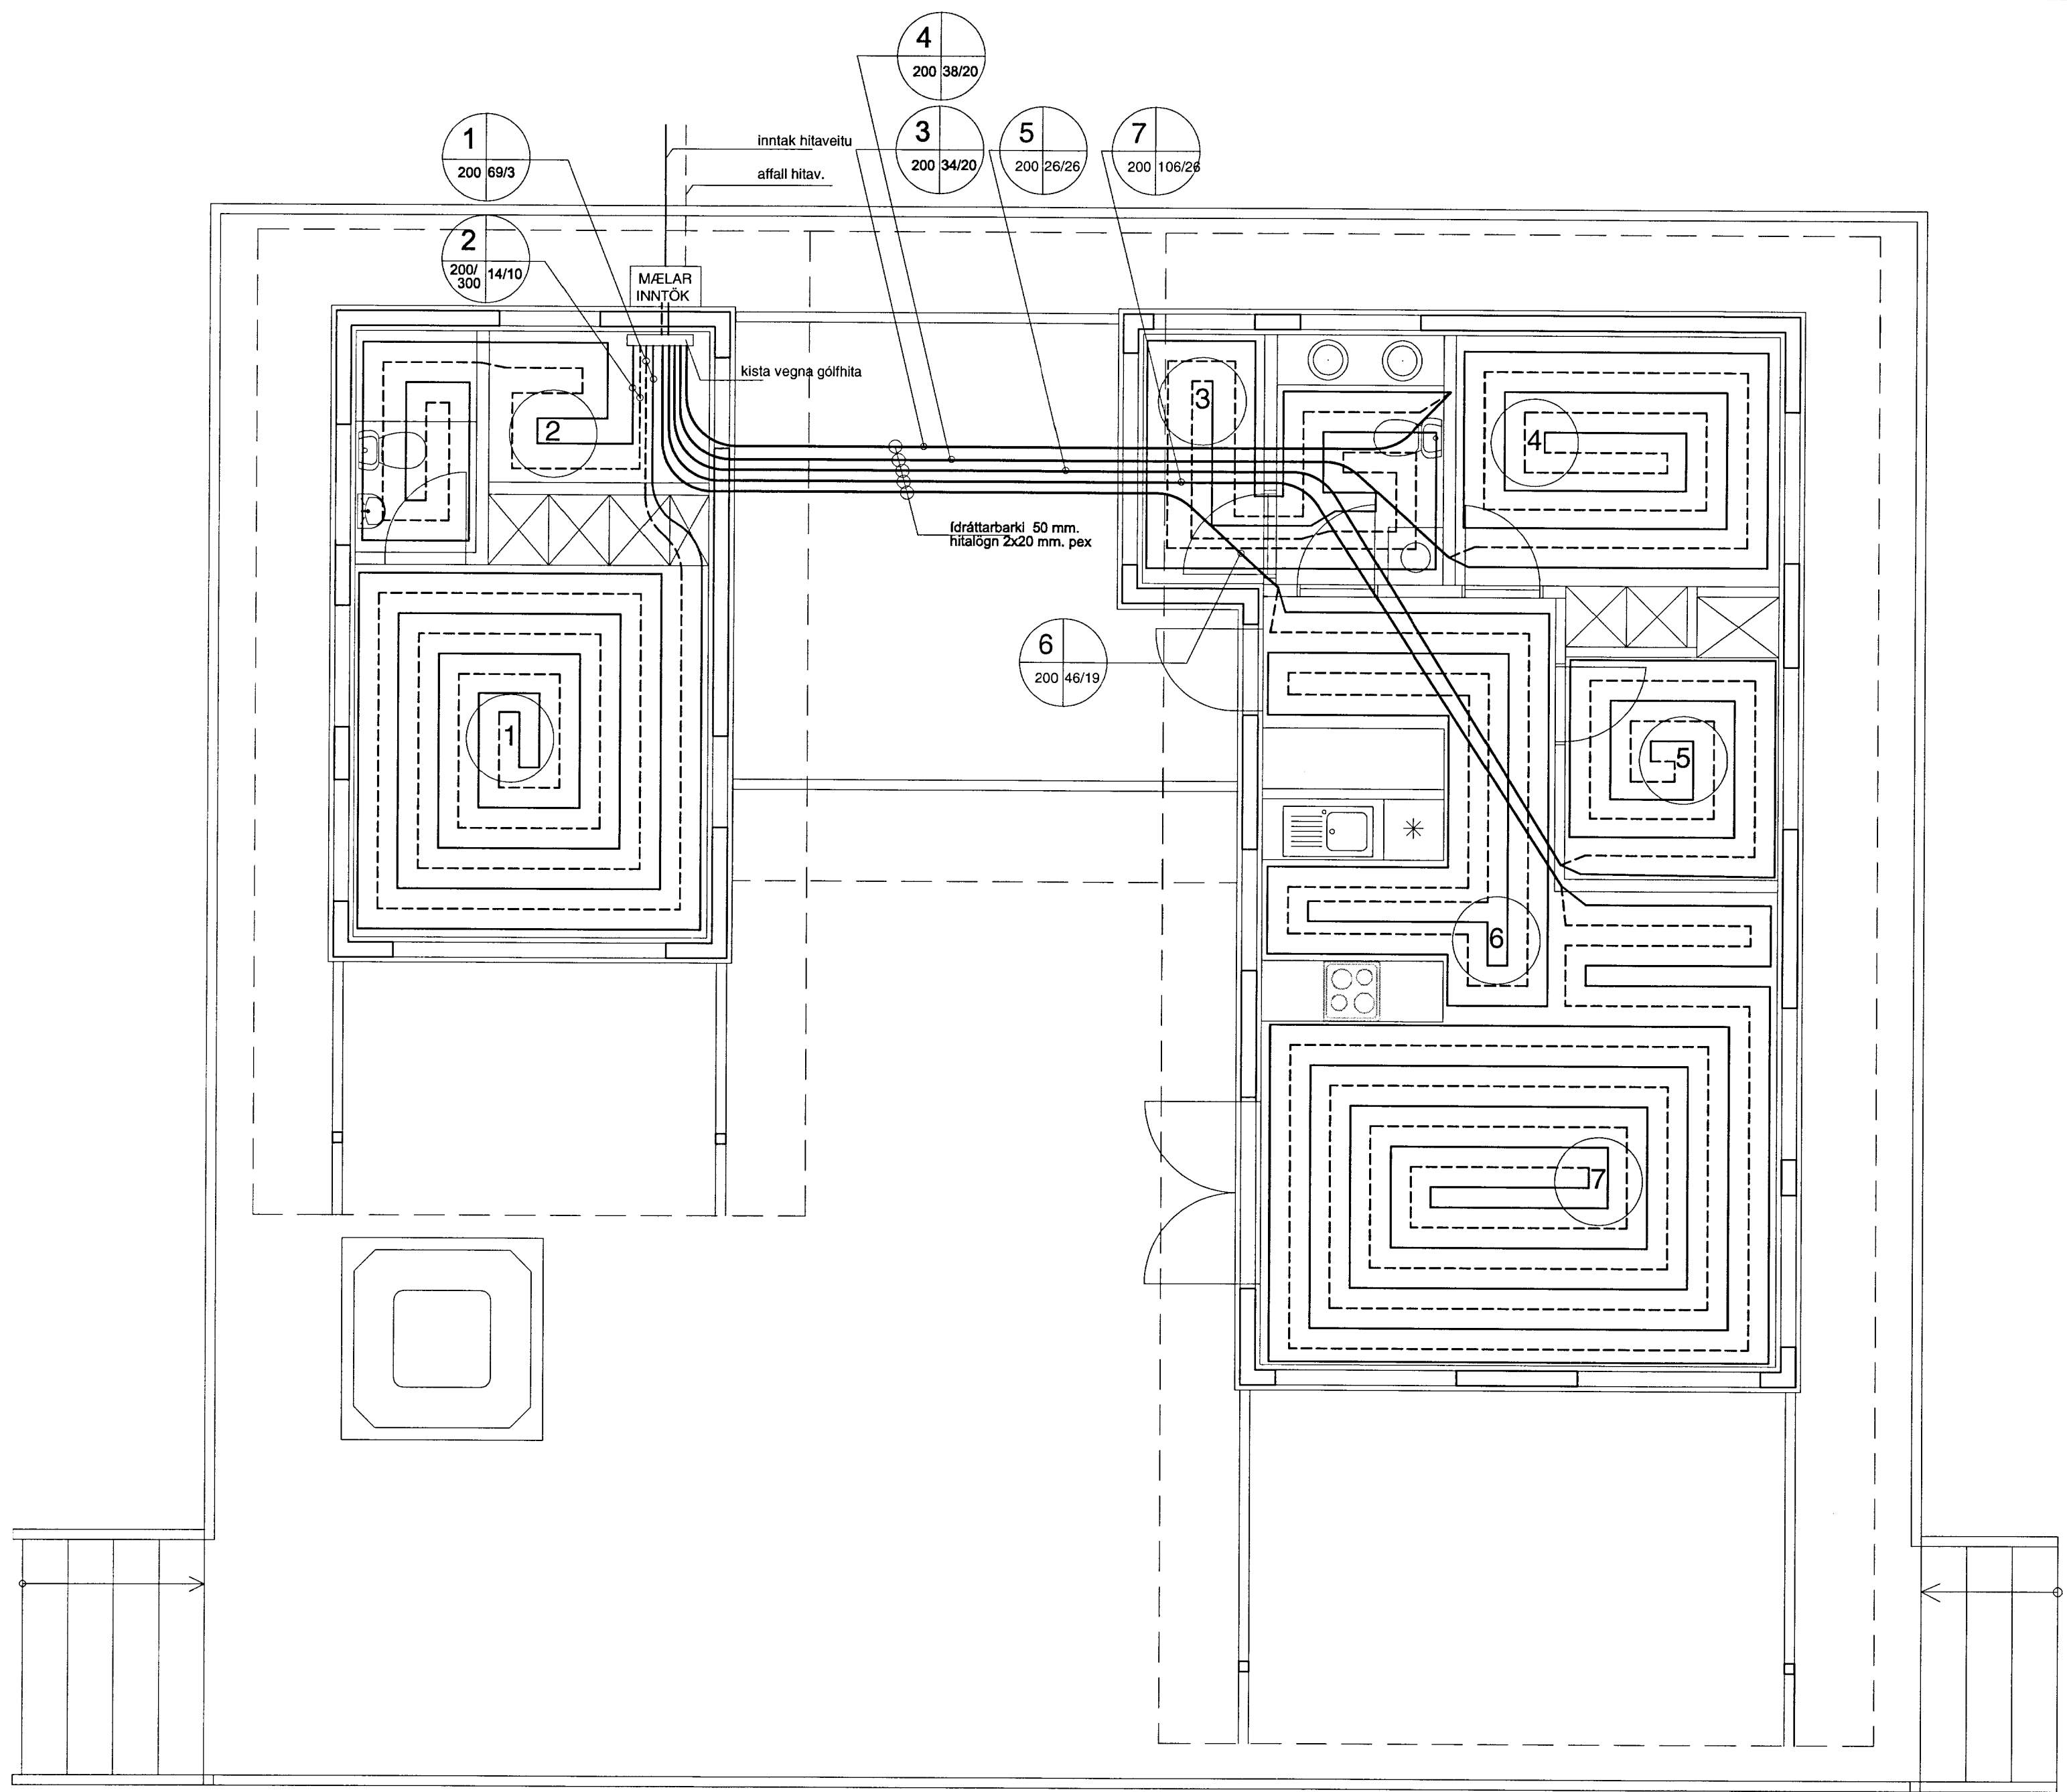

A. Falk
E. Jónsson

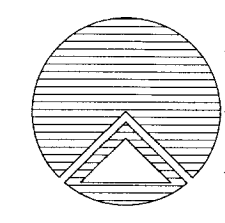

Teiknistofan Röðull

Verkheiti:
Pórufell 1 Grímsnesi
 Verkhúat:
Gólfhitalagnir

Knarrarvogi 4 Reykjavík
 S: 5683577 Fax 5683522

Helgi Gunnarsson kt. 050350-4879 h.s. 5544708 gsm 6921020 nmt. 8533489
 Jón Rafns Antonsson kt. 240347-2539 h.s. 5670775 gsm. 8928377 nmt. 8528377

Mkv:	1:50	Hannað:	hg
Dags:	maí 2013	Teiknað:	hg
Breytt:		Yfirfand:	hg
Breytt:		Fjöldi blaða:	4
Breytt:		Blað nr.:	303

A. Falk